

ISSUE	DATE	FOR
1	16.07.10	SPP PDP
2	04.08.10	SPP PDP
3	16.08.10	INFORMATION
4	19.08.10	DA
5	23.08.10	DA
6	25.08.10	DA






PROJECT

**WESTMEAD MILLENNIUM INSTITUTE & RESEARCH HUB**

BVN PROJECT NUMBER

s0911005

DRAWING KEY

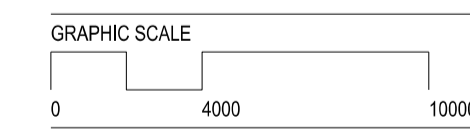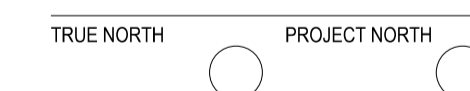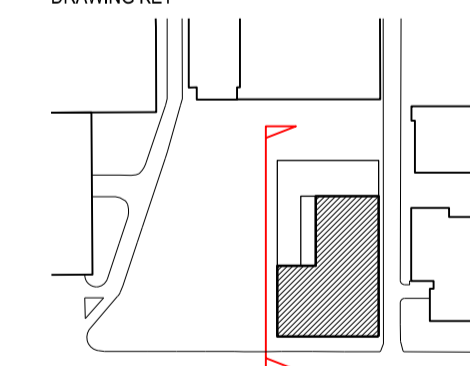

SCALE  
 1:400 at A3  
 1:200 at A1  
 DO NOT SCALE

PRELIMINARY  
 DRAWING

**WEST ELEVATION**

DRAWING NUMBER: DA-E-02  
 ISSUE: 6



- TOP OF FLUE  
RL 62.000
- LEVEL 08 ROOF  
RL 56.000
- LEVEL 07 PLANT  
FFL 51.700
- LEVEL 06  
FFL 47.400
- LEVEL 05  
FFL 43.100
- LEVEL 04  
FFL 38.800
- LEVEL 03  
FFL 34.500
- LEVEL 02  
FFL 30.200
- LEVEL 01  
FFL 25.900
- MEZZANNE  
FFL 22.850
- LEVEL 00  
FFL 19.900

NETS BUILDING | PROPOSED MILLENNIUM INSTITUTE + RESEARCH HUB | HOSPITAL RD | RESIDENTIAL

Legend							
A	Accessible WC	CRT	Courtyard	FE	Flue Exhaust	KT	Kitchenette
AT	Altium	DP	Downpipe	FG	Feature Glass	L	Lift
BK	Breakout Area	E	Entry	FS	Fire Stair	LAB	Laboratory
CFS	Cafe Seating	F	Female WC	G	Glazing	LL	Lift Lobby
CCR	Corridor	FA	First Aid Room	GL	Goods Lift	M	Male WC
CP	Car Park	FC	Female Change/Showers	GR	Green Roof	MC	Male Change/Shower
						MDR	Metal Deck Roof
						MEZ	Mezzanine
						MFP	Metal Facade Panel
						MTG	Meeting Room
						N	Nitrogen Tank Store
						OF	Office
						OP	Open Plan Work Area
						PL	Plant Room
						R	Reception
						RC	Reinforced Concrete
						S	Skylight
						SS	Substation
						ST	Storage
						TFP	Transparent Facade Panel
						U	Unisex WC
						V	Void
						VL	Vertical Louvre, Metal Facade Beyond
						VLG	Vertical Louvre, Glazing Behind
						W	Waste
						WTO	Walking Area