


INTELLECTUAL PROPERTY
© COPYRIGHT BVN ARCHITECTURE PTY LIMITED. UNLESS OTHERWISE ADVISED IN WRITING, ALL RIGHTS TO USE THIS DOCUMENT ARE RESERVED TO BVN ARCHITECTURE PTY LIMITED. THIS DOCUMENT AND ALL CONTENTS HEREIN ARE NOT TO BE REPRODUCED, COPIED, EITHER WHOLLY OR IN PART, OR FOR ANY PURPOSES, WITHOUT THE WRITTEN PERMISSION OF BVN ARCHITECTURE PTY LIMITED. THE DOCUMENT IS PROVIDED AS IS, WITHOUT WARRANTY OF ANY KIND, AND THE USER ACCEPTS THAT THE USER WILL USE AND RELY ON THE DOCUMENT AT THEIR OWN RISK. BVN ARCHITECTURE PTY LIMITED DOES NOT ACCEPT LIABILITY FOR ANY LOSS OR DAMAGE, INCLUDING PROFITS, ARISING FROM THE USE OF THIS DOCUMENT OR FROM THE USER'S RELIANCE ON THE INFORMATION CONTAINED HEREIN.

ISSUE	DATE	FOR
1	16.07.10	SPP PDF
2	04.08.10	SPP PDF
3	04.16.10	INFORMATION
4	19.08.10	DA
5	23.08.10	DA
6	25.08.10	DA



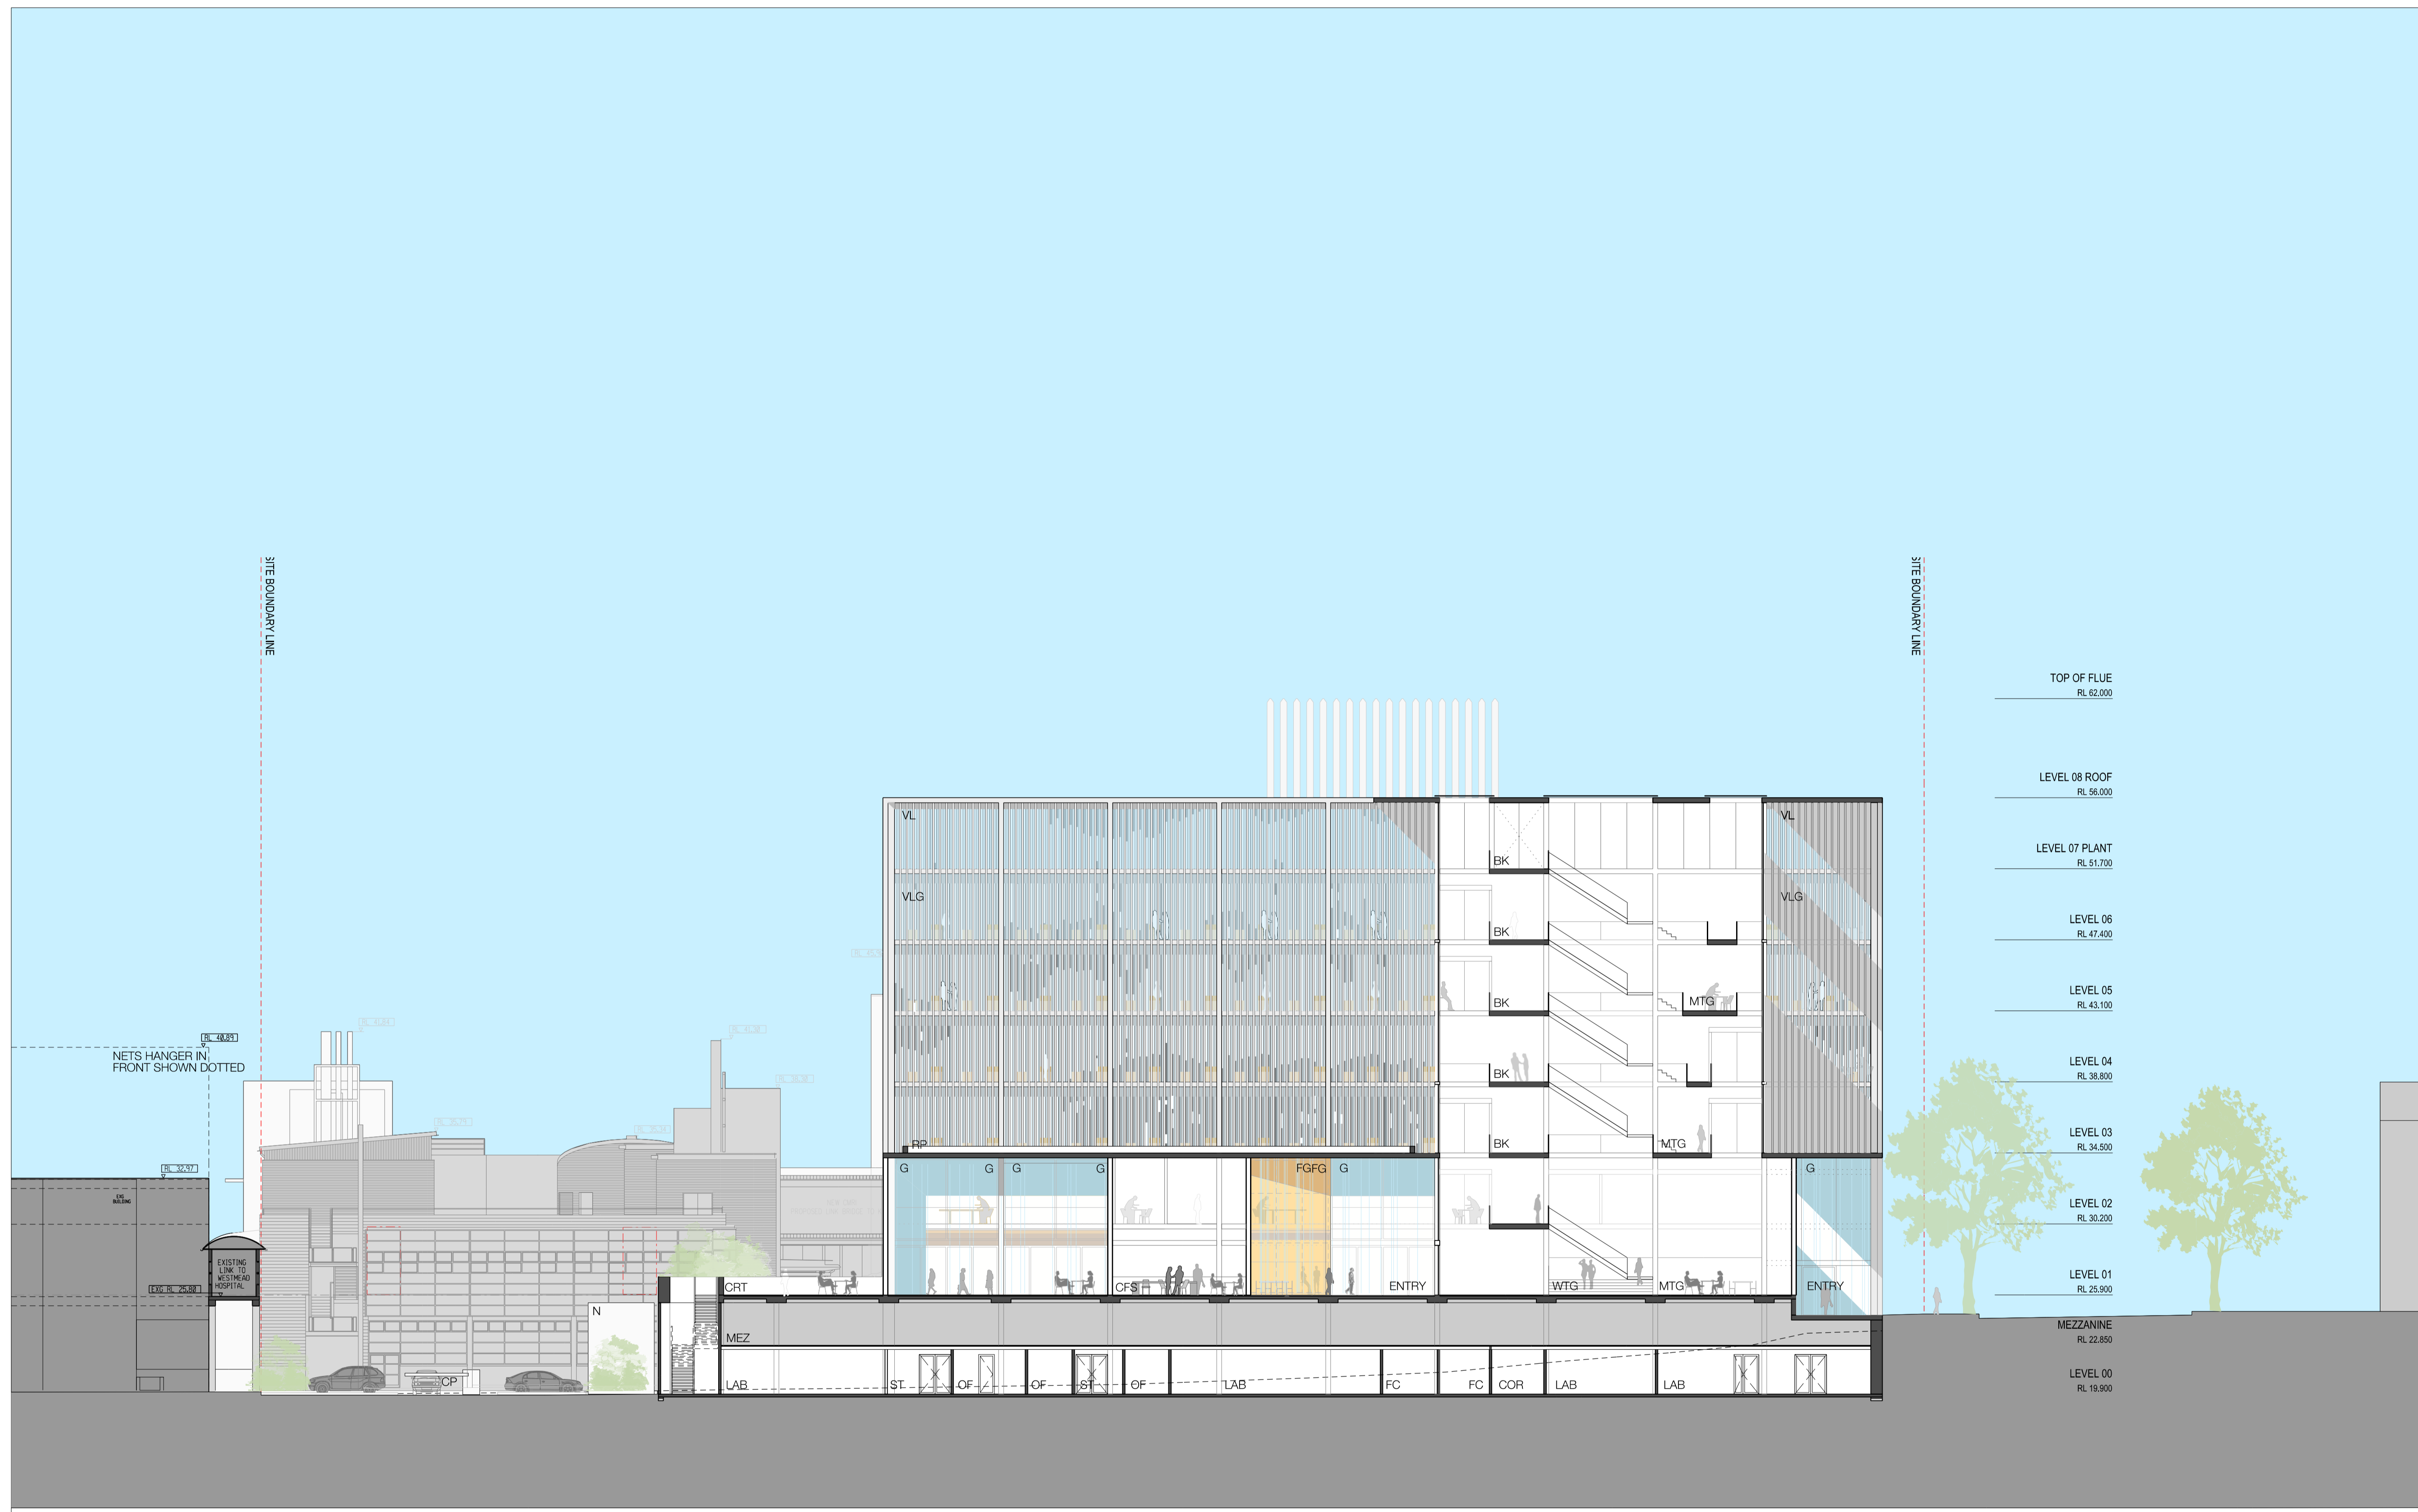


PROJECT

WESTMEAD MILLENNIUM INSTITUTE & RESEARCH HUB
BVN PROJECT NUMBER

s0911005

DRAWING KEY

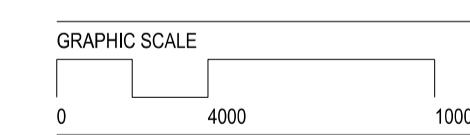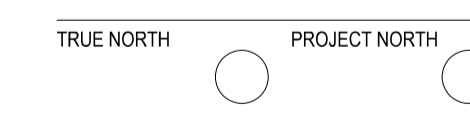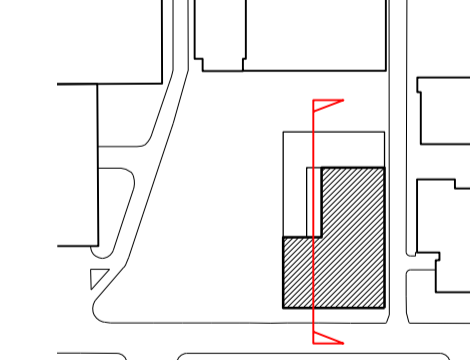

SCALE
1:400 at A3
1:200 at A1
DO NOT SCALE

STATUS
PRELIMINARY
DRAWING

SECTION 02

DRAWING NUMBER
DA-F-02

ISSUE
6

Legend							
A	Accessible WC	CRT	Courtyard	FE	Flue Exhaust	KT	Kitchenette
AT	Altium	DP	Downpipe	FG	Feature Glass	L	Lift
BK	Breakout Area	E	Entry	FS	Fire Stair	LAB	Laboratory
CFS	Cafe Seating	F	Female WC	G	Glazing	LL	Lift Lobby
COR	Corridor	FA	First Aid Room	GL	Goods Lift	M	Male WC
CP	Car Park	FC	Female Change/Showers	GR	Green Roof	MC	Male Change/Showers
						OF	Office
						OP	Open Plan Work Area
						PL	Plant Room
						R	Reception
						RC	Reinforced Concrete
						S	Skylight
						SS	Substation
						ST	Storage
						TFP	Transparent Facade Panel
						U	Unisex WC
						V	Void
						VL	Vertical Louvre, Metal Facade Beyond
						VLG	Vertical Louvre, Glazing Behind
						W	Waste
						WTG	Waiting Area