

ISSUE	DATE	FOR
1	16.07.10	SPP PDP
2	04.08.10	SPP PDP
3	16.08.10	INFORMATION
4	19.08.10	DA
5	23.08.10	DA
6	25.08.10	DA




PROJECT


WESTMEAD
 MILLENNIUM INSTITUTE &
 RESEARCH HUB
 BVN PROJECT NUMBER

s0911005

DRAWING KEY

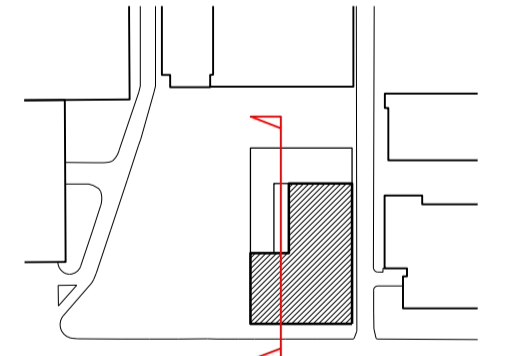

TRUE NORTH PROJECT NORTH

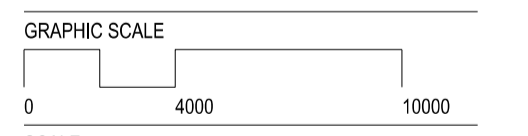


SCALE
 1:400 at A3
 1:200 at A1
 DO NOT SCALE

PRELIMINARY
 DRAWING

SECTION 04

DRAWING NUMBER ISSUE

DA-F-04 6

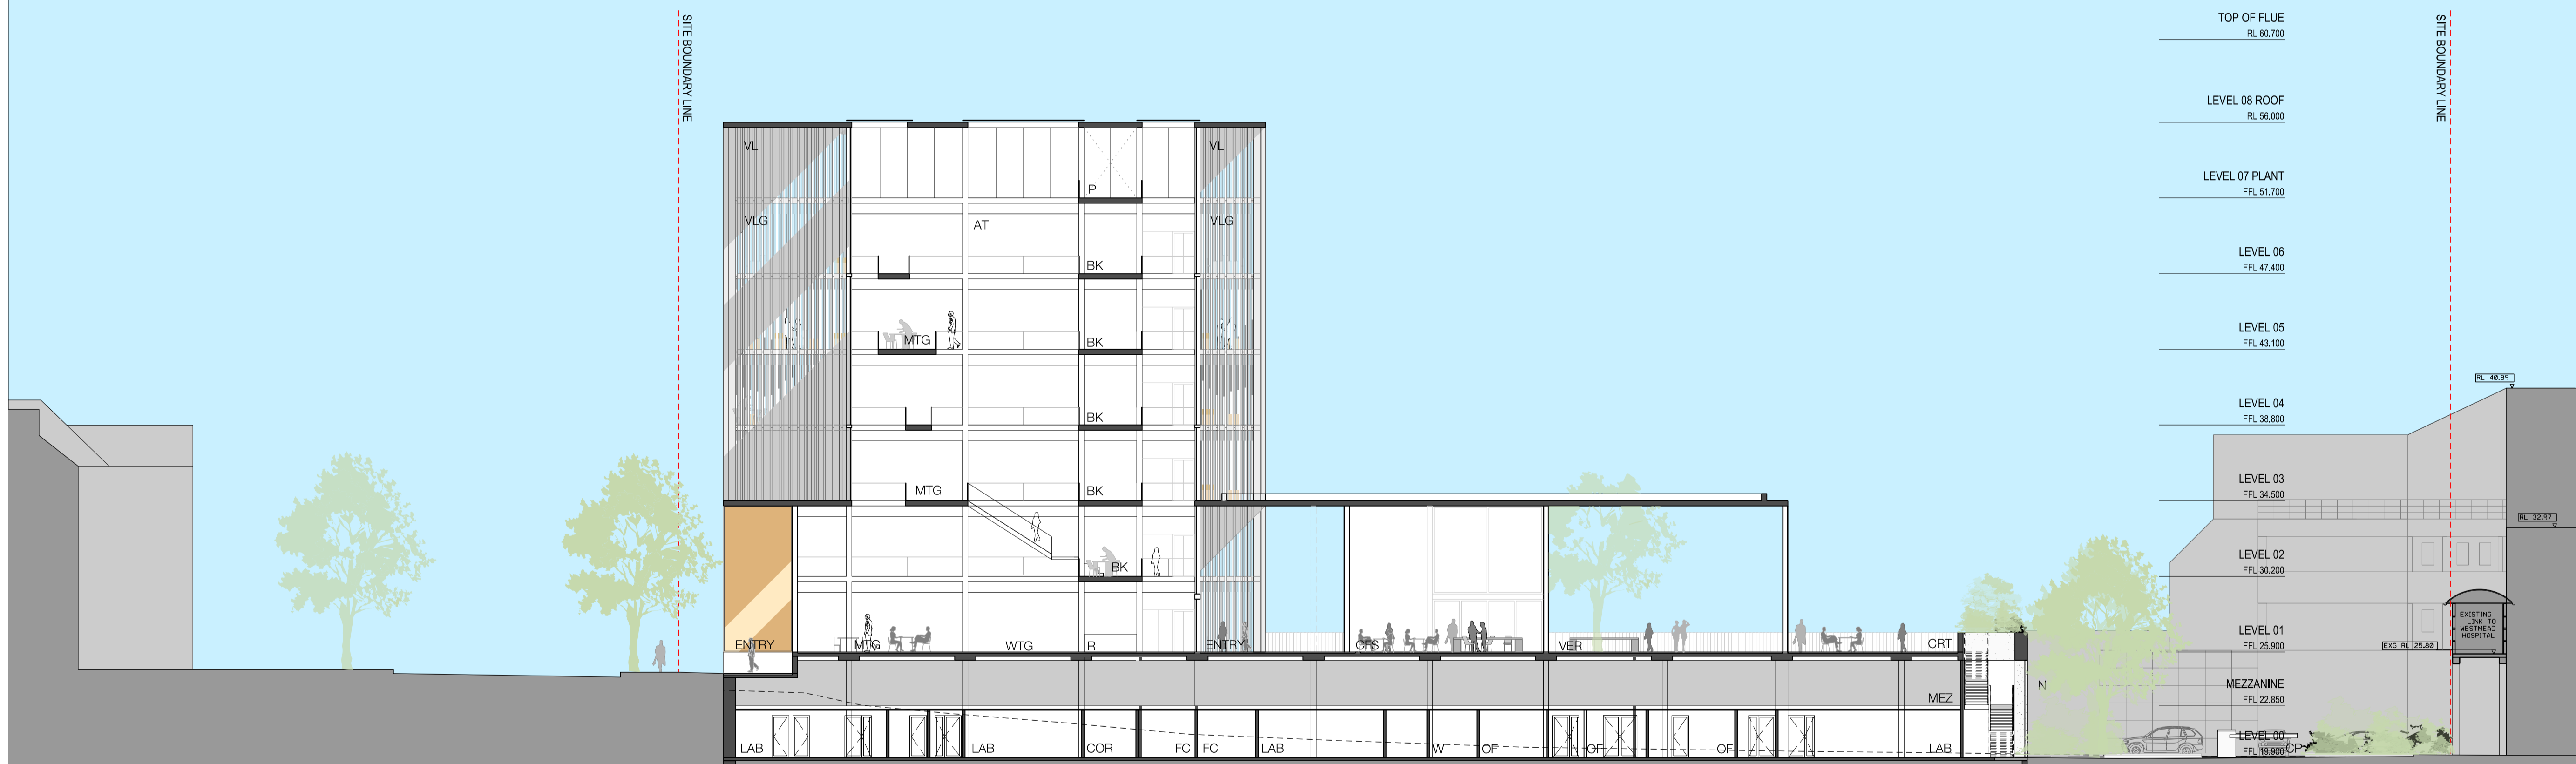

HAWKESBURY ROAD PROPOSED MILLENNIUM INSTITUTE + RESEARCH HUB

Legend							
A	Accessible WC	CRT	Courtyard	FE	Flue Exhaust	KT	Kitchenette
AT	Atrium	DP	Downpipe	FG	Feature Glass	L	Lift
BK	Breakout Area	E	Entry	FS	Fire Stair	LAB	Laboratory
CFS	Cafe Seating	F	Female WC	G	Glazing	LL	Lift Lobby
COR	Corridor	FA	First Aid Room	GL	Goods Lift	M	Male WC
CP	Car Park	FC	Female Change/Showers	GR	Green Roof	MC	Male Change/Shower
						MDR	Metal Deck Roof
						MEZ	Mezzanine
						MFP	Metal Facade Panel
						MTG	Meeting Room
						N	Nitrogen Tank Store
						OF	Office
						OP	Open Plan Work Area
						PL	Plant Room
						R	Reception
						RC	Reinforced Concrete
						S	Skylight
						SS	Substation
						ST	Storage
						TTP	Transparent Facade Panel
						U	Unisex WC
						V	Void
						VL	Vertical Louvre, Metal Facade Beyond
						VLG	Vertical Louvre, Glazing Behind
						W	Waste
						WTG	Waiting Area