
APPENDIX D

FAÇADE PLOTS – FUTURE EXISTING 2013

DAY $L_{Aeq, 15hrs}$


Green: $< 55\text{dBA}$


Orange: $55\text{dBA to } 58\text{dBA}$


Blue: $59\text{dBA to } 60\text{dBA}$


Pink: $61\text{dBA to } 64\text{dBA}$


Red: $= > 65 L_{Aeq, 15hrs}$

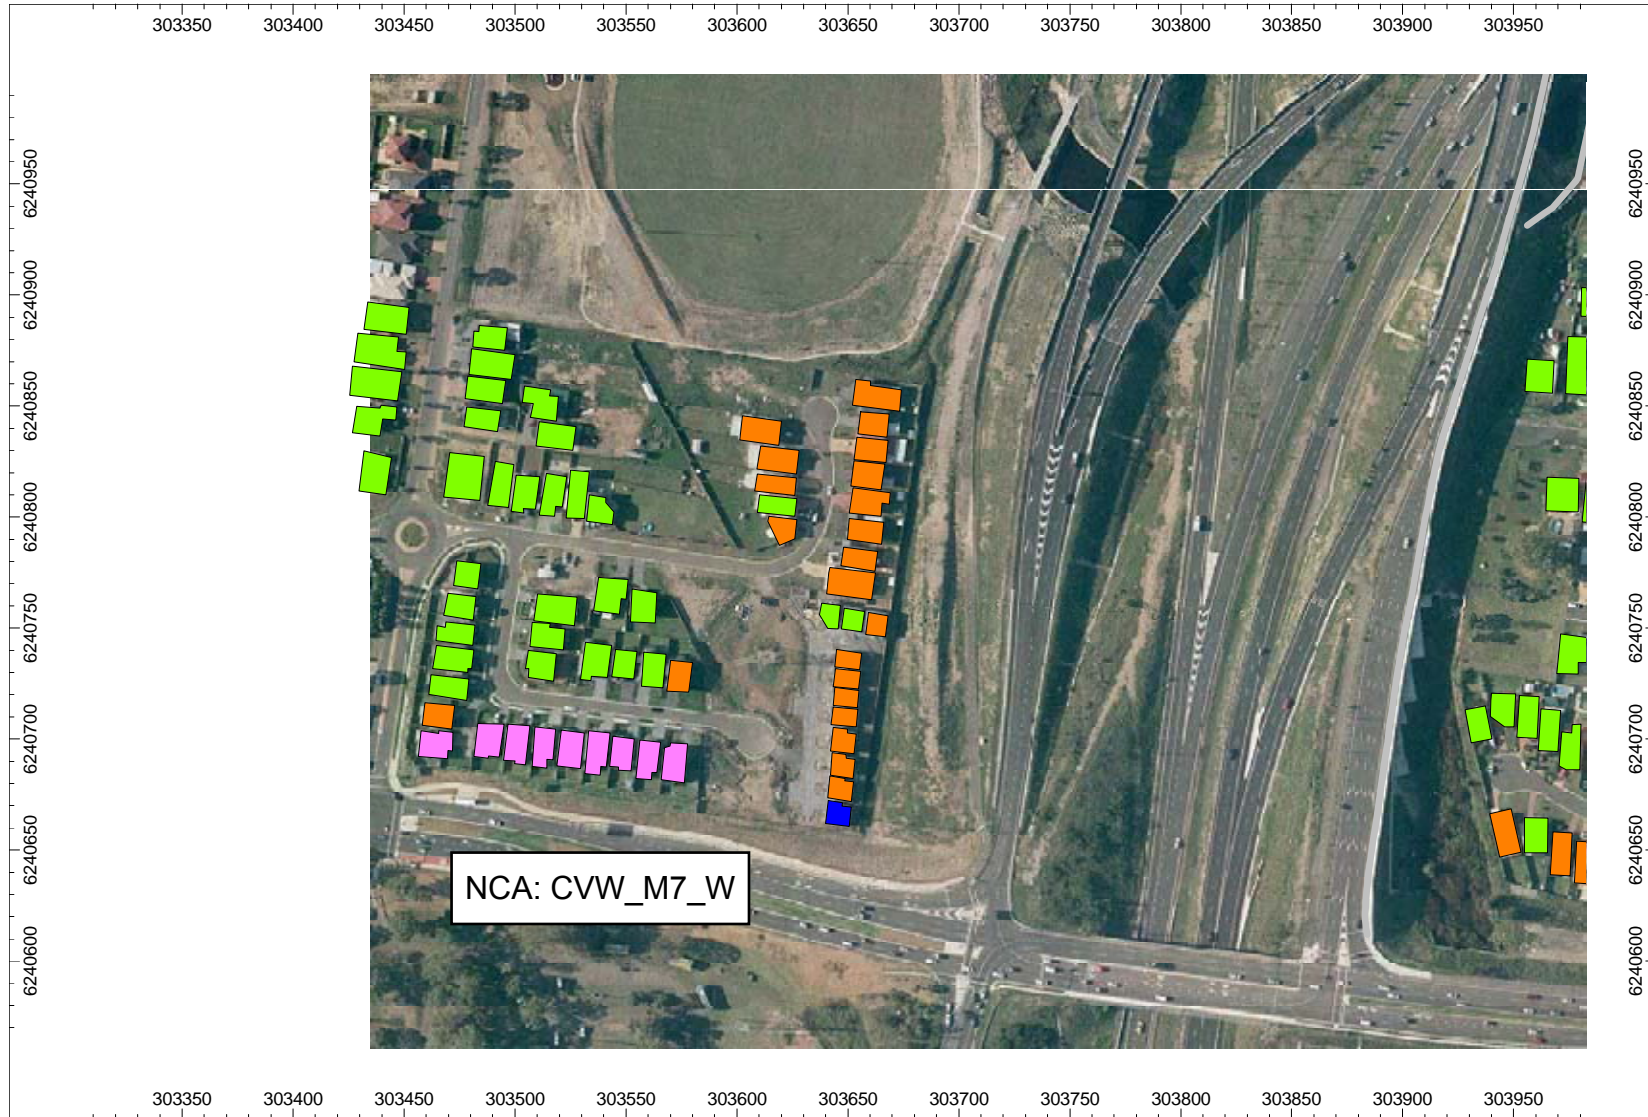


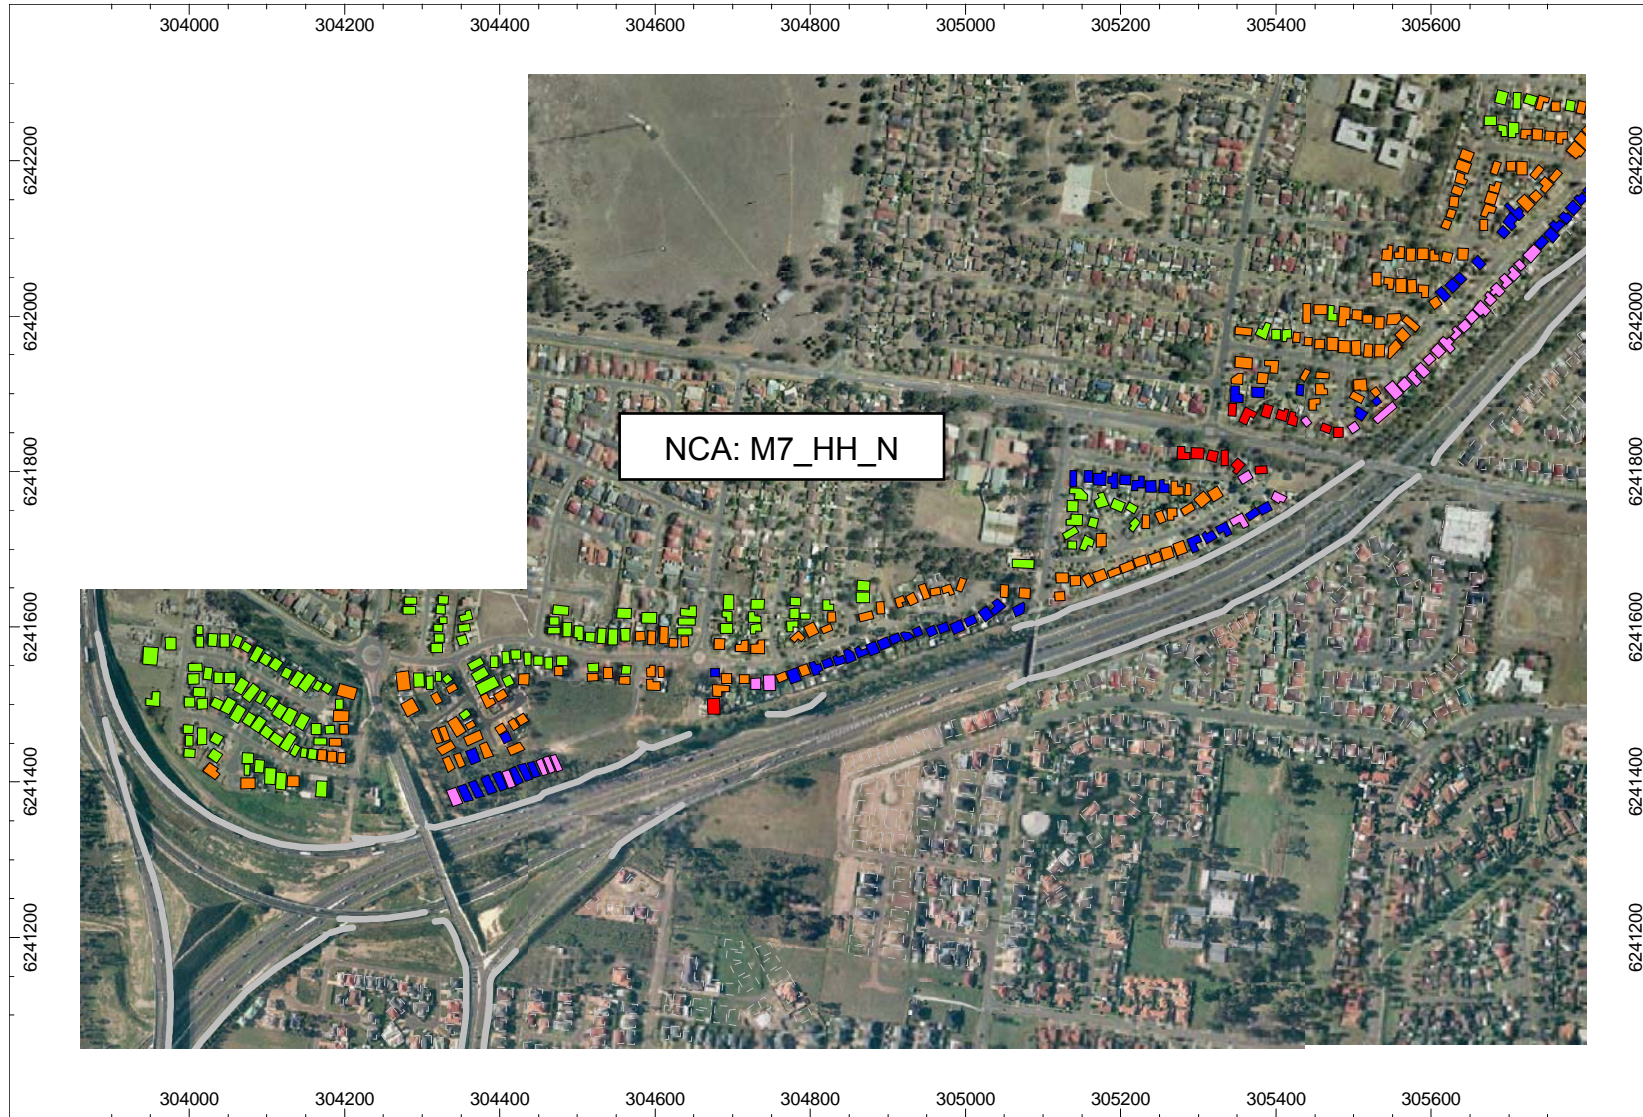

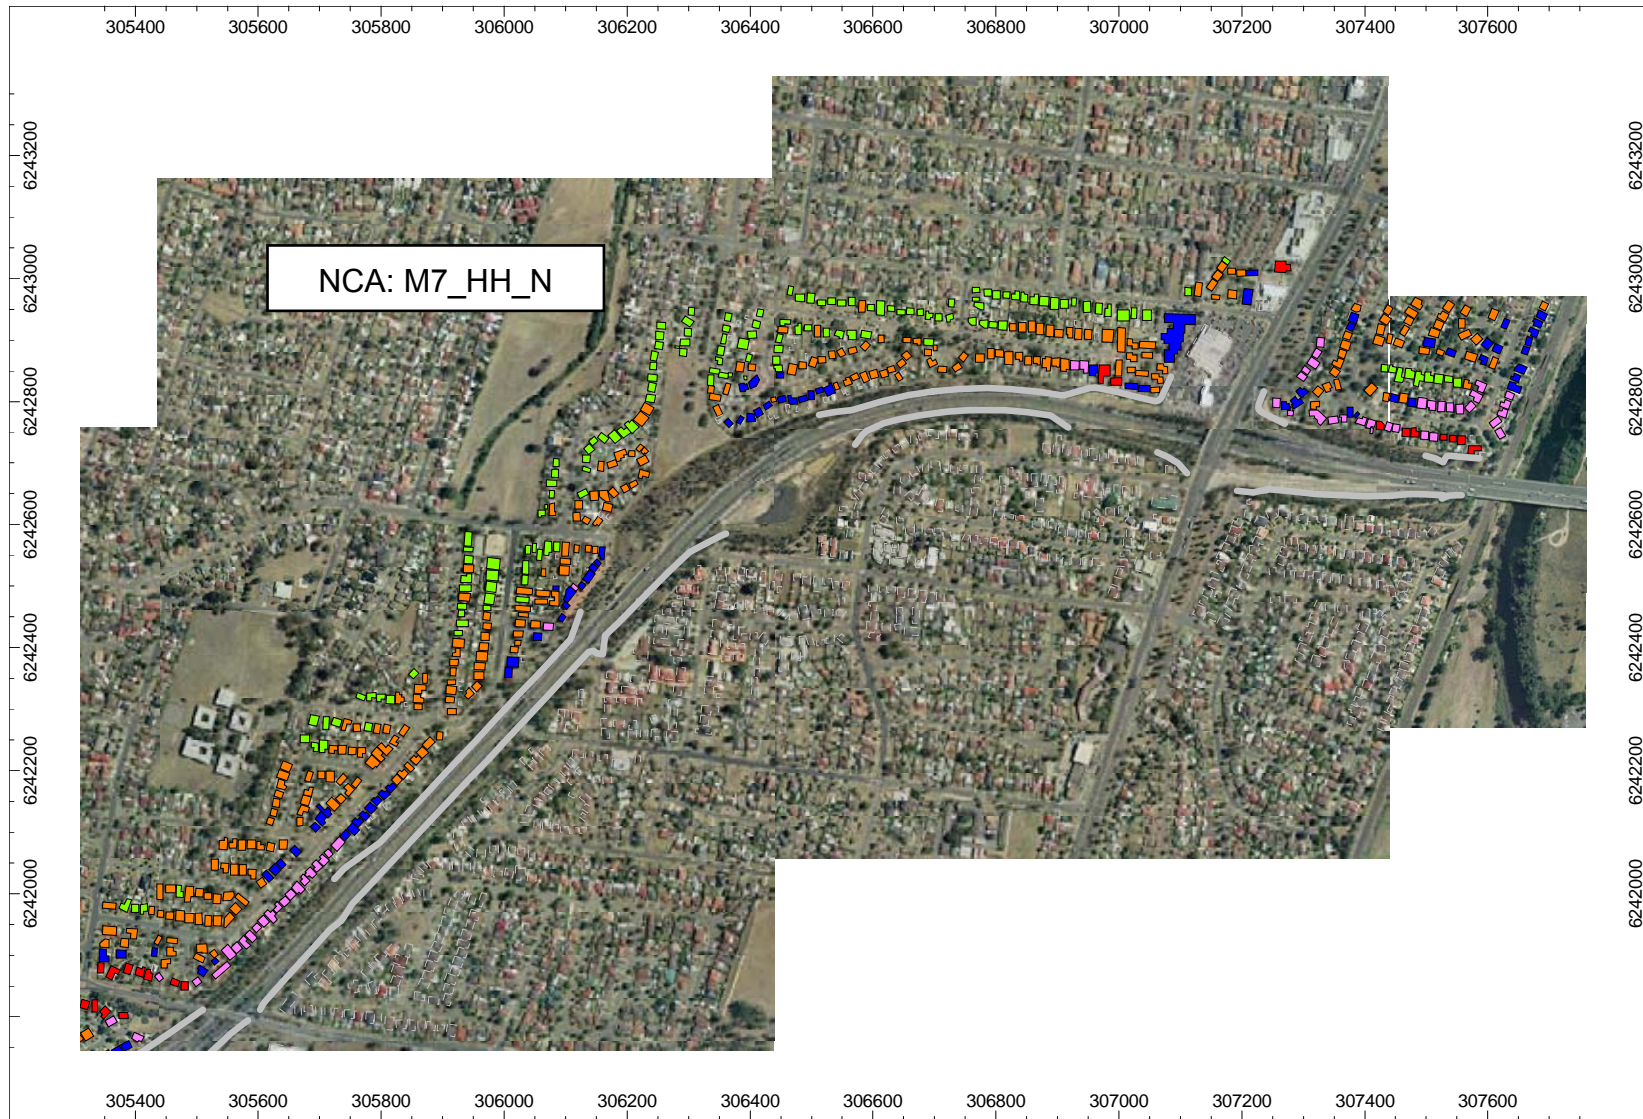


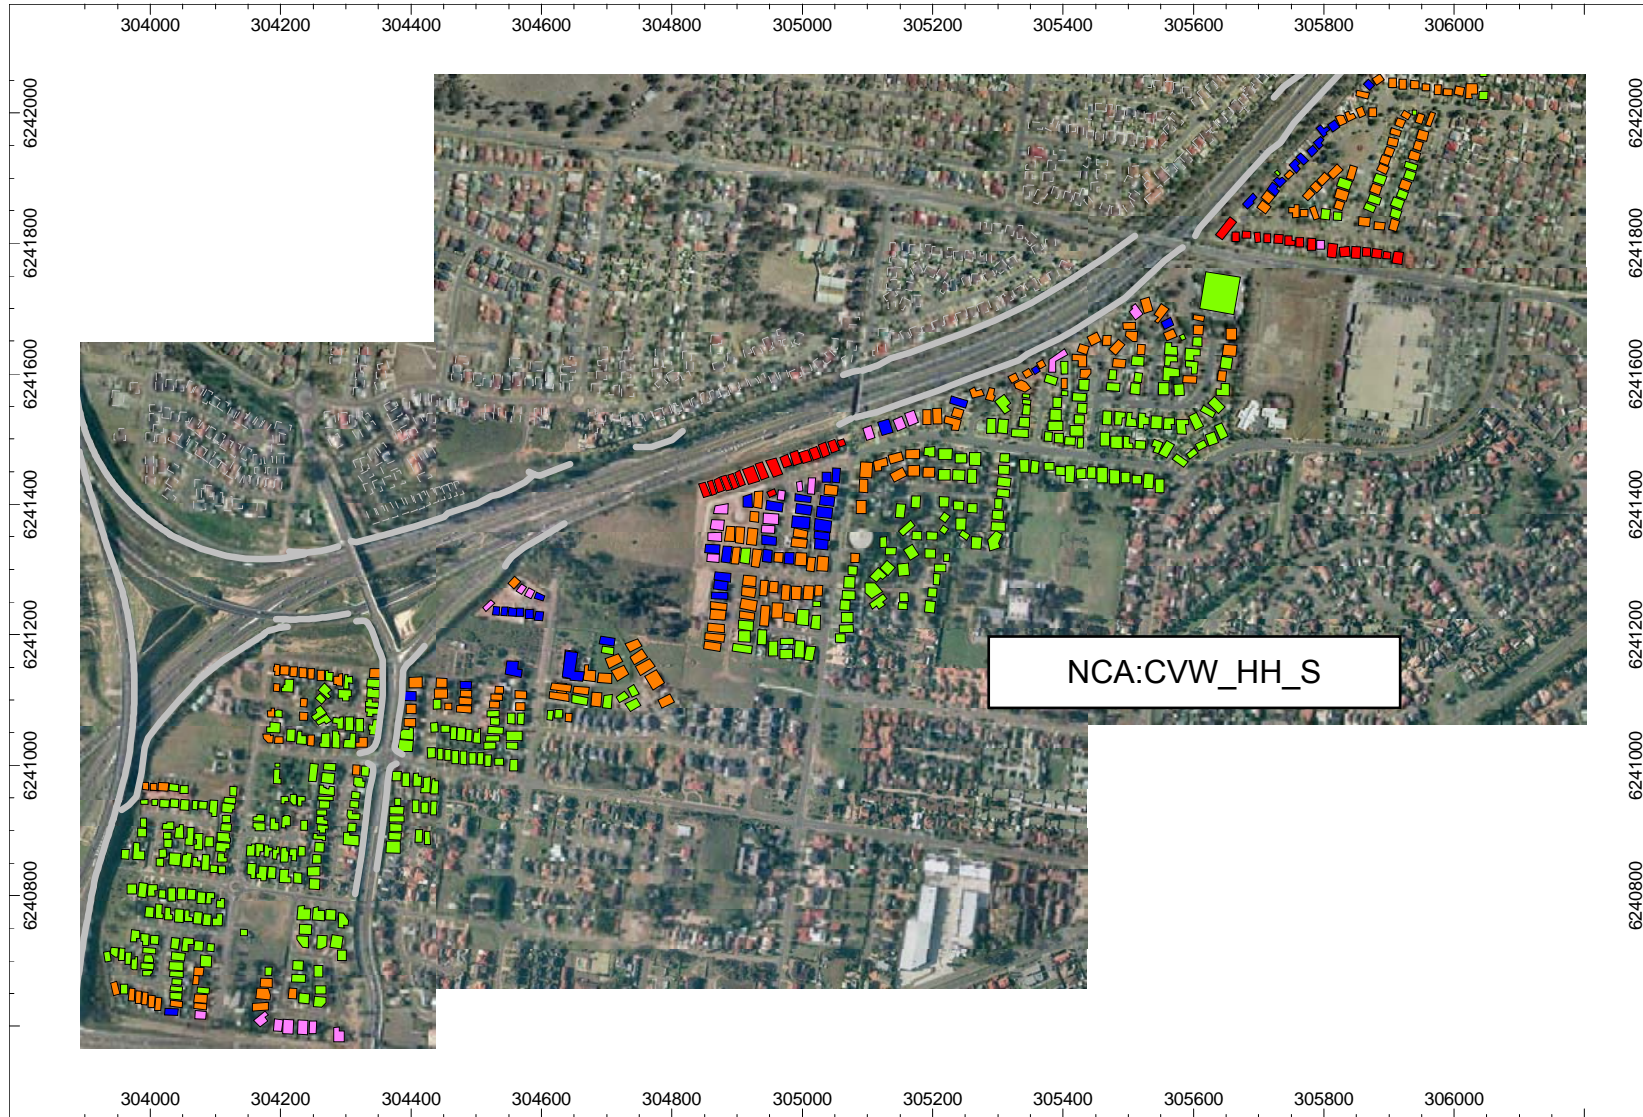

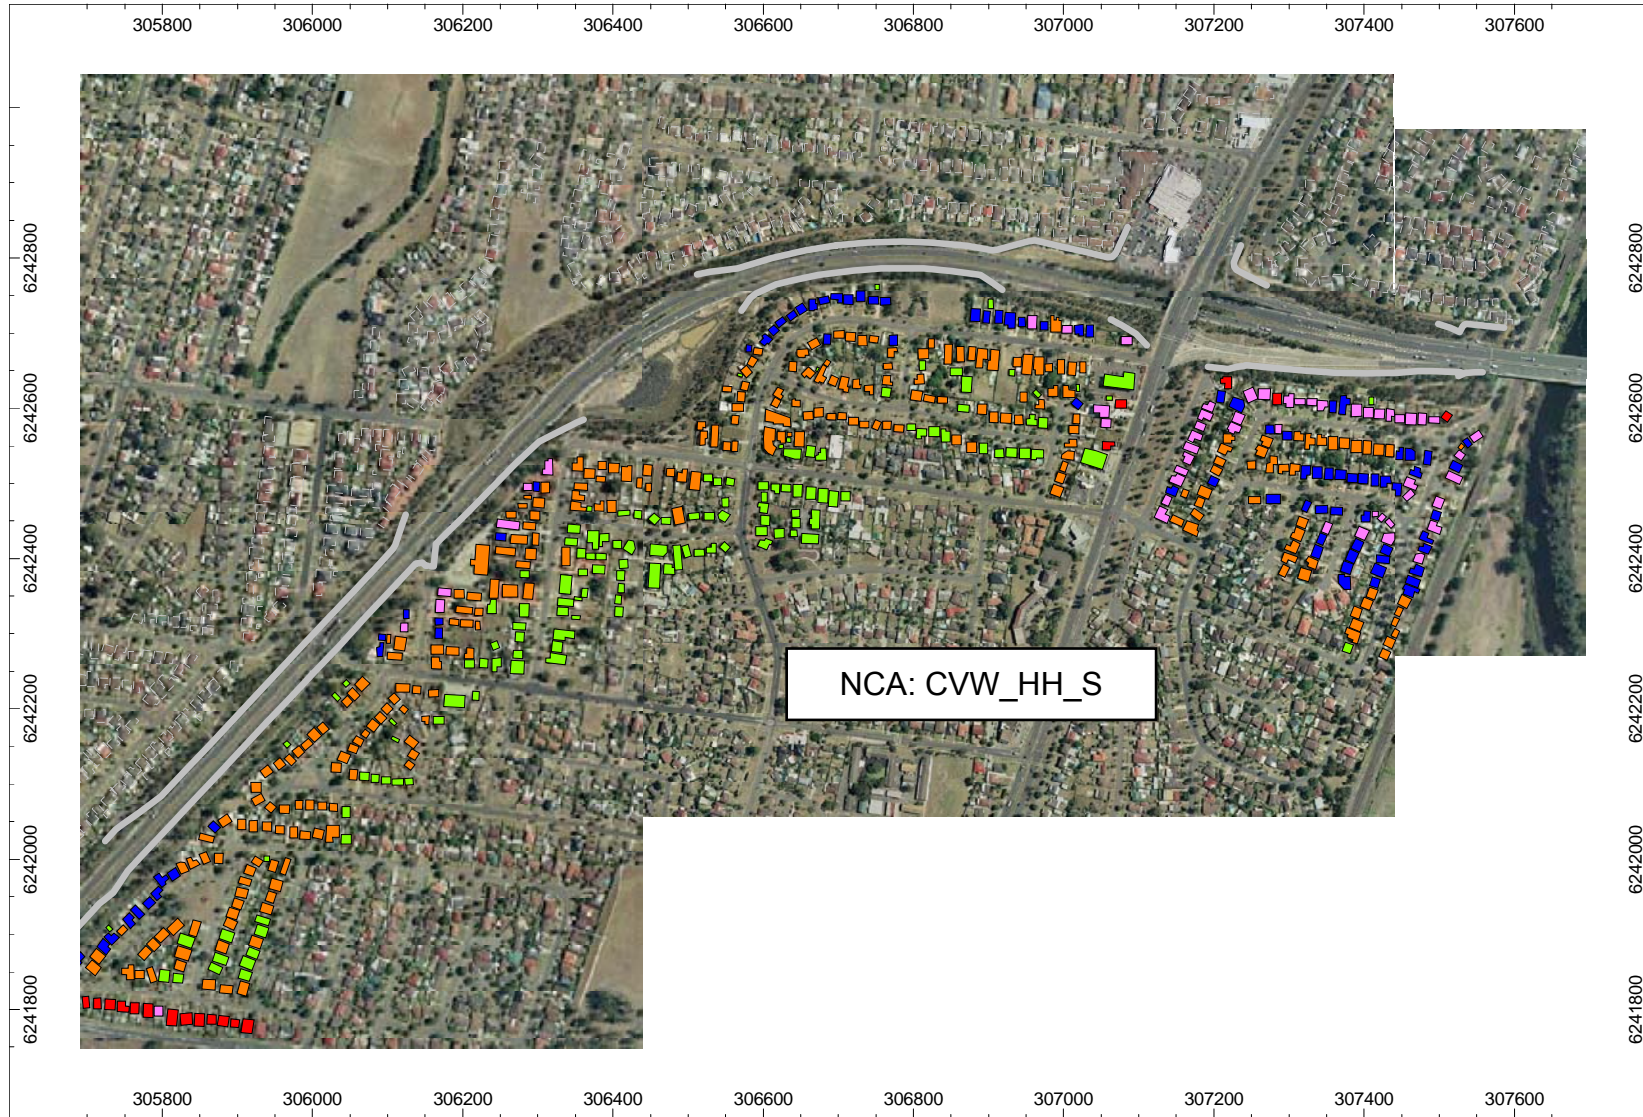


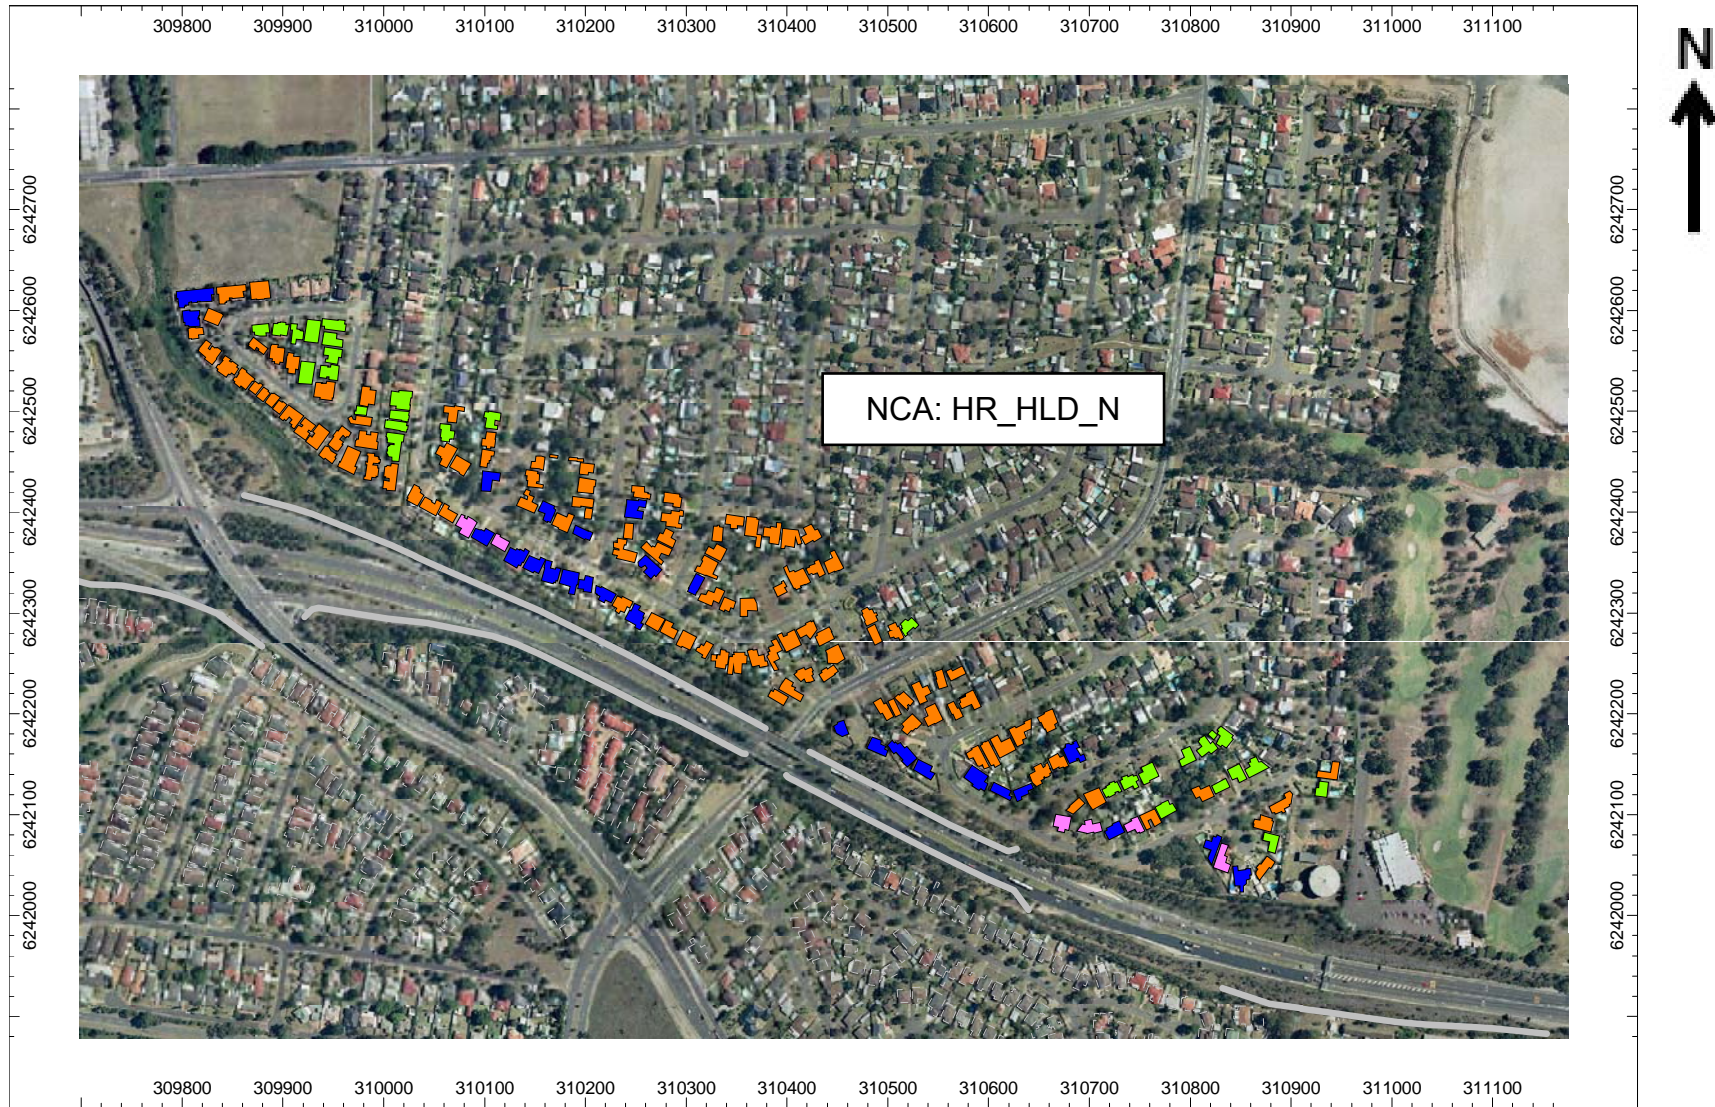





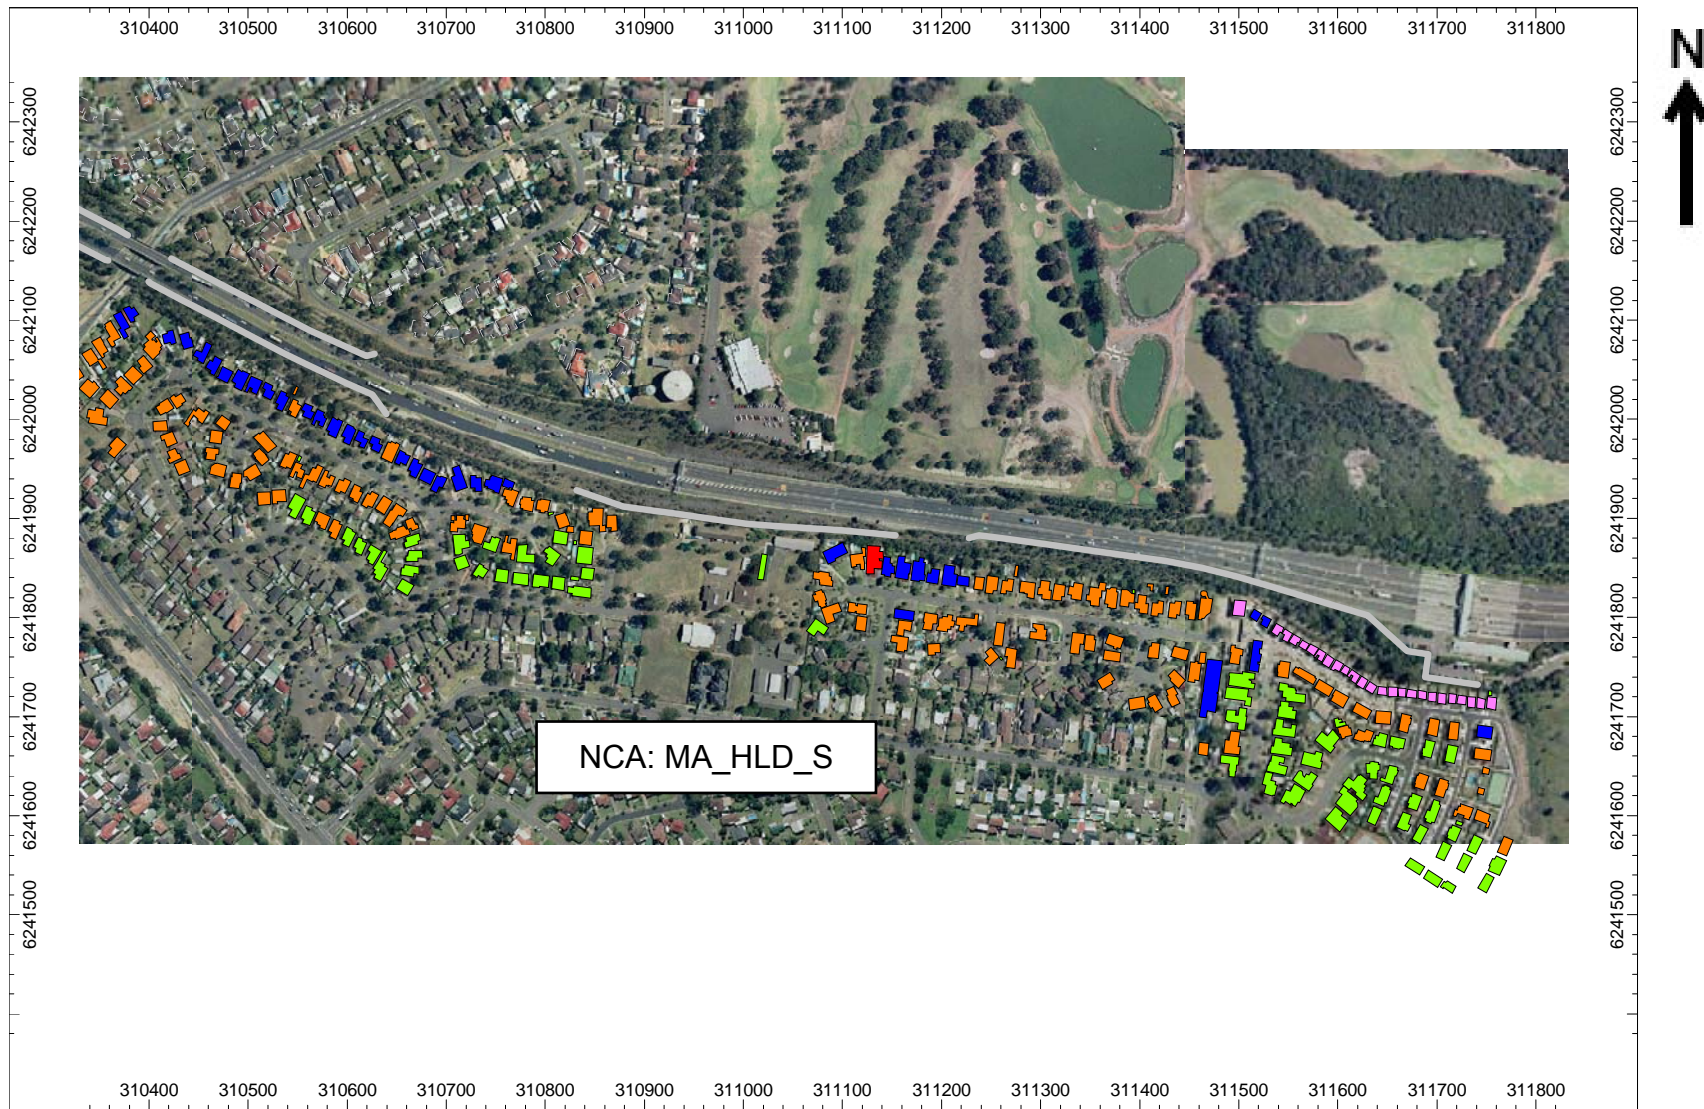



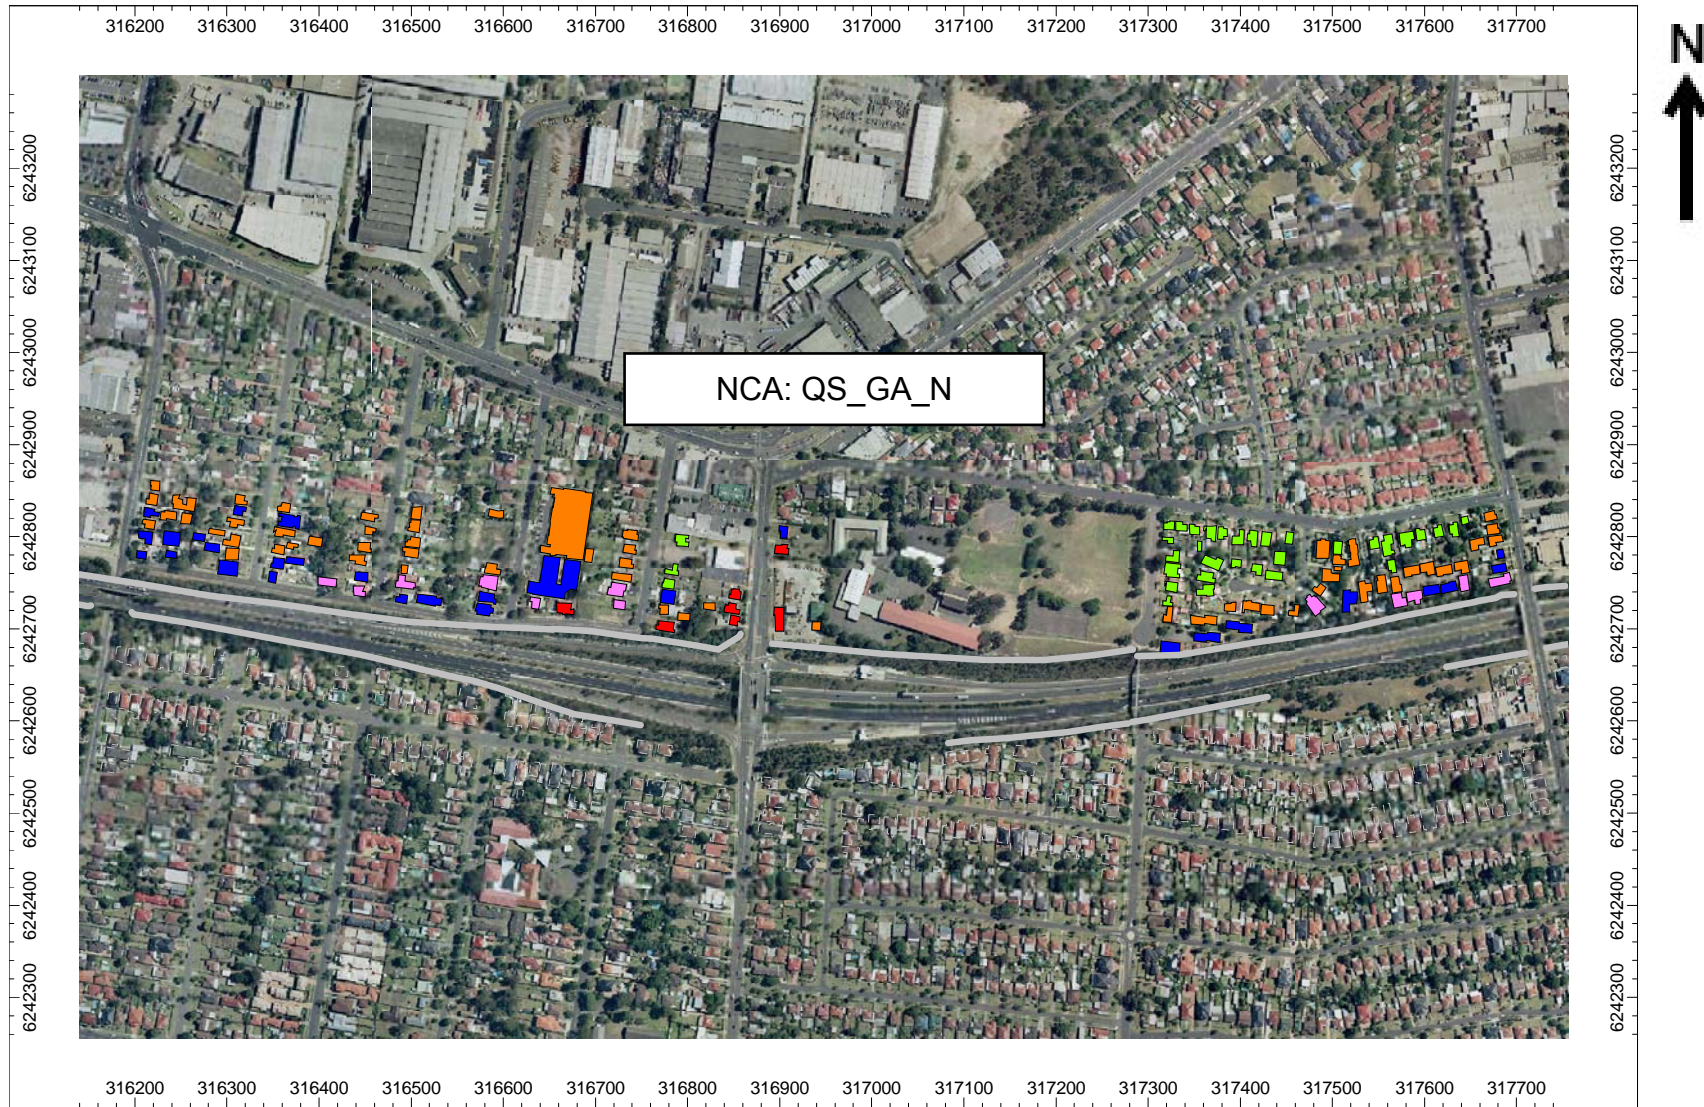

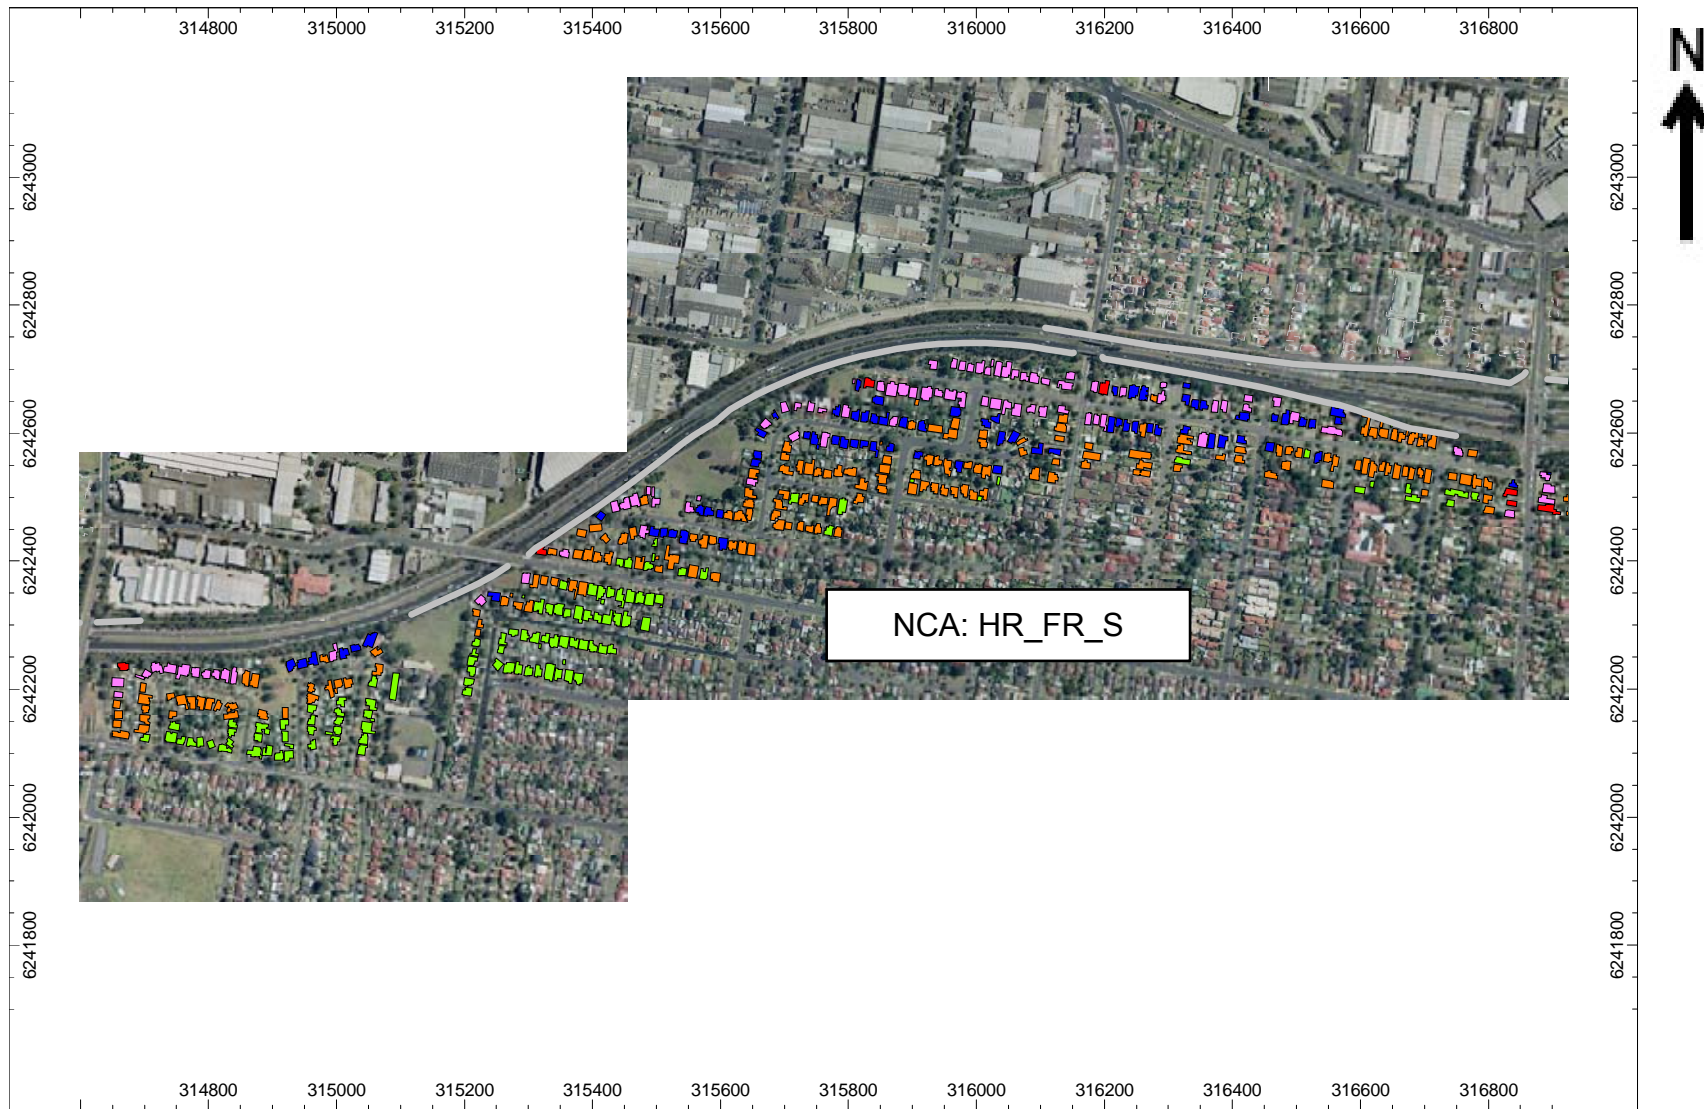

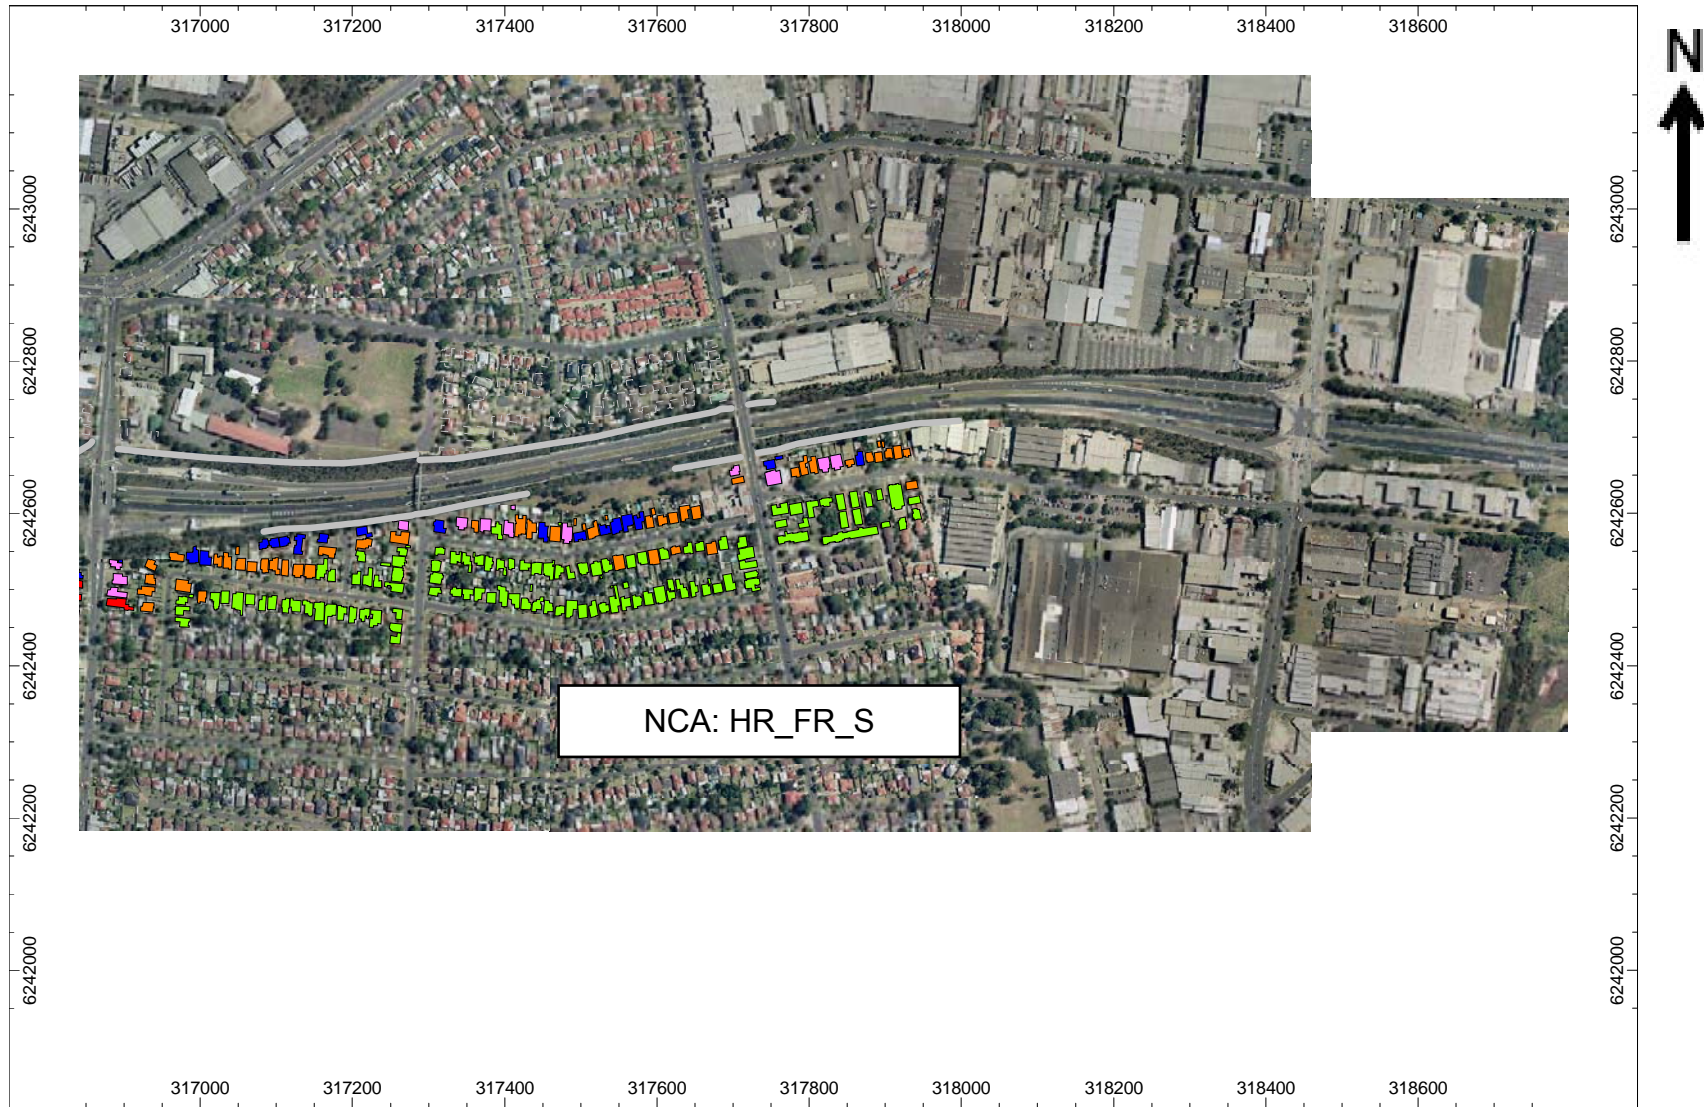









NIGHT $L_{Aeq, 9hrs}$

Green: < 50dBA
Orange: 50dBA to 53dBA
Blue: 54dBA to 55dBA
Pink: 56dBA to 59dBA
Red: => 60

