

7.0 MITIGATION MEASURES

7.1 MITIGATION MEASURES

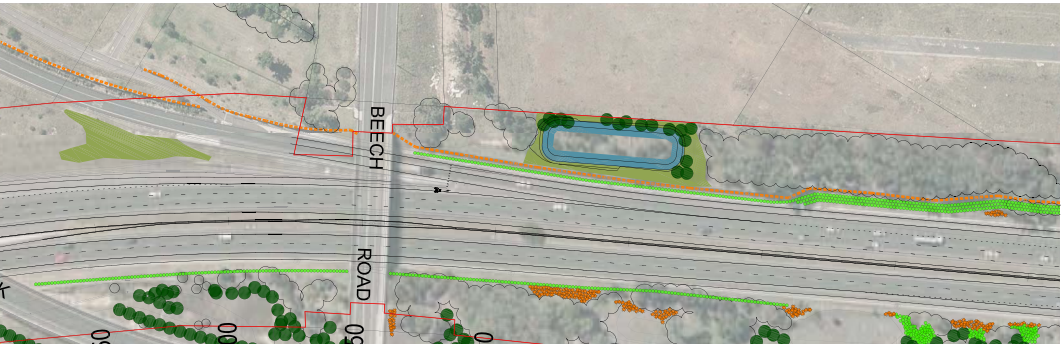


Illustration 69 - 70:
Proposed gateway treatments to King Georges Road
(top) and Beech Road (above)
(plan supplied by HBO+EMTB)

- LEGEND
- | | |
|---------------------------|------------------------------|
| Existing vegetation | Pasture grasses |
| Feature tree | Basin-margin zone plants |
| Feature shrub | Mass planting at noise wall |
| Accent plant | Strip planting at noise wall |
| Trees-mass planted areas | Noise wall |
| Shrubs-mass planted areas | Project boundary |
| Groundcovers | |