


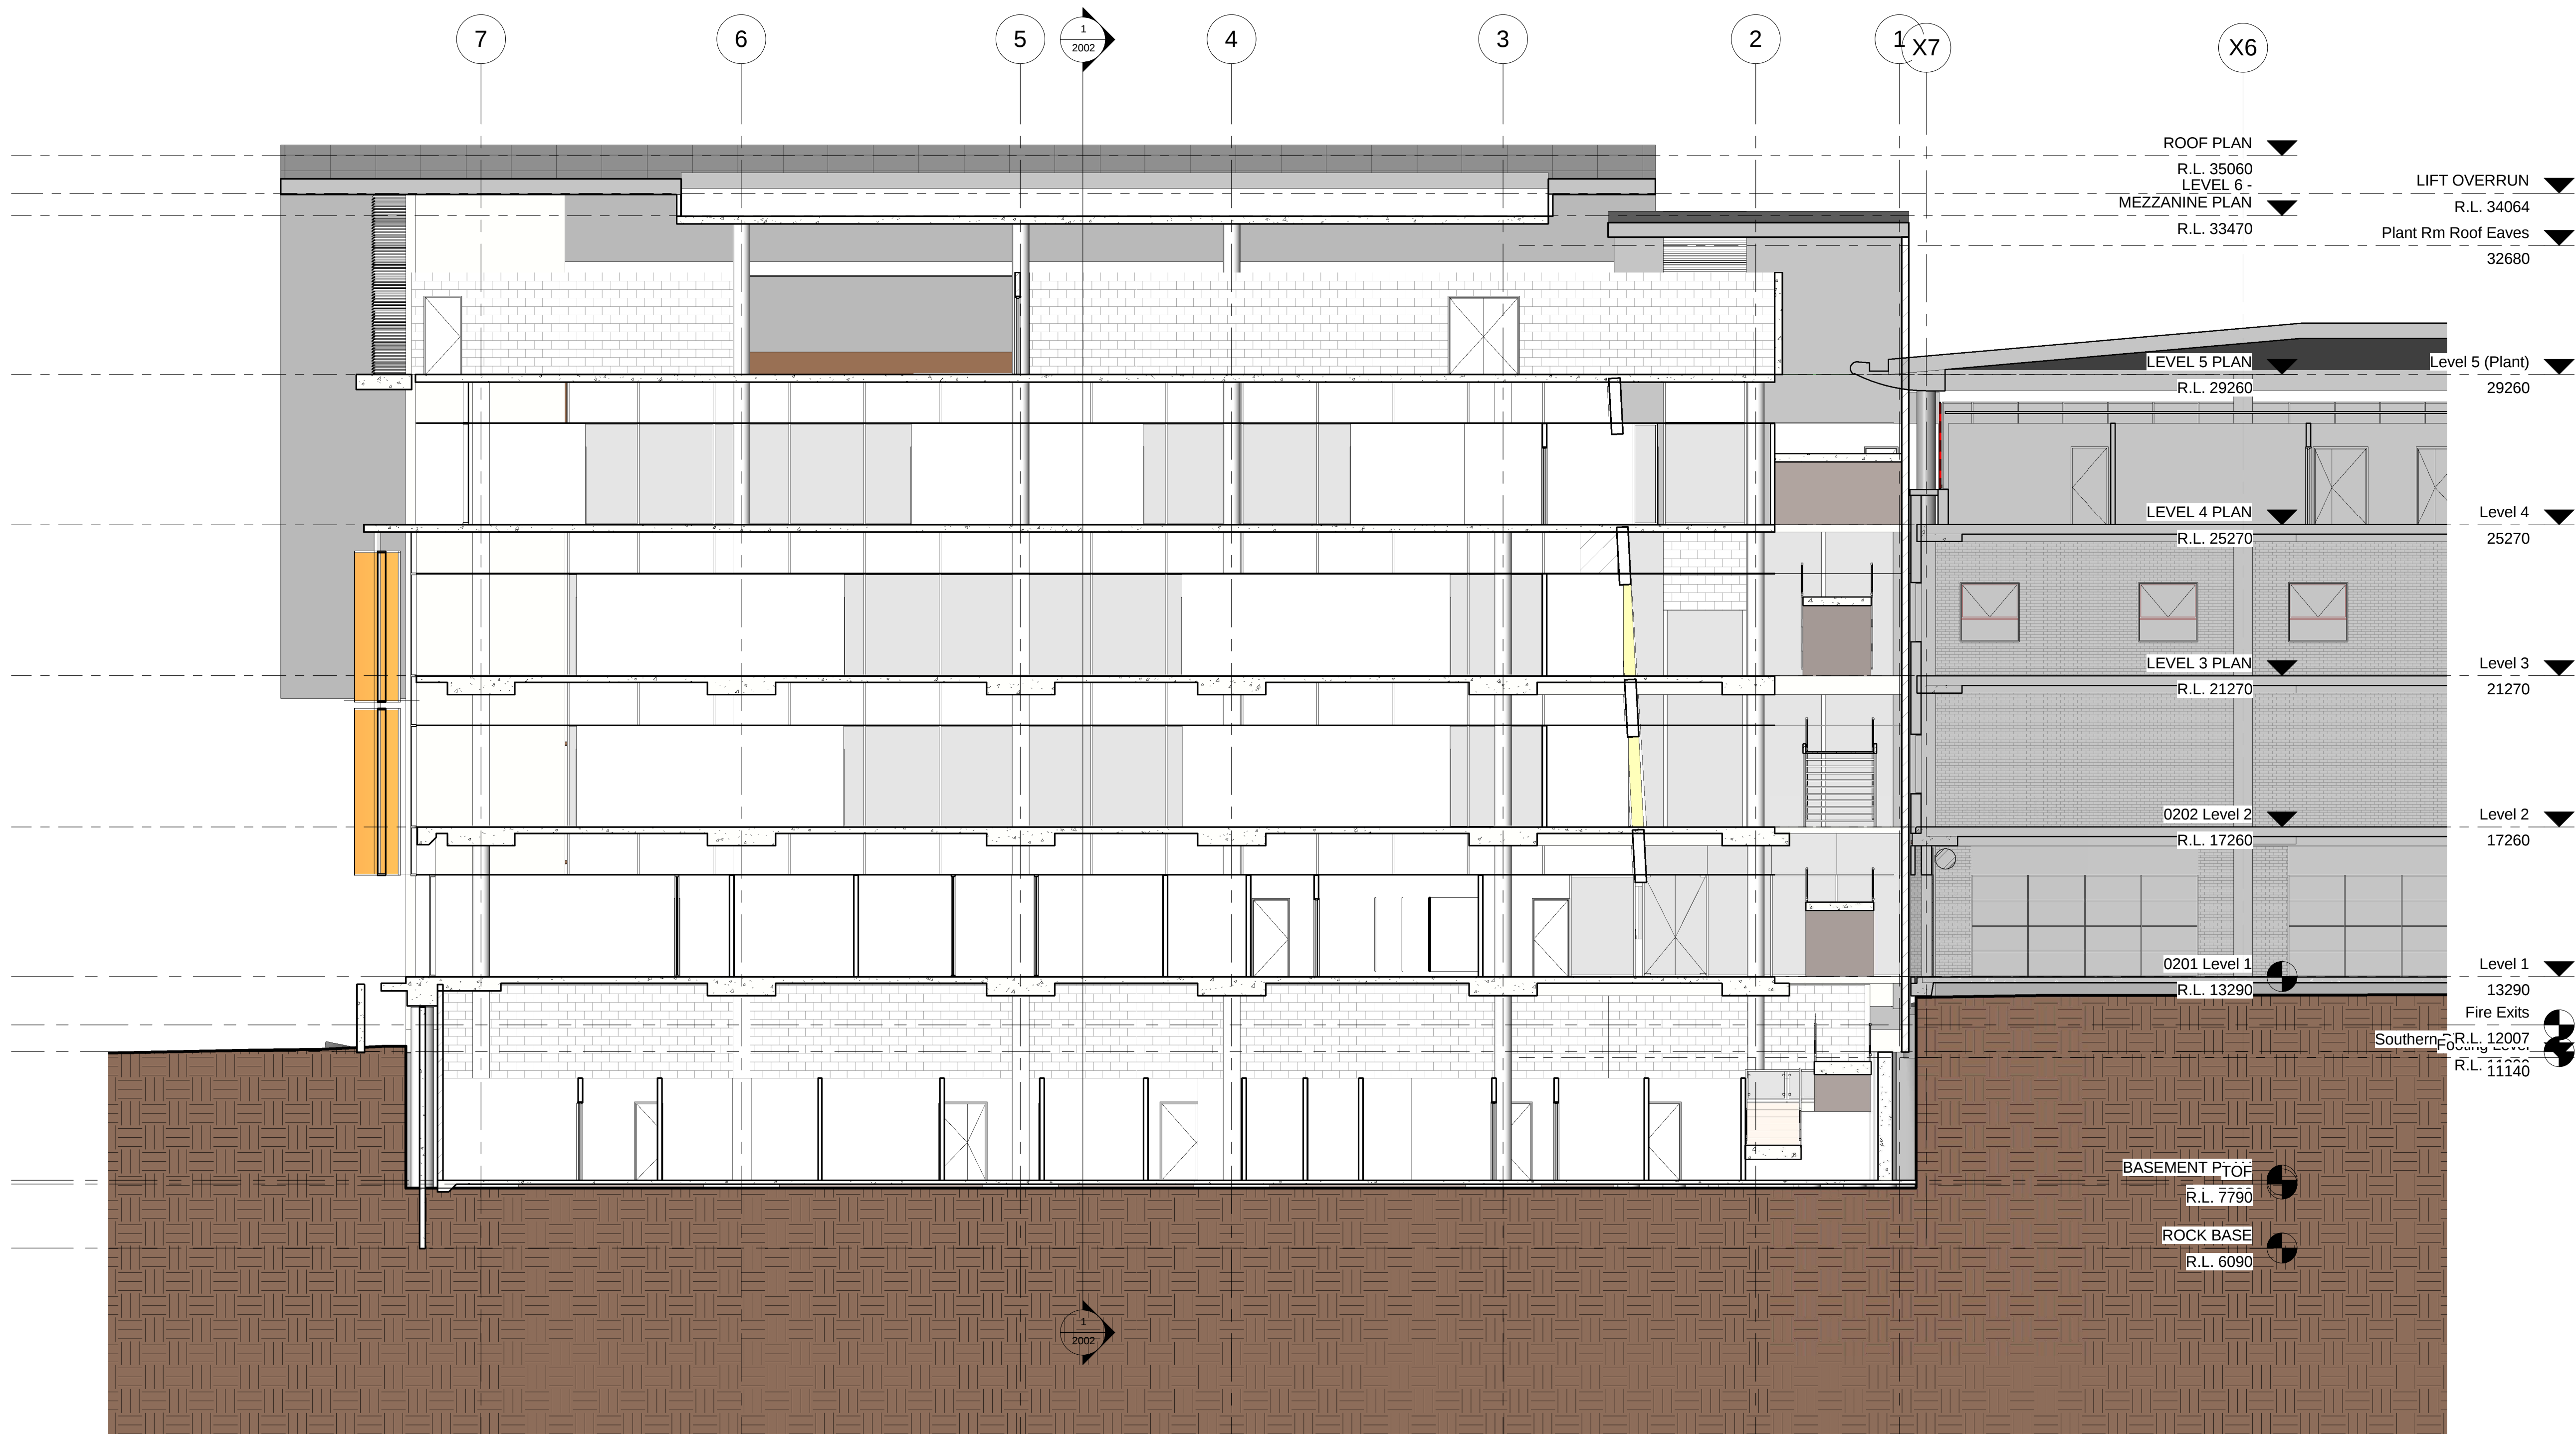

1 SECTION 1
1001 1 : 100

AMENDMENTS					
ISSUE	DATE	INFORMATION	ISSUE	DATE	INFORMATION
	04/22/10				

CLIENT



PROJECT DIRECTOR
PROJECT MANAGER



CAPITAL INSIGHT
PTY LTD
77 BERRY ST
NORTH SYDNEY
NSW 2060

PRINCIPAL DESIGN CONSULTANT



35 RICHARDS AVE SURRY HILLS
NSW AUSTRALIA 2010
ACN 000 859 831
PH: (02) 8353 8888 FX: (02) 9332 2402
E: msjarchitects@msjgroup.com.au
W: msjgroup.com.au

DESIGN CONSULTANTS

TAYLOR THOMPSON & WITTING
STRUCTURAL ENGINEERS
WHPPS-WOOD CONSULTING
HYDRAULIC ENGINEERS
STEENSEN VARWING
MECHANICAL /
ELECTRICAL ENGINEERS

KEY PLAN

PROJECT

INGHAM HEALTH RESEARCH INSTITUTE
AT LIVERPOOL HOSPITAL

DRAWING NAME
SECTION 1

DRAWN

Author

DESIGN

Designer

CHECKED

Checker

DATE

Issue Date

SCALE

1 : 100

JOB No.

ISSUE

09.22

DRAWING NUMBER

A-2001