


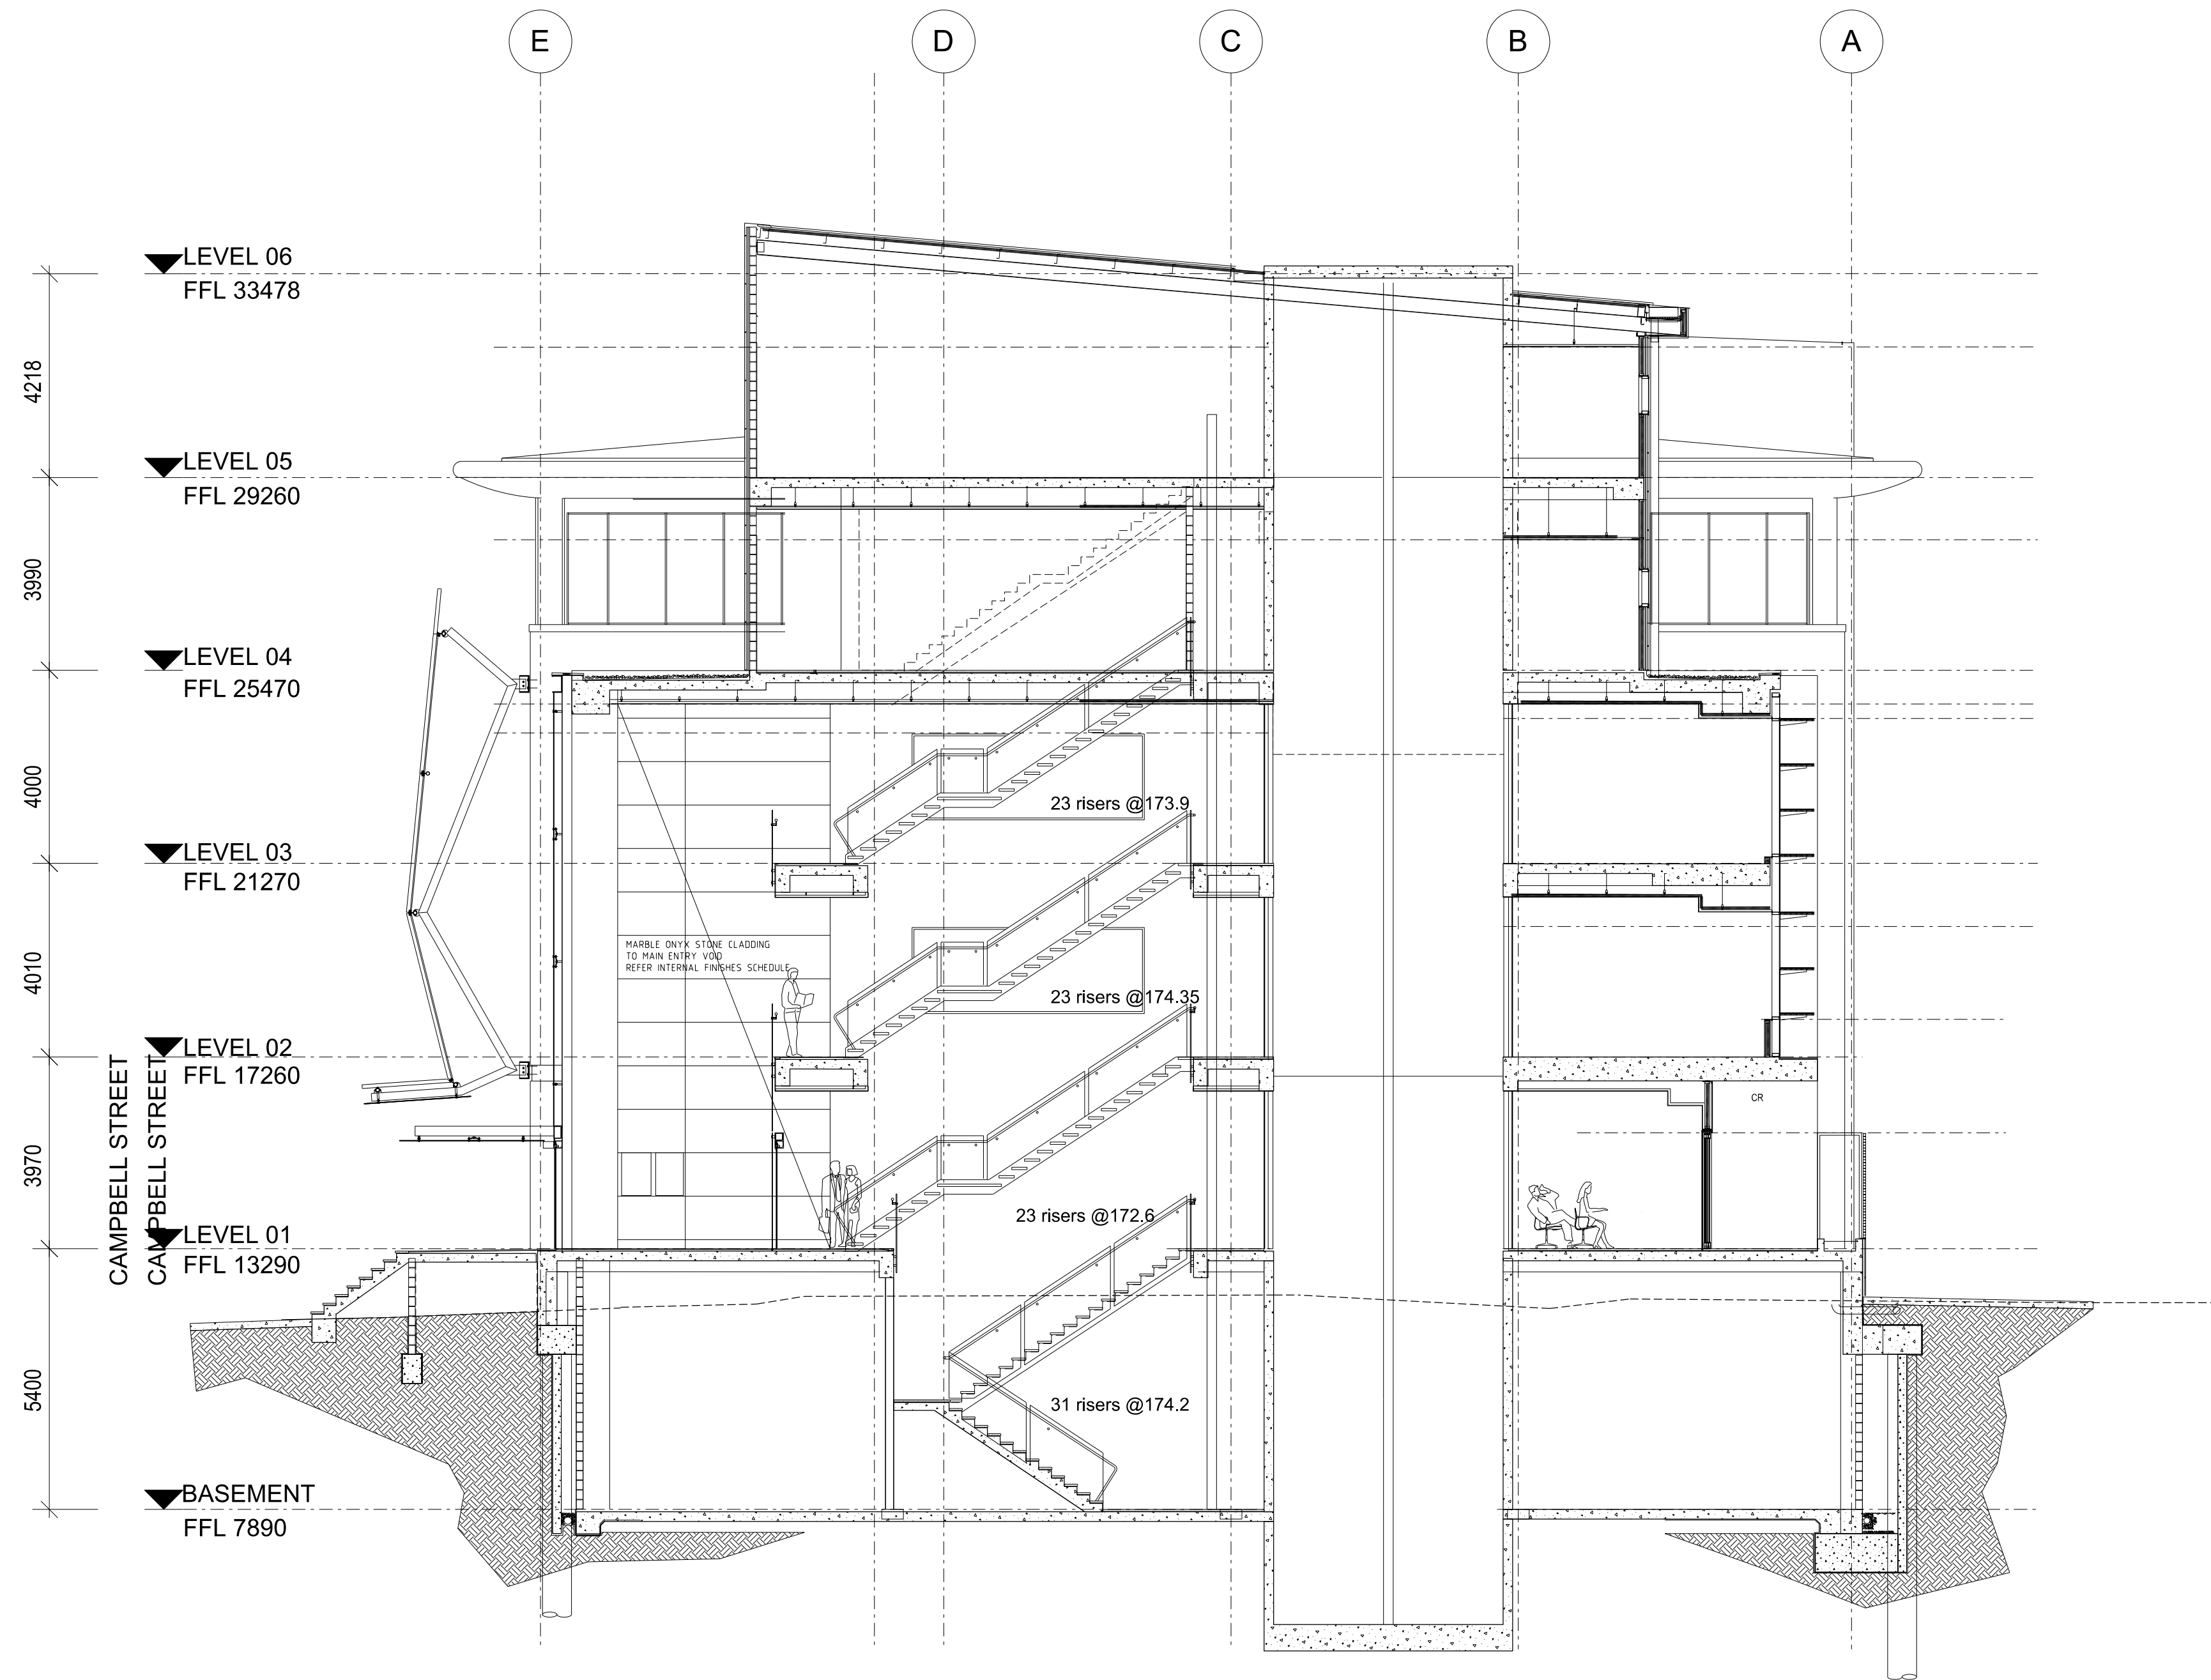


AMENDMENTS			ISSUE	DATE	INFORMATION
01	XXXXXX	XXXXXXXXXXXXXXXXXX			

CLIENT



PROJECT DIRECTOR
PROJECT MANAGER

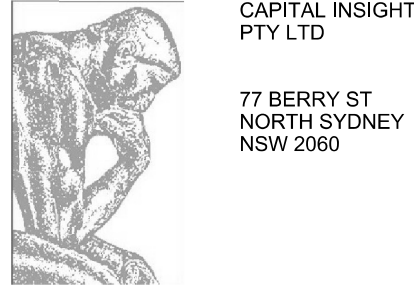

PRINCIPAL DESIGN CONSULTANT

DESIGN CONSULTANTS

TAYLOR THOMPSON &
WITTING STRUCTURAL
ENGINEERS

WHIPPS-WOOD
CONSULTING HYDRAULIC
ENGINEERS

STEENSEN VARMMING
MECHANICAL /
ELECTRICAL ENGINEERS

KEY PLAN

PROJECT
INGHAM HEALTH RESEARCH INSTITUTE
AT LIVERPOOL HOSPITAL

DRAWING NAME
SECTION B

DRAWN
PS

DESIGN
MSJ

CHECKED
JZ

DATE
25.05.10

SCALE
1:100 @ A1
1:200 @ A3

JOB No. 09.22
ISSUE 01

DRAWING NUMBER
A-2005