


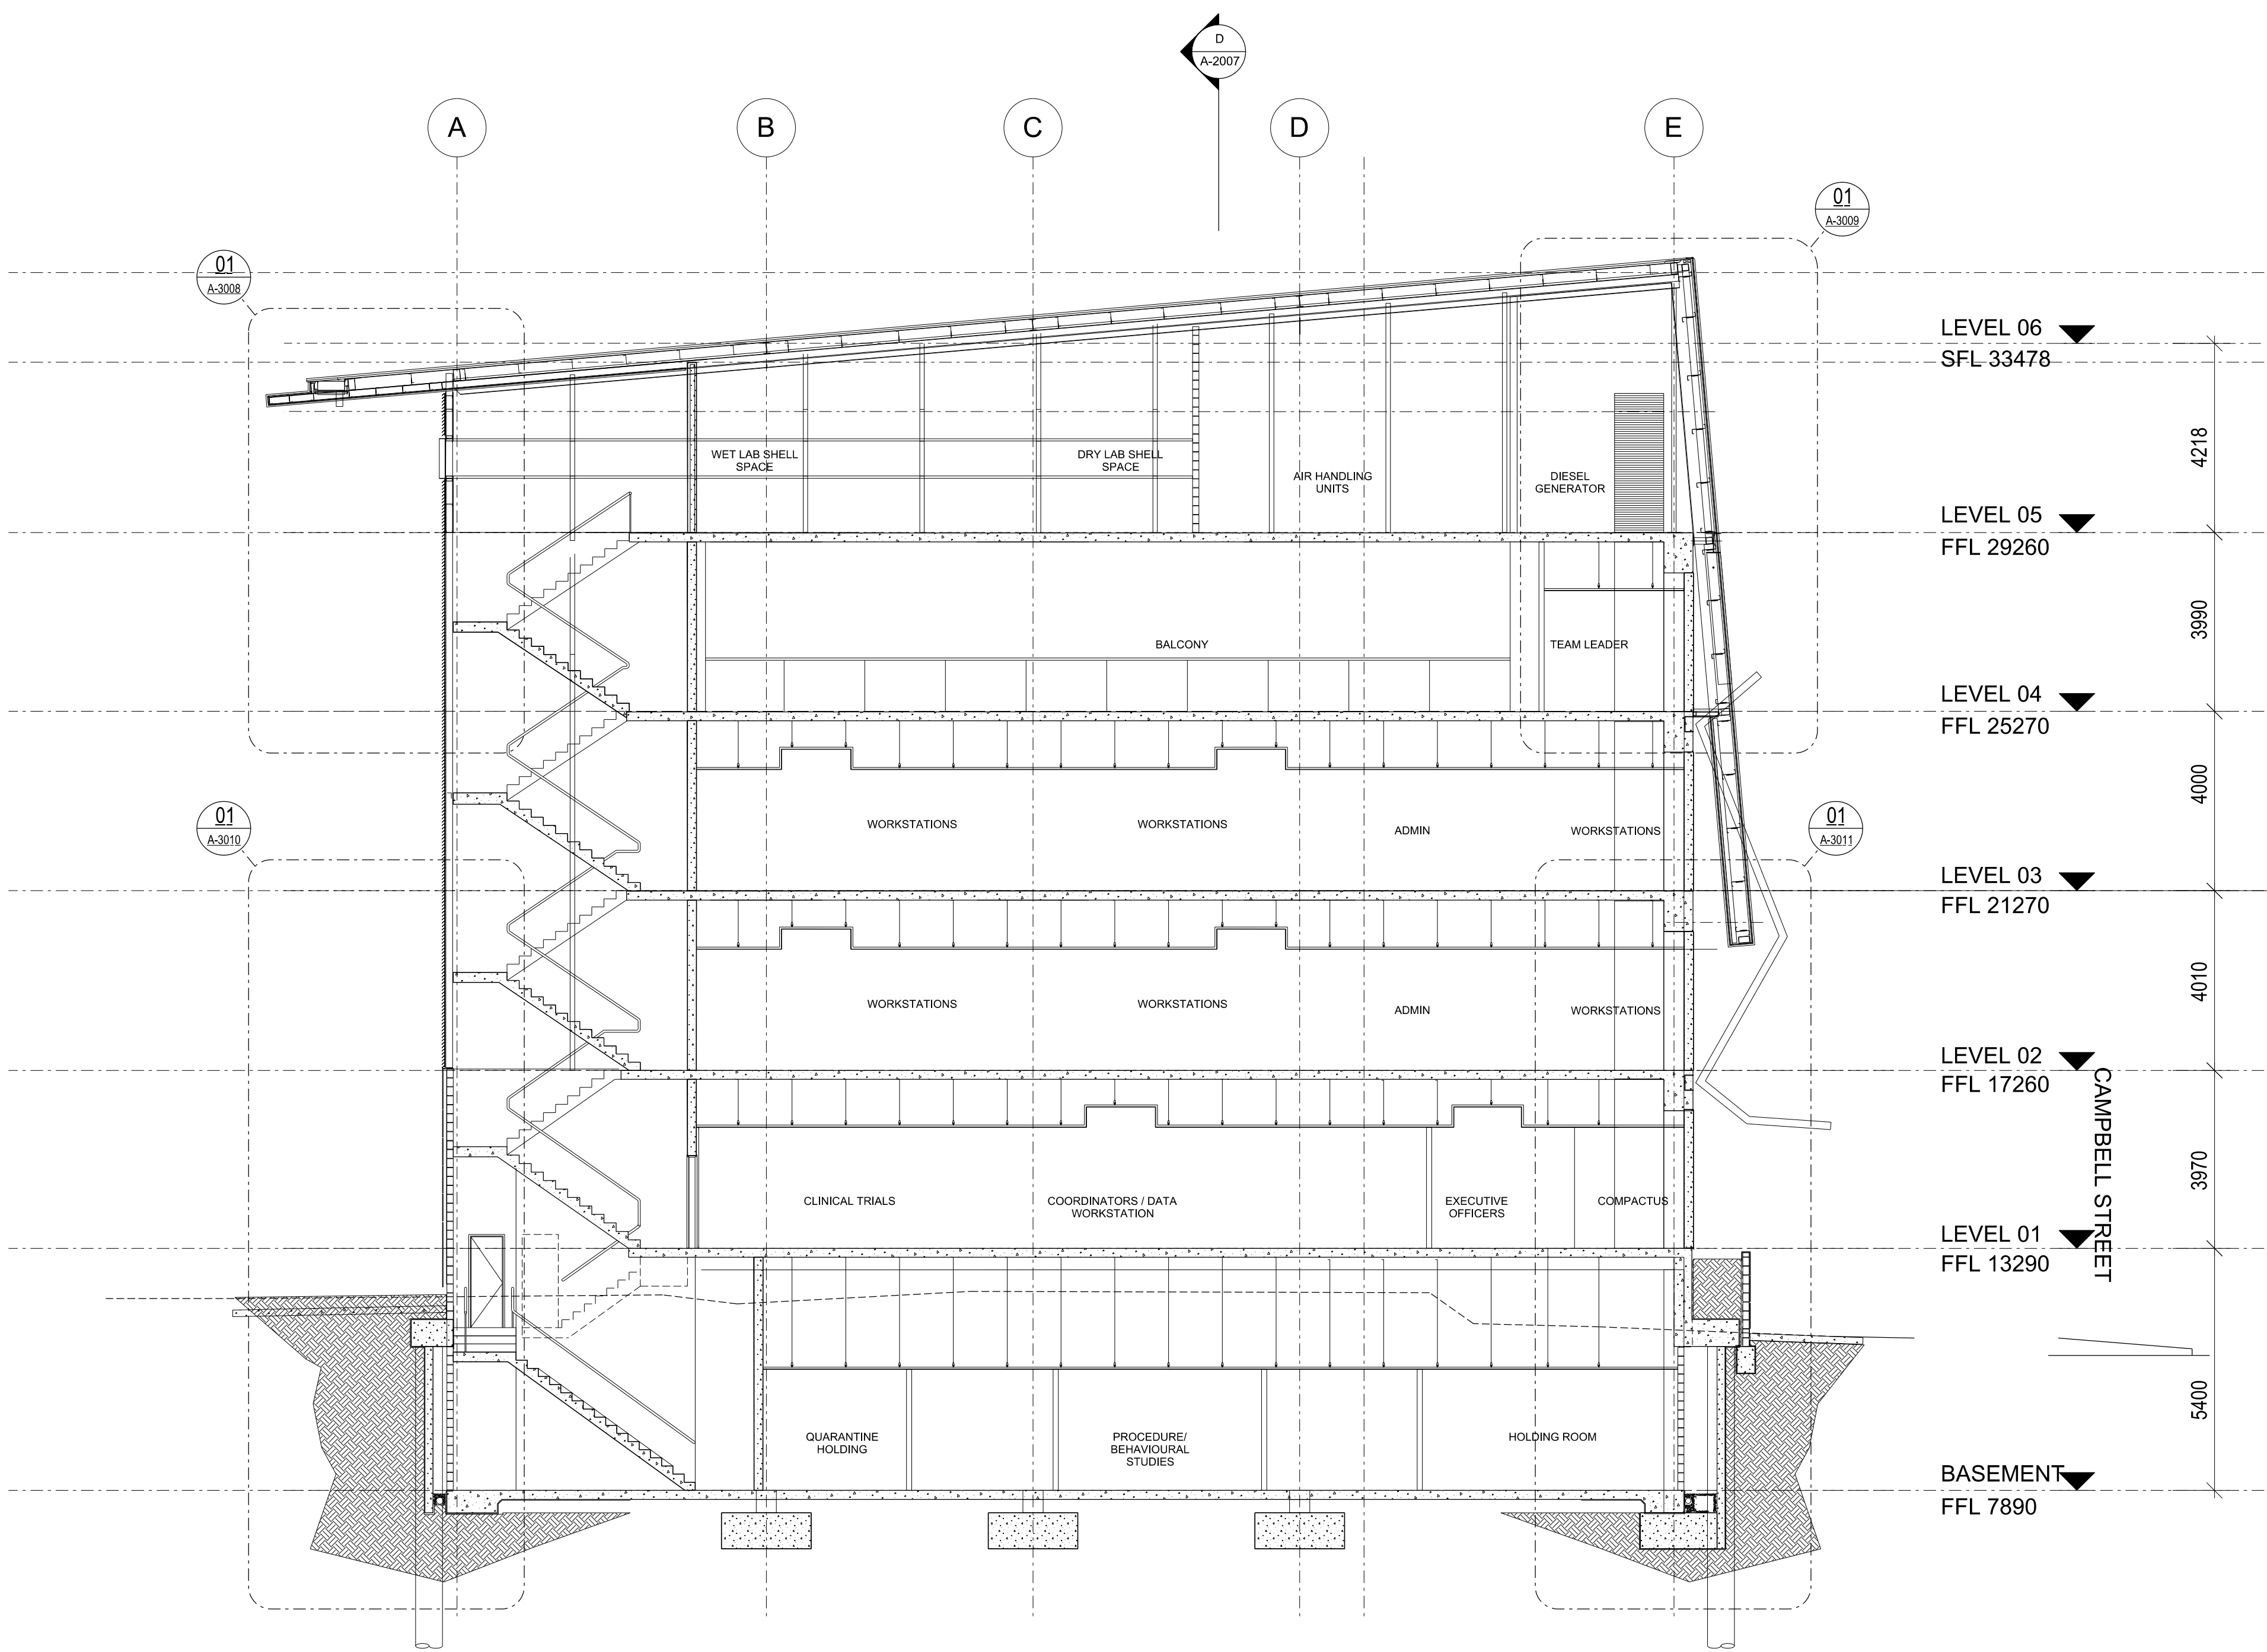


AMENDMENTS					
ISSUE	DATE	INFORMATION	ISSUE	DATE	INFORMATION
01	04.06.10	ISSUED FOR CO-ORDINATION & REVIEW			

CLIENT



PROJECT DIRECTOR
PROJECT MANAGER

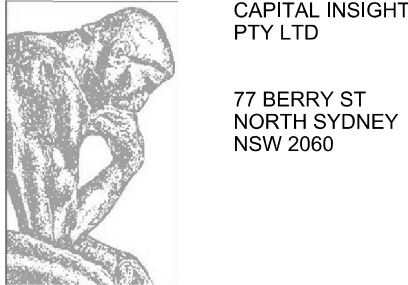

PRINCIPAL DESIGN CONSULTANT

DESIGN CONSULTANTS

TAYLOR THOMPSON &
WITTING STRUCTURAL
ENGINEERS

WHIPPS-WOOD
CONSULTING HYDRAULIC
ENGINEERS

STEENSEN VARMMING
MECHANICAL /
ELECTRICAL ENGINEERS

KEY PLAN

PROJECT
INGHAM HEALTH RESEARCH INSTITUTE
AT LIVERPOOL HOSPITAL

DRAWING NAME
SECTION C

DRAWN

PS

DESIGN

MSJ

CHECKED

JZ

DATE

25.05.10

SCALE

1:100 @ A1
1:200 @ A3

JOB No.

09.22

ISSUE

01

DRAWING NUMBER

A-2006