


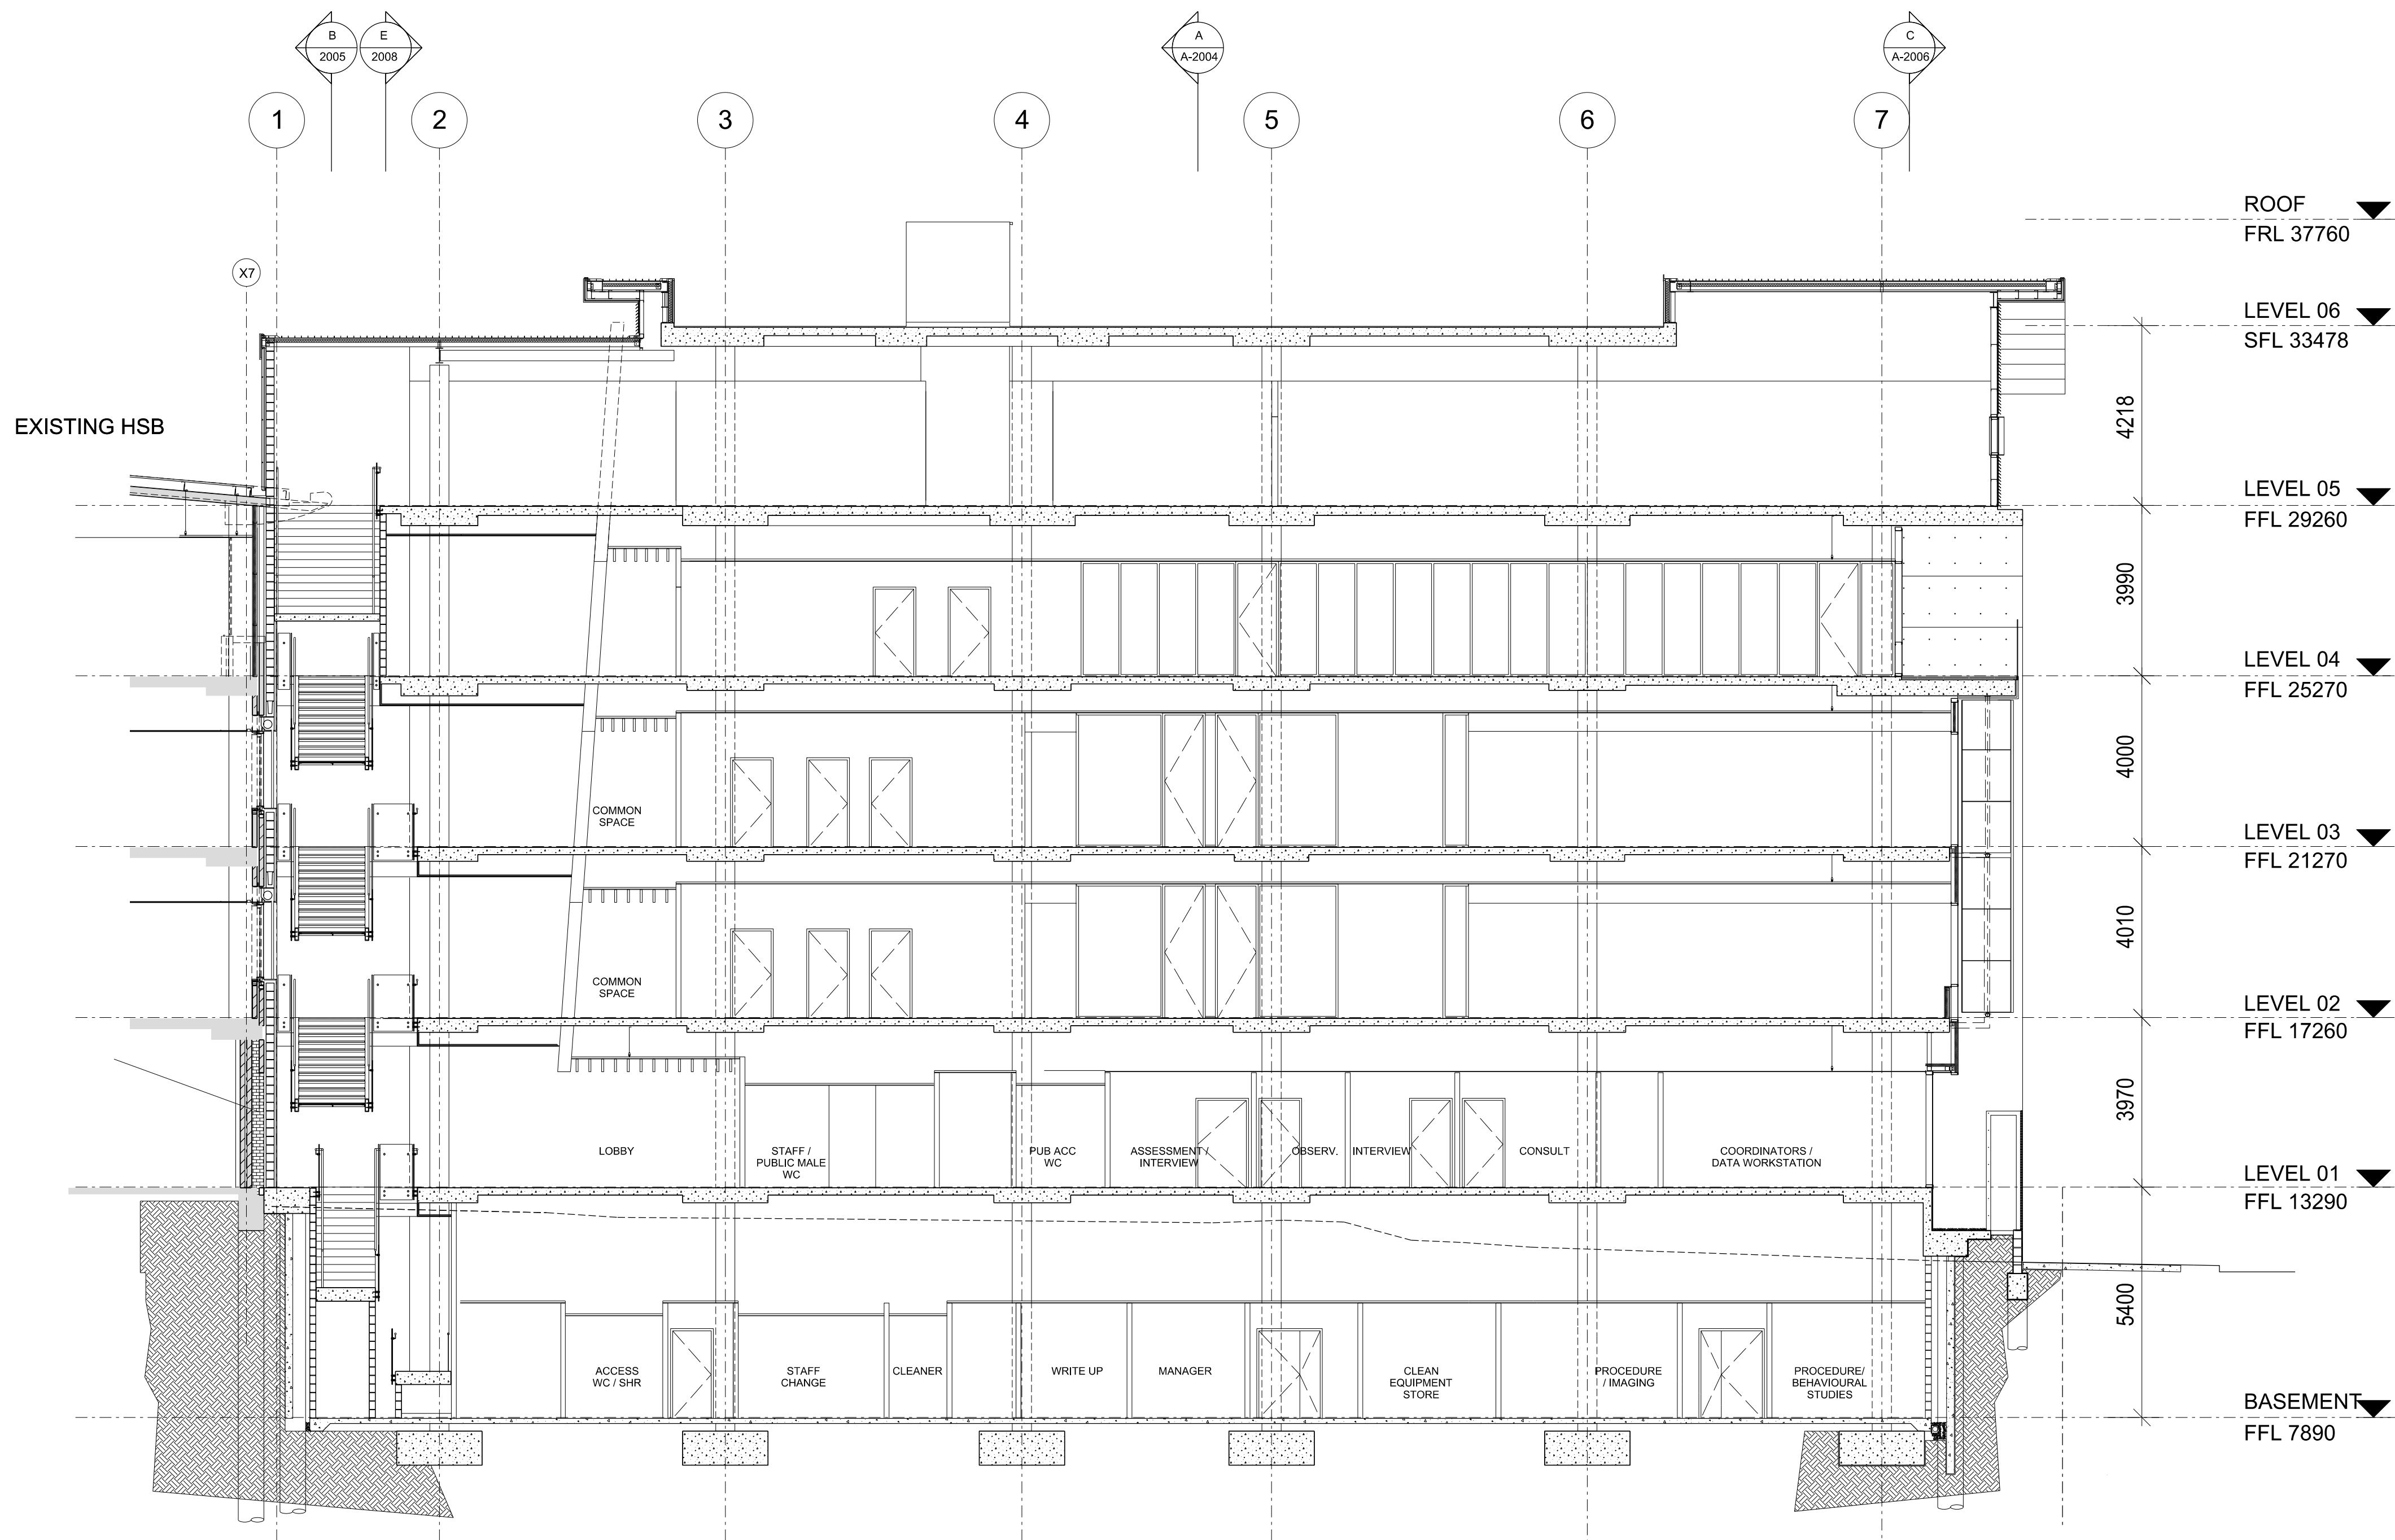


AMENDMENTS					
ISSUE	DATE	INFORMATION	ISSUE	DATE	INFORMATION
01	04.06.10	ISSUED FOR CO-ORDINATION & REVIEW			

CLIENT



PROJECT DIRECTOR
PROJECT MANAGER

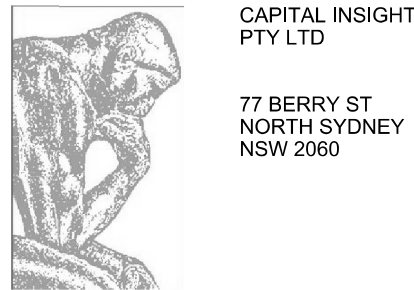

PRINCIPAL DESIGN CONSULTANT



DESIGN CONSULTANTS

TAYLOR THOMPSON & WITTING STRUCTURAL ENGINEERS
WHIPPS-WOOD CONSULTING HYDRAULIC ENGINEERS
STEENSEN VARMMING MECHANICAL / ELECTRICAL ENGINEERS

KEY PLAN

PROJECT

INGHAM HEALTH RESEARCH INSTITUTE
AT LIVERPOOL HOSPITAL

DRAWING NAME

SECTION D

DRAWN

PS

DESIGN

MSJ

CHECKED

JZ

DATE

25.05.10

SCALE

1:100 @ A1
1:200 @ A3

JOB No.

09.22

ISSUE

01

DRAWING NUMBER

A-2007