
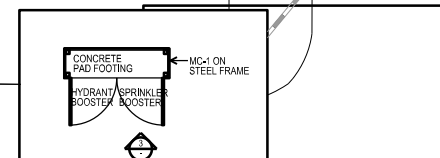
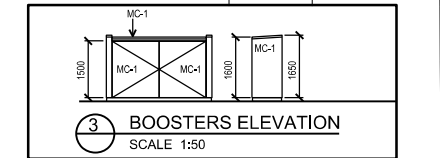
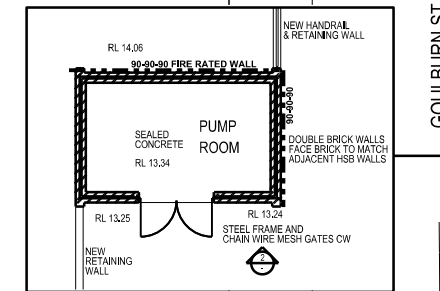
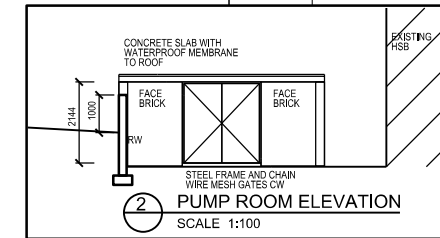


SITE AREA = 4760 m²

- LEGEND:**
- NCK NEW CONCRETE KERB
 - XCK EXISTING CONCRETE KERB
 - RW NEW CONCRETE BLOCK RETAINING WALL
 - HR2 NEW STAINLESS STEEL HAND RAIL
 - HR4 NEW GALVANISED STEEL HAND RAIL
 - TA TACTILE INDICATORS
 - DTAC STAINLESS CLASSIC TGI
 - GR NEW GUARD RAIL
 - XB EXISTING BOLLARD TO BE RETAINED
 - B NEW BOLLARD
 - DB EXISTING BOLLARD TO BE DEMOLISHED
 - NSK NEW STONE KERB - SC-2 PAVING
 - XLP EXISTING LIGHT POLE
 - MC-1 METAL CLADDING TYPE 1
 - REFER EXTERNAL FINISHES SCHEDULE
- EXTENT OF NEW GRANITE PAVING SC-2
REFER EXTERNAL FINISHES SCHEDULE

- EXISTING TREE TO BE REMOVED
PROPOSED NEW TREE
REFER LANDSCAPE PLAN
EXISTING TREE TO BE RETAINED

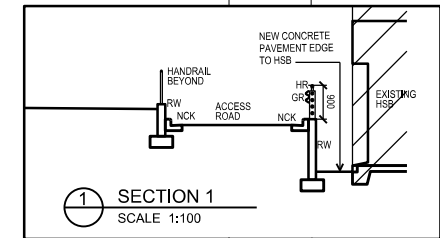

AMENDMENTS					
ISSUE	DATE	INFORMATION	ISSUE	DATE	INFORMATION
01	26.03.10	PRELIMINARY ISSUE			
02	18.05.10	DRAWING NUMBER CHANGED			
03	04.06.10	ISSUED FOR CO-ORDINATION & REVIEW			
04	07.07.10	ISSUED FOR TENDER			

CLIENT
ihri
Ingham Health Research Institute

PROJECT DIRECTOR
PROJECT MANAGER
CAPITAL INSIGHT
PTY LTD
77 BERRY ST
NORTH SYDNEY
NSW 2060

PRINCIPAL DESIGN CONSULTANT
MSJ
McConnell Smith & Johnson
ARCHITECTS
35 RICHARDS AVE SURRY HILLS
NSW AUSTRALIA 2010
ACN 000 929 831
PH: (02) 8353 8888 FX: (02) 9332 2402
E: msjarchitects@msjgroup.com.au
W: msjgroup.com.au

DESIGN CONSULTANTS
TAYLOR THOMPSON &
WITTING STRUCTURAL
ENGINEERS
WHIPPS-WOOD
CONSULTING HYDRAULIC
ENGINEERS
STEENSEN VARMMING
MECHANICAL &
ELECTRICAL ENGINEERS

KEY PLAN

NORTH

PROJECT
INGHAM HEALTH RESEARCH INSTITUTE
AT LIVERPOOL HOSPITAL
DRAWING NAME
SITE PLAN

DRAWN
JO
DESIGN
MSJ
CHECKED
JZ
DATE
11.05.10
SCALE
1:200 @ A1
1:400 @ A3
JOB No.
09.22
ISSUE
04
DRAWING NUMBER
A-0002

TENDER DRAWING / NOT FOR CONSTRUCTION