
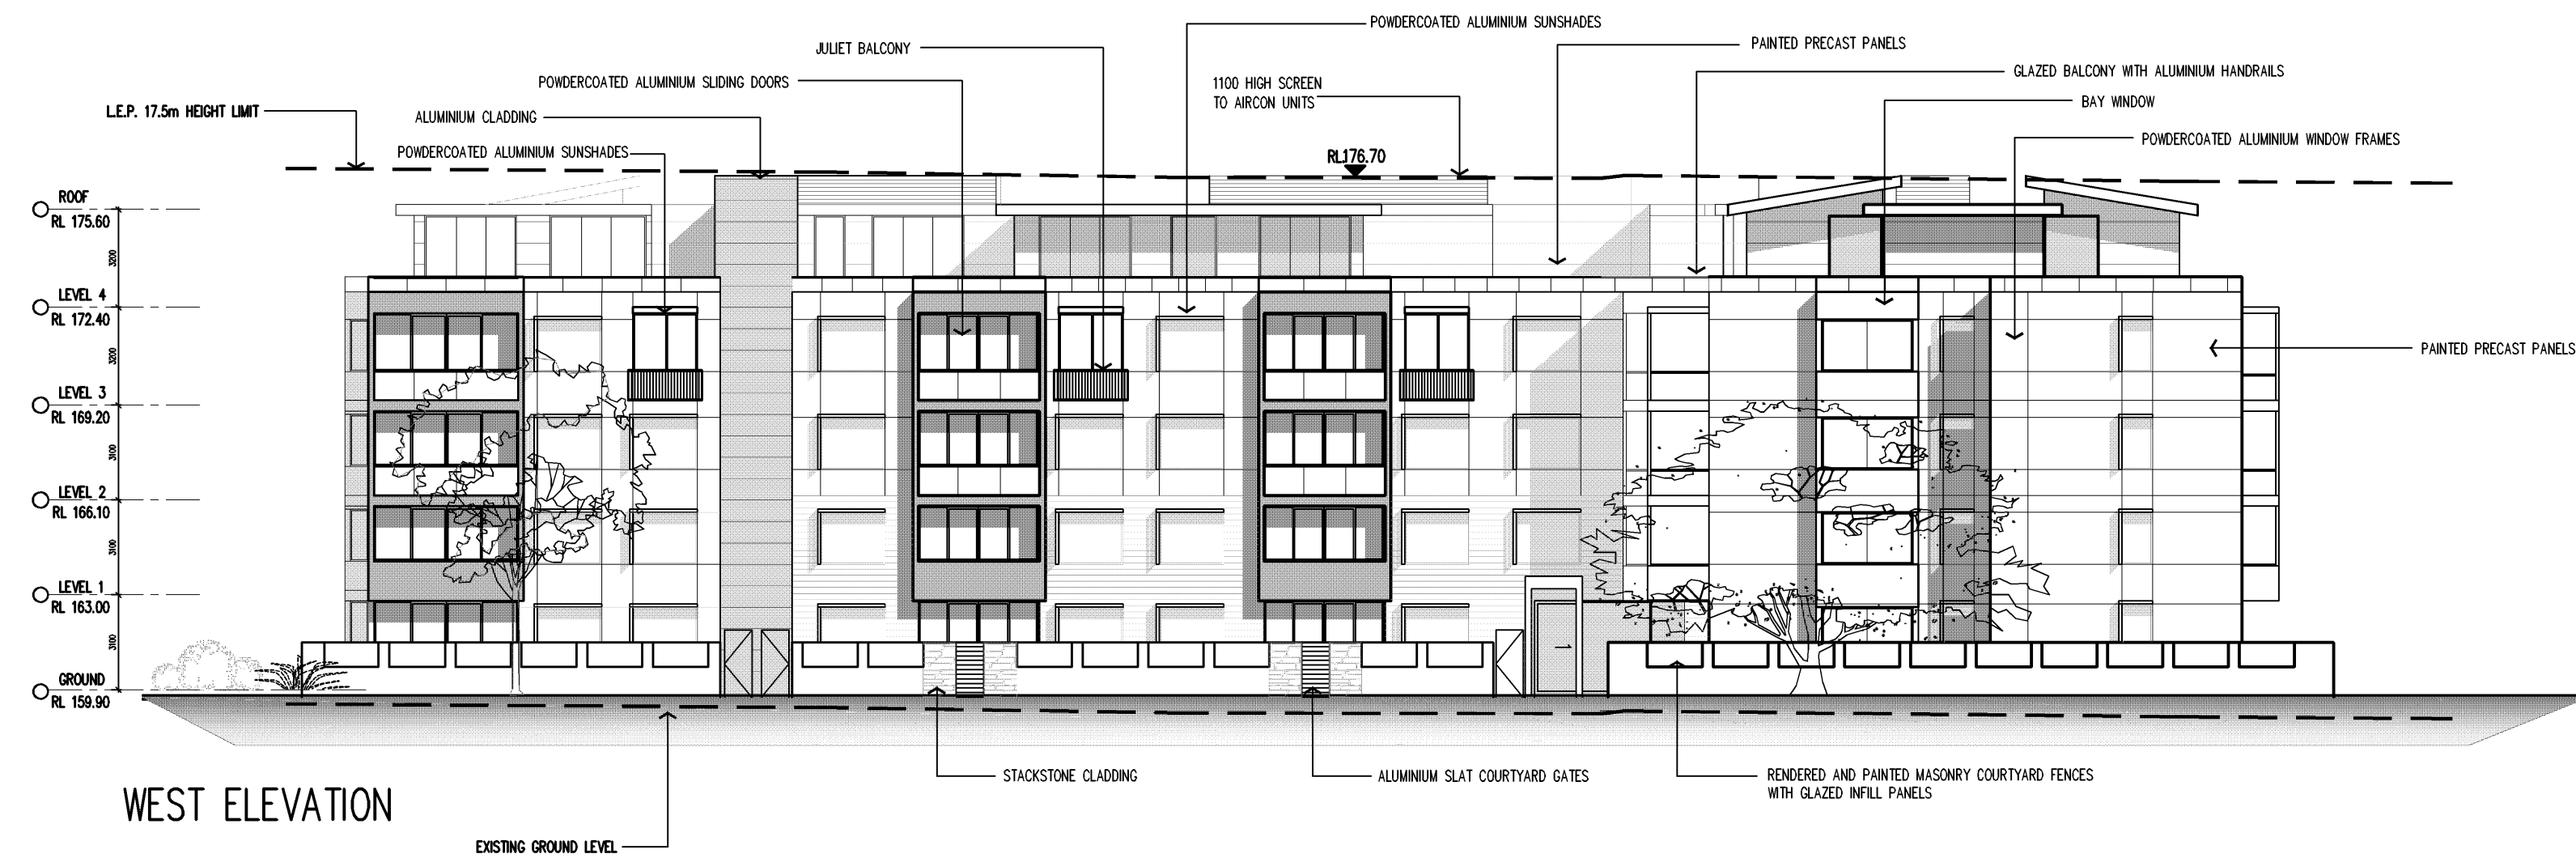
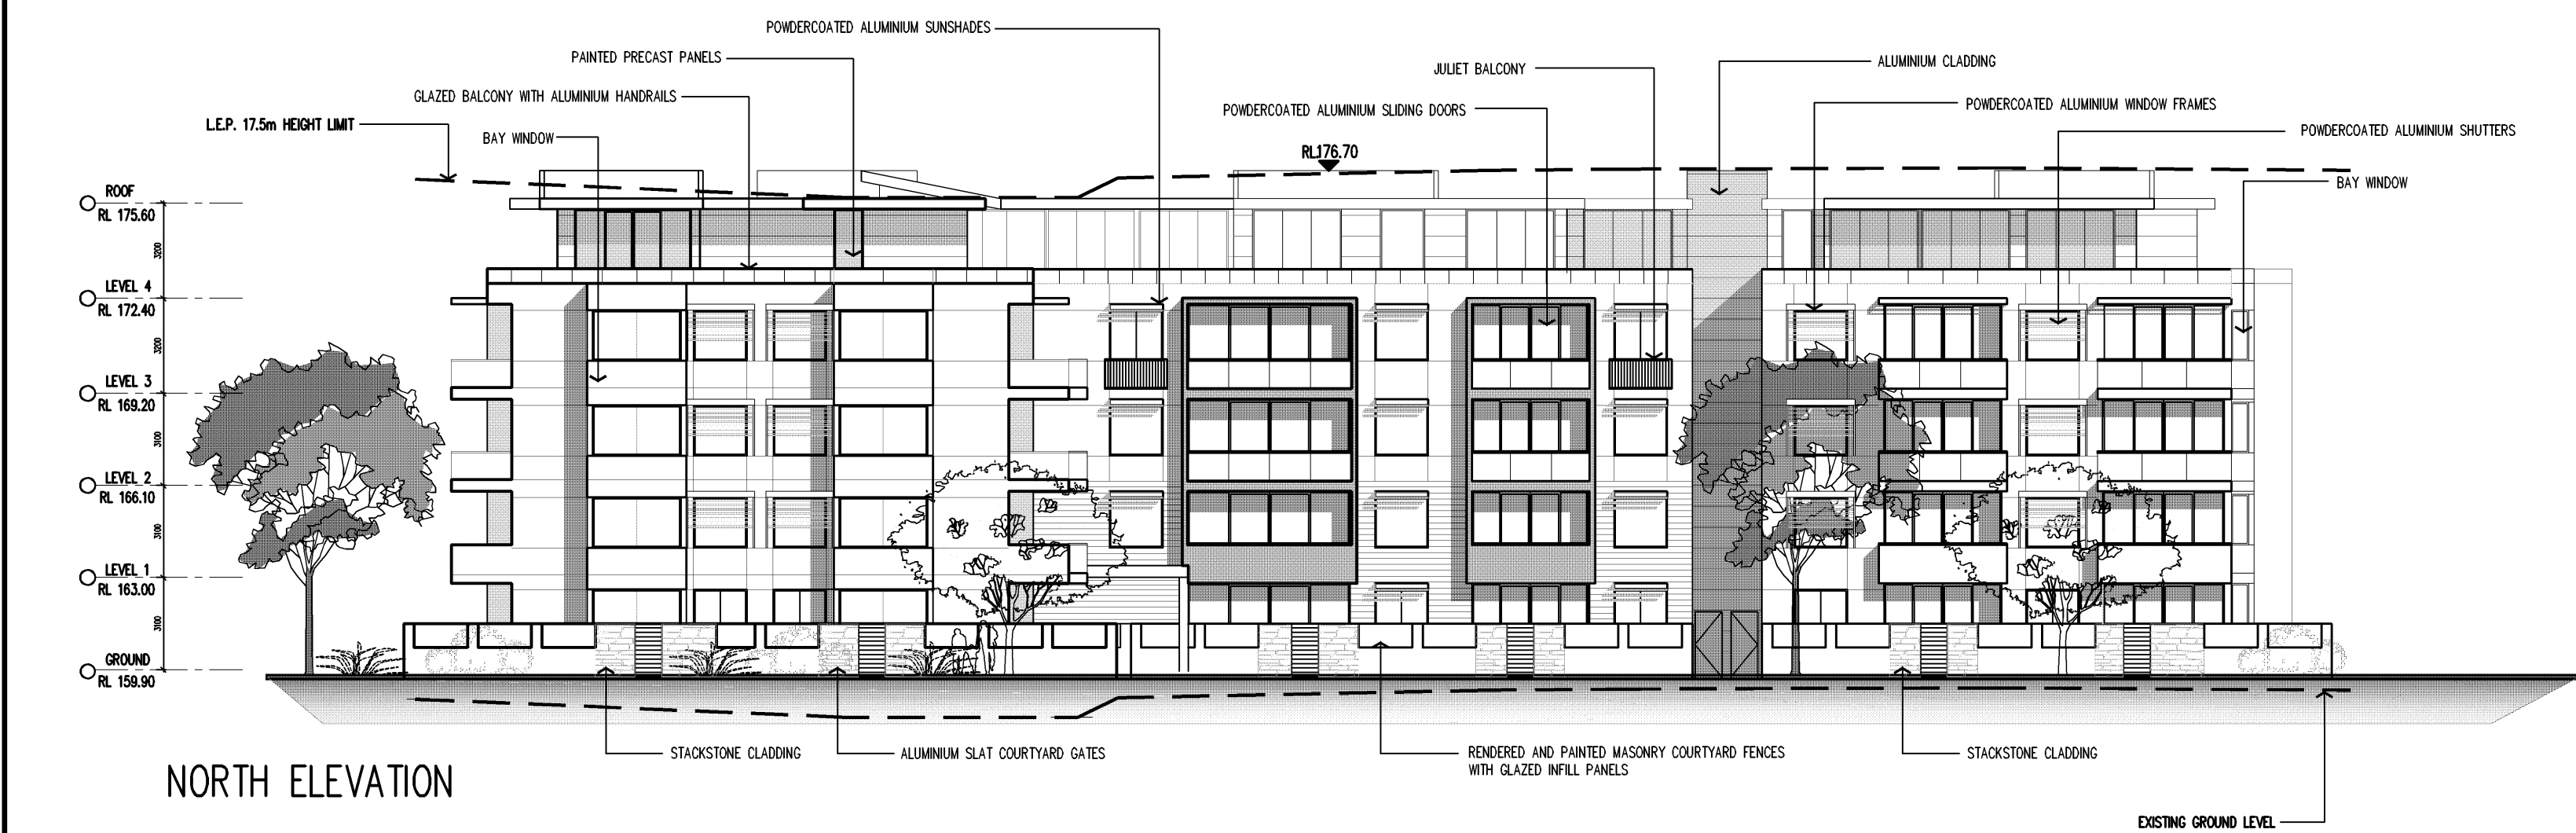
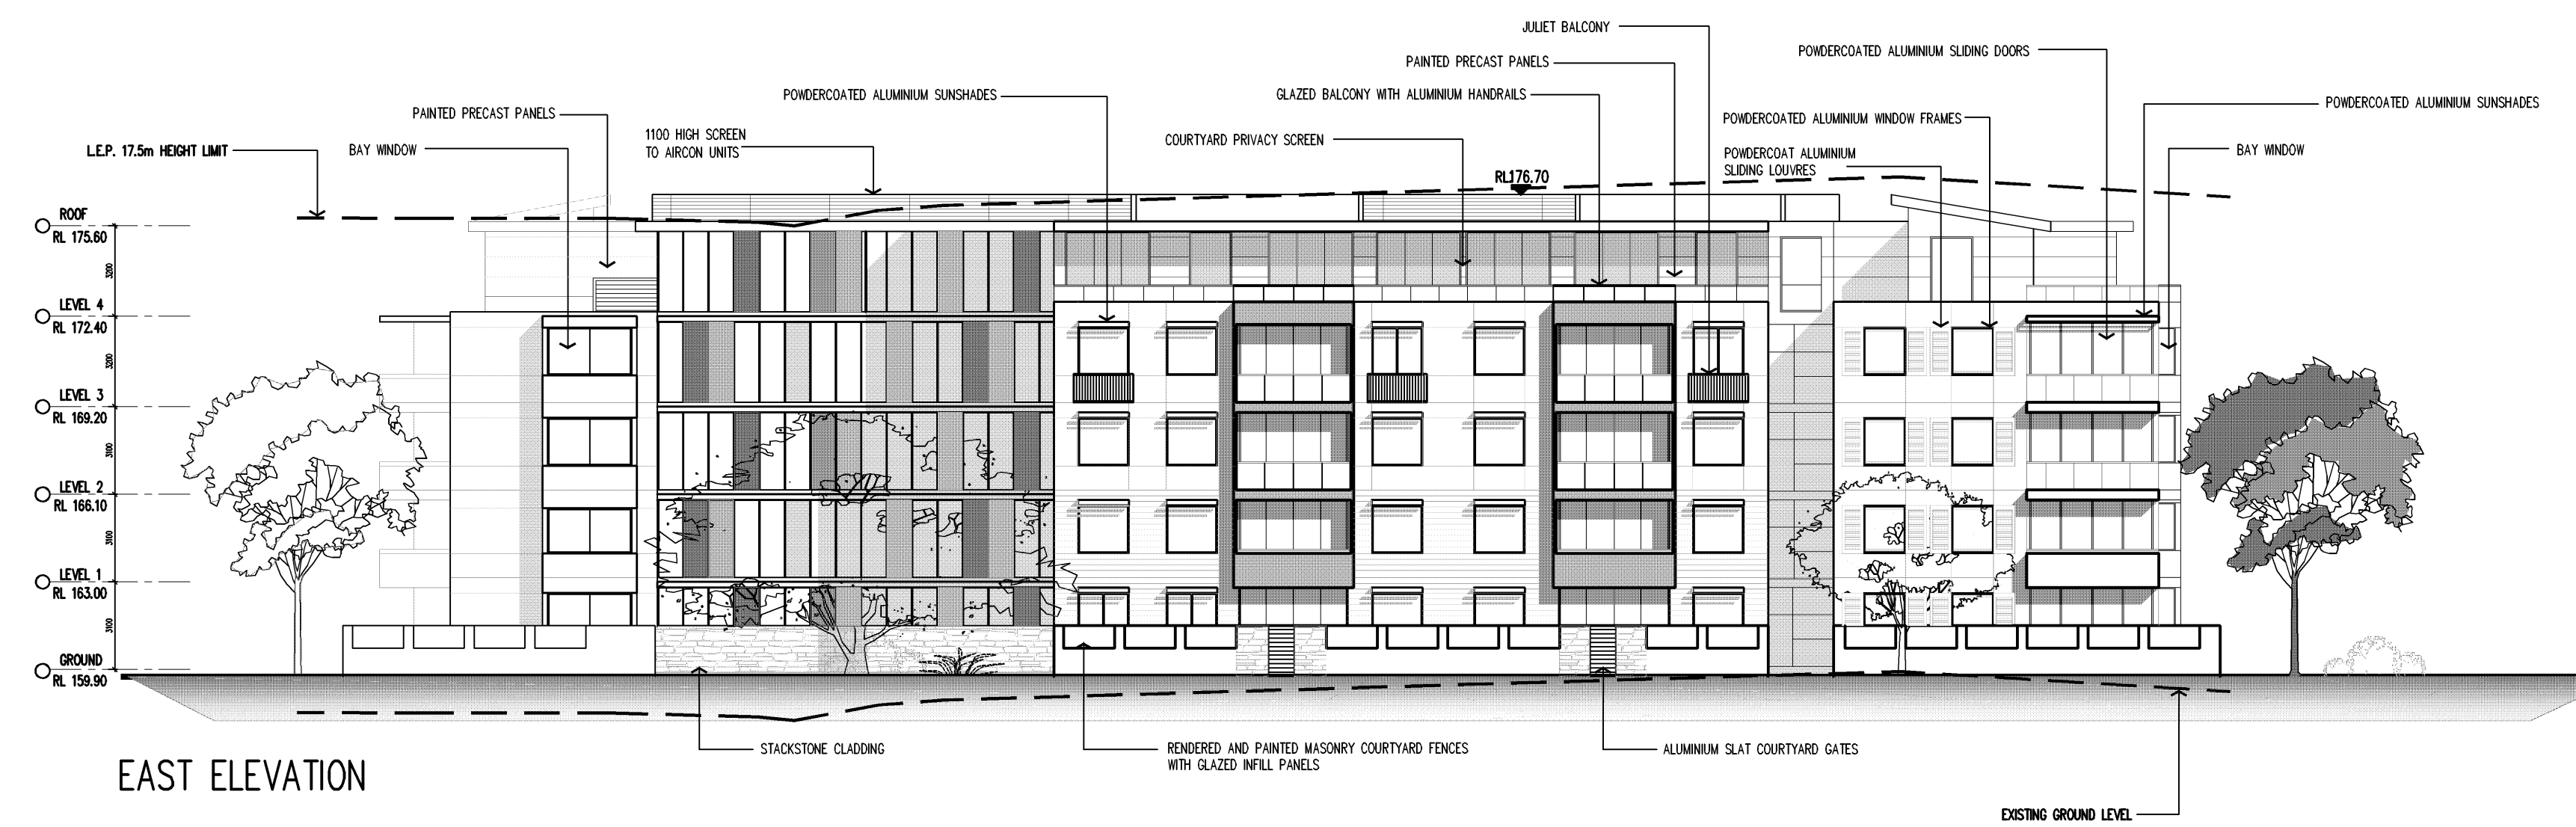
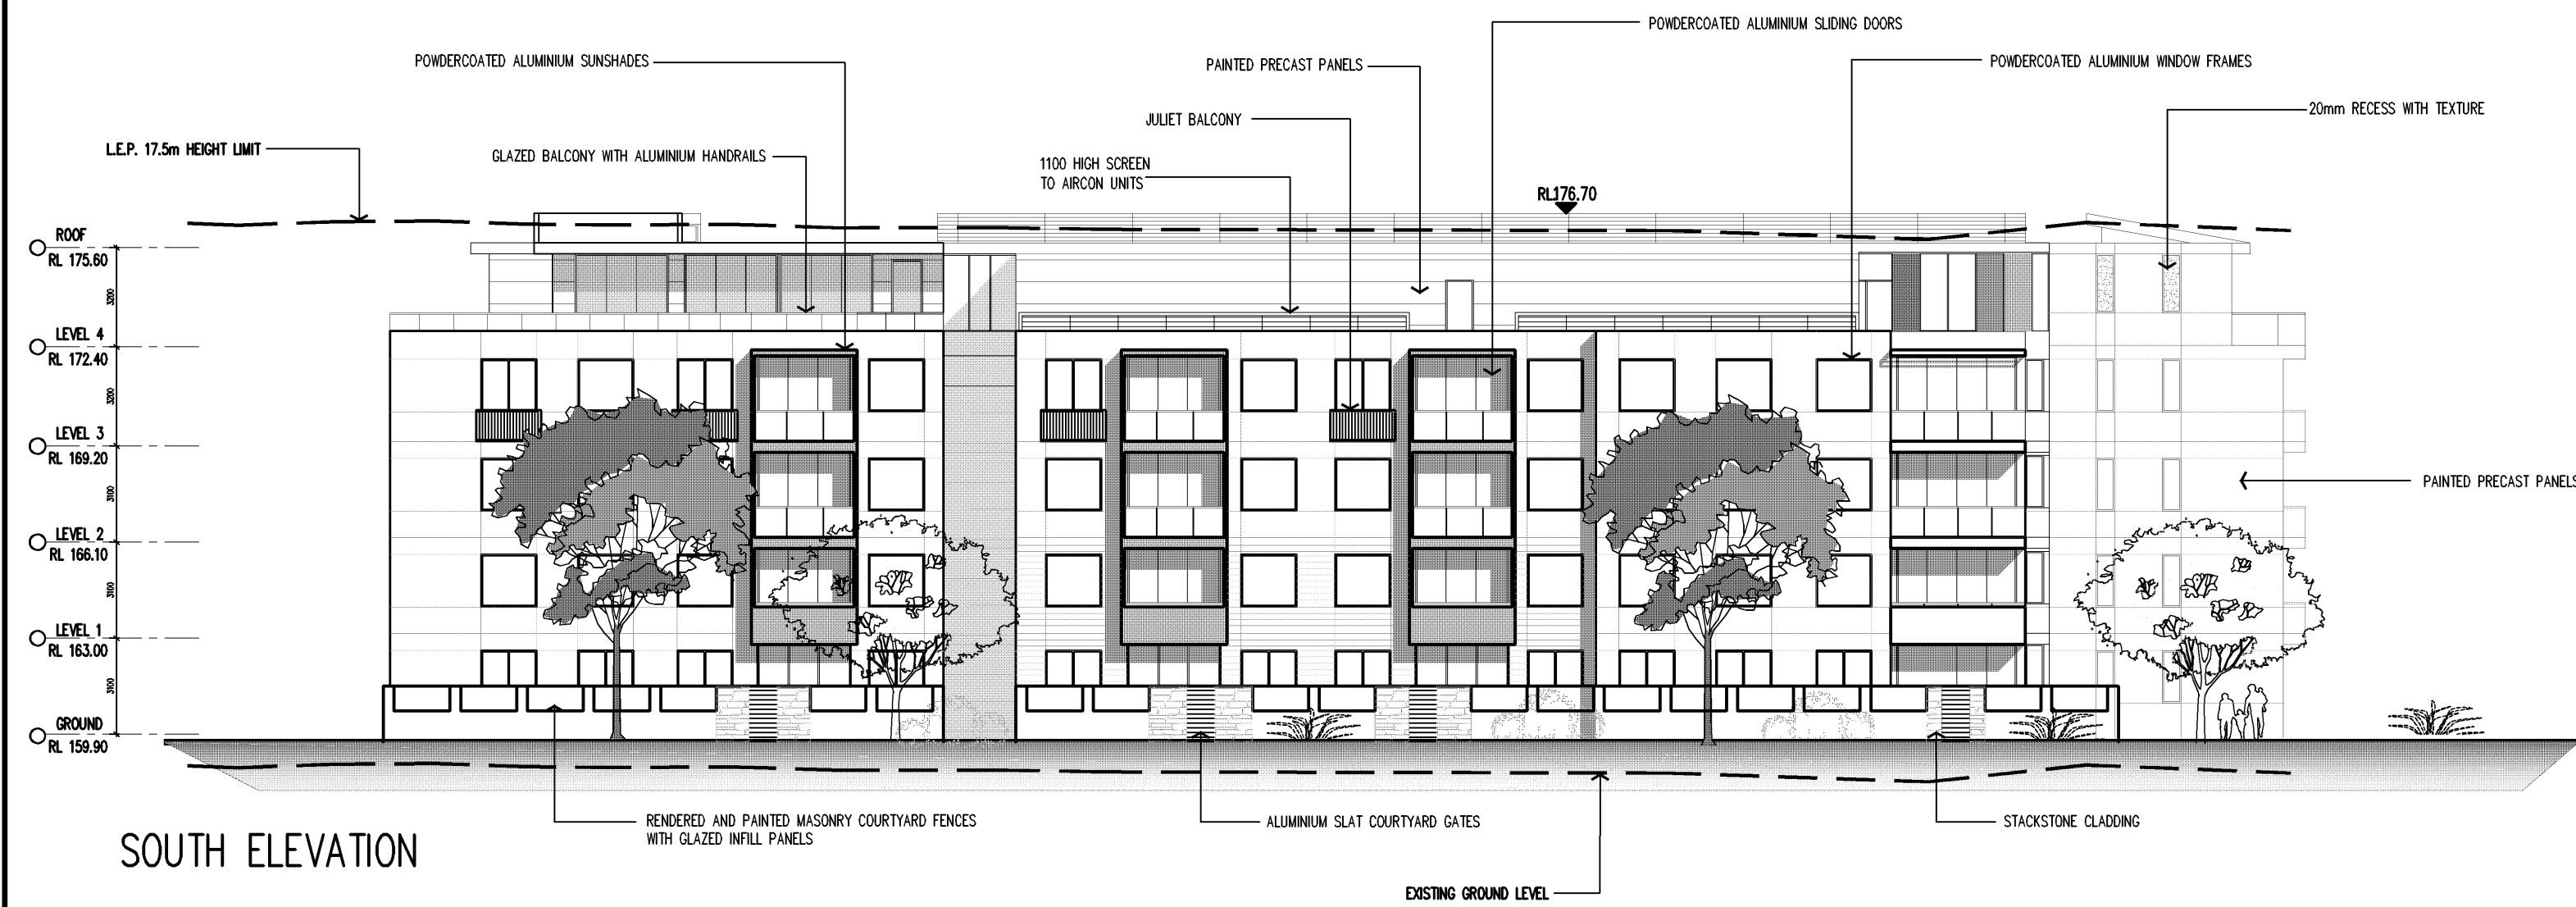


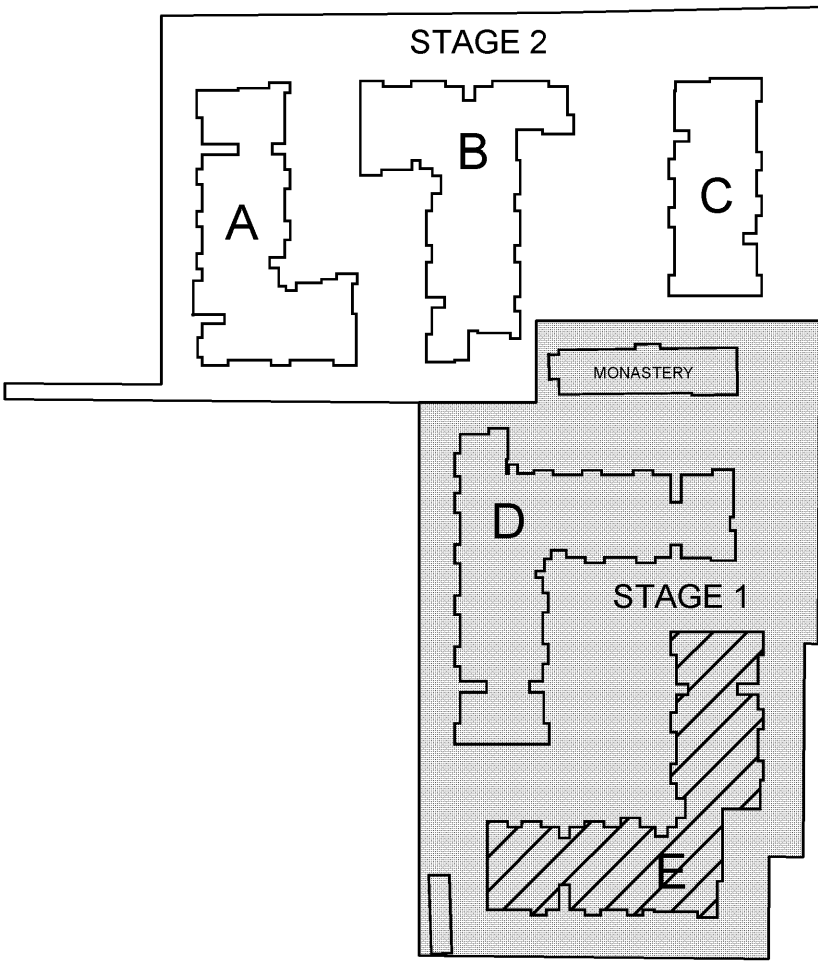

BLOCK E ELEVATIONS

SCALE 1:200

B 12.08.10 L.E.P. HEIGHT LIMIT AND EXISTING GROUND LINES ADDED. KBA				A 09.07.10 ISSUE FOR DEVELOPMENT APPLICATION AJH			
ISSUE	DATE	REVISION	BY	ISSUE	DATE	REVISION	BY
DO NOT SCALE.				NORTH:			
USE FIGURED DIMENSIONS AT ALL TIMES. IF IN DOUBT CHECK WITH MERITON APARTMENTS PTY LTD. CONTRACTOR/S TO CHECK AND VERIFY ALL LEVELS, DATUMS AND DIMENSIONS ON SITE AND SHALL REPORT ANY DISCREPANCIES OR OMISSIONS TO MERITON APARTMENTS PTY LTD. PRIOR TO COMMENCEMENT OF WORK AND DURING THE CONSTRUCTION PHASE.				GENERAL NOTES:			
THIS DRAWING IS THE EXCLUSIVE PROPERTY OF MERITON APARTMENTS PTY LTD. AND THE REPRODUCTION OF ANY PART WITHOUT THE PRIOR WRITTEN CONSENT OF MERITON APARTMENTS PTY LTD. IS A VIOLATION OF APPLICABLE LAWS. IN NO EVENT SHALL MERITON APARTMENTS PTY LTD. BE HELD LIABLE FOR SPECIAL, COLLATERAL, INCIDENTAL OR CONSEQUENTIAL LIABILITY IN CONNECTION WITH THE USE OF THIS DIGITAL DATA ONCE RELEASED FROM THE MERITON APARTMENTS PTY LTD. OFFICES.				THIS DRAWING IS TO BE READ AND UNDERSTOOD IN CONJUNCTION WITH THE STRUCTURAL, MECHANICAL, ELECTRICAL AND / OR ANY OTHER CONSULTANTS DOCUMENTATION AS MAY BE APPLICABLE TO THE PROJECT PRIOR TO THE START OF ANY WORKS AND FOR ITS DURATION.			
20 10 0 10 20 30 40 50 70mm				Meriton Apartments Pty. Ltd. Builders & Developers			
Level 11, 528 Kent Street, Sydney NSW 2000 Email: info@meriton.com.au				PROJECT: PROPOSED RESIDENTIAL DEVELOPMENT			
Tel: (02) 9287 2888 Fax: (02) 9287 2777 Internet: http://www.meriton.com.au				132-138 KILLEATON STREET STIVES, NSW XX			
PROJECT No. 749 & 750				DRAWING TITLE: BLOCK E ELEVATIONS			
DATE: 8/12/2010				DRAWING No. DA-44			
DRAWN BY: AH				REV. B			
SCALE: AS SHOWN				CADD FILE: s:\131-138-Killeaton\ARCH\DA-44 BLOCK E ELEVATIONS.dwg			