



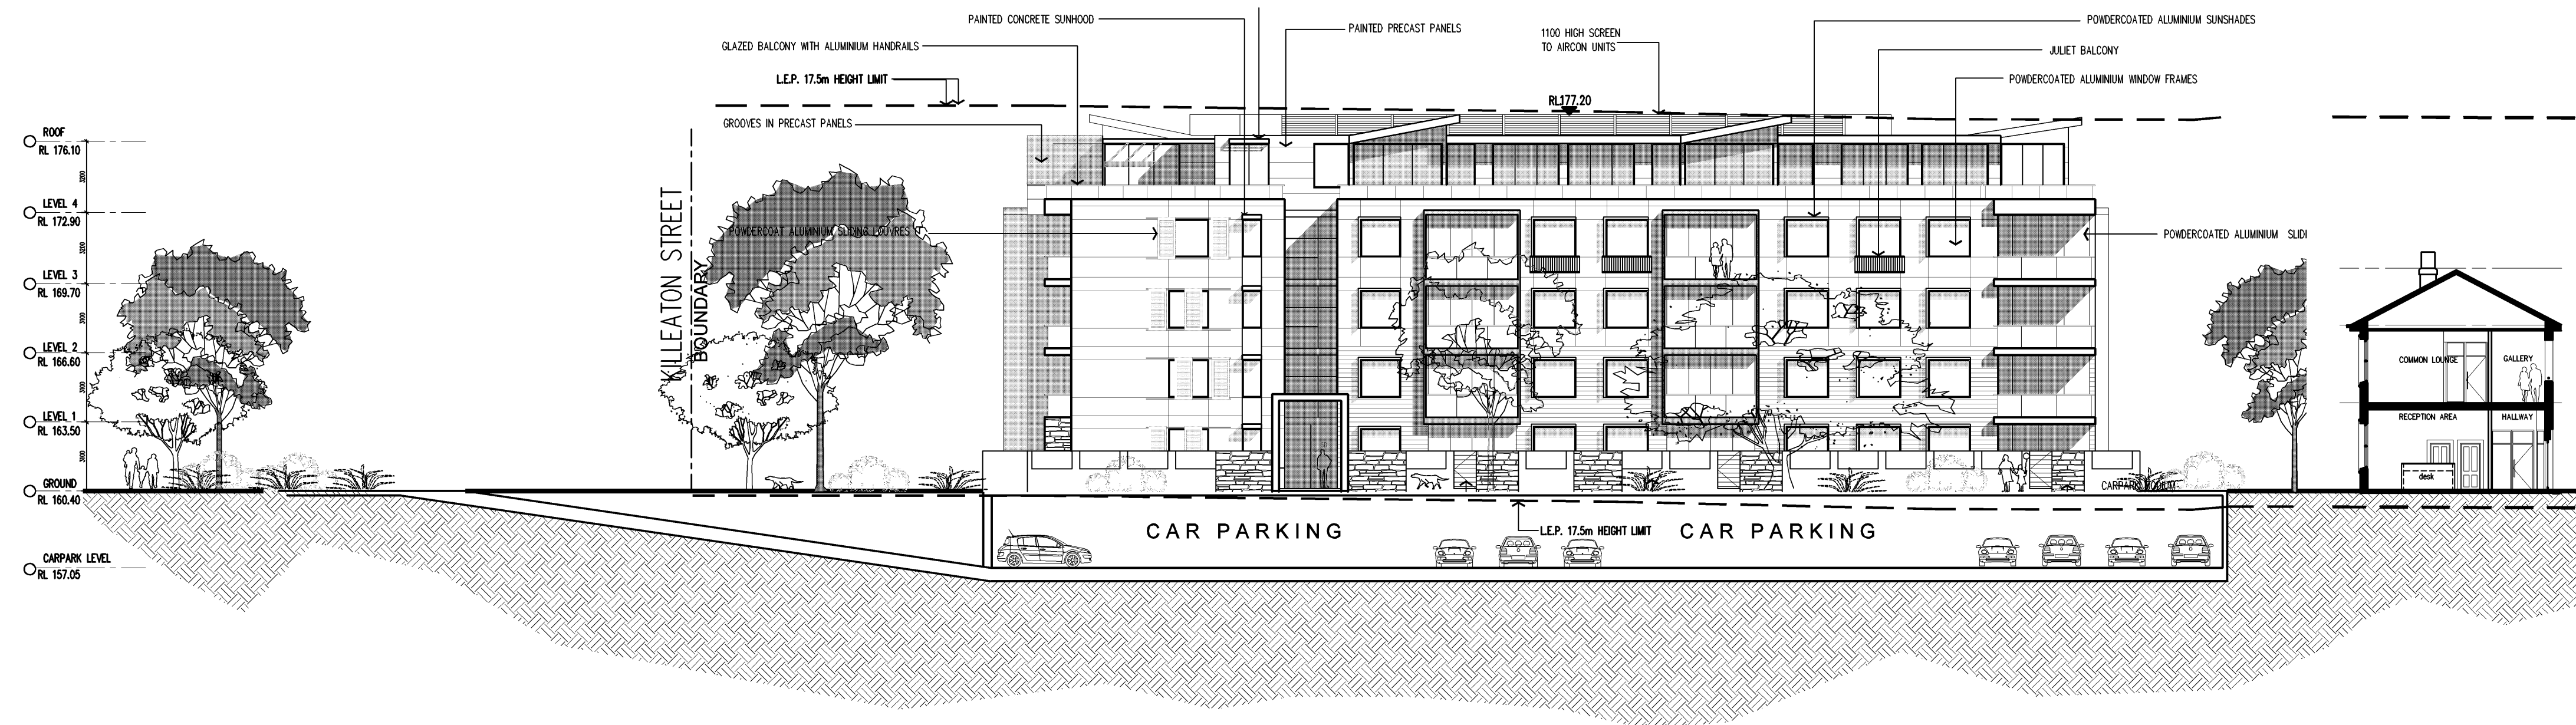


SECTION A

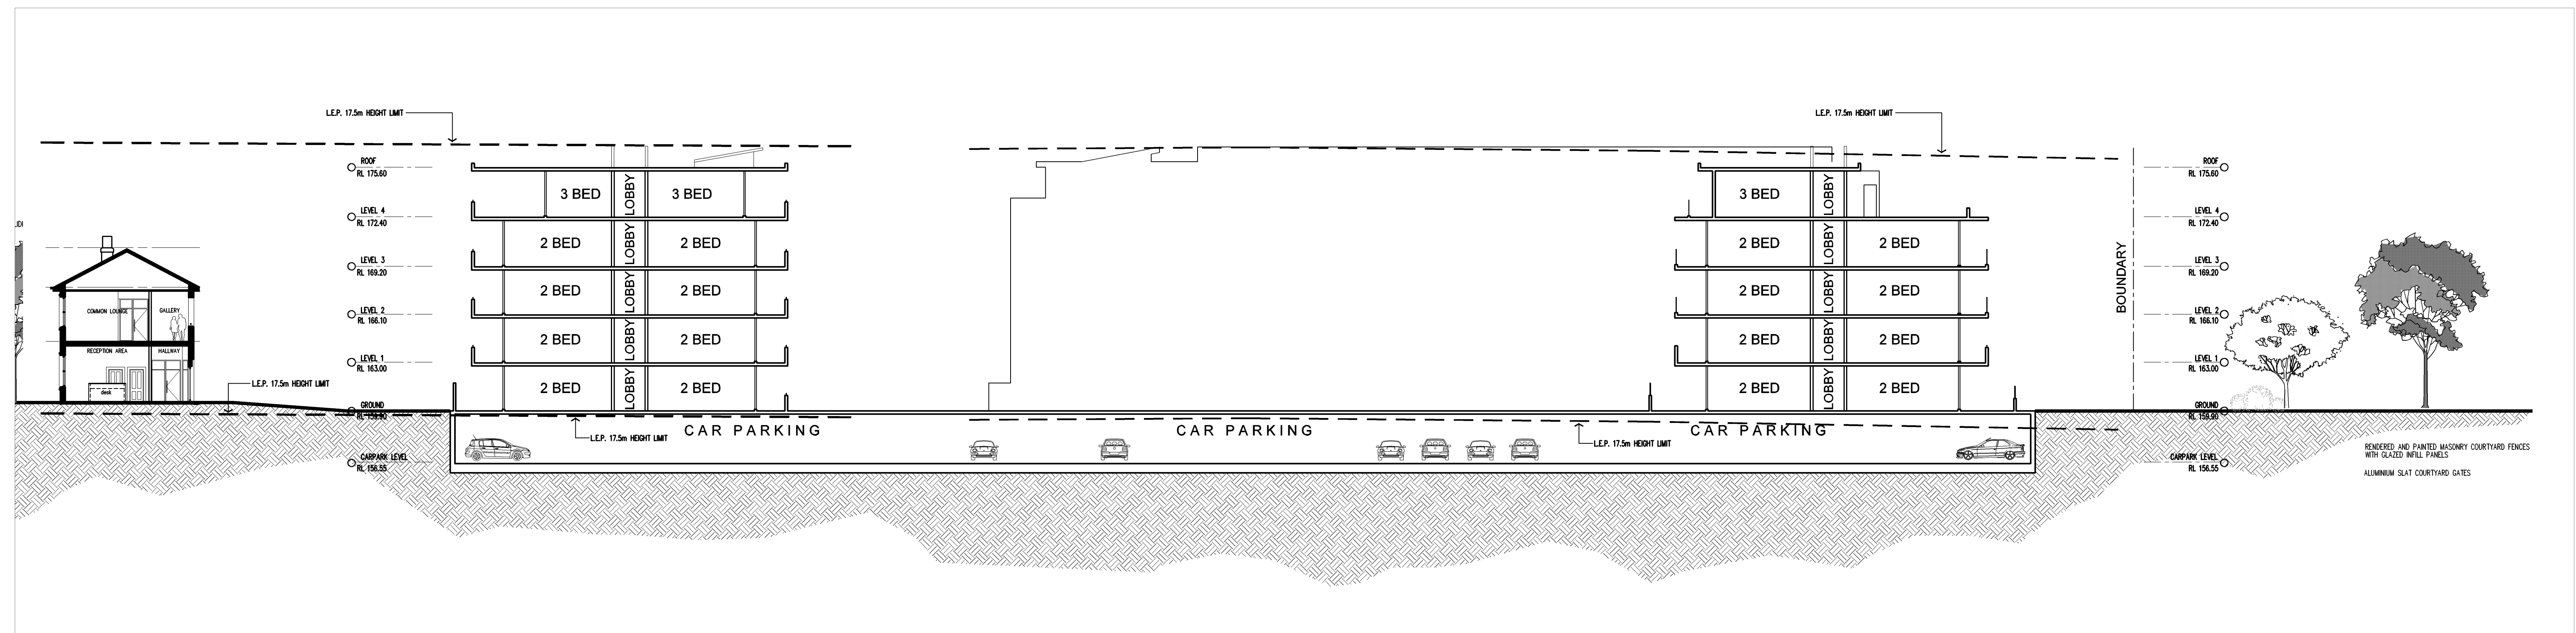

SITE SECTION A-A

SCALE 1:200

 										DO NOT SCALE. USE FIGURED DIMENSIONS AT ALL TIMES. IF IN DOUBT CHECK WITH MERITON APARTMENTS PTY. LTD. CONTRACTOR/S TO CHECK AND VERIFY ALL LEVELS, DATUMS AND DIMENSIONS ON SITE AND SHALL REPORT ANY DISCREPANCIES OR OMISSIONS TO MERITON APARTMENTS PTY. LTD. PRIOR TO COMMENCEMENT OF WORK AND DURING THE CONSTRUCTION PHASE.										NORTH: 										GENERAL NOTES: THIS DRAWING IS THE EXCLUSIVE PROPERTY OF MERITON APARTMENTS PTY. LTD. AND THE REPRODUCTION OF ANY PART WITHOUT THE PRIOR WRITTEN CONSENT OF MERITON APARTMENTS PTY. LTD. IS A VIOLATION OF APPLICABLE LAWS. IN NO EVENT SHALL MERITON APARTMENTS PTY. LTD. BE HELD LIABLE FOR NEGLIGENCE OR INCIDENTAL OR CONSEQUENTIAL LIABILITY IN CONNECTION WITH THE USE OF THIS DIGITAL DATA OR RELEASED FROM THE MERITON APARTMENTS PTY. LTD. OFFICES. THIS DRAWING IS TO BE READ AND UNDERSTOOD IN CONNECTION WITH THE STRUCTURAL, MECHANICAL, ELECTRICAL AND / OR ANY OTHER CONSULTANTS DOCUMENTATION IN CONTACT WITH THE PROJECT PRIOR TO THE START OF ANY WORKS AND FOR ITS DURATION.										 Meriton Apartments Pty. Ltd. Builders & Developers Level 11, 528 Kent Street, Sydney NSW 2000 Tel: (02) 9287 2888 Fax: (02) 9287 2777 Email: info@meriton.com.au Internet: http://www.meriton.com.au										PROJECT: PROPOSED RESIDENTIAL DEVELOPMENT 132-138 KILLEATON STREET ST.IVES, NSW										DRAWING TITLE: SITE SECTION A-A										PROJECT No. 749 & 750 DATE: 8/13/2010 DRAWN BY: AH SCALE: AS SHOWN										DRAWING No. DA-45 REV. B	
B		12.08.10		L.E.P. HEIGHT LIMIT AND EXISTING GROUND LINES ADDED.										MV	