


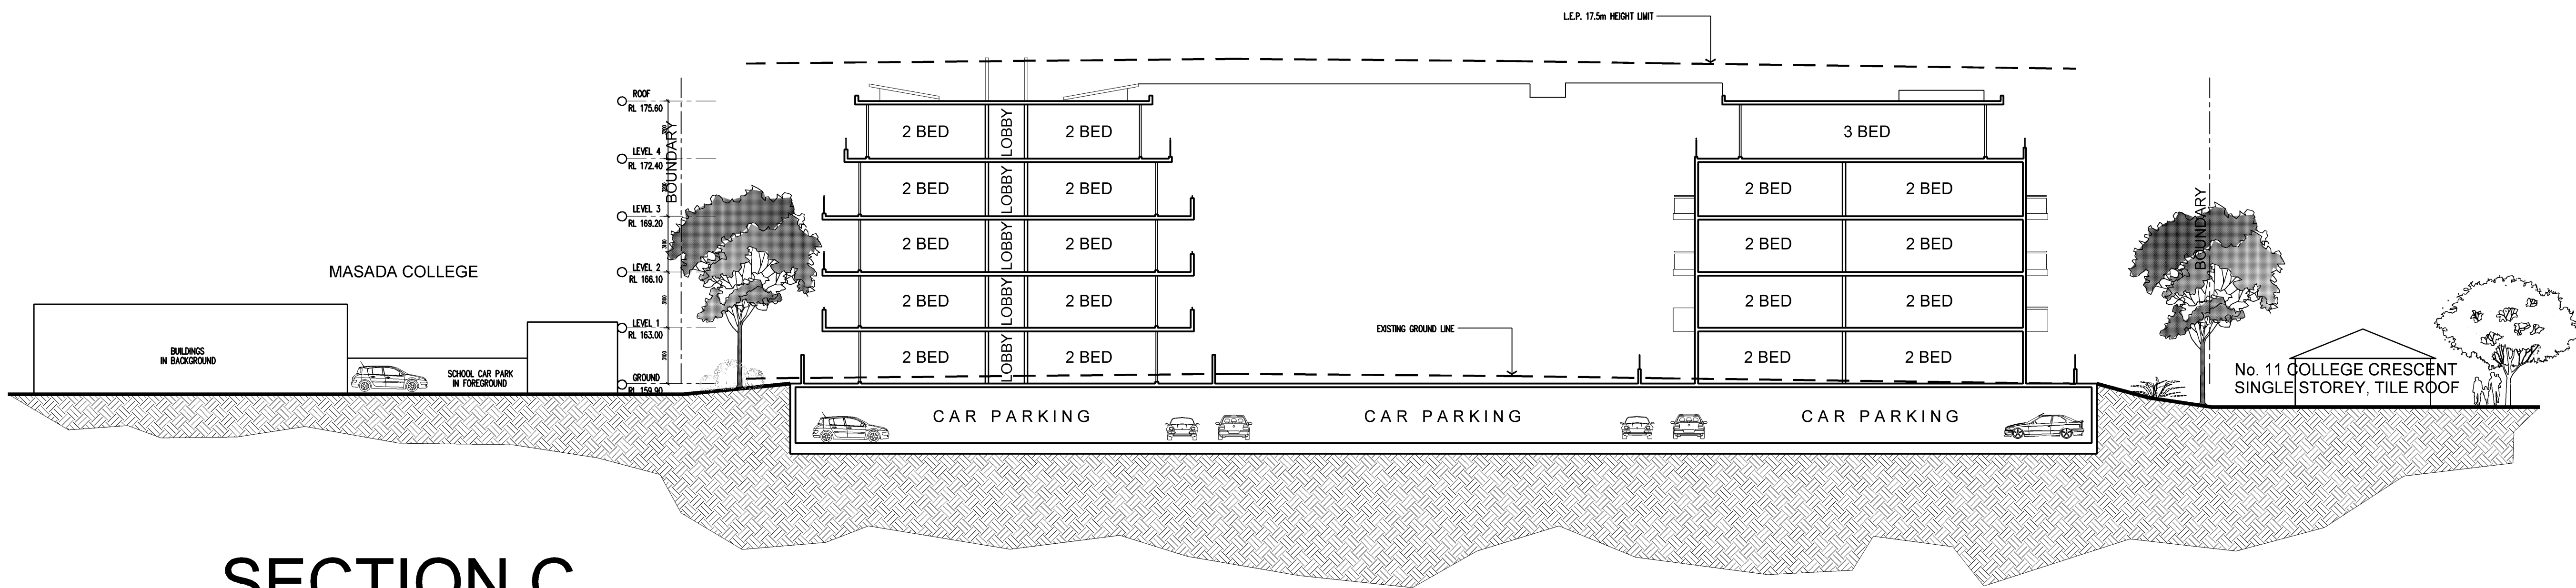

SECTION C

SITE SECTION C-C
SCALE 1:200

								DO NOT SCALE				NORTH:				GENERAL NOTES:								PROJECT:				DRAWING TITLE:				PROJECT No.				DATE:				DRAWING No.				REV.	
								USE FOURGUE DIMENSIONS AT ALL TIMES. IF IN DOUBT CHECK WITH MERITON APARTMENTS PTY. LTD. CONSTRUCTORS TO CHECK AND VERIFY ALL LEVELS, DISTANCES AND DIMENSIONS ON SITE AND SHALL REPORT ANY DISCREPANCIES OR OMISSIONS TO MERITON APARTMENTS PTY. LTD. PRIOR TO COMMENCEMENT OF WORK AND DURING THE CONSTRUCTION PHASE.												THIS DRAWING IS THE EXCLUSIVE PROPERTY OF MERITON APARTMENTS PTY. LTD. AND THE REPRODUCTION OF ANY PART WITHOUT THE PRIOR WRITTEN CONSENT OF MERITON APARTMENTS PTY. LTD. IS A VIOLATION OF APPLICABLE LAWS. IN NO EVENT SHALL MERITON APARTMENTS PTY. LTD. BE HELD LIABLE FOR SPECIAL, COLLATERAL, INCIDENTAL OR CONSEQUENTIAL LIABILITY IN CONNECTION WITH THE USE OF THIS DIGITAL DATA ONCE RELEASED FROM THE MERITON APARTMENTS PTY. LTD. OFFICES.				132-138 KILLEATON STREET				SITE SECTION C-C				749 & 750				8/20/2010				DA-47				B	
A				12.08.10				L.E.P. HEIGHT LIMIT AND EXISTING GROUND LINES ADDED.				MV								Builders & Developers				PROPOSED RESIDENTIAL DEVELOPMENT				DA-47	
B				09.07.10				ISSUE FOR DEVELOPMENT APPLICATION				AJH								Level 11, 528 Kent Street, Sydney NSW 2000				132-138 KILLEATON STREET				DA-47	
A				09.07.10				ISSUE FOR DEVELOPMENT APPLICATION				AJH								Tel: (02) 9287 2888 Fax: (02) 9287 2777 Email: info@meriton.com.au Internet: http://www.meriton.com.au				ST.IVES, NSW				DA-47	
ISSUE				DATE				REVISION				BY				ISSUE				DATE				REVISION				BY				20 10 0 10 20 30 40 50 70m	