




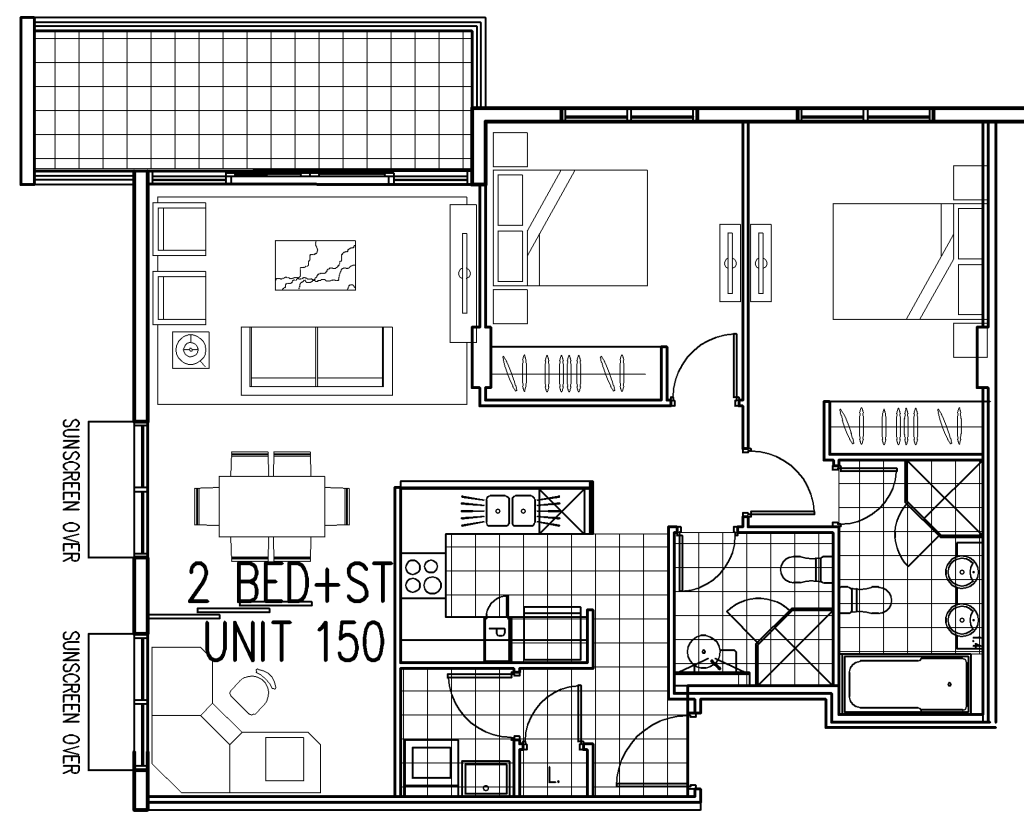


2 BED + STUDY UNIT
UNIT AREA 89.8 SQ M
BALC. AREA 10.7 SQ M

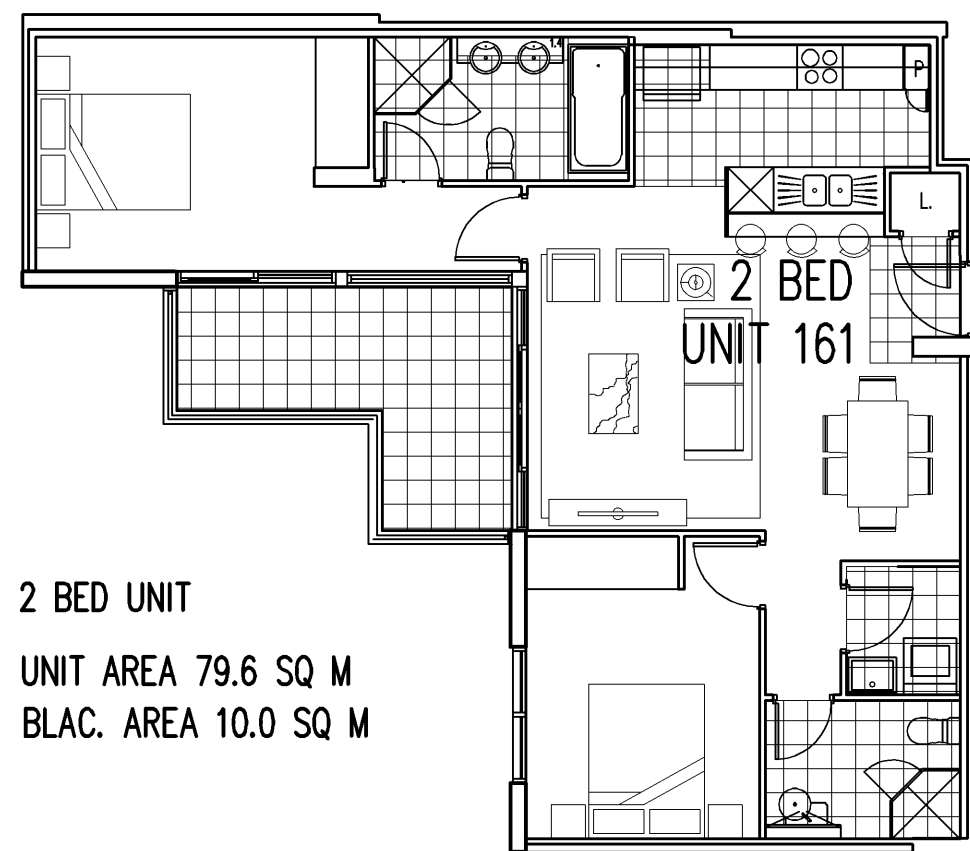


2 BED UNIT
UNIT AREA 79.6 SQ M
BALC. AREA 10.0 SQ M

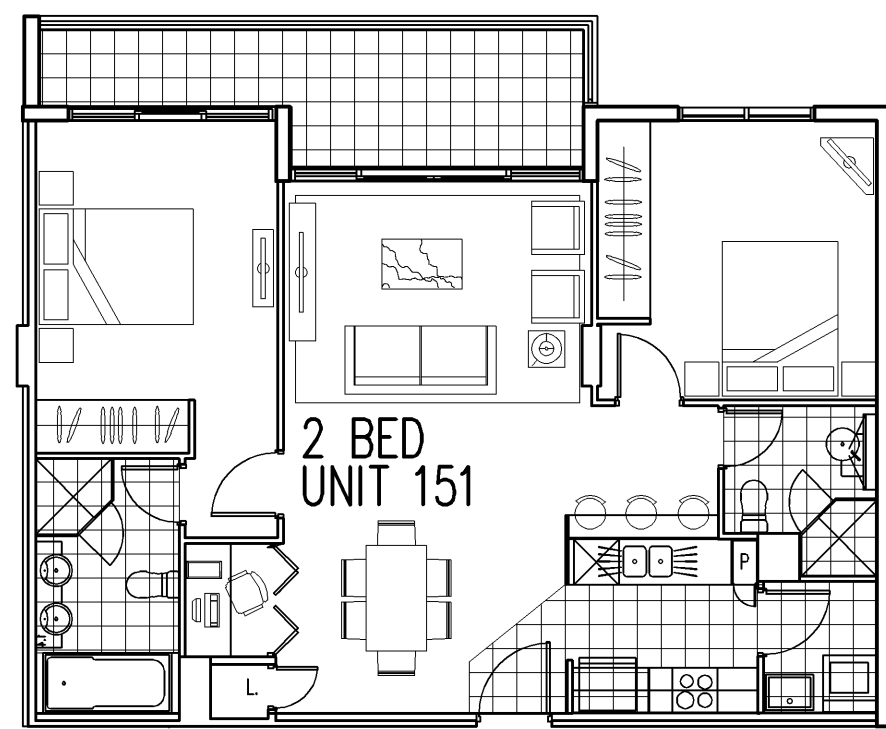


2 BED UNIT
UNIT AREA 83.6 SQ M
BALC. AREA 10.4 SQ M

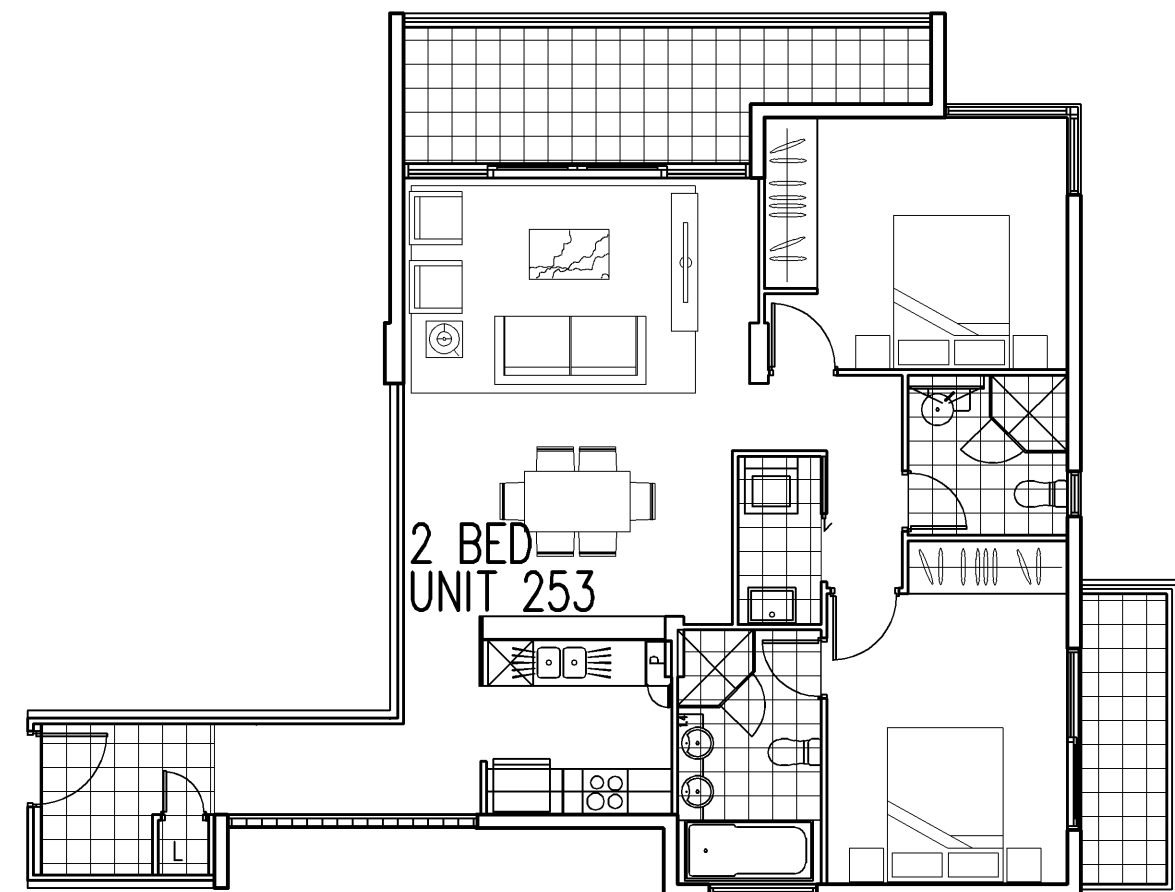


2 BED UNIT
UNIT AREA 89.4 SQ M
BALC. AREA 15.1 SQ M

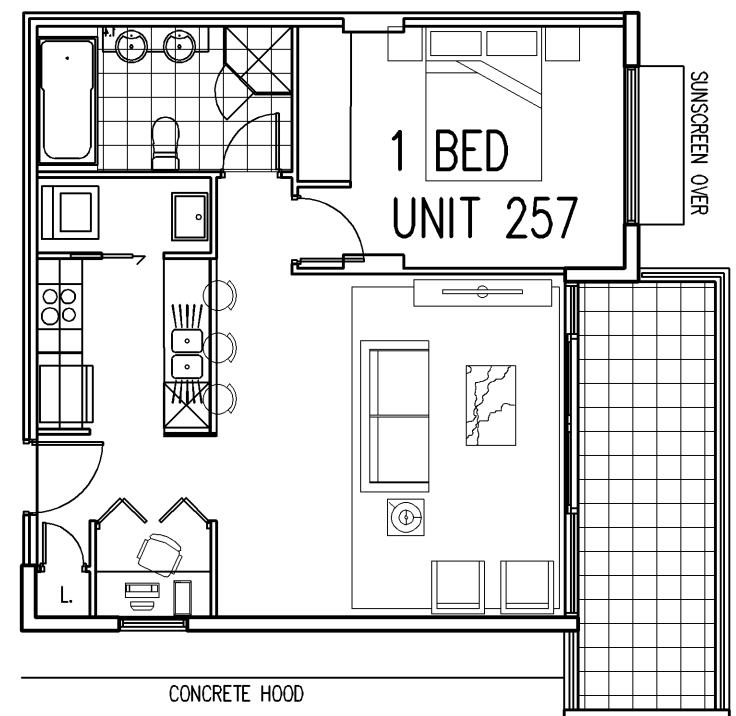


1 BED UNIT
UNIT AREA 57.1 SQ M
BALC. AREA 10.3 SQ M

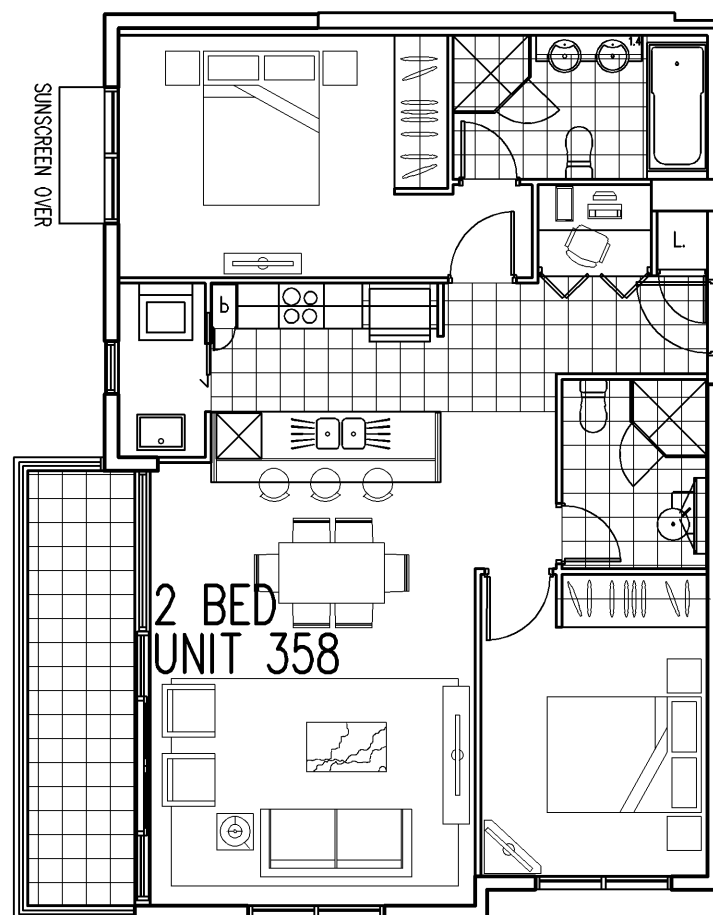


2 BED UNIT
UNIT AREA 85.7 SQ M
BALC. AREA 8.2 SQ M

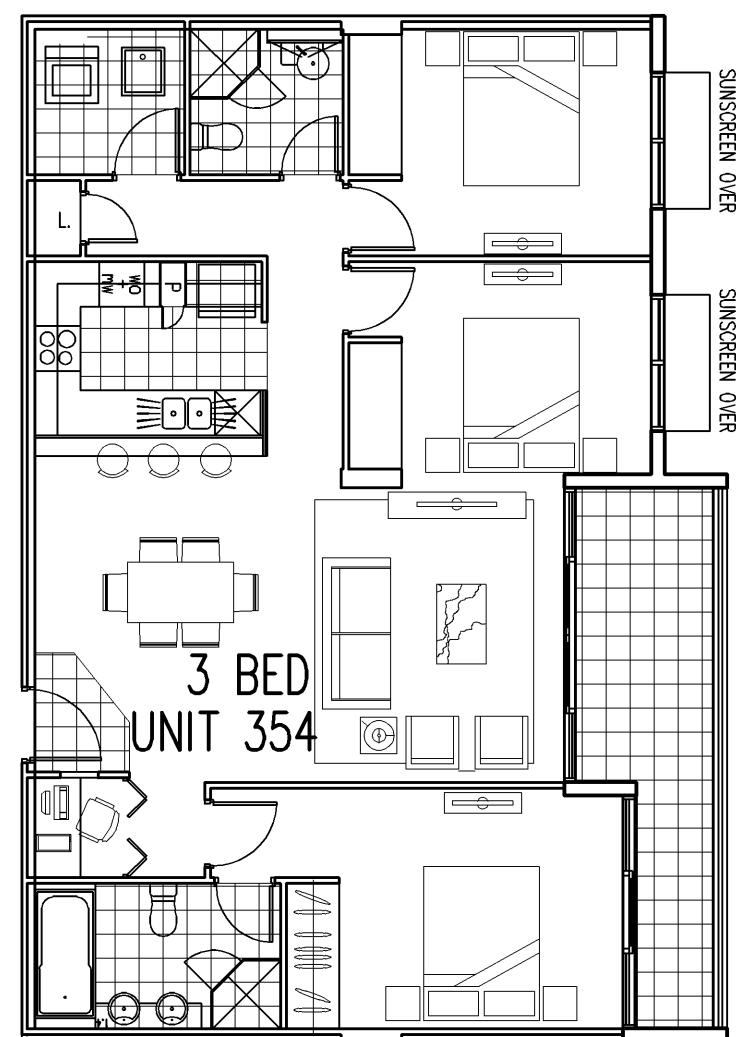


3 BED UNIT
UNIT AREA 101.7 SQ M
BALCONY AREA 10.4 SQ M

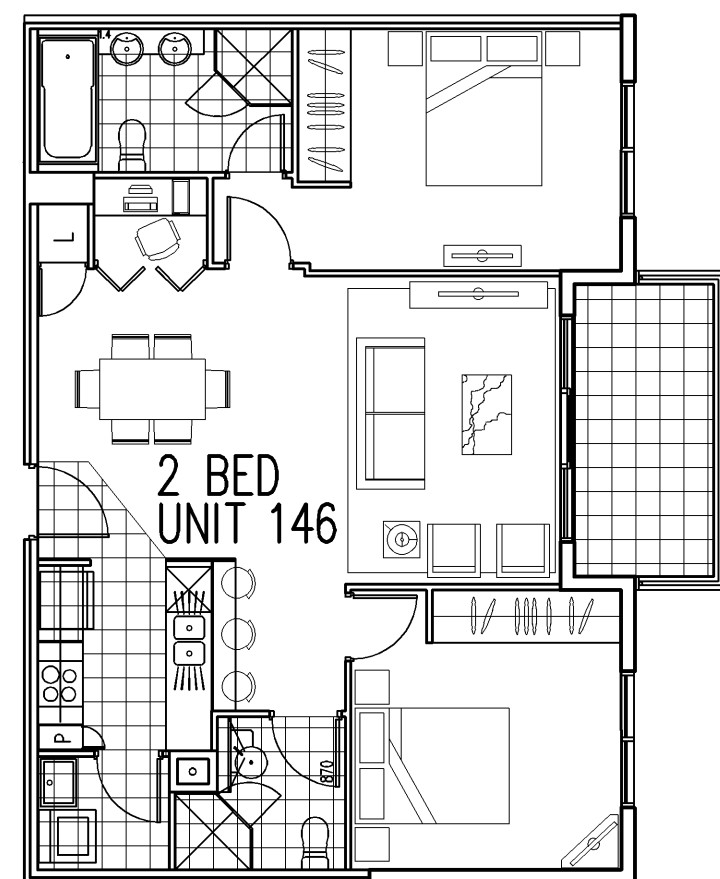


2 BED UNIT
UNIT AREA 82.2 SQ M
BALCONY AREA 7.1 SQ M

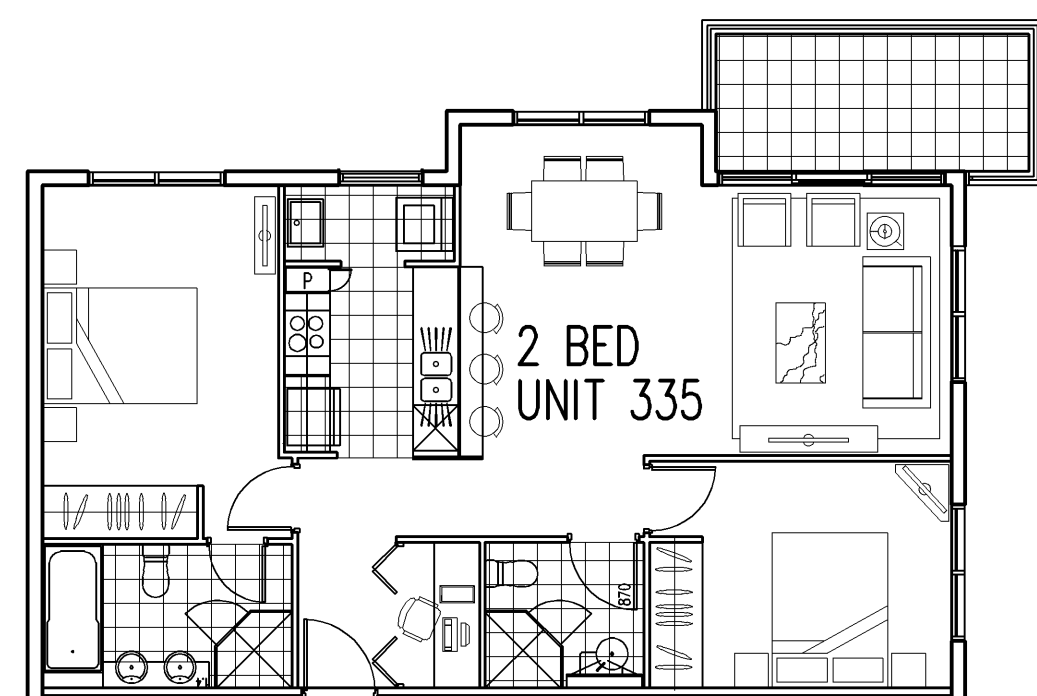


2 BED UNIT
UNIT AREA 82.5 SQ M
BALCONY AREA 7.5 SQ M

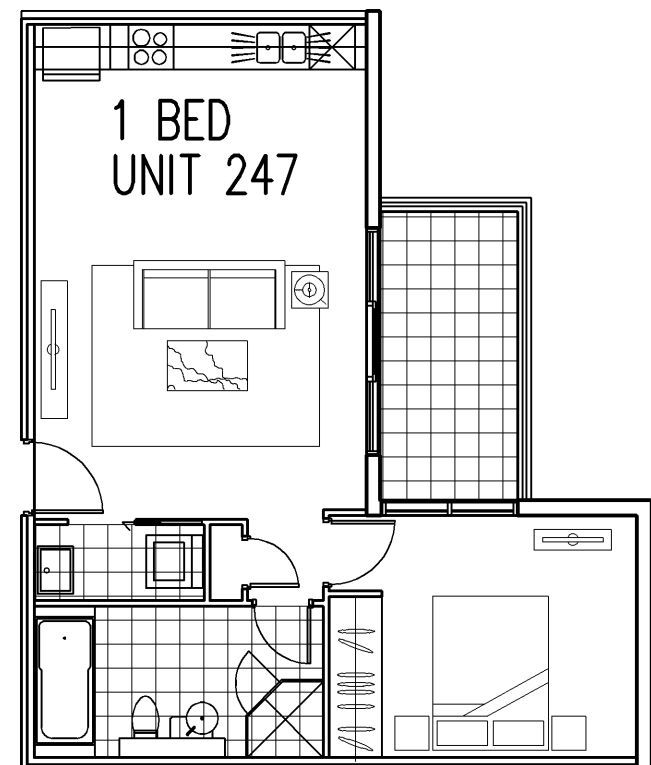


1 BED UNIT
UNIT AREA 54.0 SQ M
BALCONY AREA 7.0 SQ M

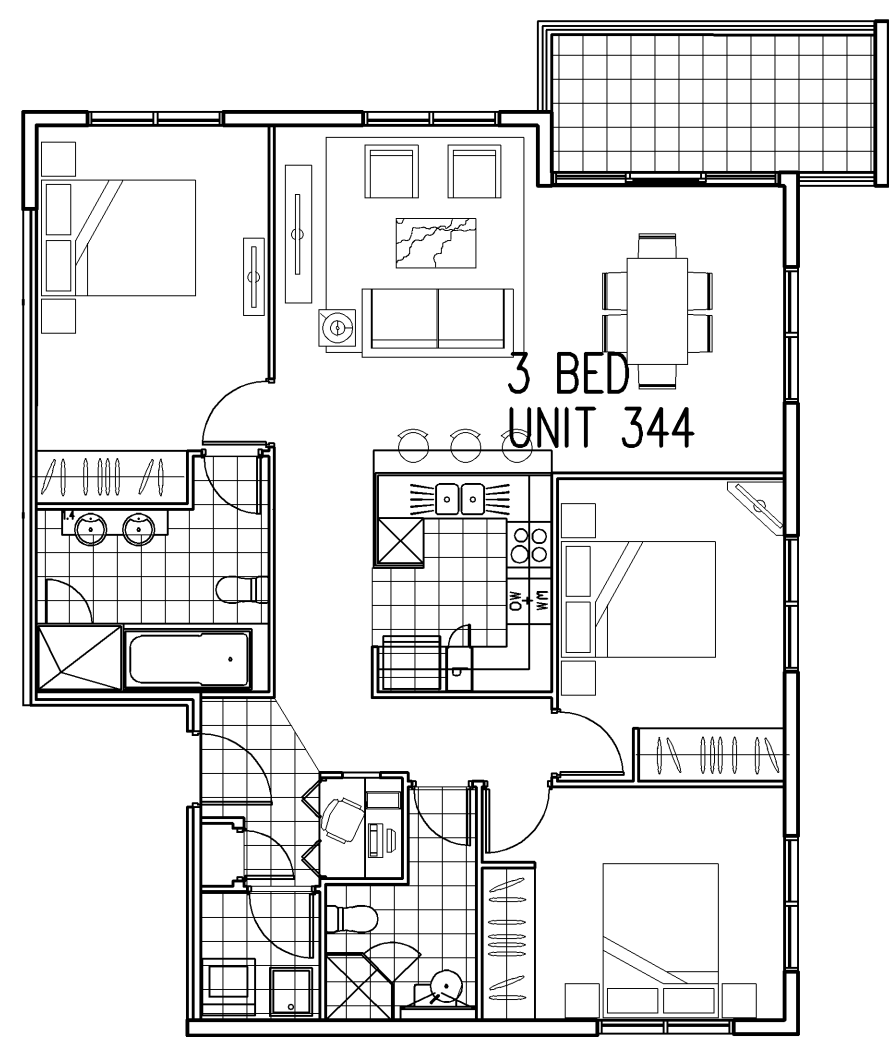


3 BED UNIT
UNIT AREA 105.0 SQ M
BALCONY AREA 7.8 SQ M

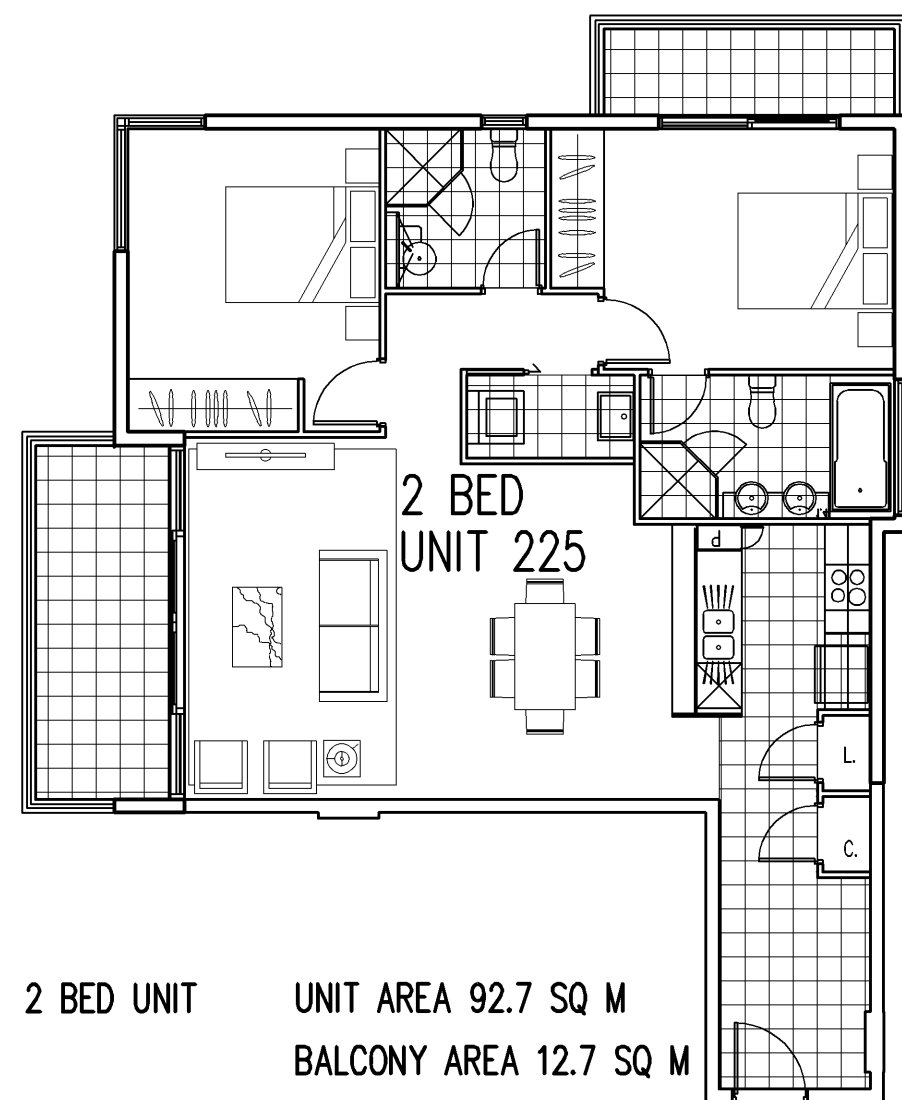


2 BED UNIT
UNIT AREA 92.7 SQ M
BALCONY AREA 12.7 SQ M

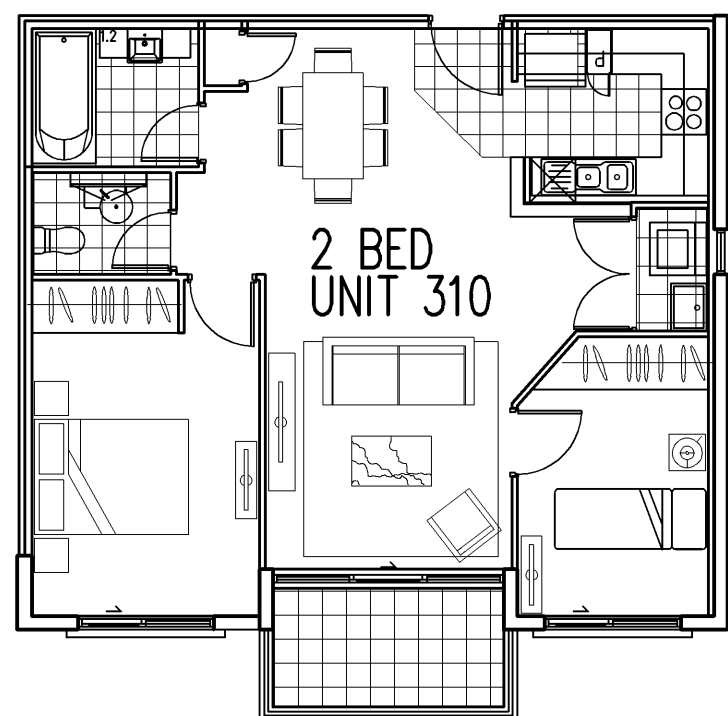

2 BED UNIT
UNIT AREA 67.4 SQ M
BALCONY AREA 4.8 SQ M

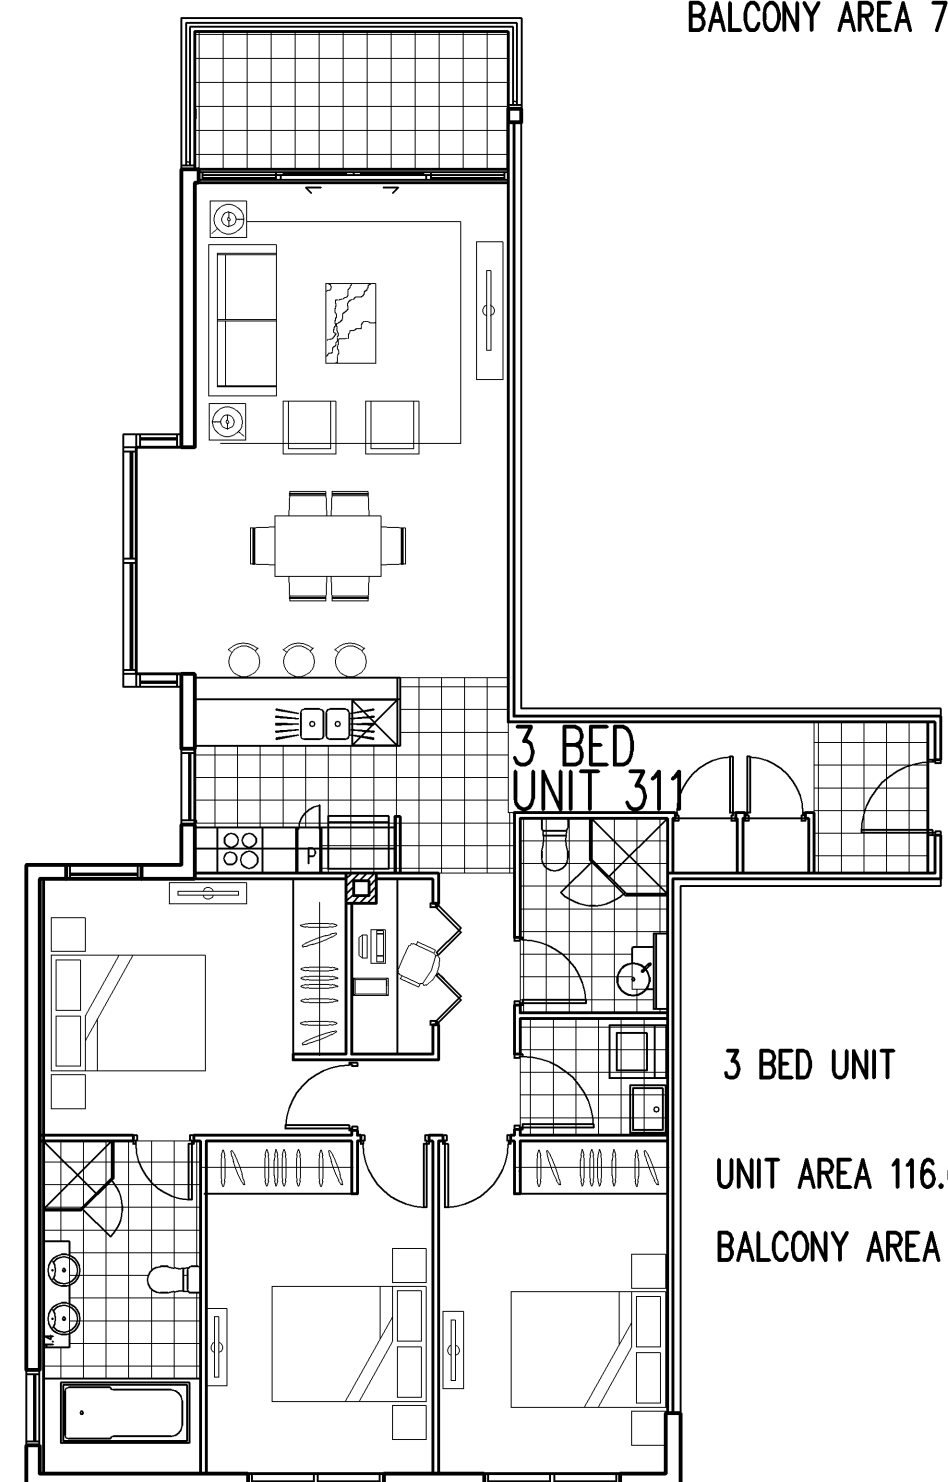

3 BED UNIT
UNIT AREA 116.6 SQ M
BALCONY AREA 7.5 SQ M

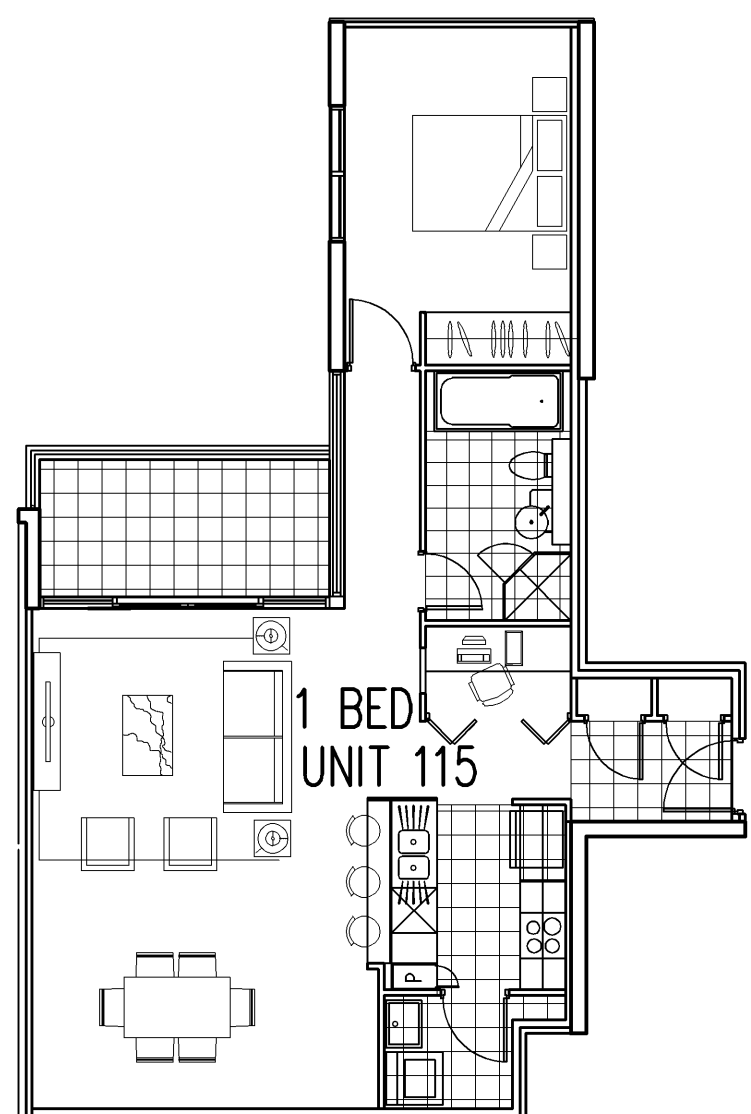

1 BED UNIT
UNIT AREA 73.2 SQ M
BALCONY AREA 7.0 SQ M

TYPICAL UNITS

SCALE 1:100
