




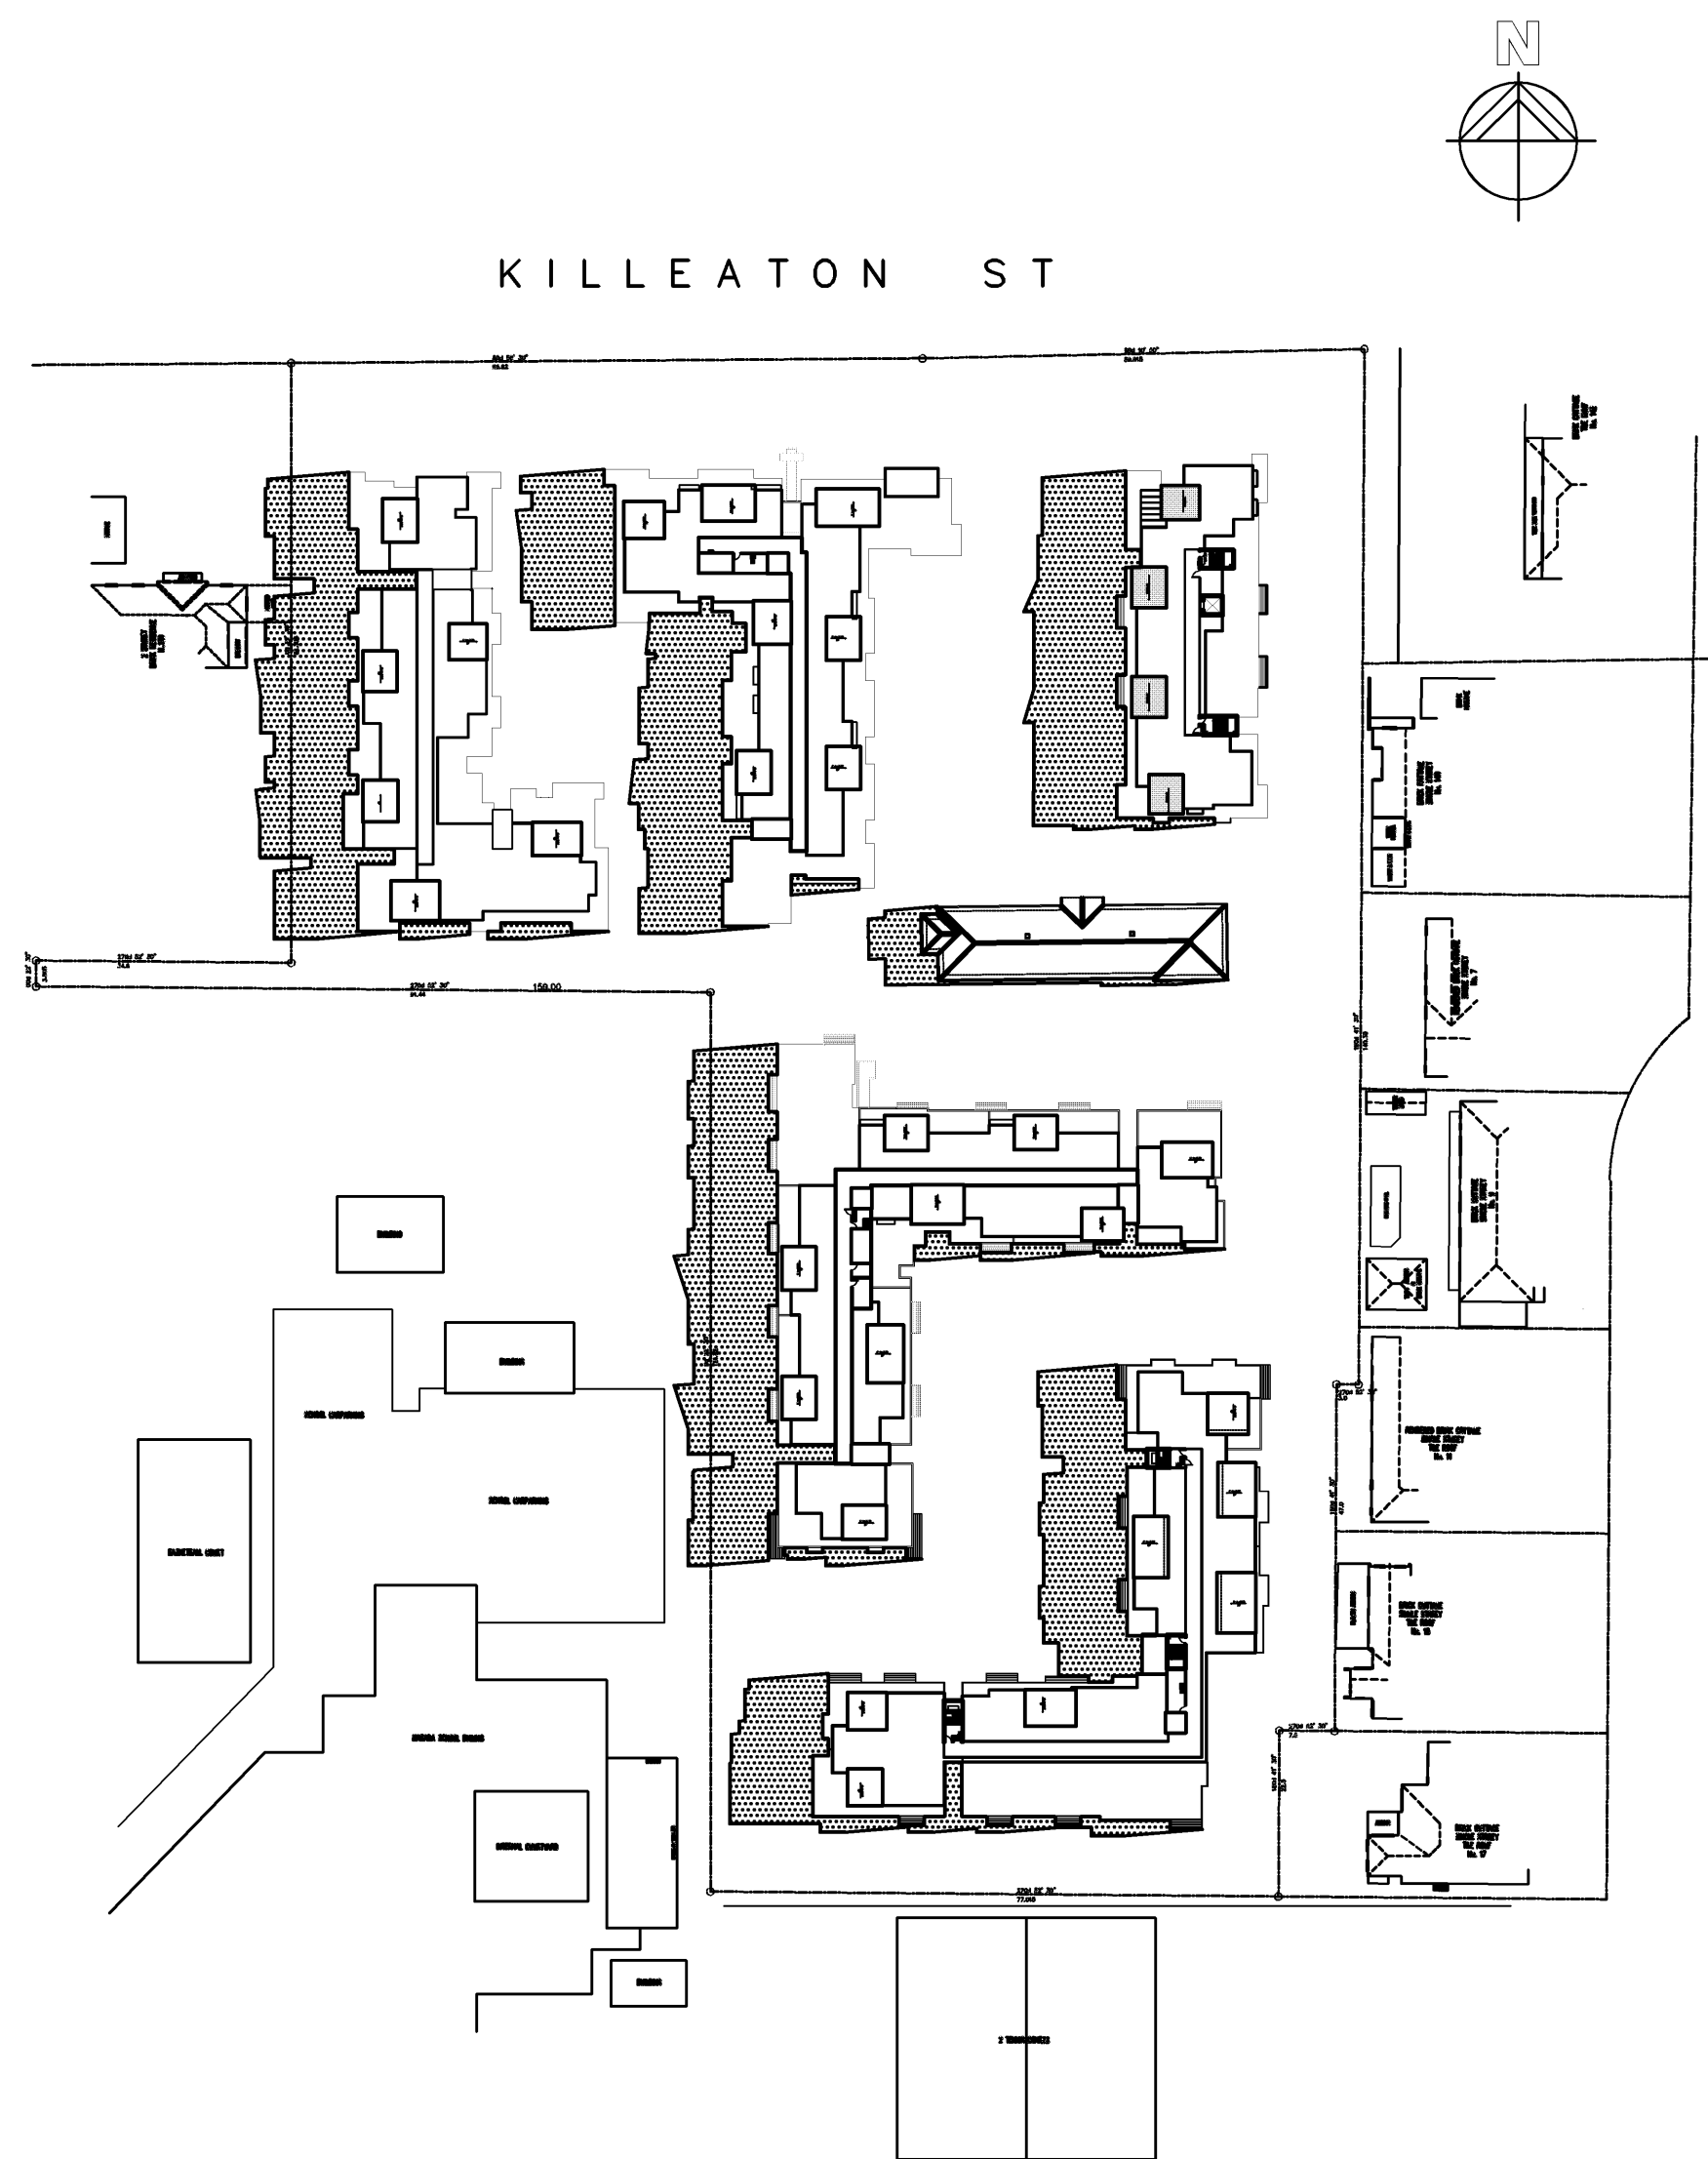

DECEMBER – 21ST – 9AM

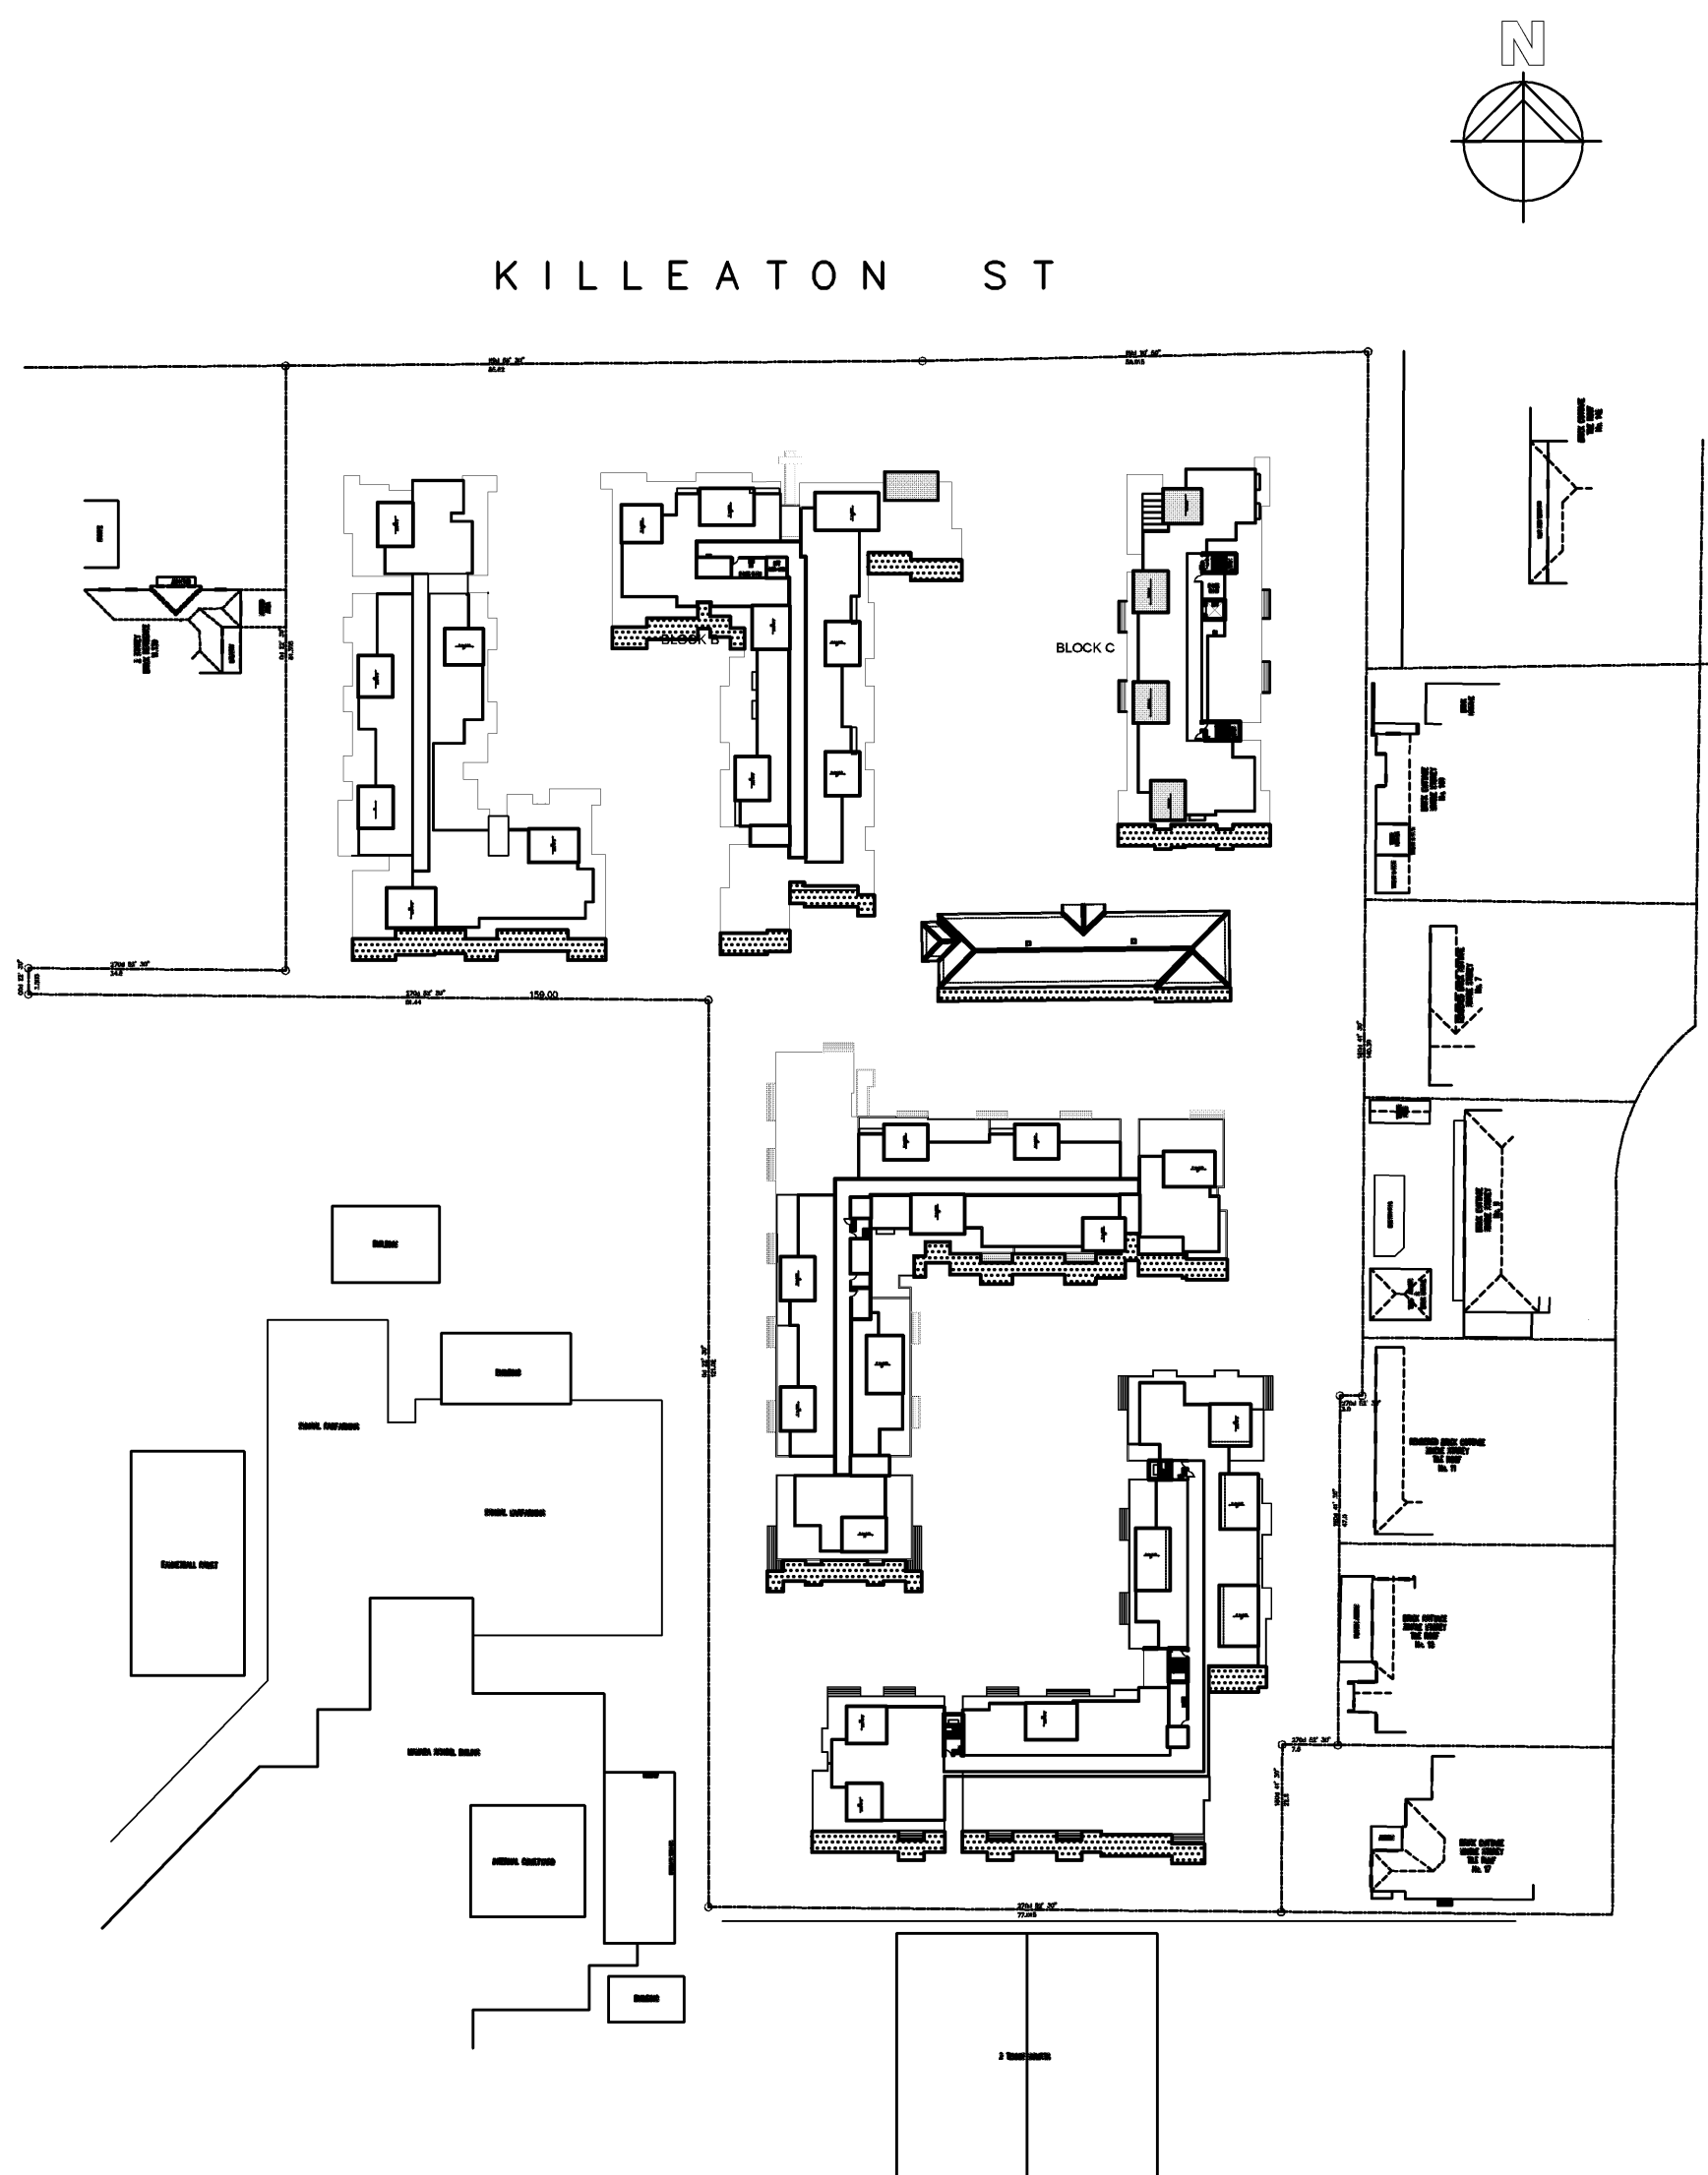

DECEMBER – 21ST – 12NOON

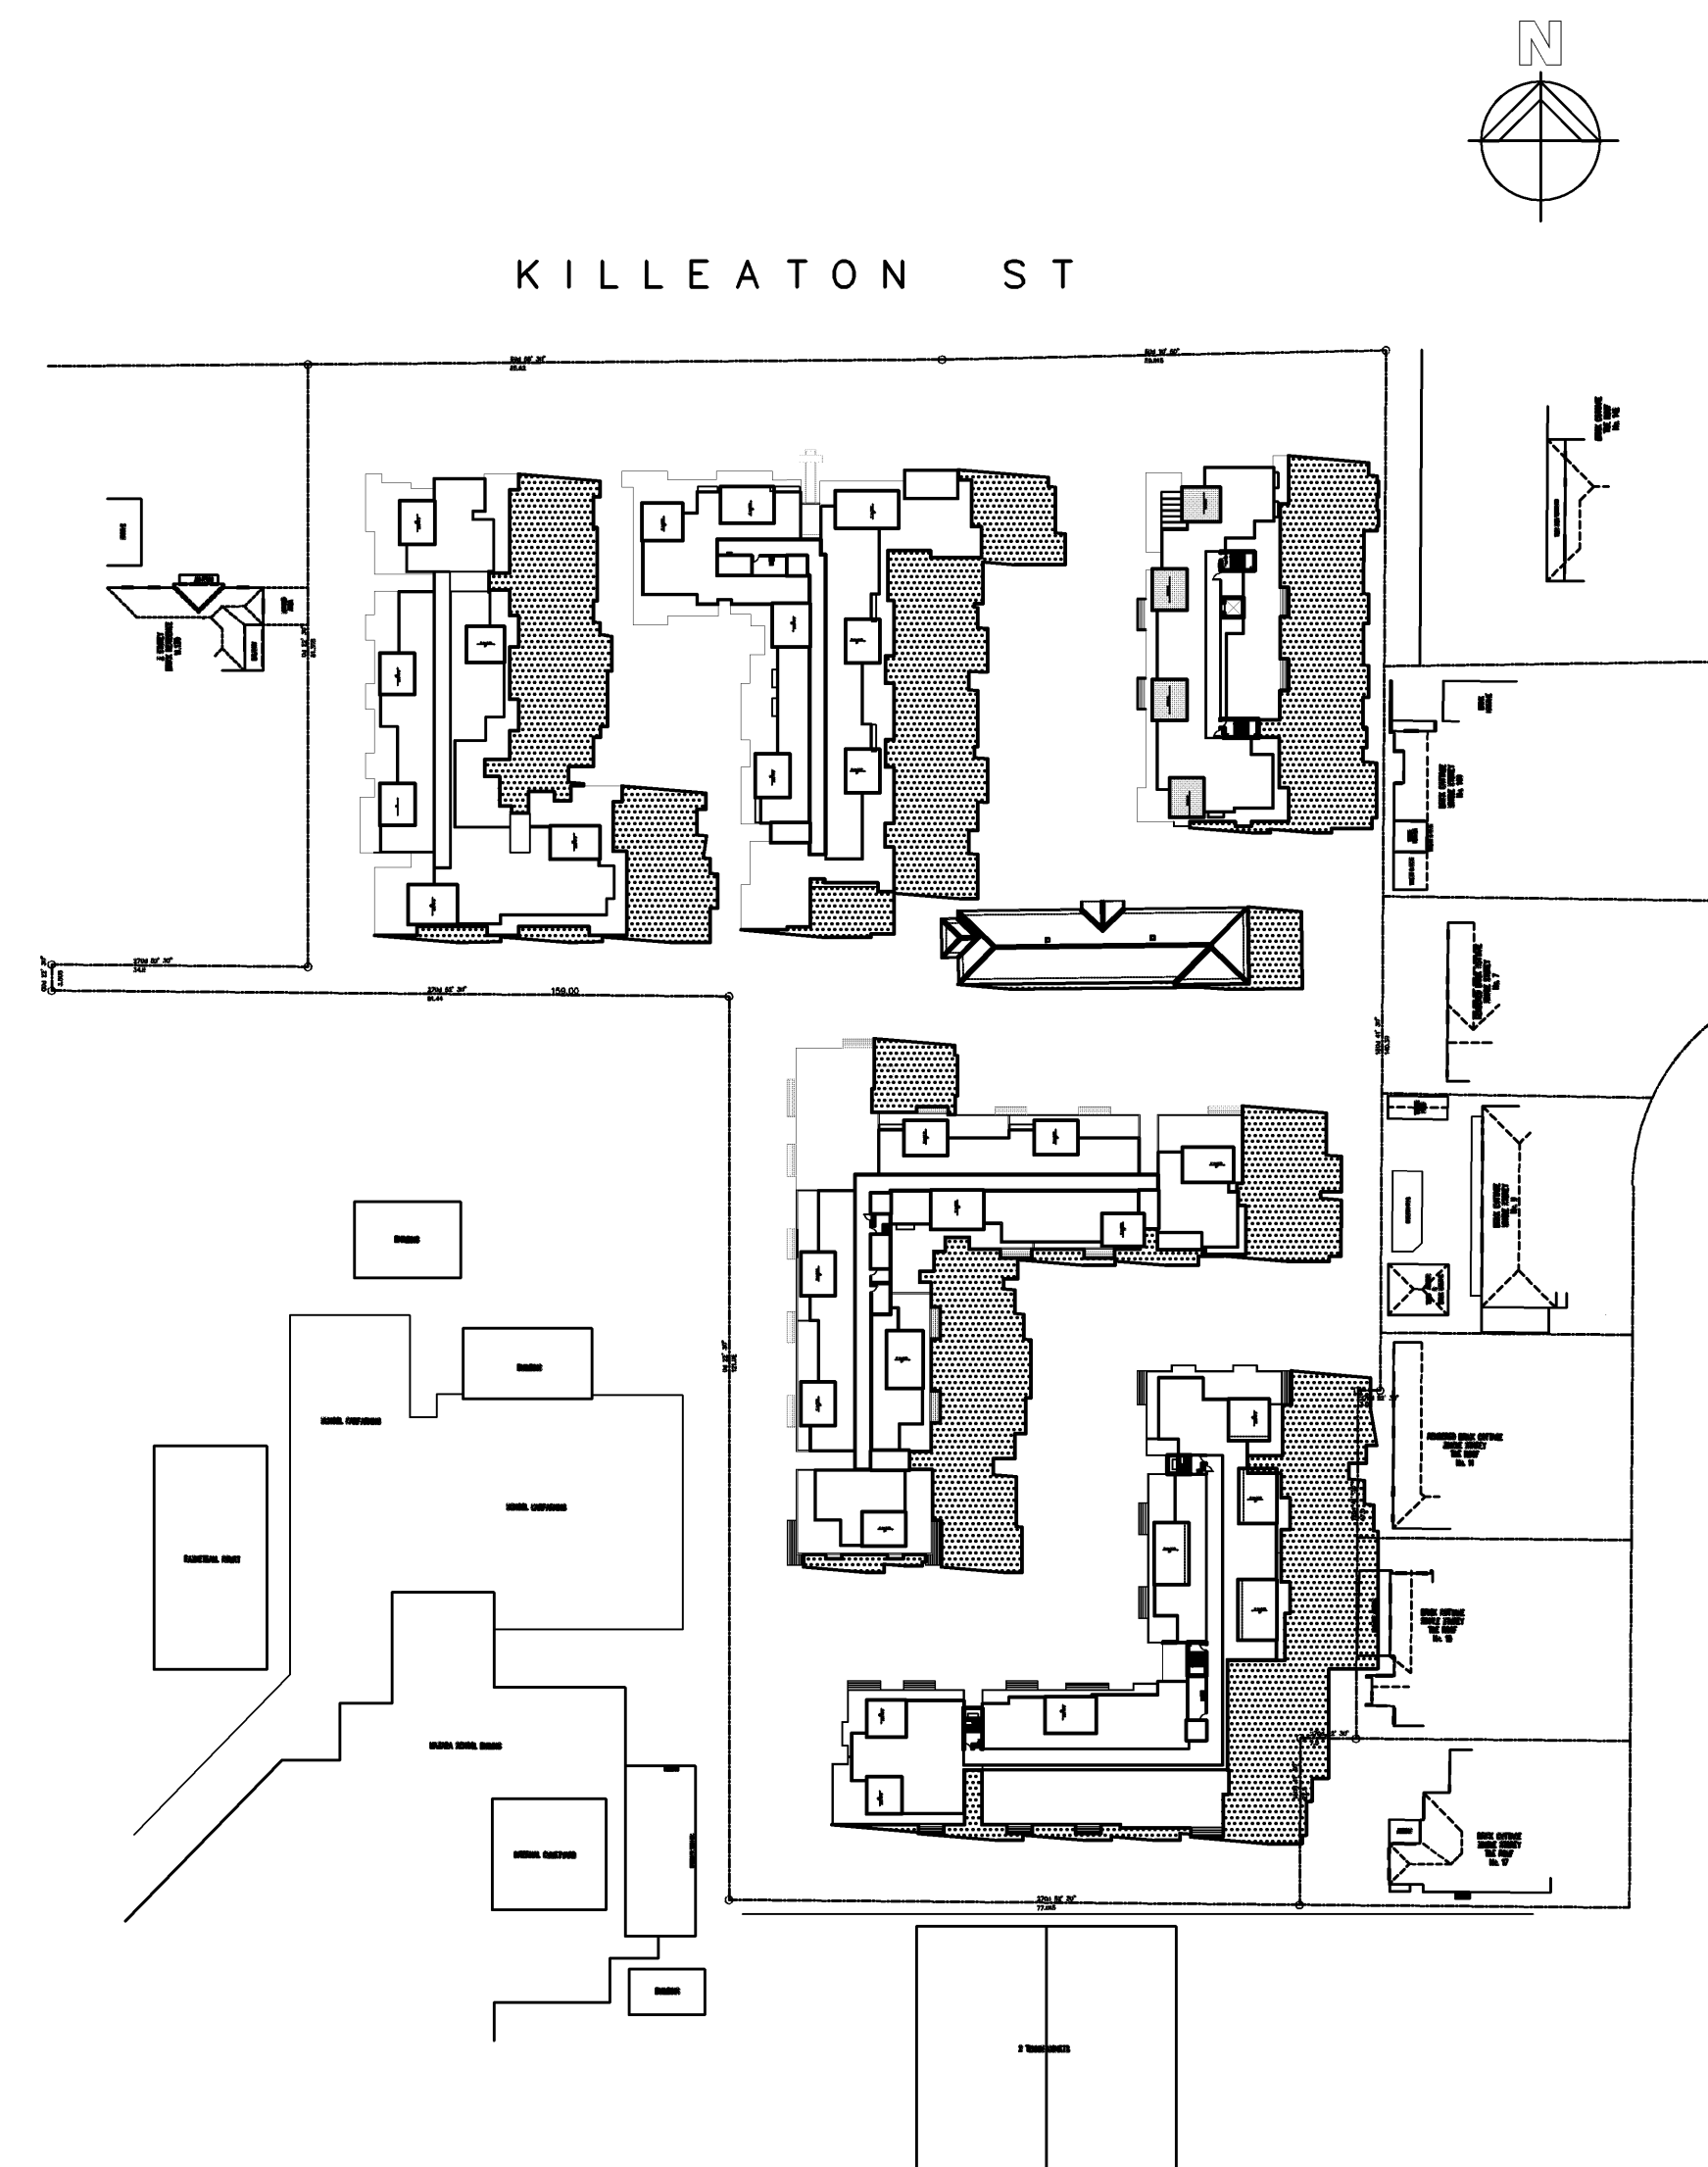

DECEMBER – 21ST – 3PM
