


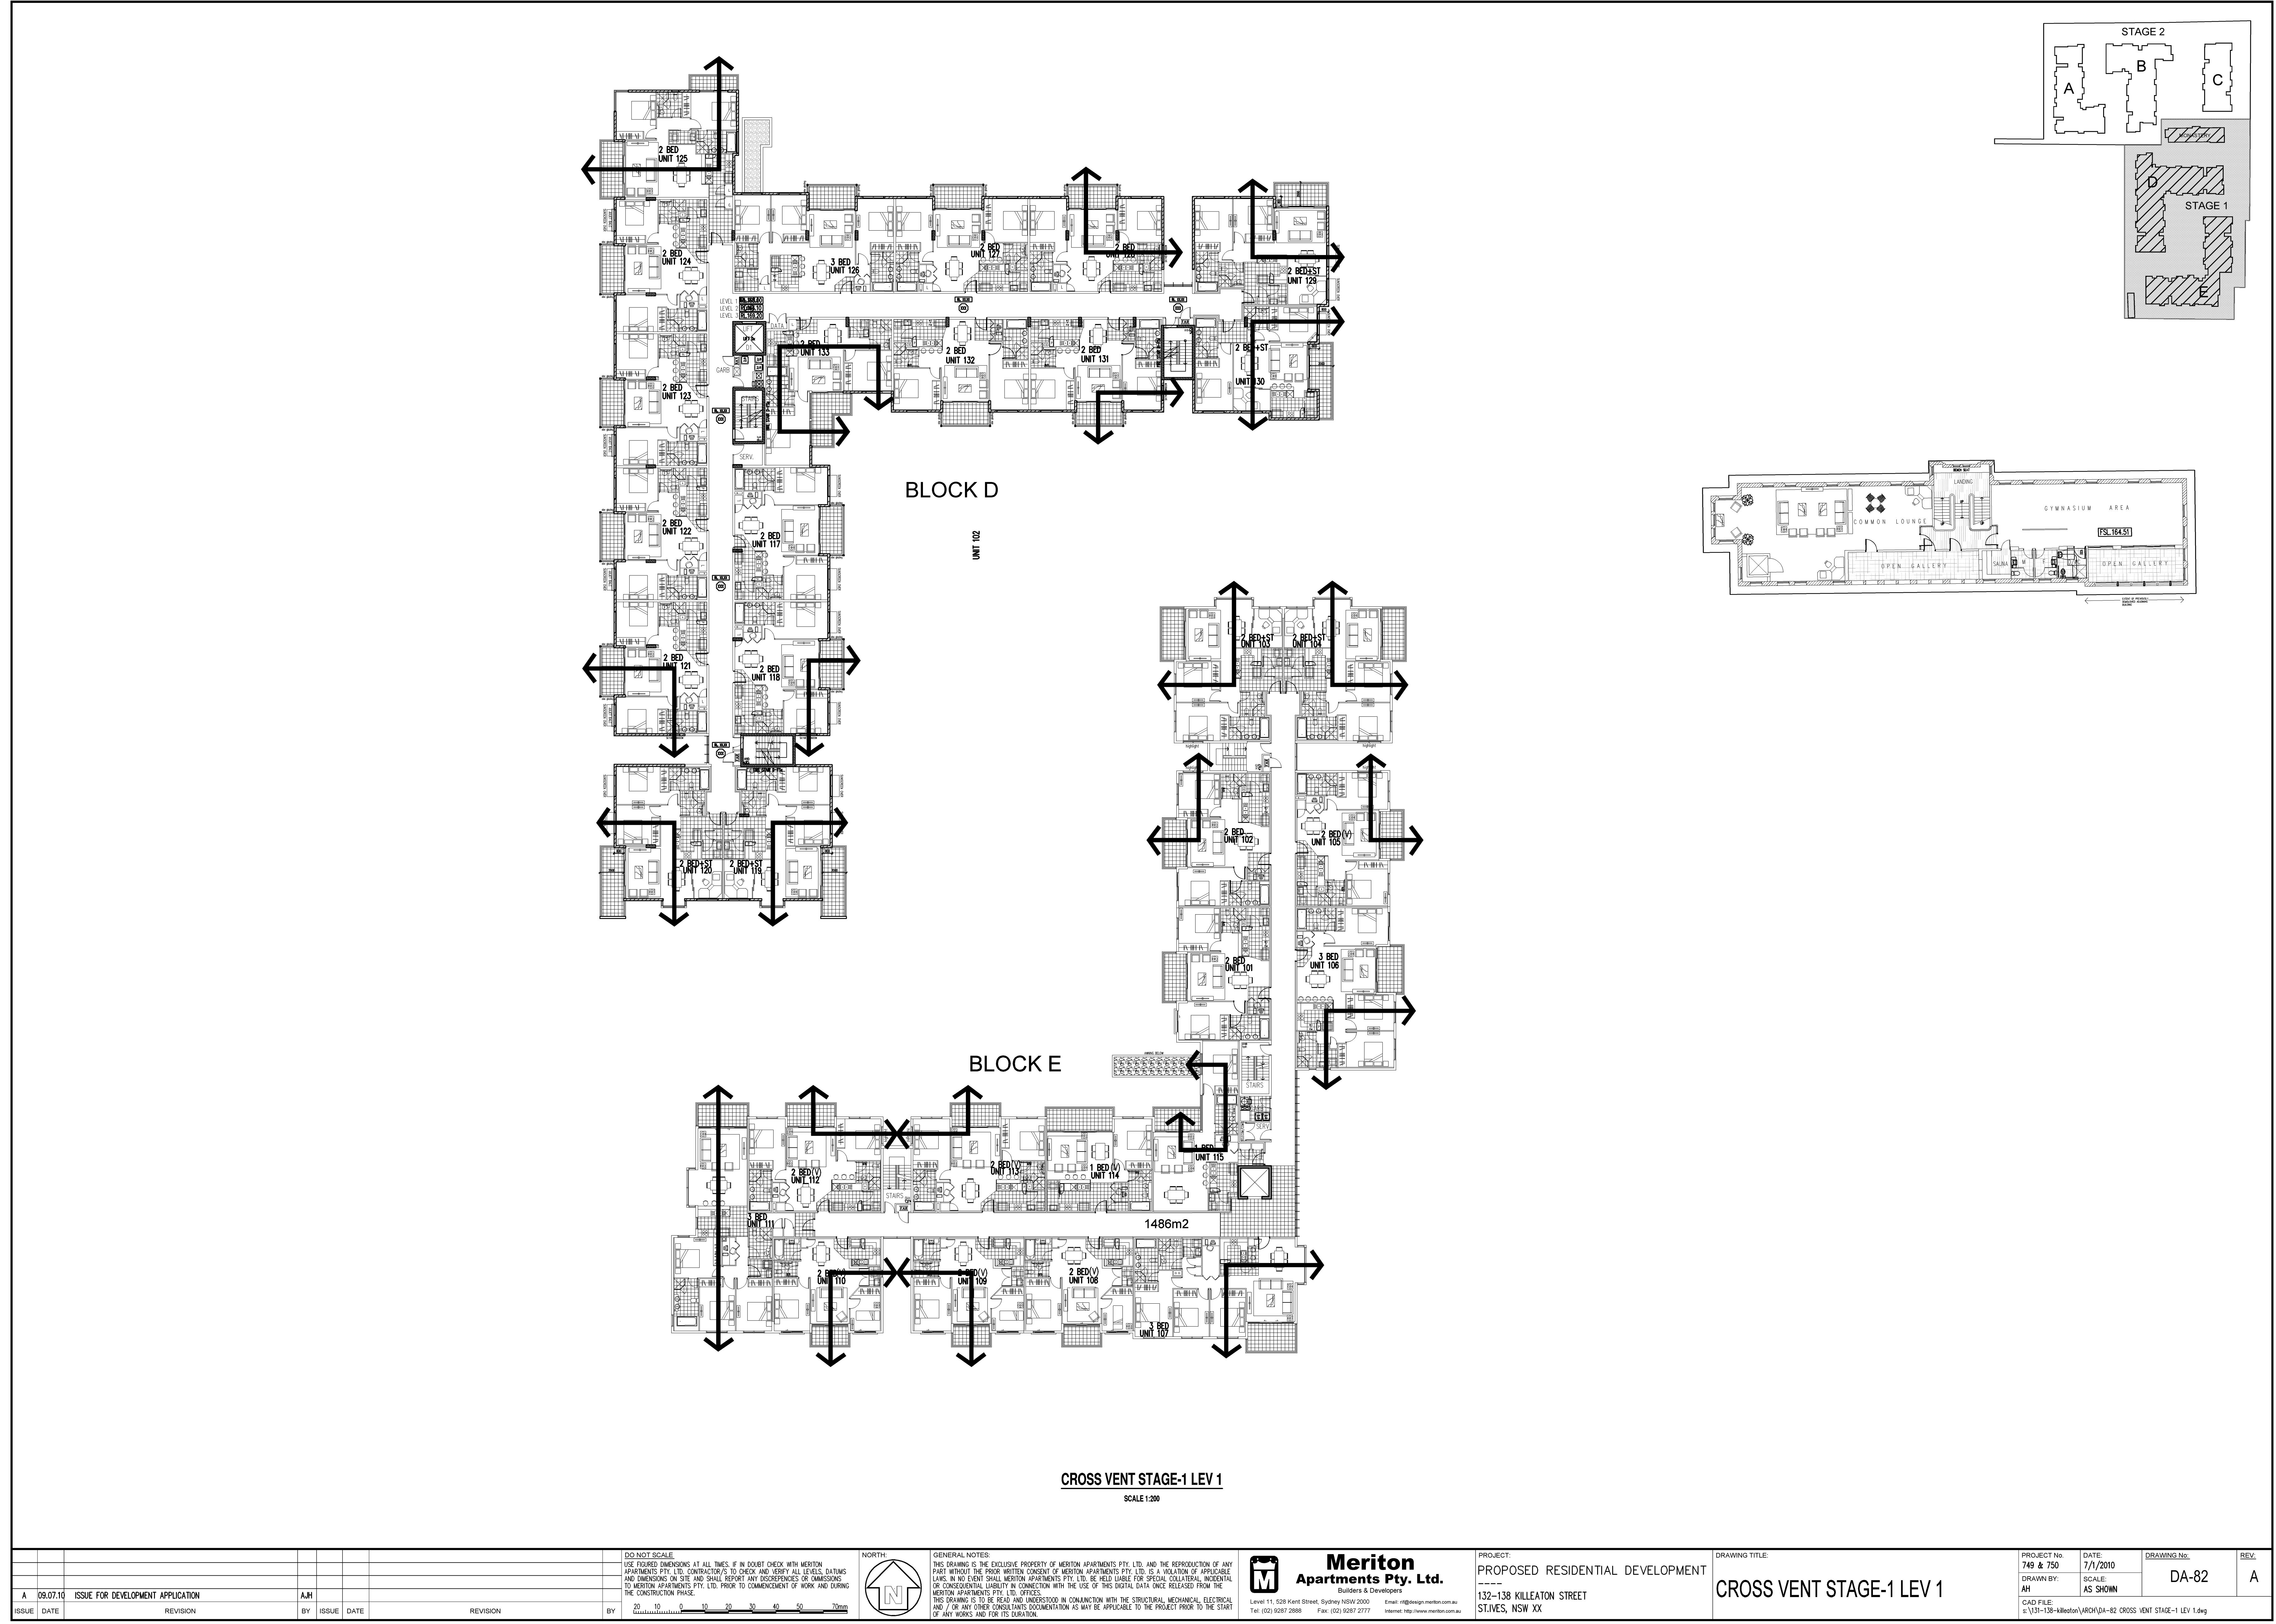

A				09.07.10				ISSUE FOR DEVELOPMENT APPLICATION				A/H			
ISSUE				DATE				REVISION				BY			