
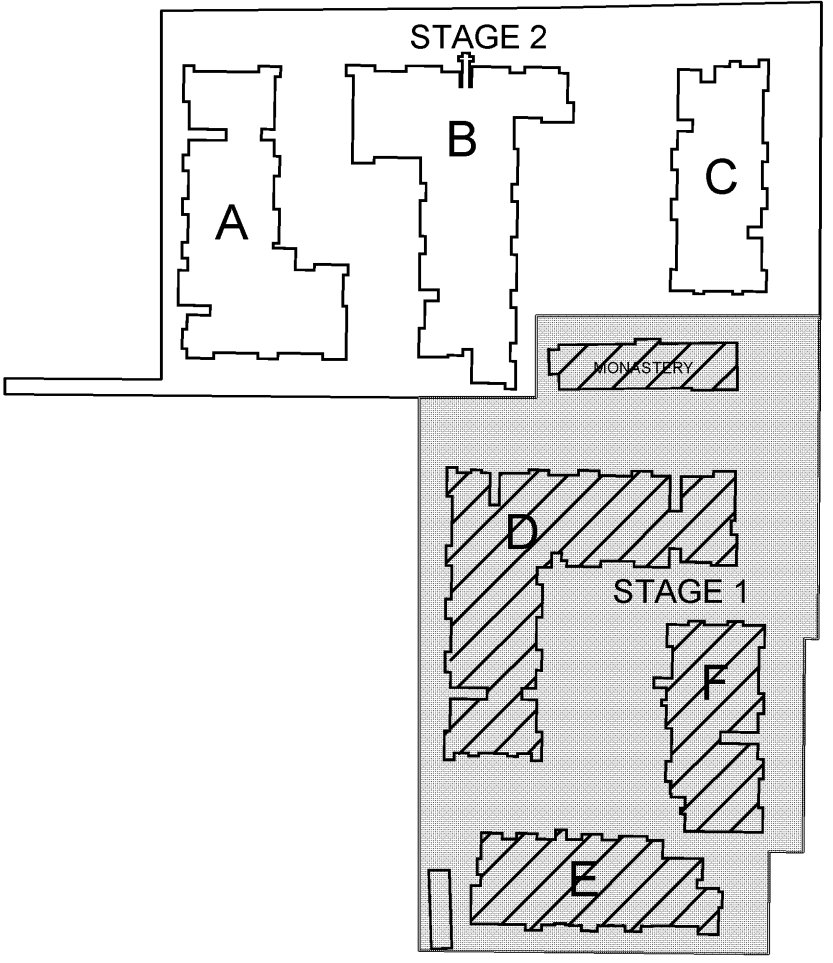


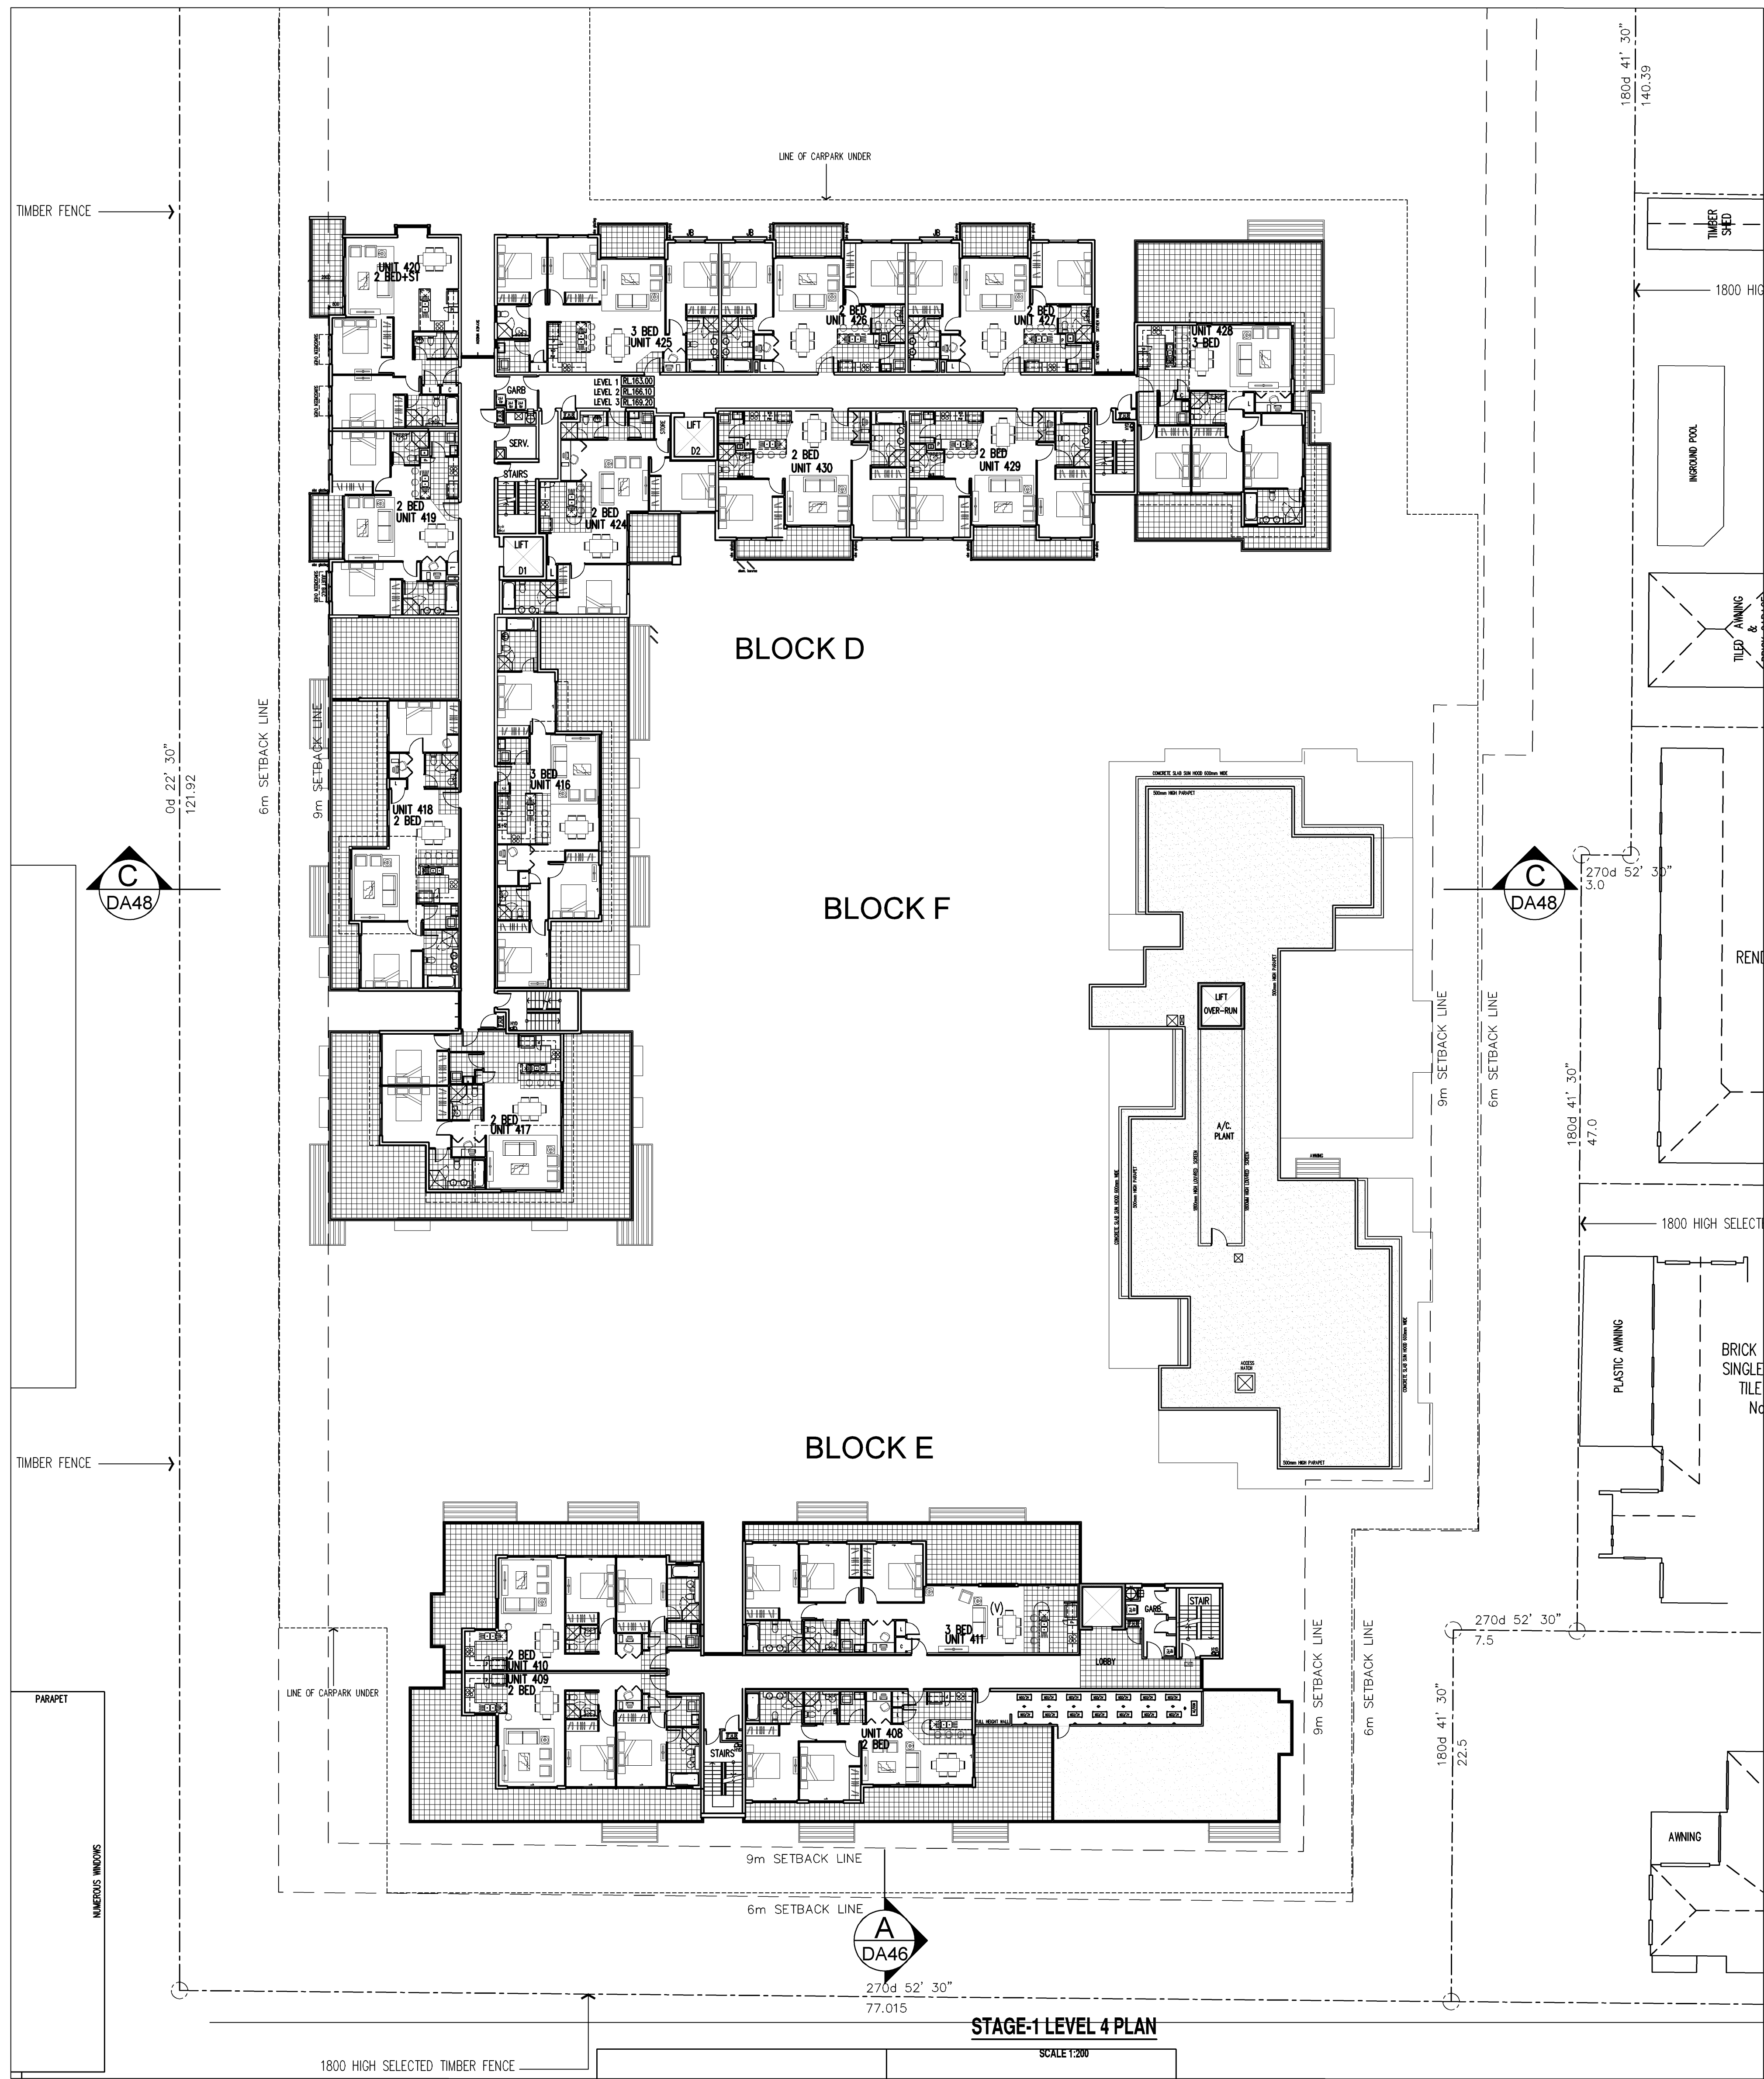

B 03.12.10 DRAWINGS REVISED FOR D.O.P. REQUIREMENTS				A 09.07.10 ISSUE FOR DEVELOPMENT APPLICATION			
ISSUE	DATE	REVISION	BY	ISSUE	DATE	REVISION	BY
DO NOT SCALE				GENERAL NOTES:			
USE FIGURED DIMENSIONS AT ALL TIMES. IF IN DOUBT CHECK WITH MERITON APARTMENTS PTY. LTD. CONTRACTOR/S TO CHECK AND VERIFY ALL LEVELS, DATUMS AND DIMENSIONS ON SITE AND SHALL REPORT ANY DISCREPANCIES OR OMISSIONS TO MERITON APARTMENTS PTY. LTD. PRIOR TO COMMENCEMENT OF WORK AND DURING THE CONSTRUCTION PHASE.				THIS DRAWING IS TO BE READ AND UNDERSTOOD IN CONJUNCTION WITH THE STRUCTURAL, MECHANICAL, ELECTRICAL AND / OR ANY OTHER CONSULTANTS DOCUMENTATION AS MAY BE APPLICABLE TO THE PROJECT PRIOR TO THE START OF ANY WORKS AND FOR ITS DURATION.			
20 10 0 10 20 30 40 50 60mm				Meriton Apartments Pty. Ltd. Builders & Developers			
NORTH				PROJECT: PROPOSED RESIDENTIAL DEVELOPMENT 132-138 KILLEATON STREET ST. IVES, NSW XX			
STAGE-1 LEVEL 4 PLAN				DRAWING TITLE: STAGE-1 LEVEL 4 PLAN			
PROJECT No. 749 & 750				DATE: 12/7/2010			
DRAWN BY: AH				SCALE: AS SHOWN			
CADD FILE: s:\131-138-Killeaton\ARCH\DA-24 STAGE-1 LEVEL 4 PLAN.dwg				DRAWING No. DA-24			
				REV. B			