


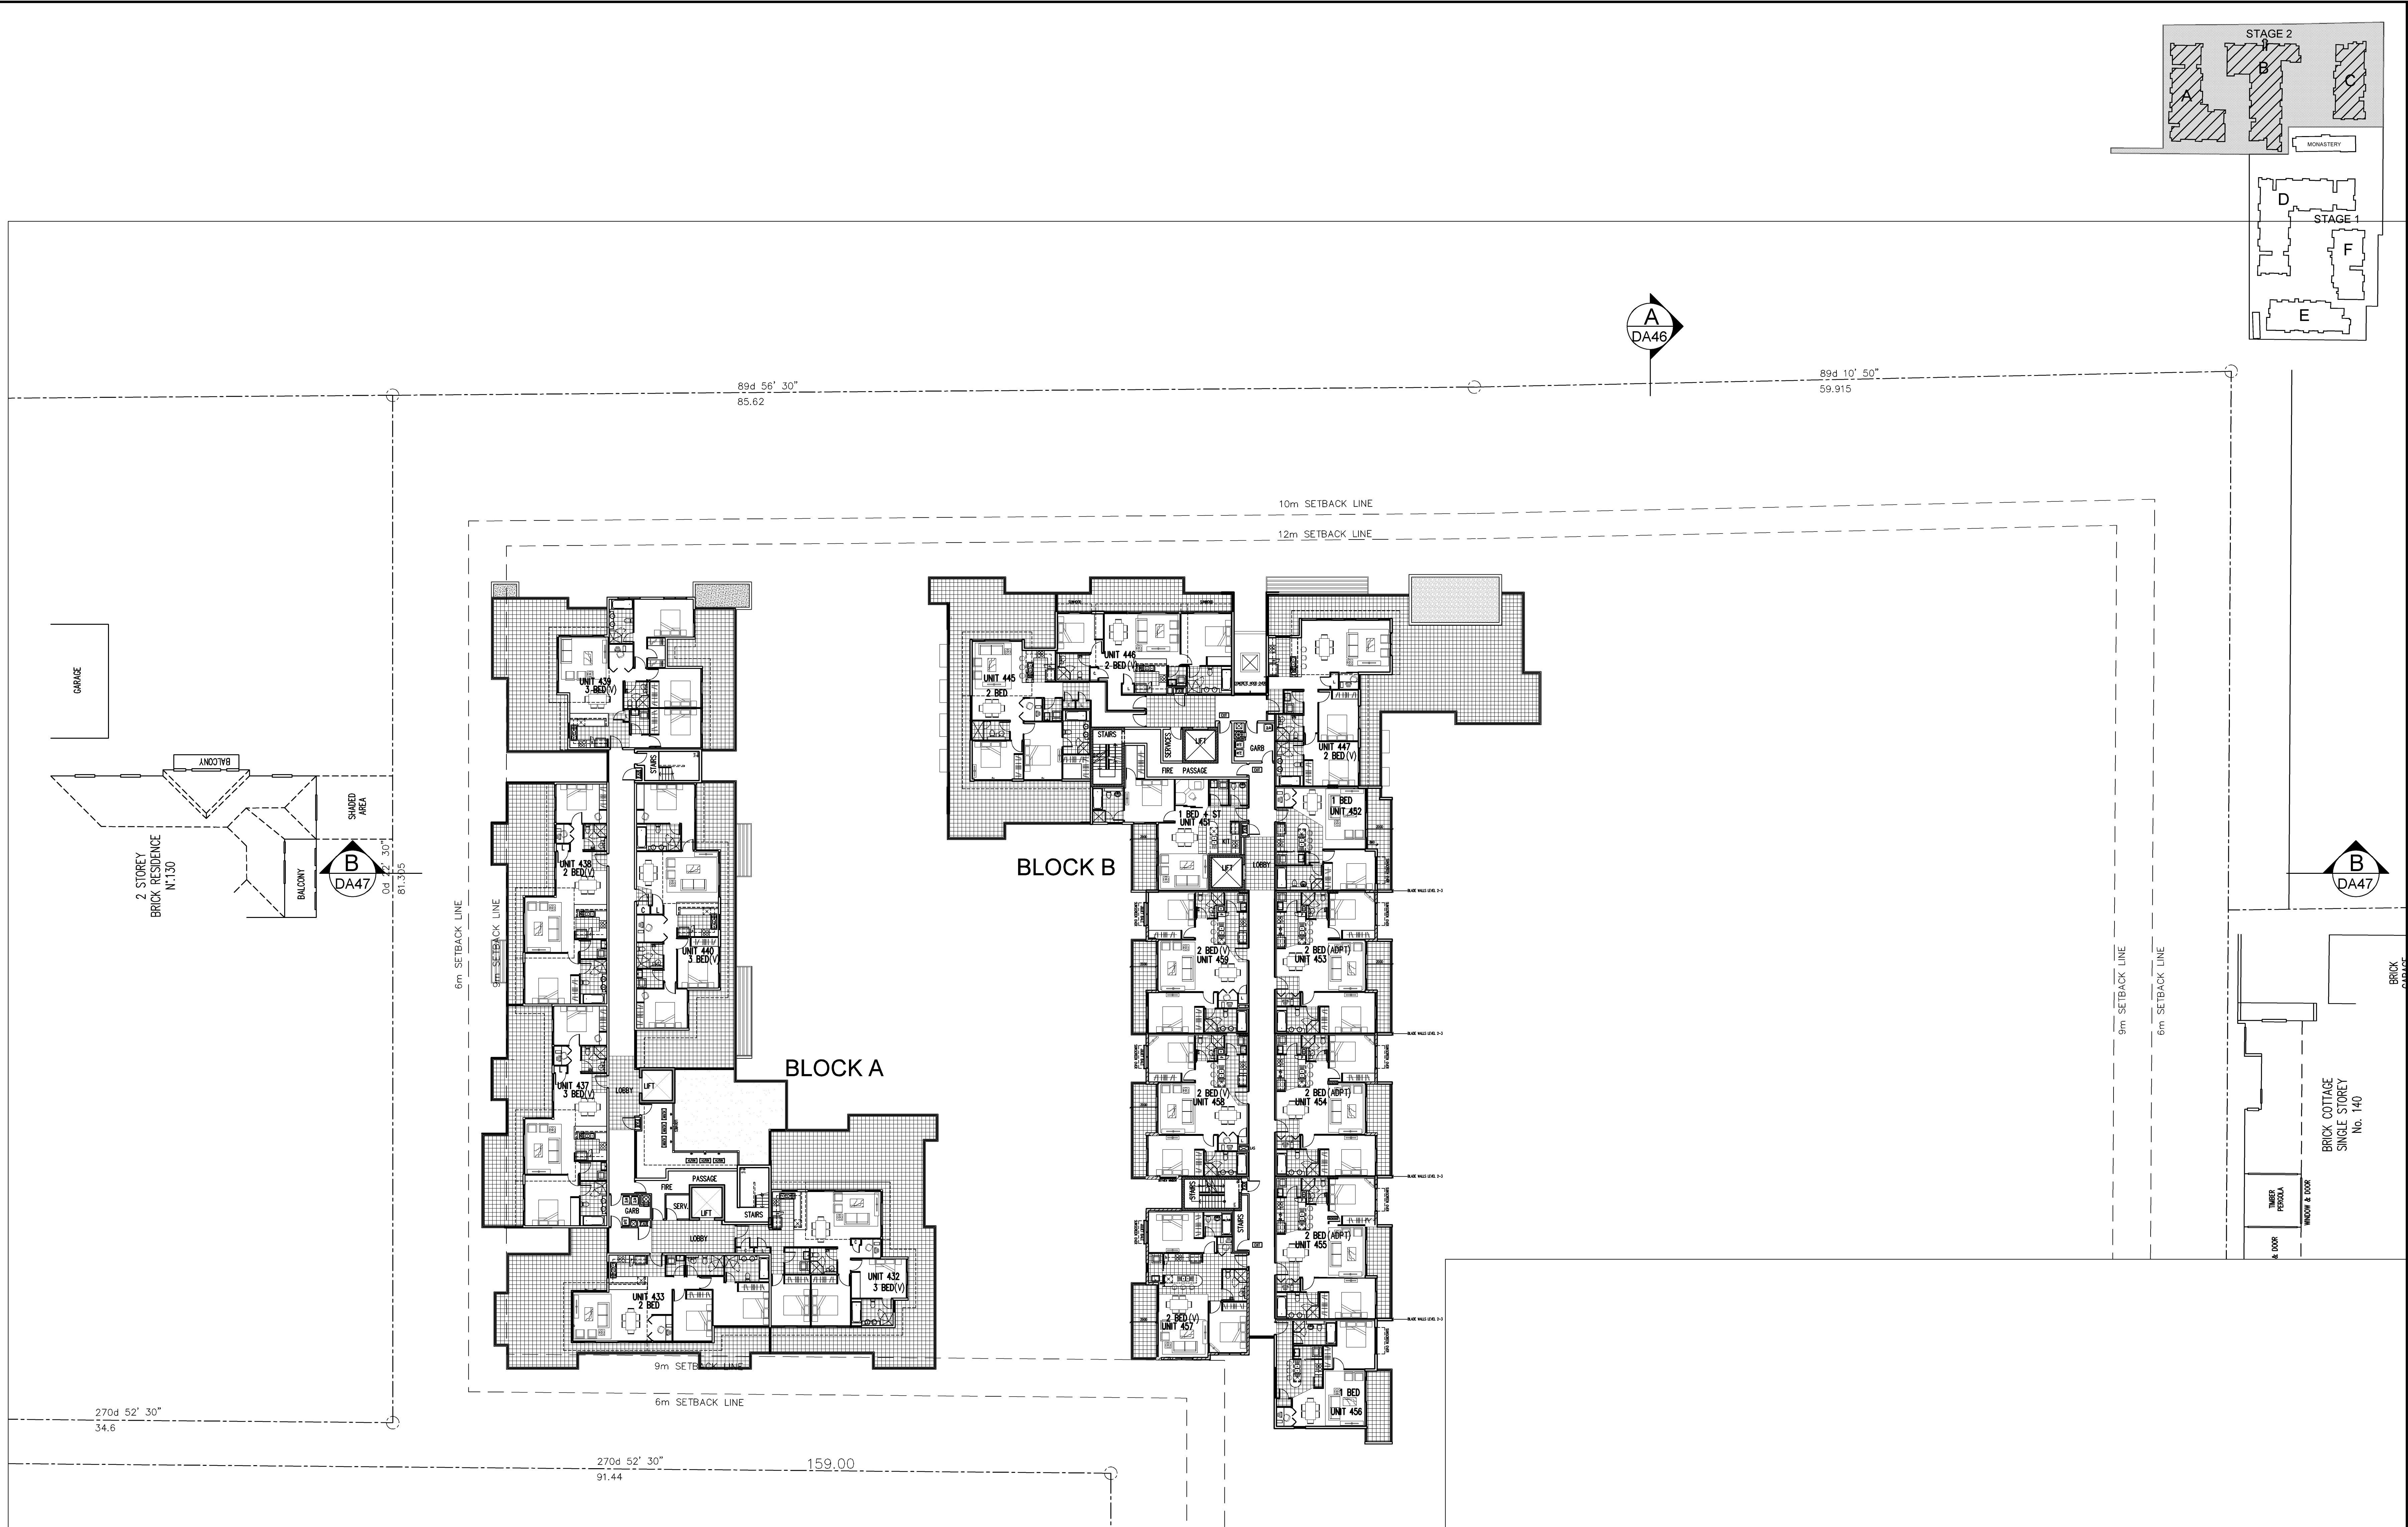

STAGE-2 LEVEL 4 PLAN
SCALE 1:200

				DO NOT SCALE				NORTH				GENERAL NOTES			
				USE FIGURED DIMENSIONS AT ALL TIMES. IF IN DOUBT CHECK WITH MERITON APARTMENTS PTY LTD. CONTRACTORS TO CHECK AND VERIFY ALL LEVELS, DATUMS AND DIMENSIONS ON SITE AND SHALL REPORT ANY DISCREPANCIES OR OMISSIONS TO MERITON APARTMENTS PTY LTD. PRIOR TO COMMENCEMENT OF WORK AND DURING THE CONSTRUCTION PHASE.								THIS DRAWING IS THE EXCLUSIVE PROPERTY OF MERITON APARTMENTS PTY LTD. AND THE REPRODUCTION OF ANY PART WITHOUT THE PRIOR WRITTEN CONSENT OF MERITON APARTMENTS PTY LTD. IS A VIOLATION OF APPLICABLE LAWS. IN NO EVENT SHALL MERITON APARTMENTS PTY LTD. BE HELD LIABLE FOR SPECIAL, COLLATERAL, INCIDENTAL OR CONSEQUENTIAL LIABILITY IN CONNECTION WITH THE USE OF THIS DIGITAL DATA. ONCE RELEASED FROM THE MERITON APARTMENTS PTY LTD. OFFICES.			
												THIS DRAWING IS TO BE READ AND UNDERSTOOD IN CONJUNCTION WITH THE STRUCTURAL, MECHANICAL, ELECTRICAL AND / OR ANY OTHER CONSULTANTS DOCUMENTATION AS MAY BE APPLICABLE TO THE PROJECT PRIOR TO THE START OF ANY WORKS AND FOR ITS DURATION.			
															
												Level 11, 528 Kent Street, Sydney NSW 2000 Email: info@meriton.com.au			
												Tel: (02) 9287 2888 Fax: (02) 9287 2777 Internet: http://www.meriton.com.au			
												PROJECT: PROPOSED RESIDENTIAL DEVELOPMENT			
												132-138 KILLEATON STREET ST.IVES, NSW XX			
												DRAWING TITLE: STAGE-2 LEVEL 4 PLAN			
												PROJECT No. 749 & 750			
												DATE: 12/7/2010			
												DRAWING No. DA-31			
												REV. B			
												DRAWN BY: AH			
												SCALE: AS SHOWN			
												CAD FILE: s:\131-138-Killeaton\ARCH\DA-31 STAGE-2 LEVEL 4 PLAN.dwg			