


CONTINUES BELOW

SECTION A

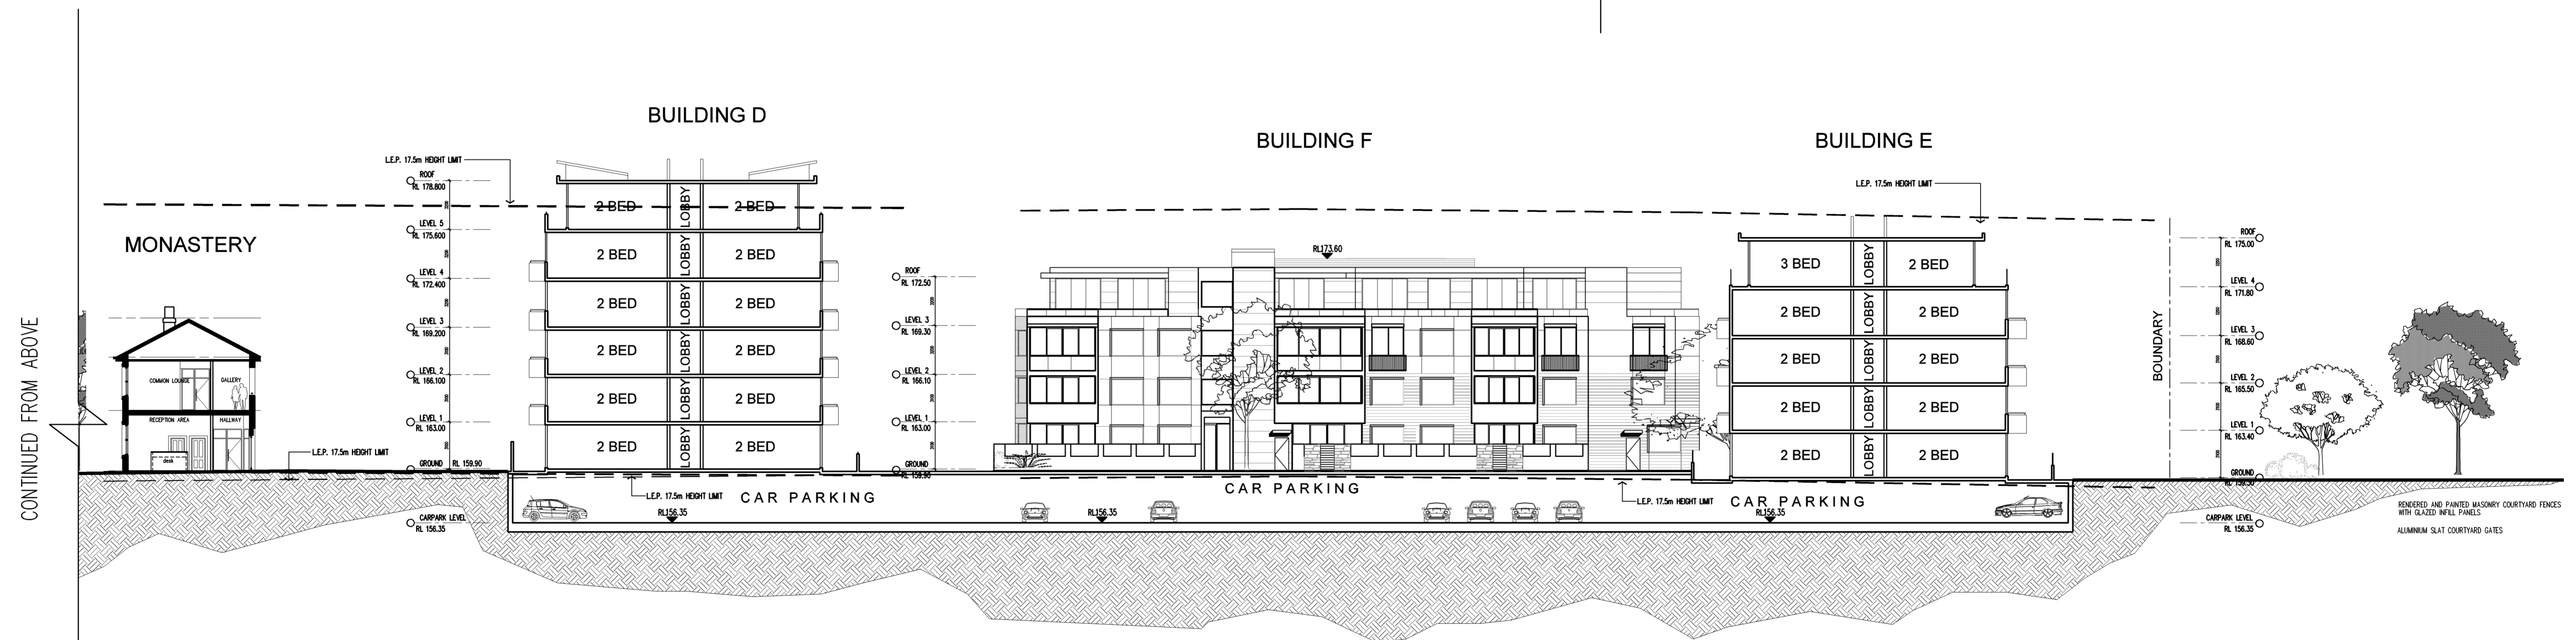

CONTINUED FROM ABOVE

BOUNDARY

RENDERED AND PAINTED MASONRY COURTYARD FENCES WITH GLAZED INFILL PANELS
ALUMINUM SLAT COURTYARD GATES

SITE SECTION A-A
SCALE 1:200

ISSUE	DATE	REVISION	BY	ISSUE	DATE	REVISION	BY
C	03.12.10	DRAWINGS REVISED FOR D.O.P. REQUIREMENTS	ET				
B	12.08.10	LE.P. HEIGHT LIMIT AND EXISTING GROUND LINES ADDED.	MV				
A	09.07.10	ISSUE FOR DEVELOPMENT APPLICATION	AJH				

DO NOT SCALE.
USE FIGURED DIMENSIONS AT ALL TIMES. IF IN DOUBT CHECK WITH MERITON APARTMENTS PTY. LTD. CONTRACTORS TO CHECK AND VERIFY ALL LEVELS, DATINGS AND DIMENSIONS ON SITE AND SHALL REPORT ANY DISCREPANCIES OR OMISSIONS TO MERITON APARTMENTS PTY. LTD. PRIOR TO COMMENCEMENT OF WORK AND DURING THE CONSTRUCTION PHASE.

NORTH

GENERAL NOTES:
THIS DRAWING IS THE EXCLUSIVE PROPERTY OF MERITON APARTMENTS PTY. LTD. AND THE REPRODUCTION OF ANY PART WITHOUT THE WRITTEN CONSENT OF MERITON APARTMENTS PTY. LTD. IS A VIOLATION OF APPLICABLE LAWS. IN NO EVENT SHALL MERITON APARTMENTS PTY. LTD. BE HELD LIABLE FOR SPECIAL, COLLATERAL, INCIDENTAL OR CONSEQUENTIAL LIABILITY IN CONNECTION WITH THE USE OF THIS DIGITAL DATA ONCE RELEASED FROM THE MERITON APARTMENTS PTY. LTD. OFFICES.
THIS DRAWING IS TO BE READ AND UNDERSTOOD IN CONJUNCTION WITH THE STRUCTURAL, MECHANICAL, ELECTRICAL AND / OR ANY OTHER CONSULTANTS DOCUMENTATION AS MAY BE APPLICABLE TO THE PROJECT PRIOR TO THE START OF ANY WORKS AND FOR ITS DURATION.

Meriton
Apartments Pty. Ltd.
Builders & Developers

Level 11, 328 Kent Street, Sydney NSW 2000 Email: info@meriton.com.au
Tel: (02) 9287 2888 Fax: (02) 9287 2777 Internet: http://www.meriton.com.au

PROJECT:
PROPOSED RESIDENTIAL DEVELOPMENT
132-138 KILLEATON STREET
STIVES, NSW

DRAWING TITLE:
SITE SECTION A-A

PROJECT No.	DATE	DRAWING No.	REV.
749 & 750	12/3/2010	DA-46	C
DRAWN BY: AH		SCALE: AS SHOWN	
CAD FILE: s:\131-138-Killeaton\ARCH\DA-46 SITE SECTION A-A.dwg			