




2 BED + STUDY UNIT
UNIT AREA 89.8 SQ M
BALC. AREA 10.7 SQ M

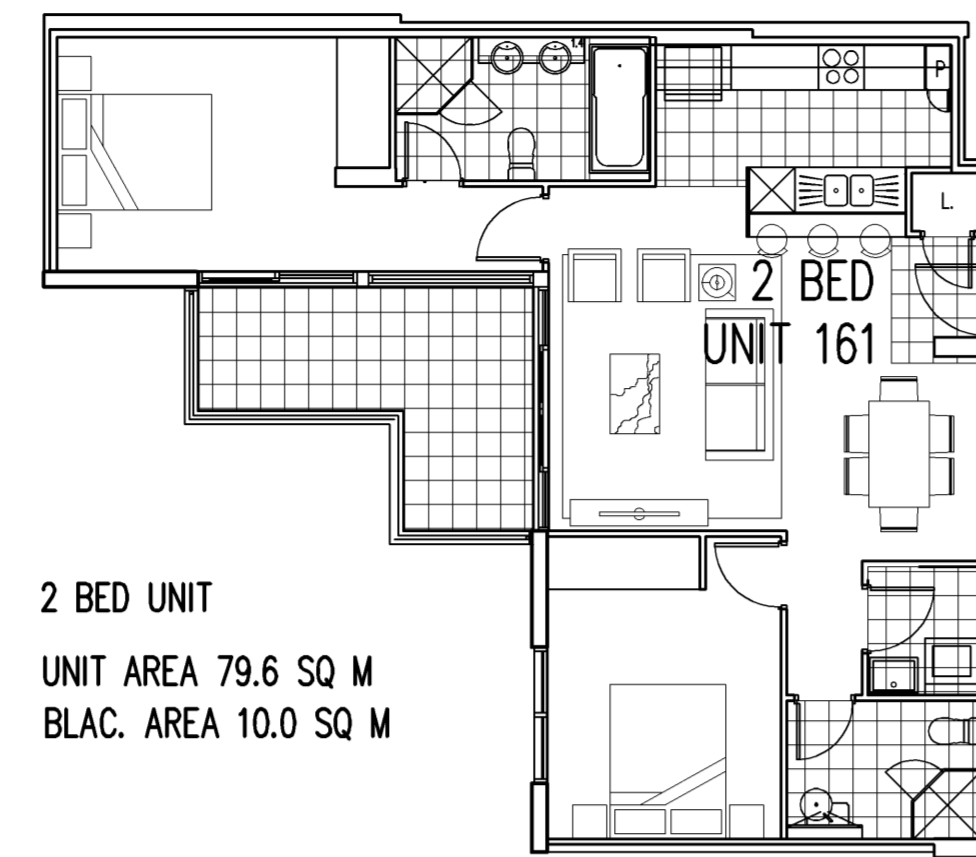


2 BED UNIT
UNIT AREA 79.6 SQ M
BALC. AREA 10.0 SQ M

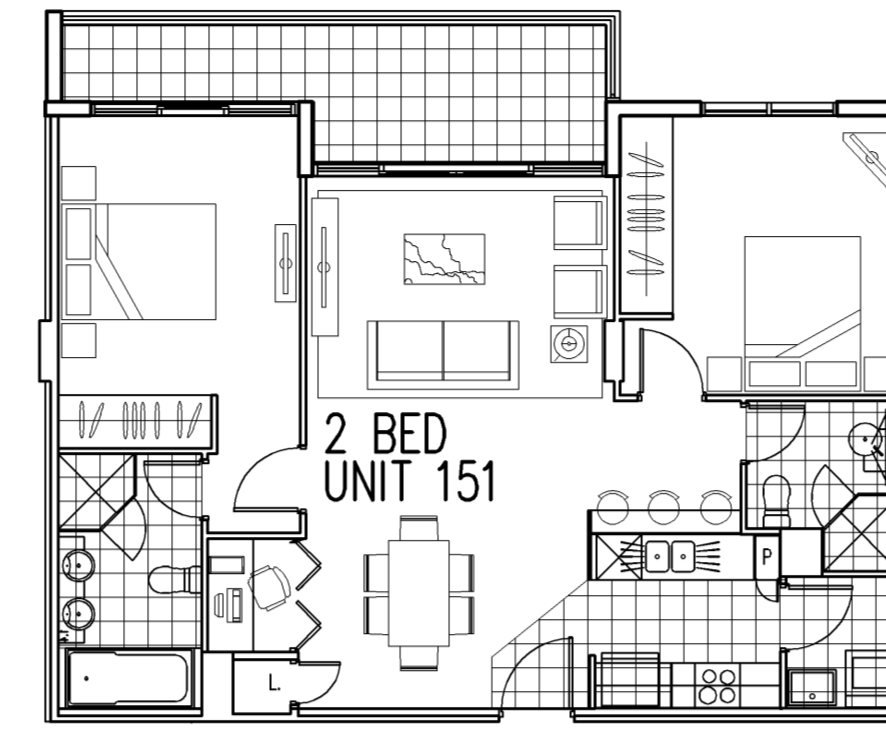


2 BED UNIT
UNIT AREA 83.6 SQ M
BALC. AREA 10.4 SQ M

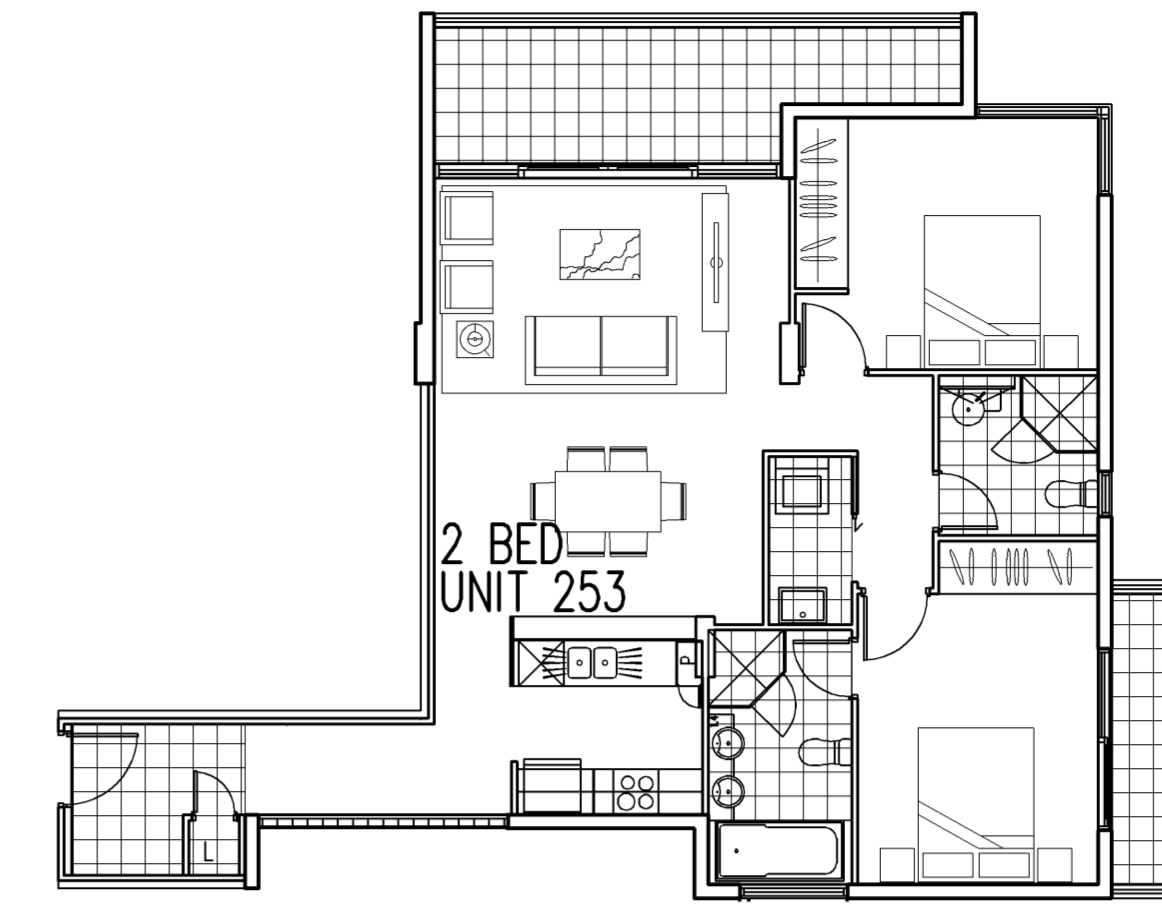


2 BED UNIT
UNIT AREA 89.4 SQ M
BALC. AREA 15.1 SQ M

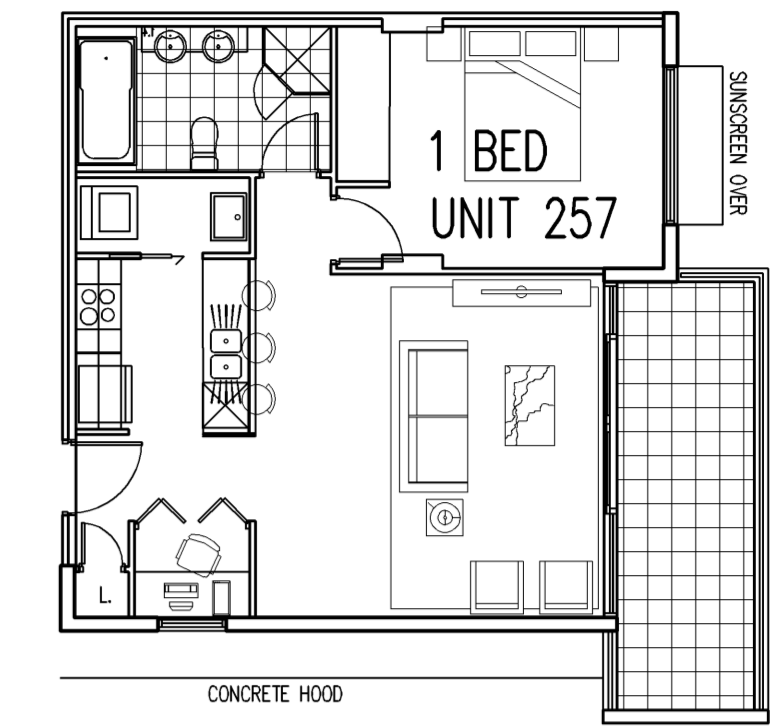


1 BED UNIT
UNIT AREA 57.1 SQ M
BALC. AREA 10.3 SQ M

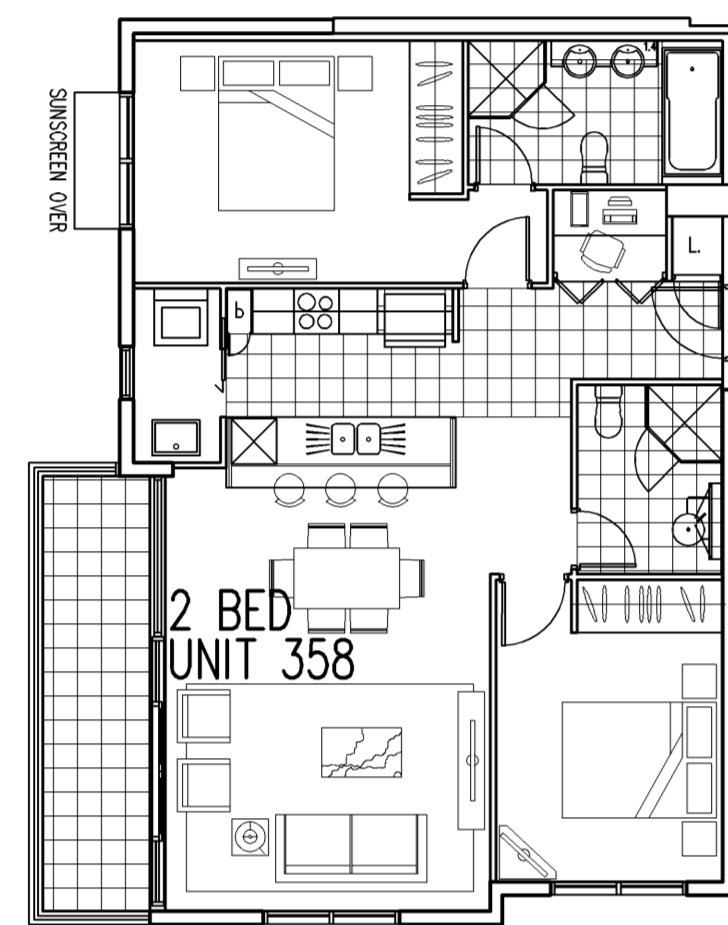


2 BED UNIT
UNIT AREA 85.7 SQ M
BALC. AREA 8.2 SQ M

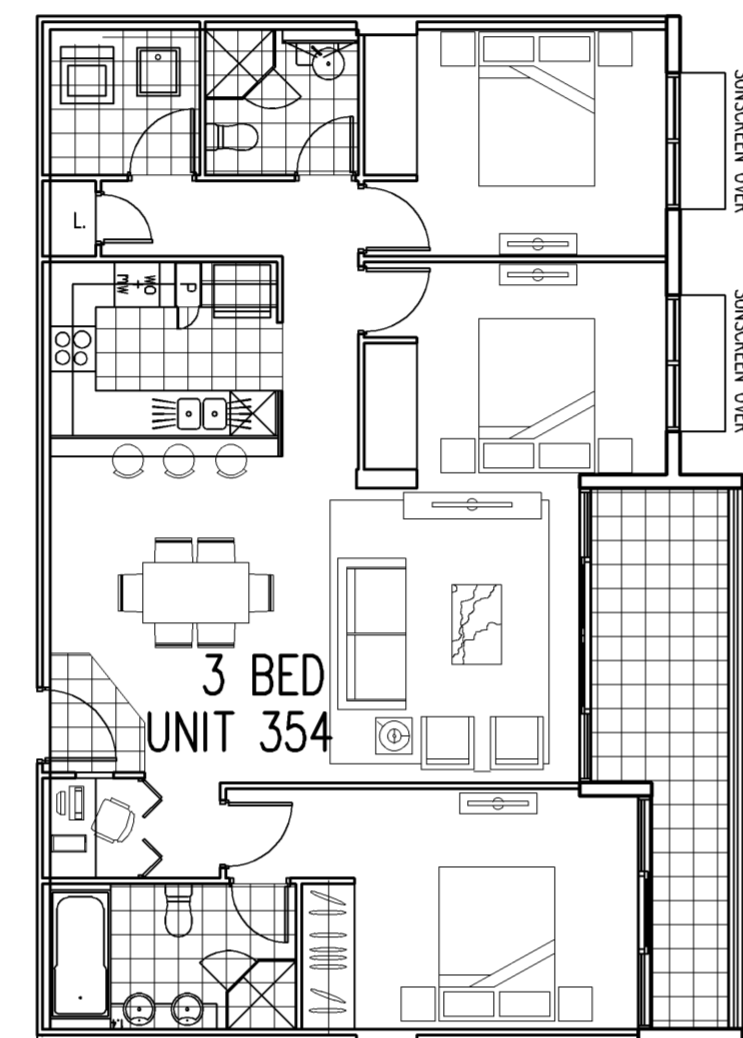


3 BED UNIT
UNIT AREA 101.7 SQ M
BALCONY AREA 10.4 SQ M

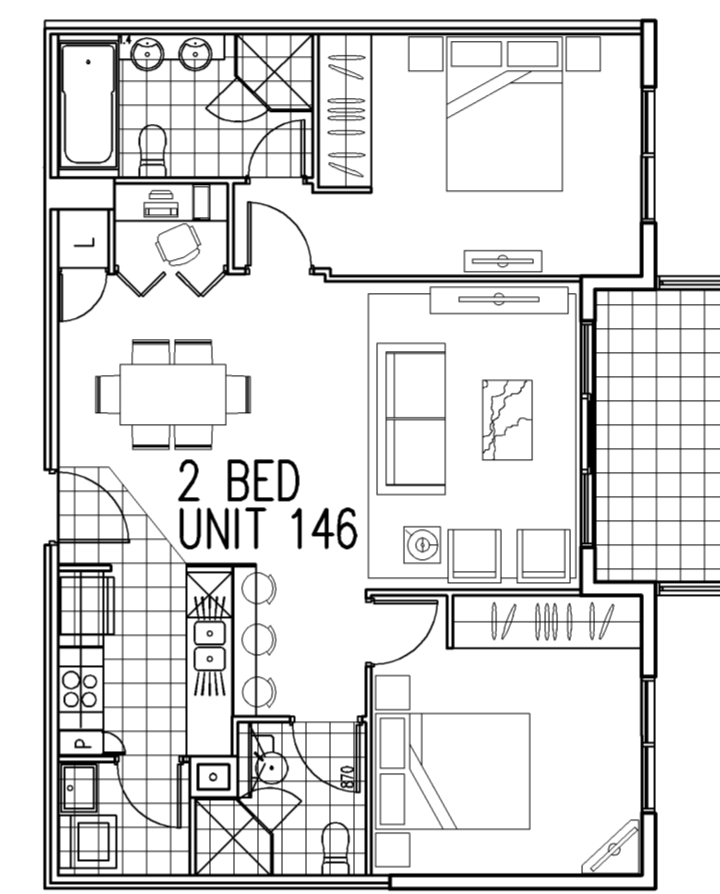


2 BED UNIT
UNIT AREA 82.2 SQ M
BALCONY AREA 7.1 SQ M

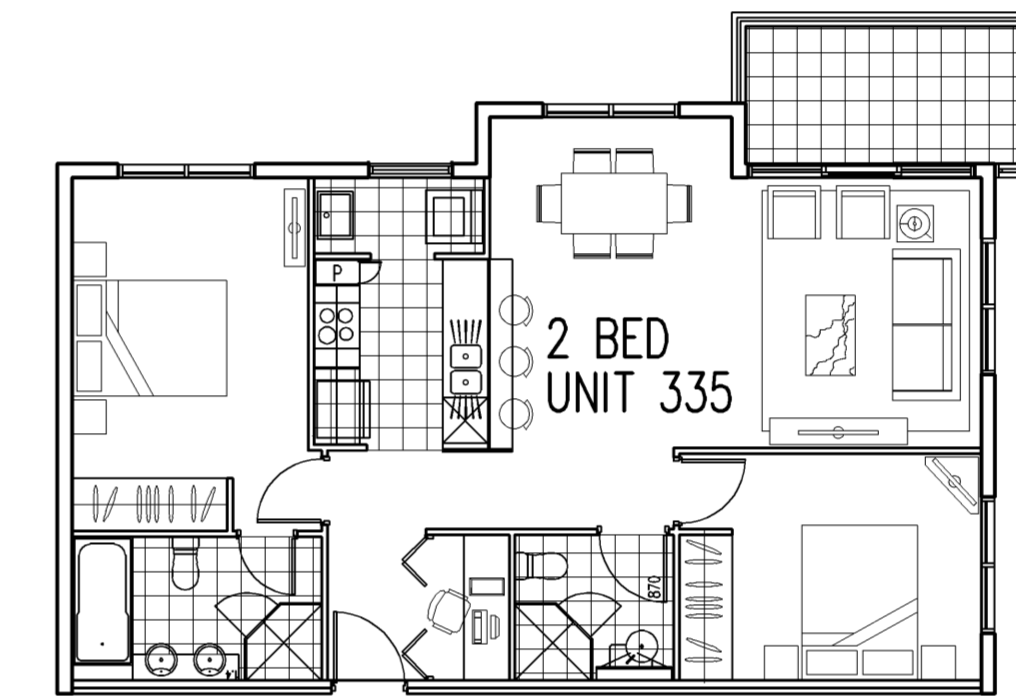


2 BED UNIT
UNIT AREA 82.5 SQ M
BALCONY AREA 7.5 SQ M

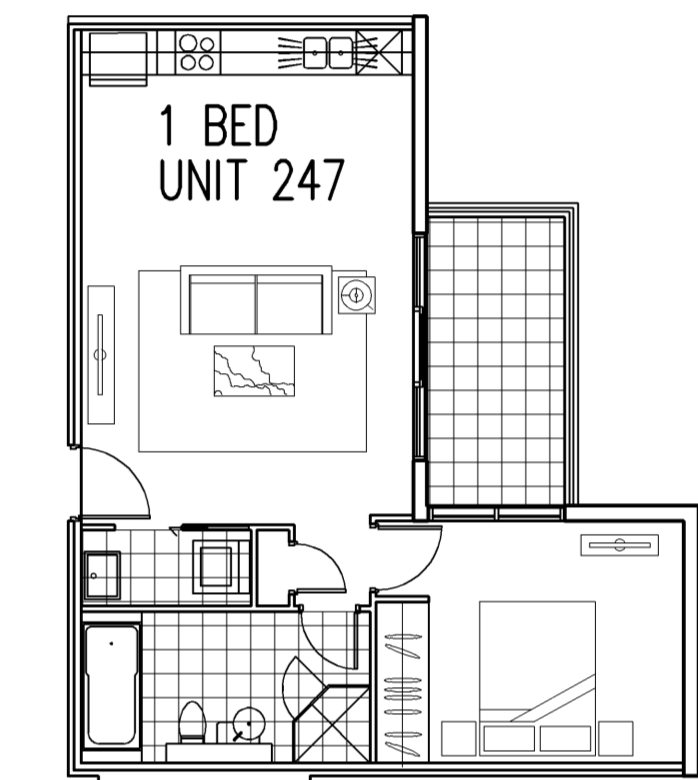


1 BED UNIT
UNIT AREA 54.0 SQ M
BALCONY AREA 7.0 SQ M

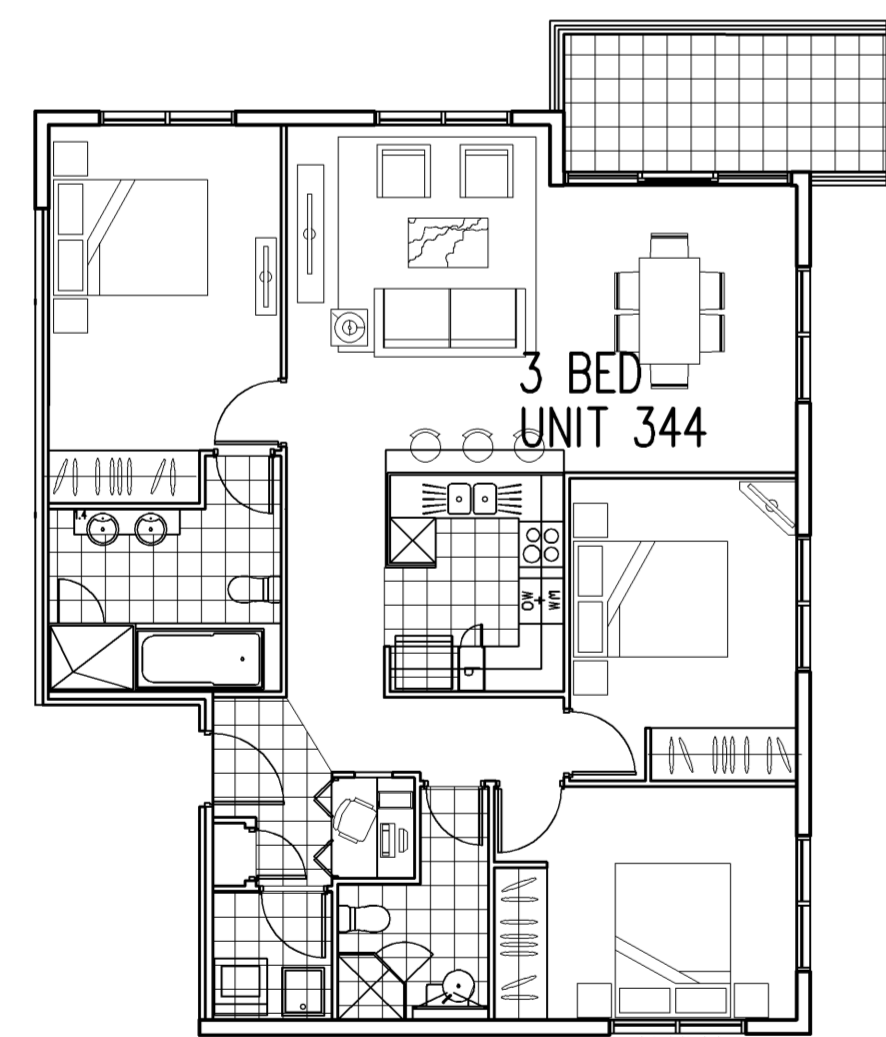


3 BED UNIT
UNIT AREA 105.0 SQ M
BALCONY AREA 7.8 SQ M

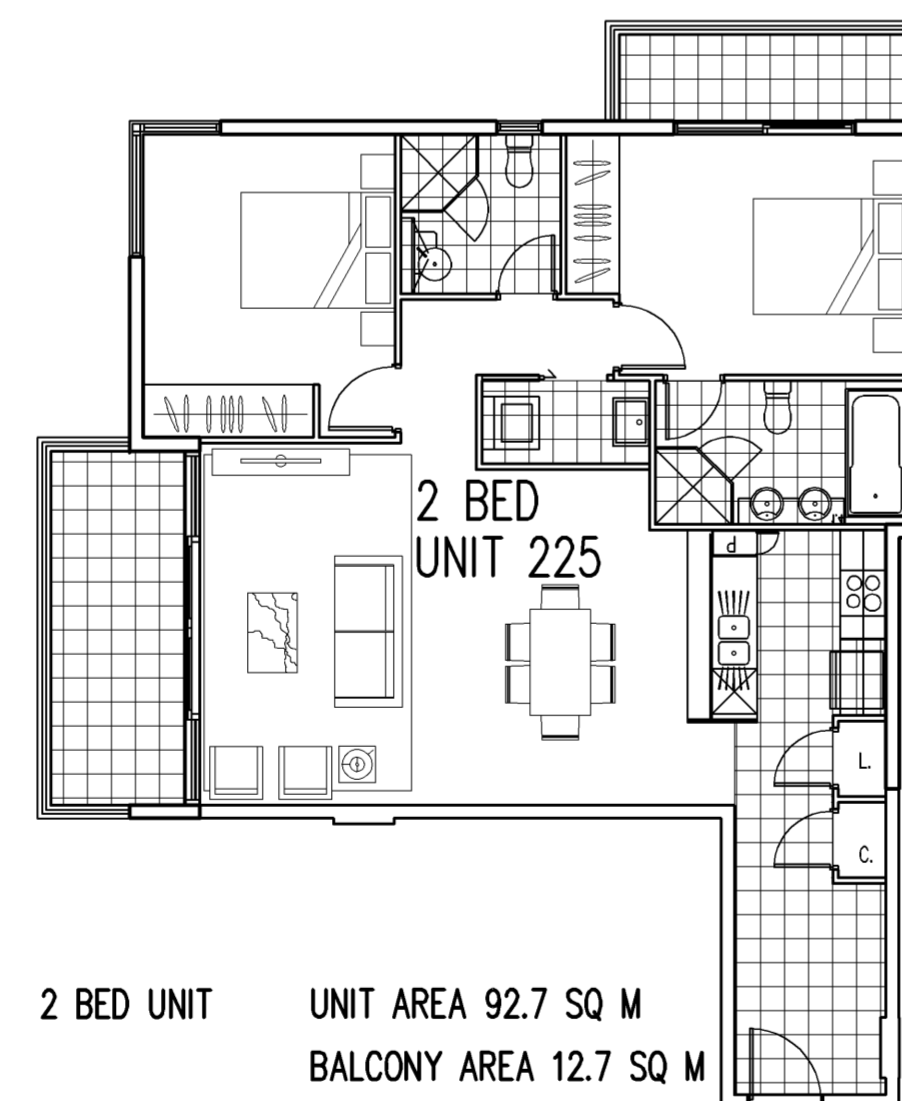


2 BED UNIT
UNIT AREA 92.7 SQ M
BALCONY AREA 12.7 SQ M

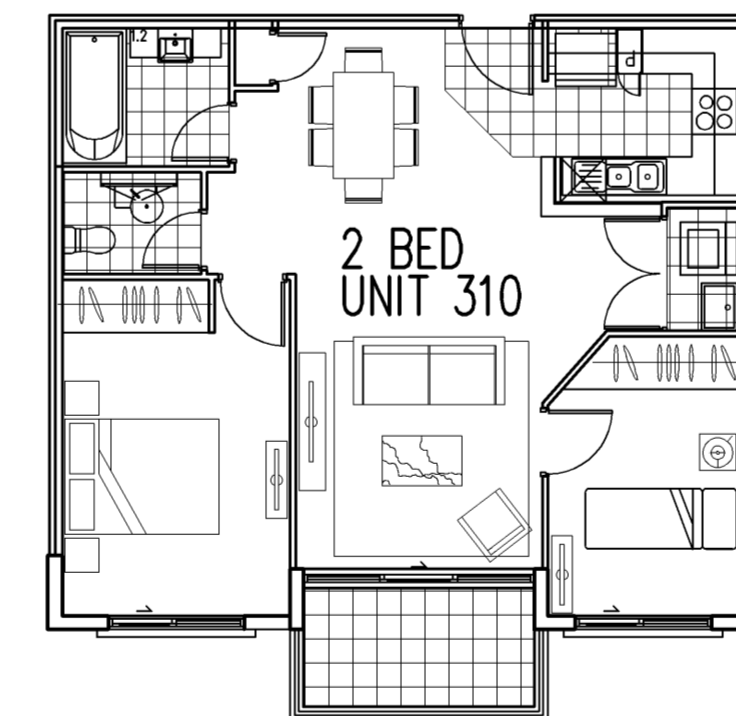

2 BED UNIT
UNIT AREA 67.4 SQ M
BALCONY AREA 4.8 SQ M

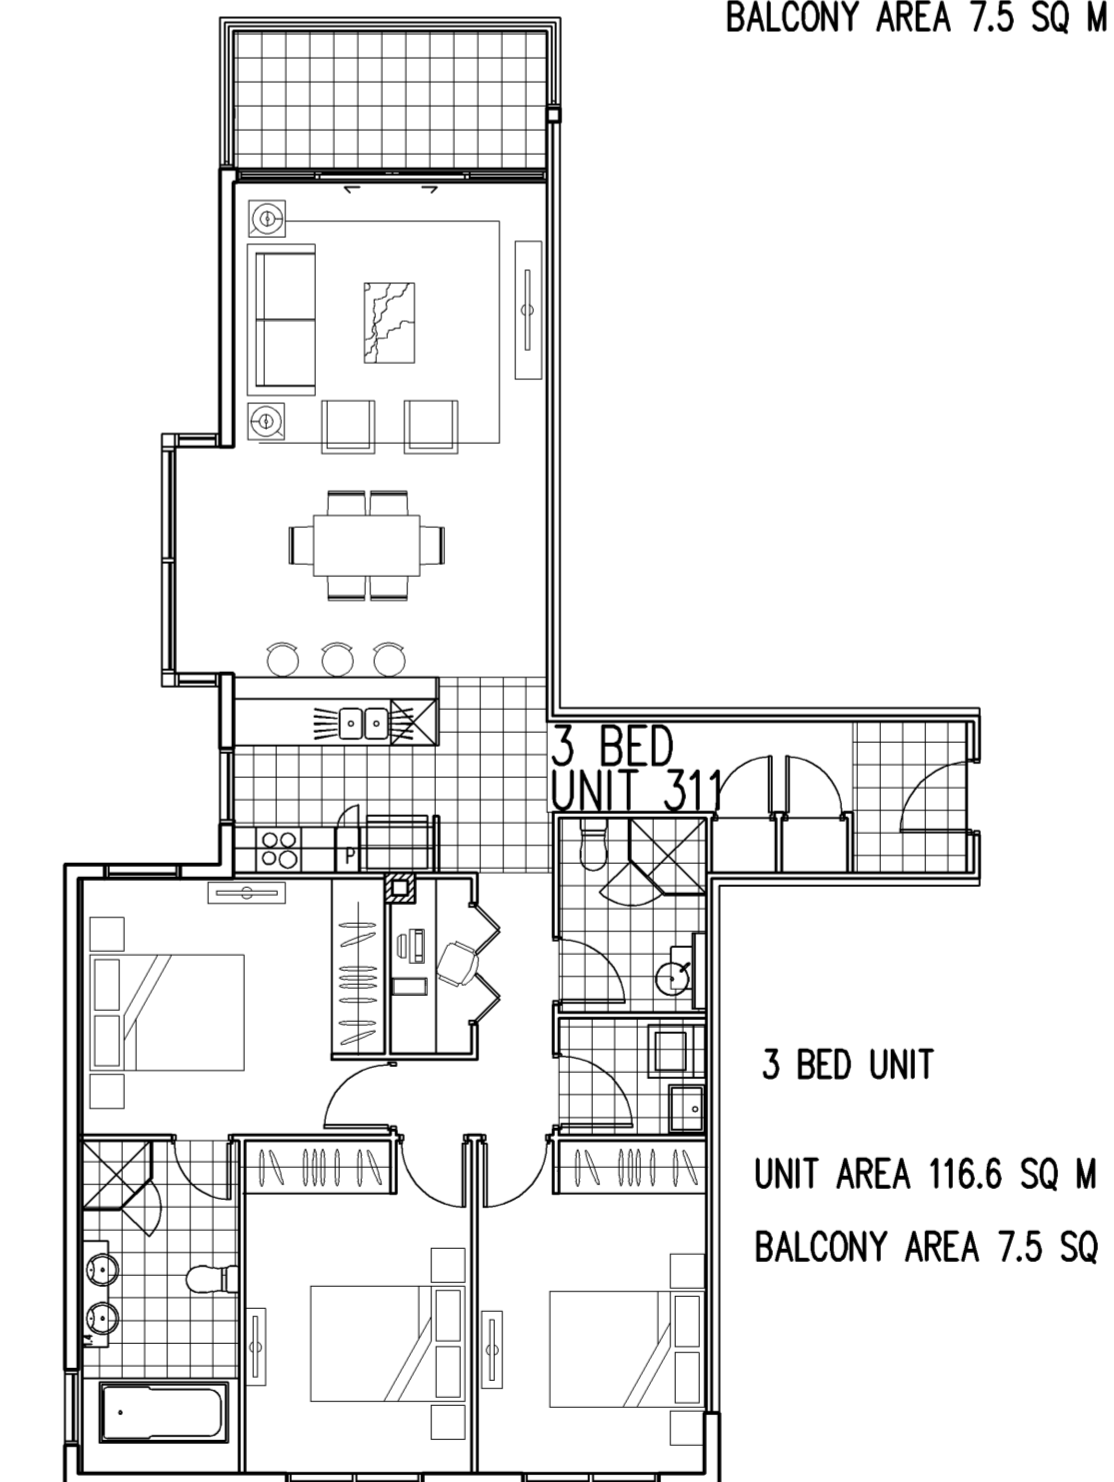

3 BED UNIT
UNIT AREA 116.6 SQ M
BALCONY AREA 7.5 SQ M

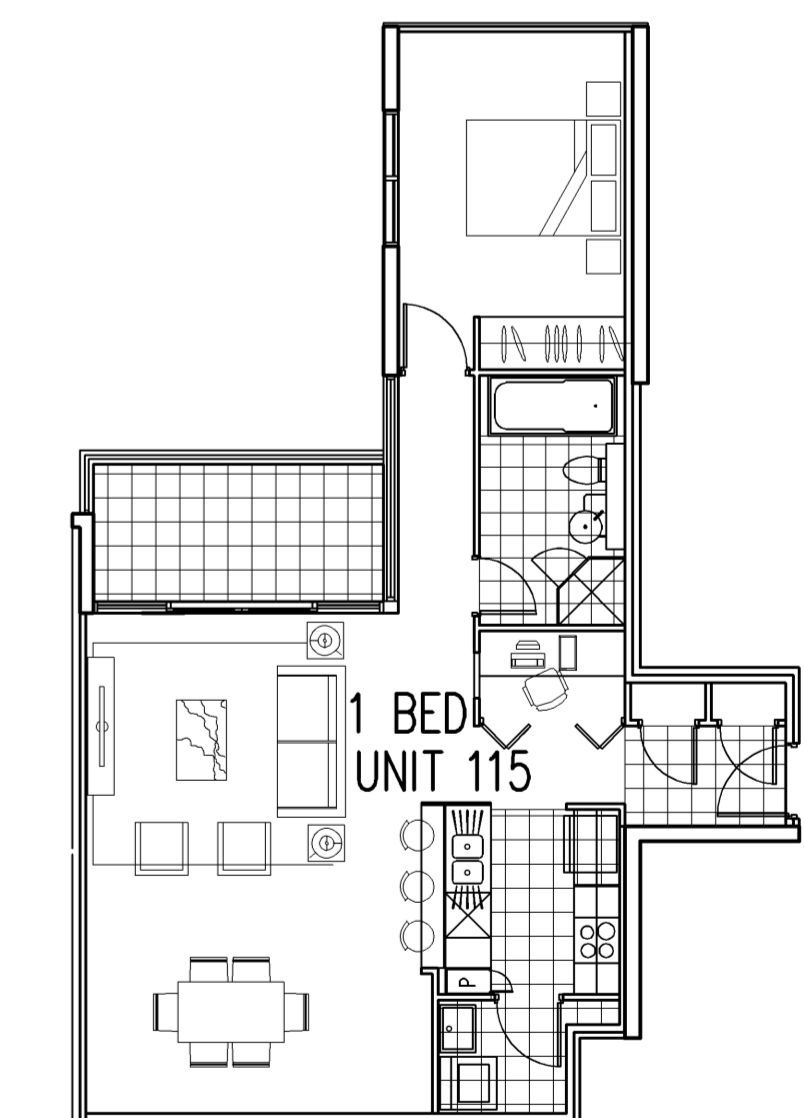


1 BED UNIT
UNIT AREA 73.2 SQ M
BALCONY AREA 7.0 SQ M

TYPICAL UNITS

SCALE 1:100

ISSUE	DATE	REVISION	BY	ISSUE	DATE	REVISION	BY
B	03.12.10	DRAWINGS REVISED FOR D.O.P. REQUIREMENTS	ET				
A	09.07.10	ISSUE FOR DEVELOPMENT APPLICATION	AJH				

DO NOT SCALE	NORTH
USE FIGURED DIMENSIONS AT ALL TIMES. IF IN DOUBT CHECK WITH MERITON APARTMENTS PTY. LTD. CONTRACTORS TO CHECK AND VERIFY ALL LEVELS, DATINGS AND DIMENSIONS ON SITE AND SHALL REPORT ANY DISCREPANCIES OR OMISSIONS TO MERITON APARTMENTS PTY. LTD. PRIOR TO COMMENCEMENT OF WORK AND DURING THE CONSTRUCTION PHASE.	

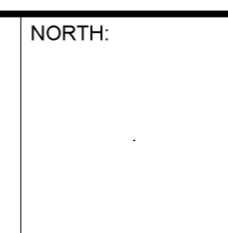

GENERAL NOTES:
THIS DRAWING IS THE EXCLUSIVE PROPERTY OF MERITON APARTMENTS PTY. LTD. AND THE REPRODUCTION OF ANY PART WITHOUT THE PRIOR WRITTEN CONSENT OF MERITON APARTMENTS PTY. LTD. IS A VIOLATION OF APPLICABLE LAWS. IN NO EVENT SHALL MERITON APARTMENTS PTY. LTD. BE HELD LIABLE FOR SPECIAL, COLLATERAL, INCIDENTAL OR CONSEQUENTIAL LIABILITY IN CONNECTION WITH THE USE OF THIS DIGITAL DATA ONCE RELEASED FROM THE MERITON APARTMENTS PTY. LTD. OFFICES.
THIS DRAWING IS TO BE READ AND UNDERSTOOD IN CONJUNCTION WITH THE STRUCTURAL, MECHANICAL, ELECTRICAL AND / OR ANY OTHER CONSULTANTS DOCUMENTATION AS MAY BE APPLICABLE TO THE PROJECT PRIOR TO THE START OF ANY WORKS AND FOR ITS DURATION.

Meriton
Apartments Pty. Ltd.
Builders & Developers
Level 11, 328 Kent Street, Sydney NSW 2000
Tel: (02) 9287 2888 Fax: (02) 9287 2777 Email: info@meriton.com.au Internet: http://www.meriton.com.au

PROJECT:
PROPOSED RESIDENTIAL DEVELOPMENT
132-138 KILLEATON STREET
ST.IVES, NSW XX

DRAWING TITLE:
TYPICAL UNITS

PROJECT No.	DATE	DRAWING No.	REV.
749 & 750	12/2/2010	DA-50	B
DRAWN BY: AH	SCALE: AS SHOWN		

CAD FILE:
s:\132-138-Killeaton\ARCH\DA-50 TYPICAL UNITS.dwg