




BLOCK B
GROUND FLOOR
GFA = 1364.7 m2

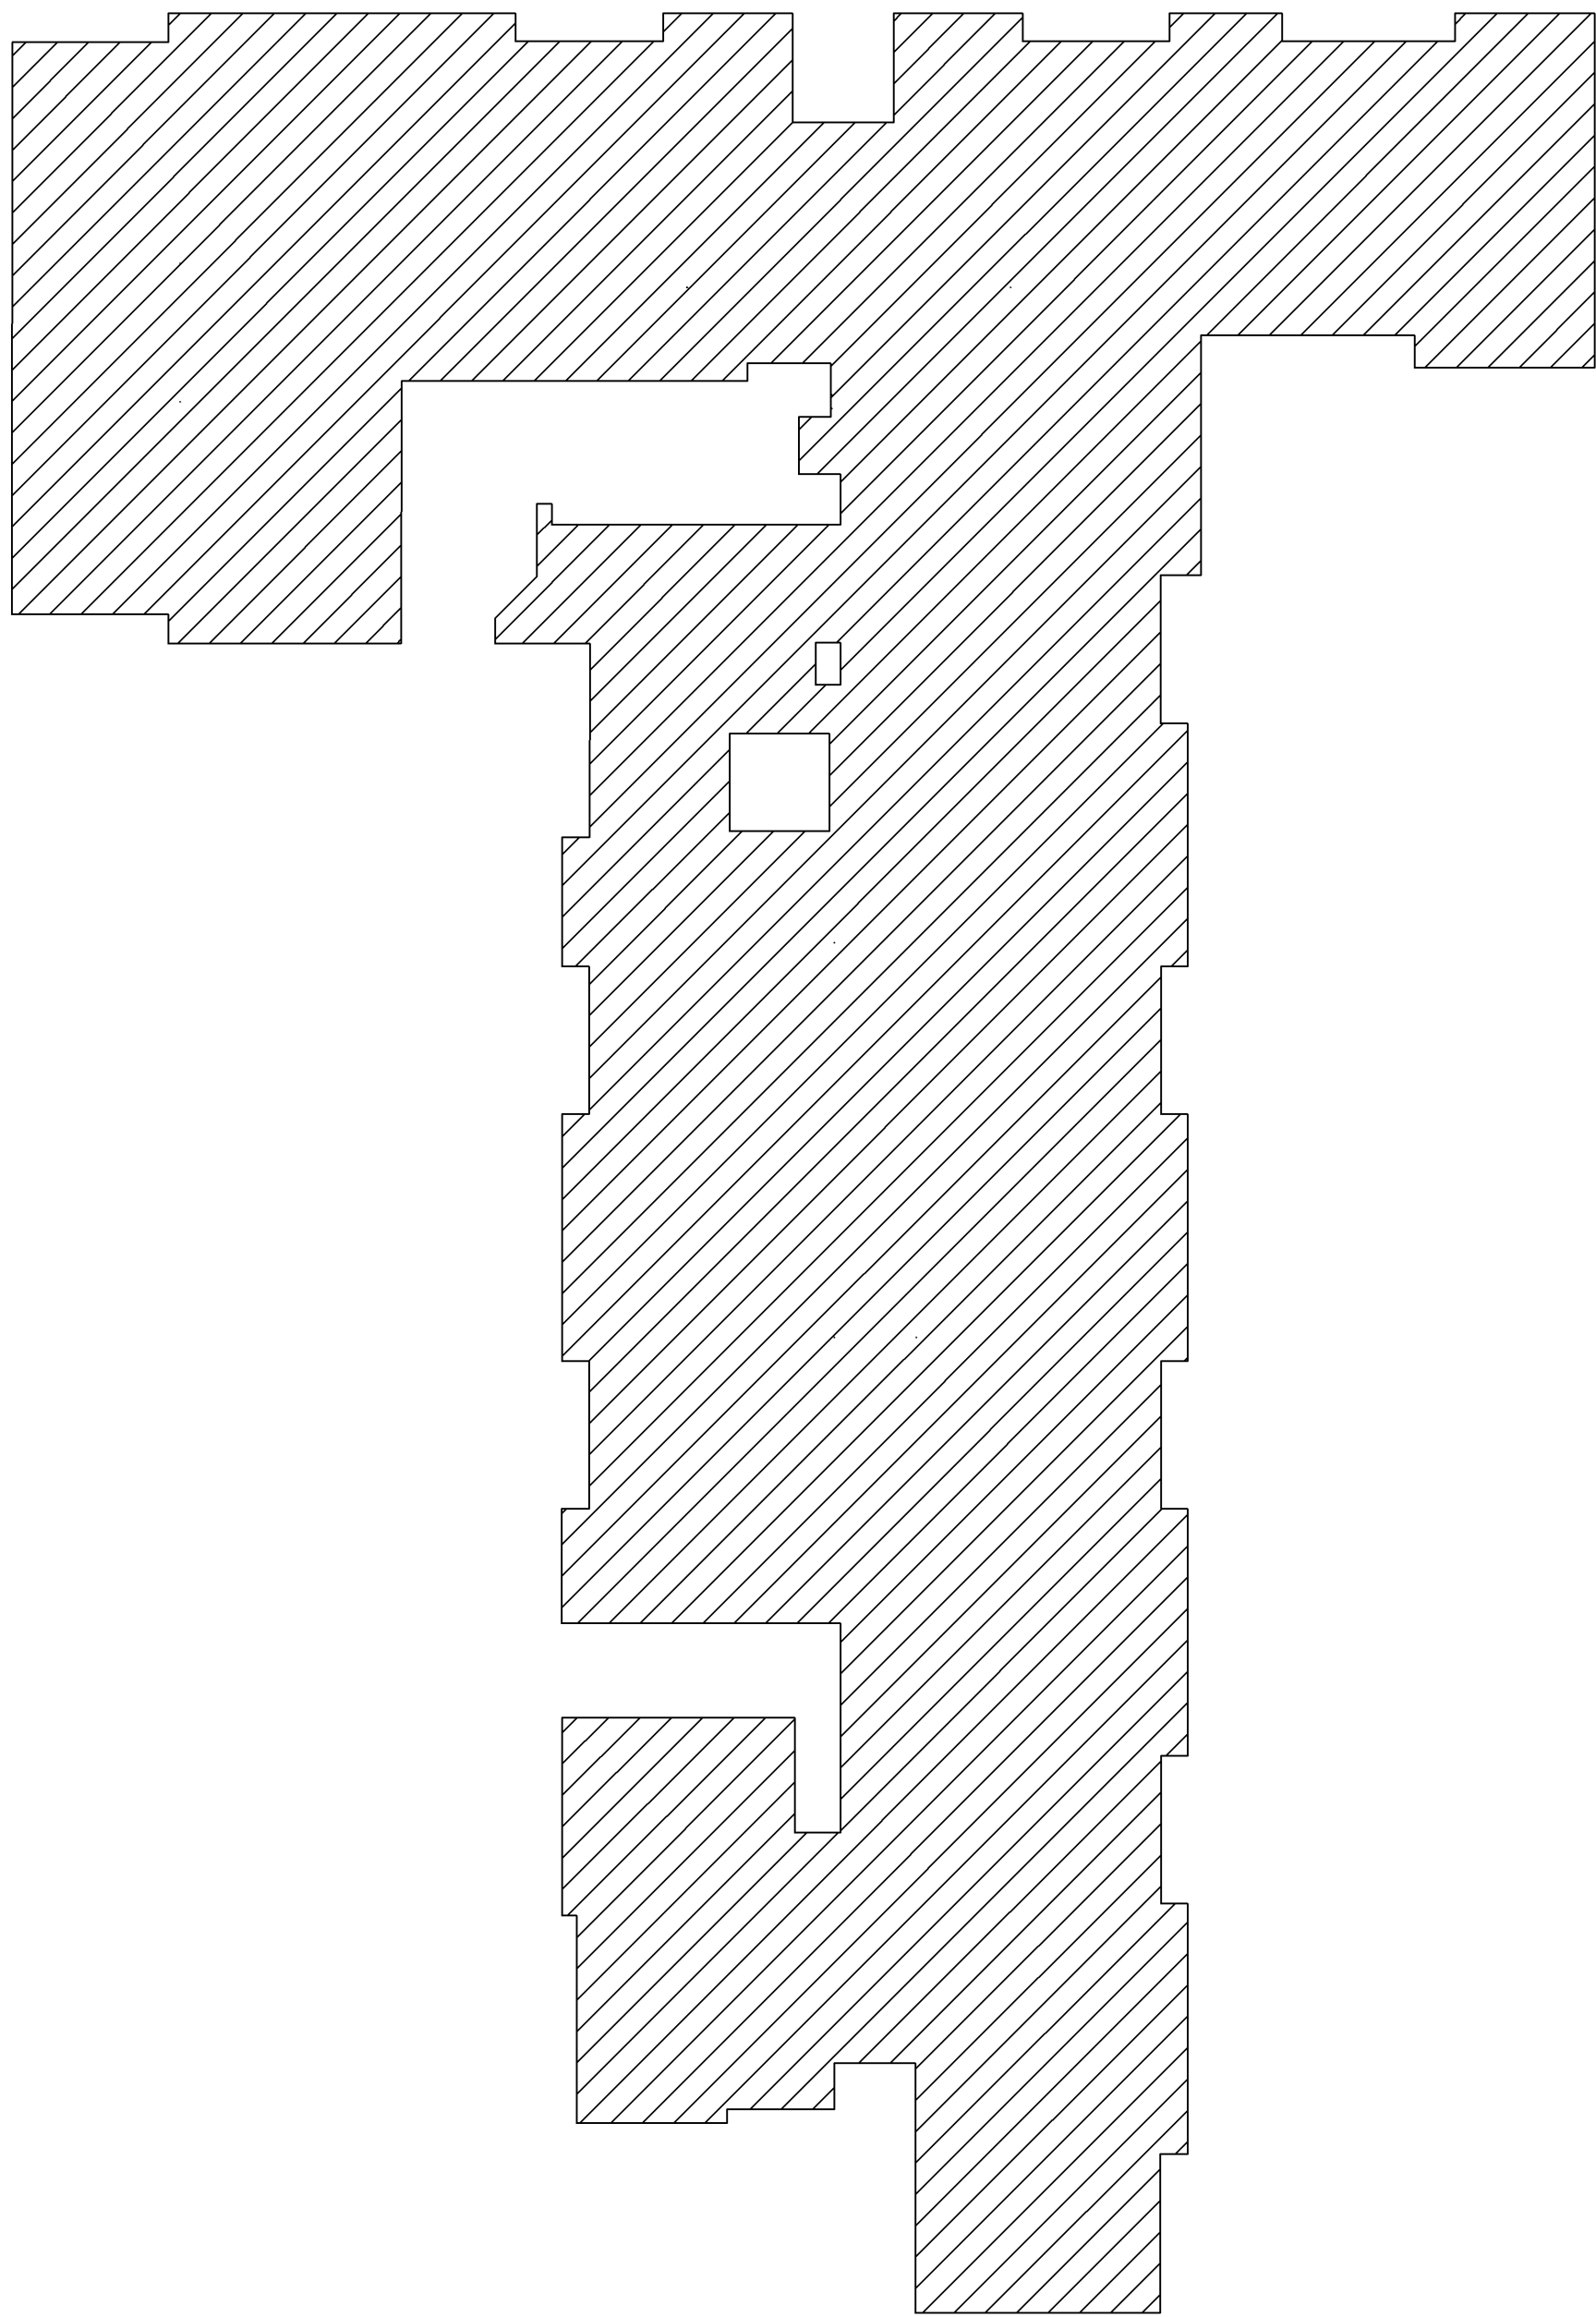



BLOCK B
LEVEL 1,2,3
GFA = 1361.2 m2 x 3
= 4083.6 m2

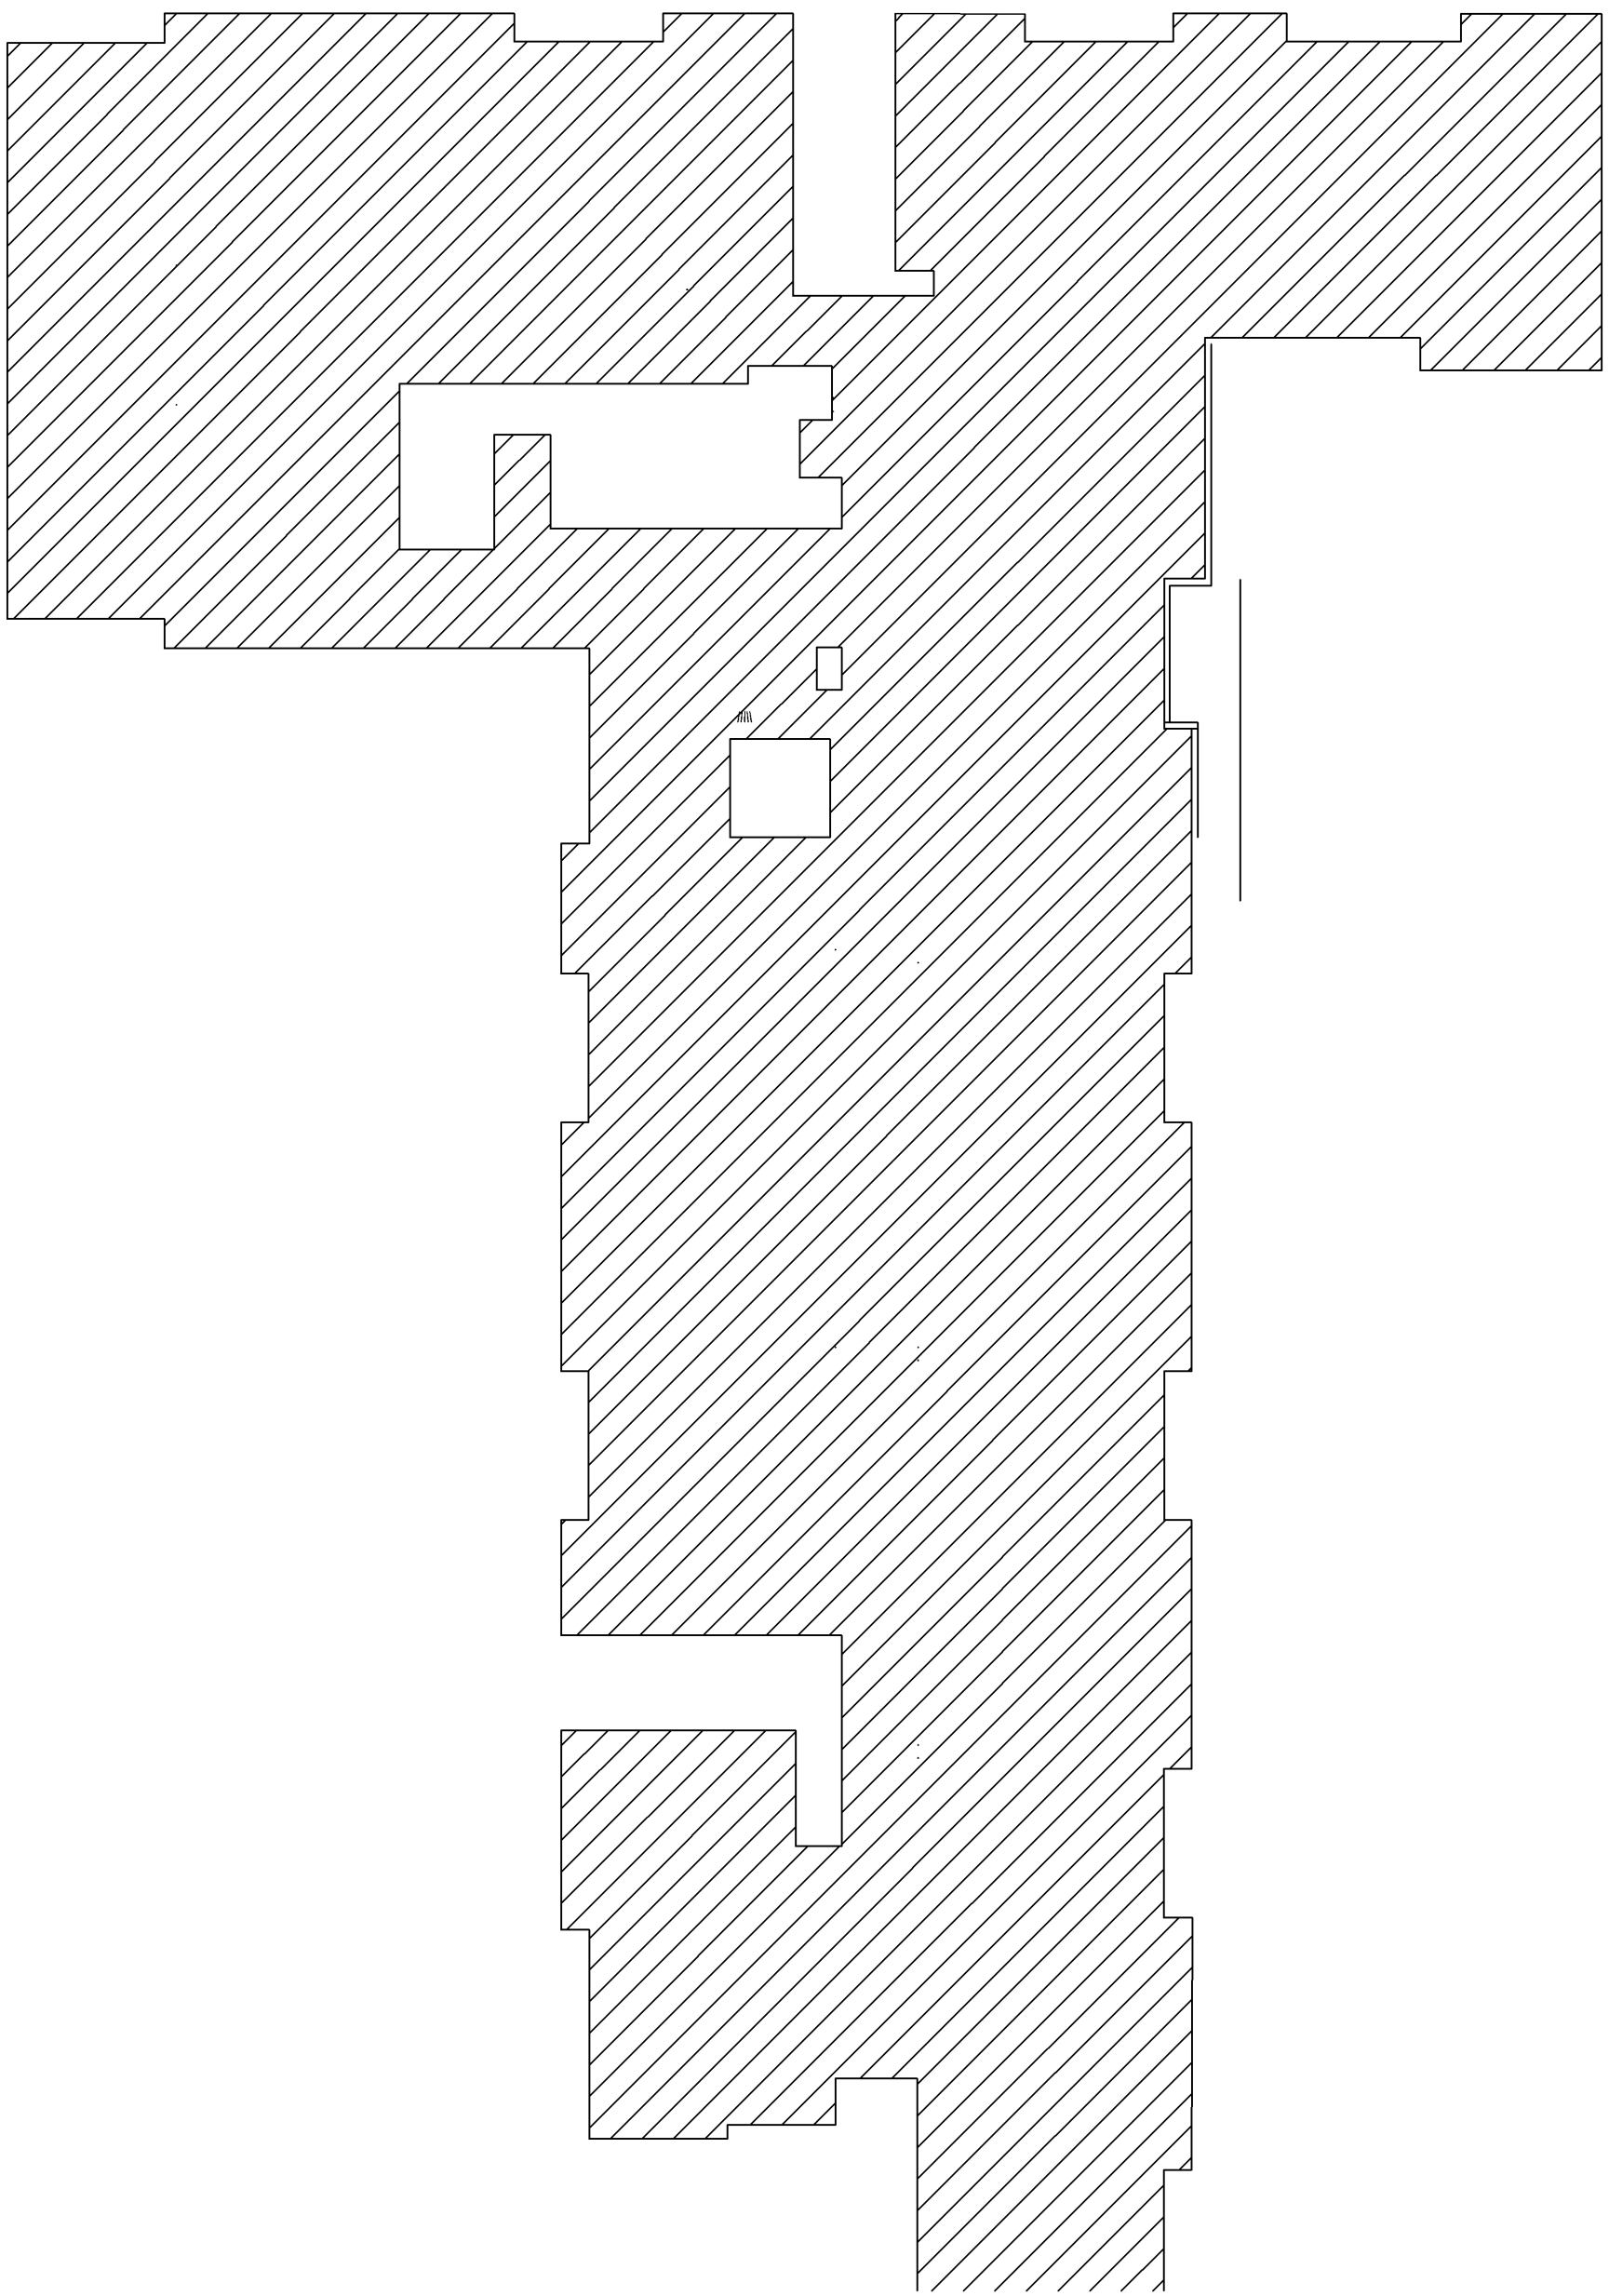

BLOCK B
LEVEL 4
GFA = 1122.7m2

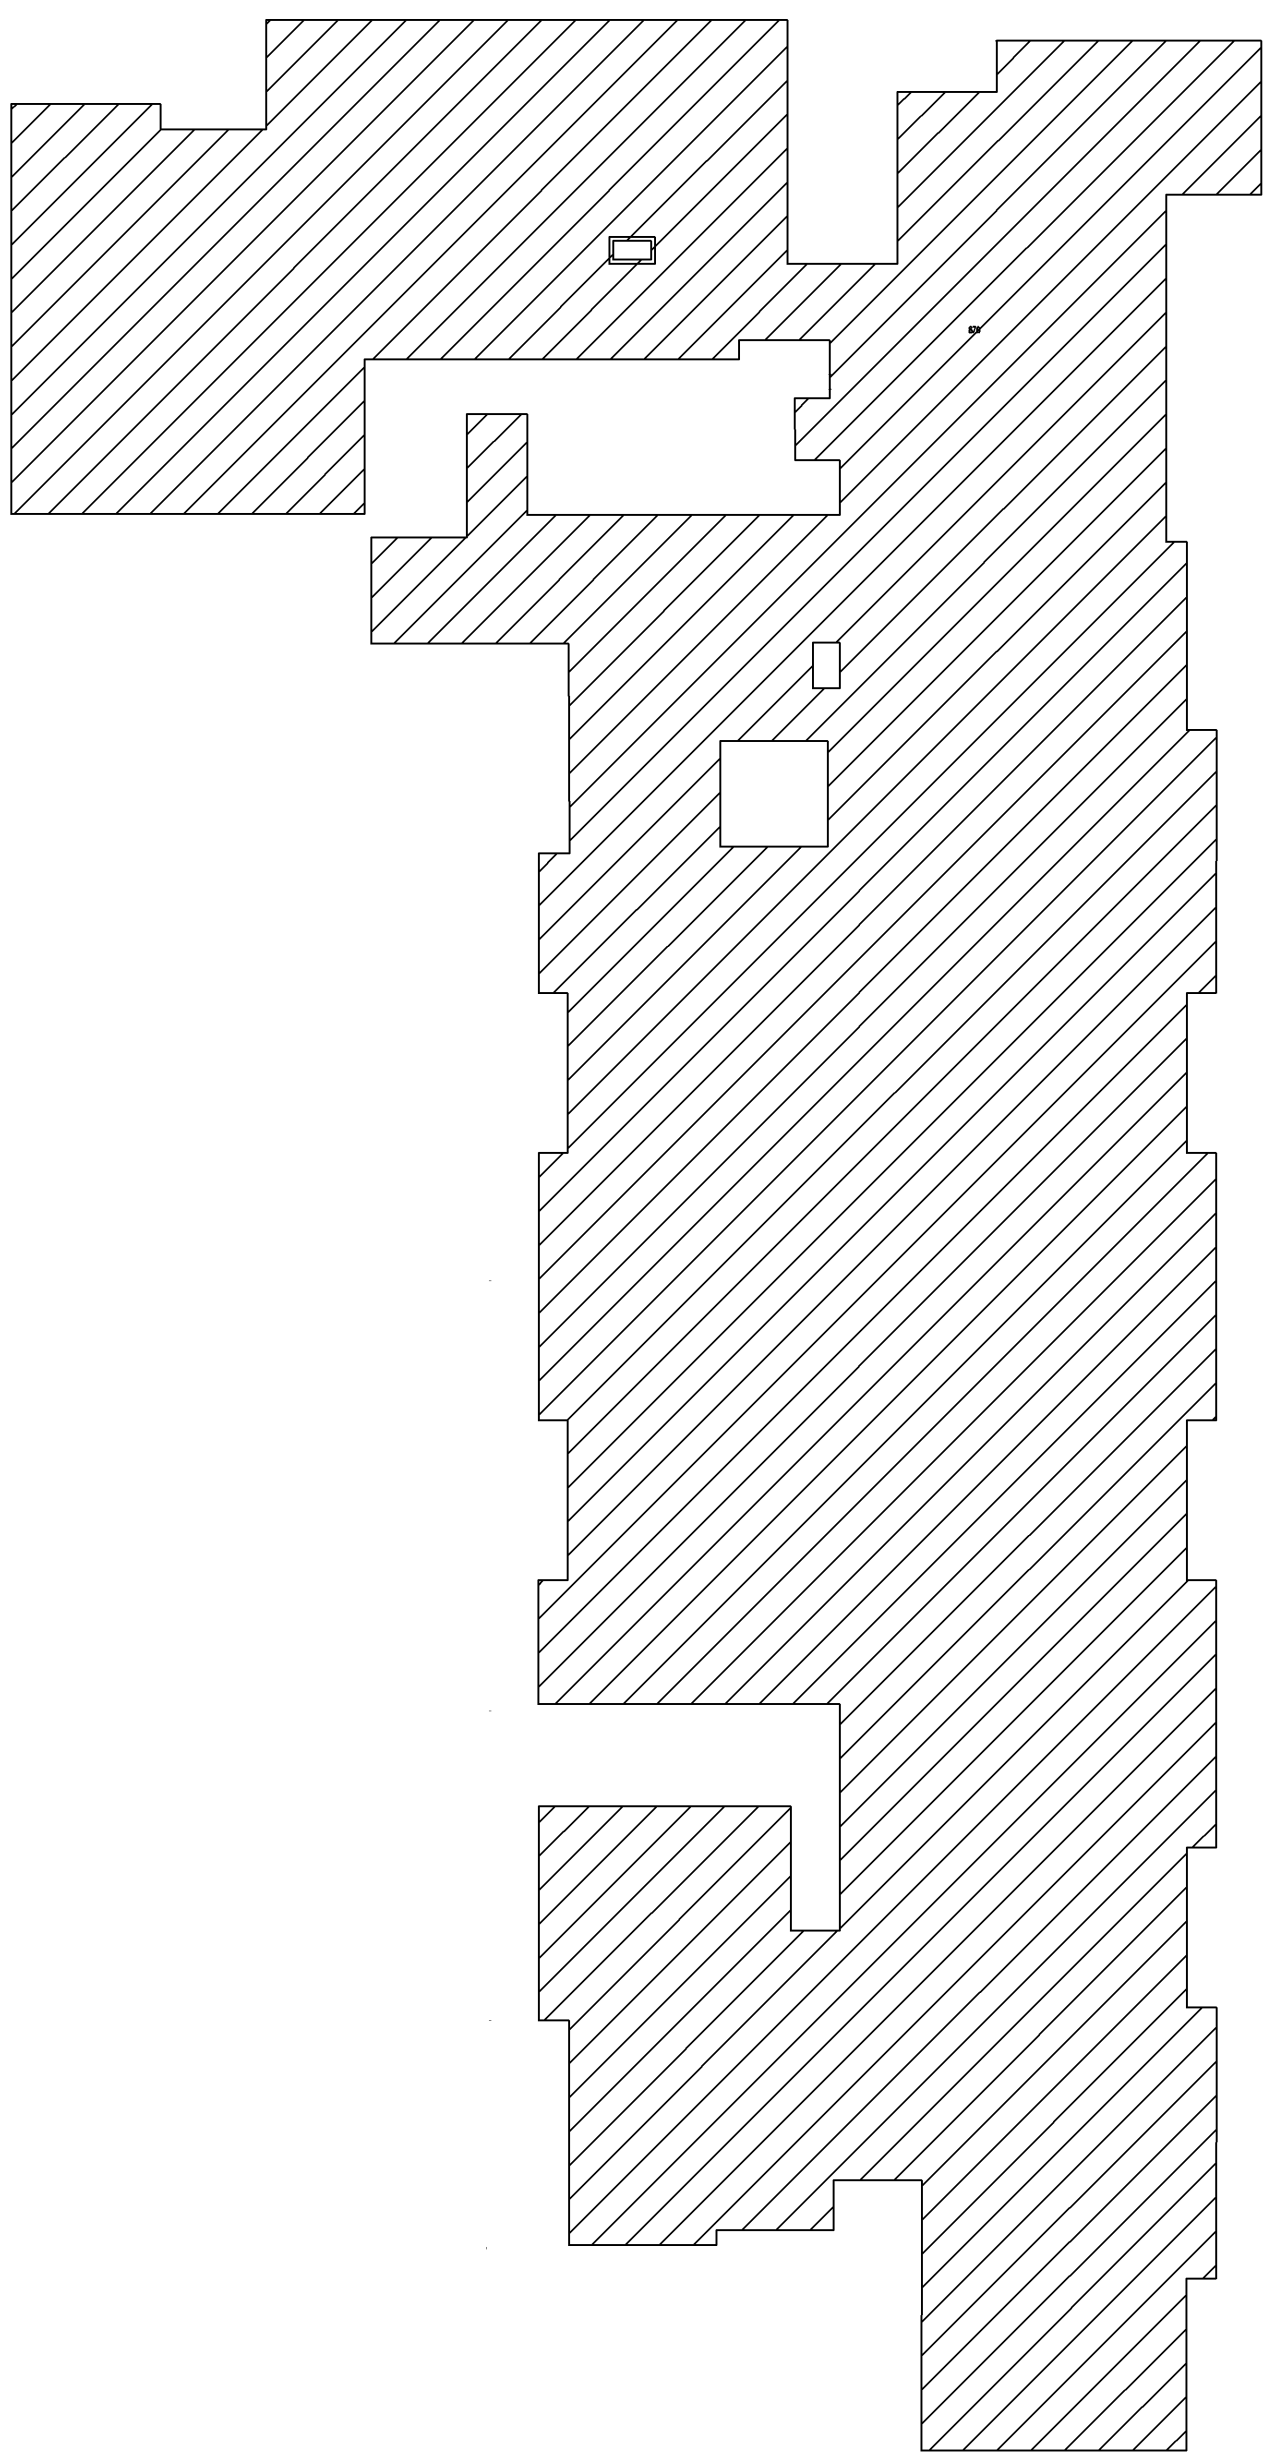

BLOCK B
LEVEL 5
GFA = 473.0 m2

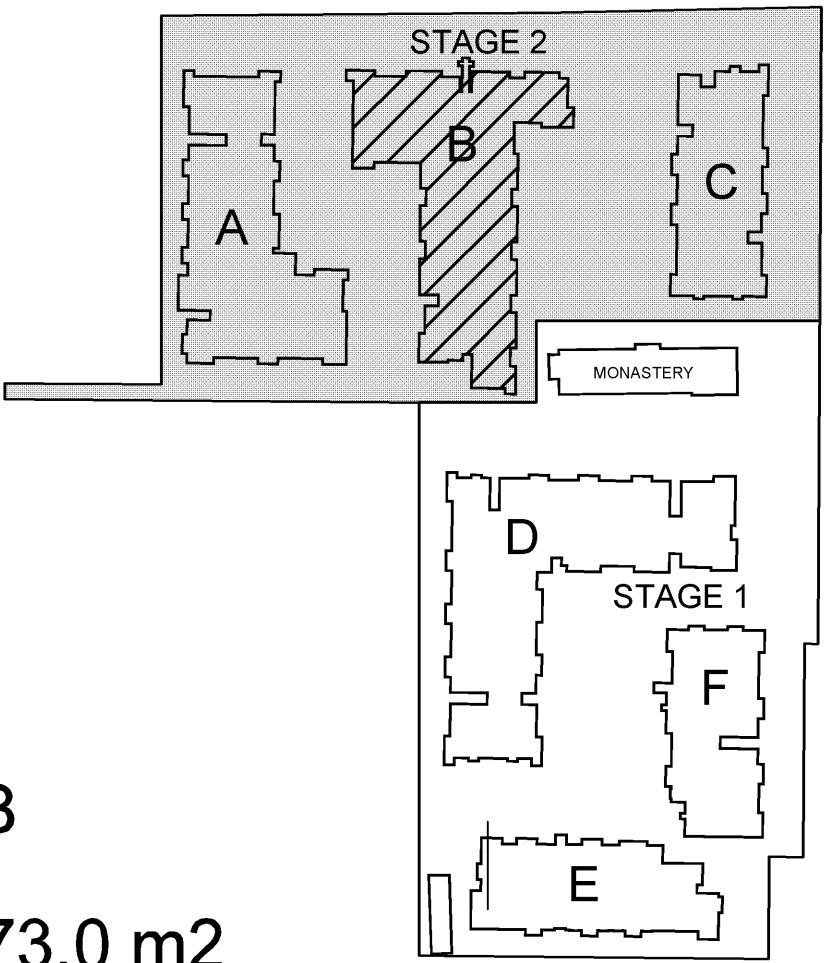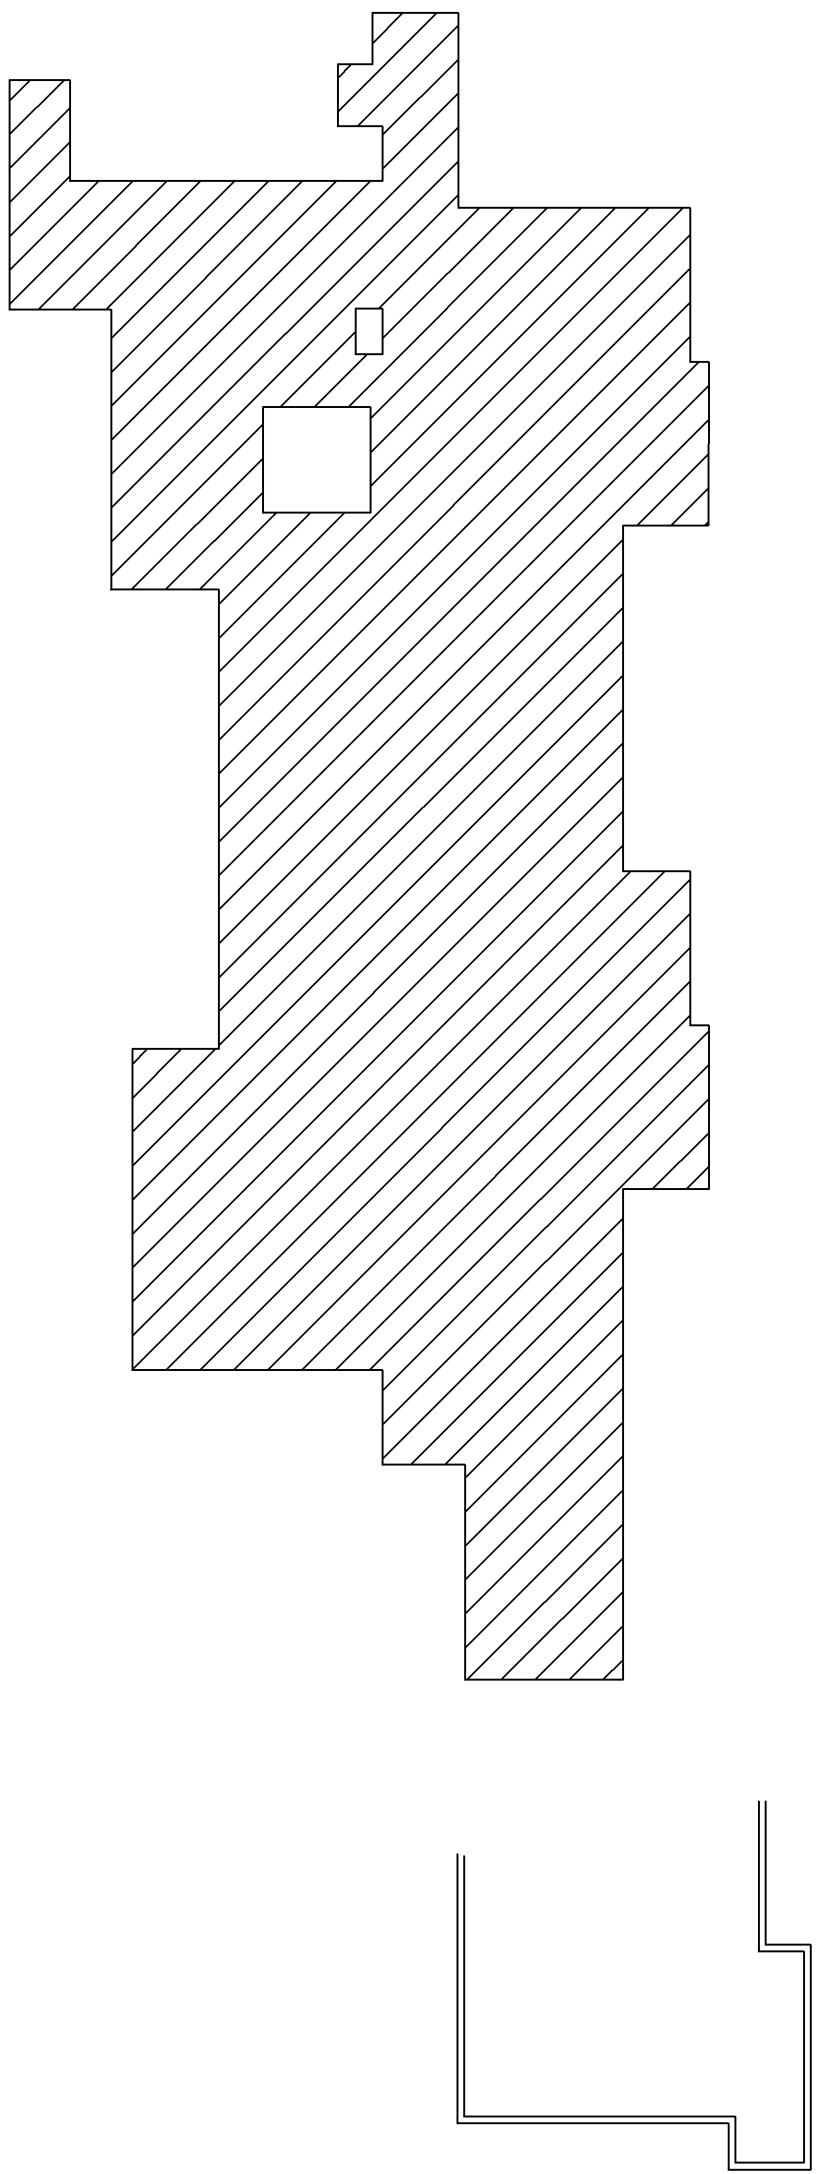

- GROSS FLOOR AREA CALCULATIONS
MEASURED AT INSIDE FACE OF EXTERNAL WALL.
- DEDUCTIONS
- FIRE STAIRS
 - LIFTS
 - GARBAGE ROOMS
 - SERVICES CUPDS AND ROOMS
 - OPEN BALCONIES

LEVEL 5 MAX. GFA
60% OF LEVEL 4 = 673.6m2

BLOCK B GFA TOTAL = 7044.0m2

GFA BLOCK B
SCALE 1:200