
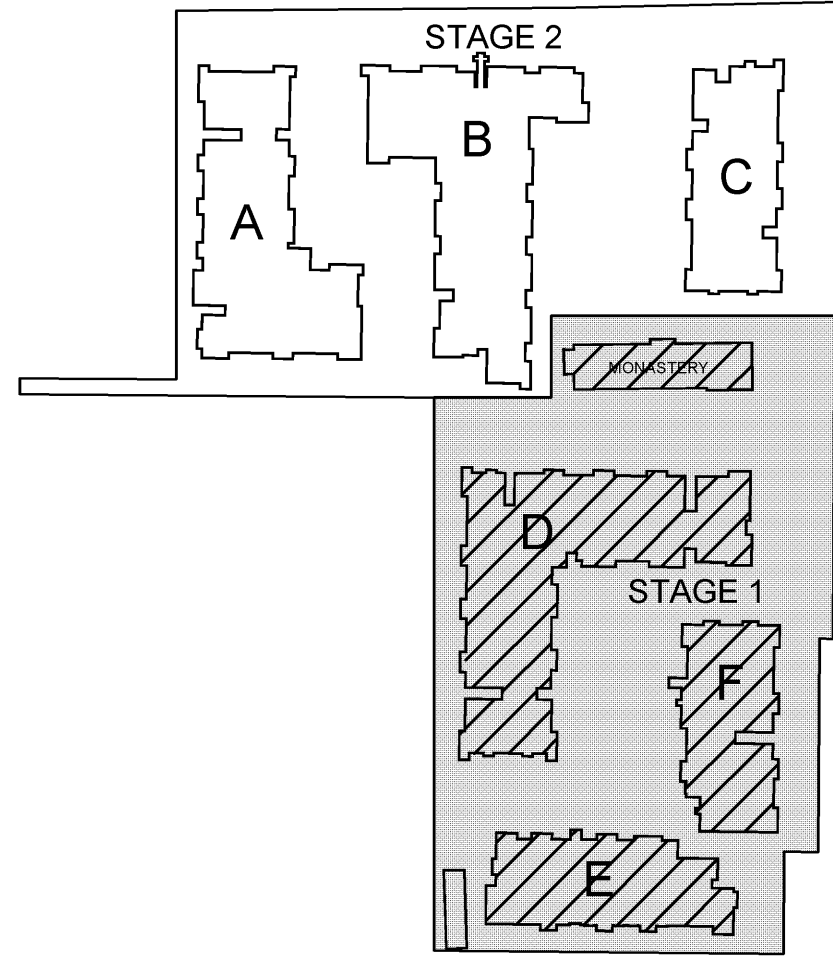


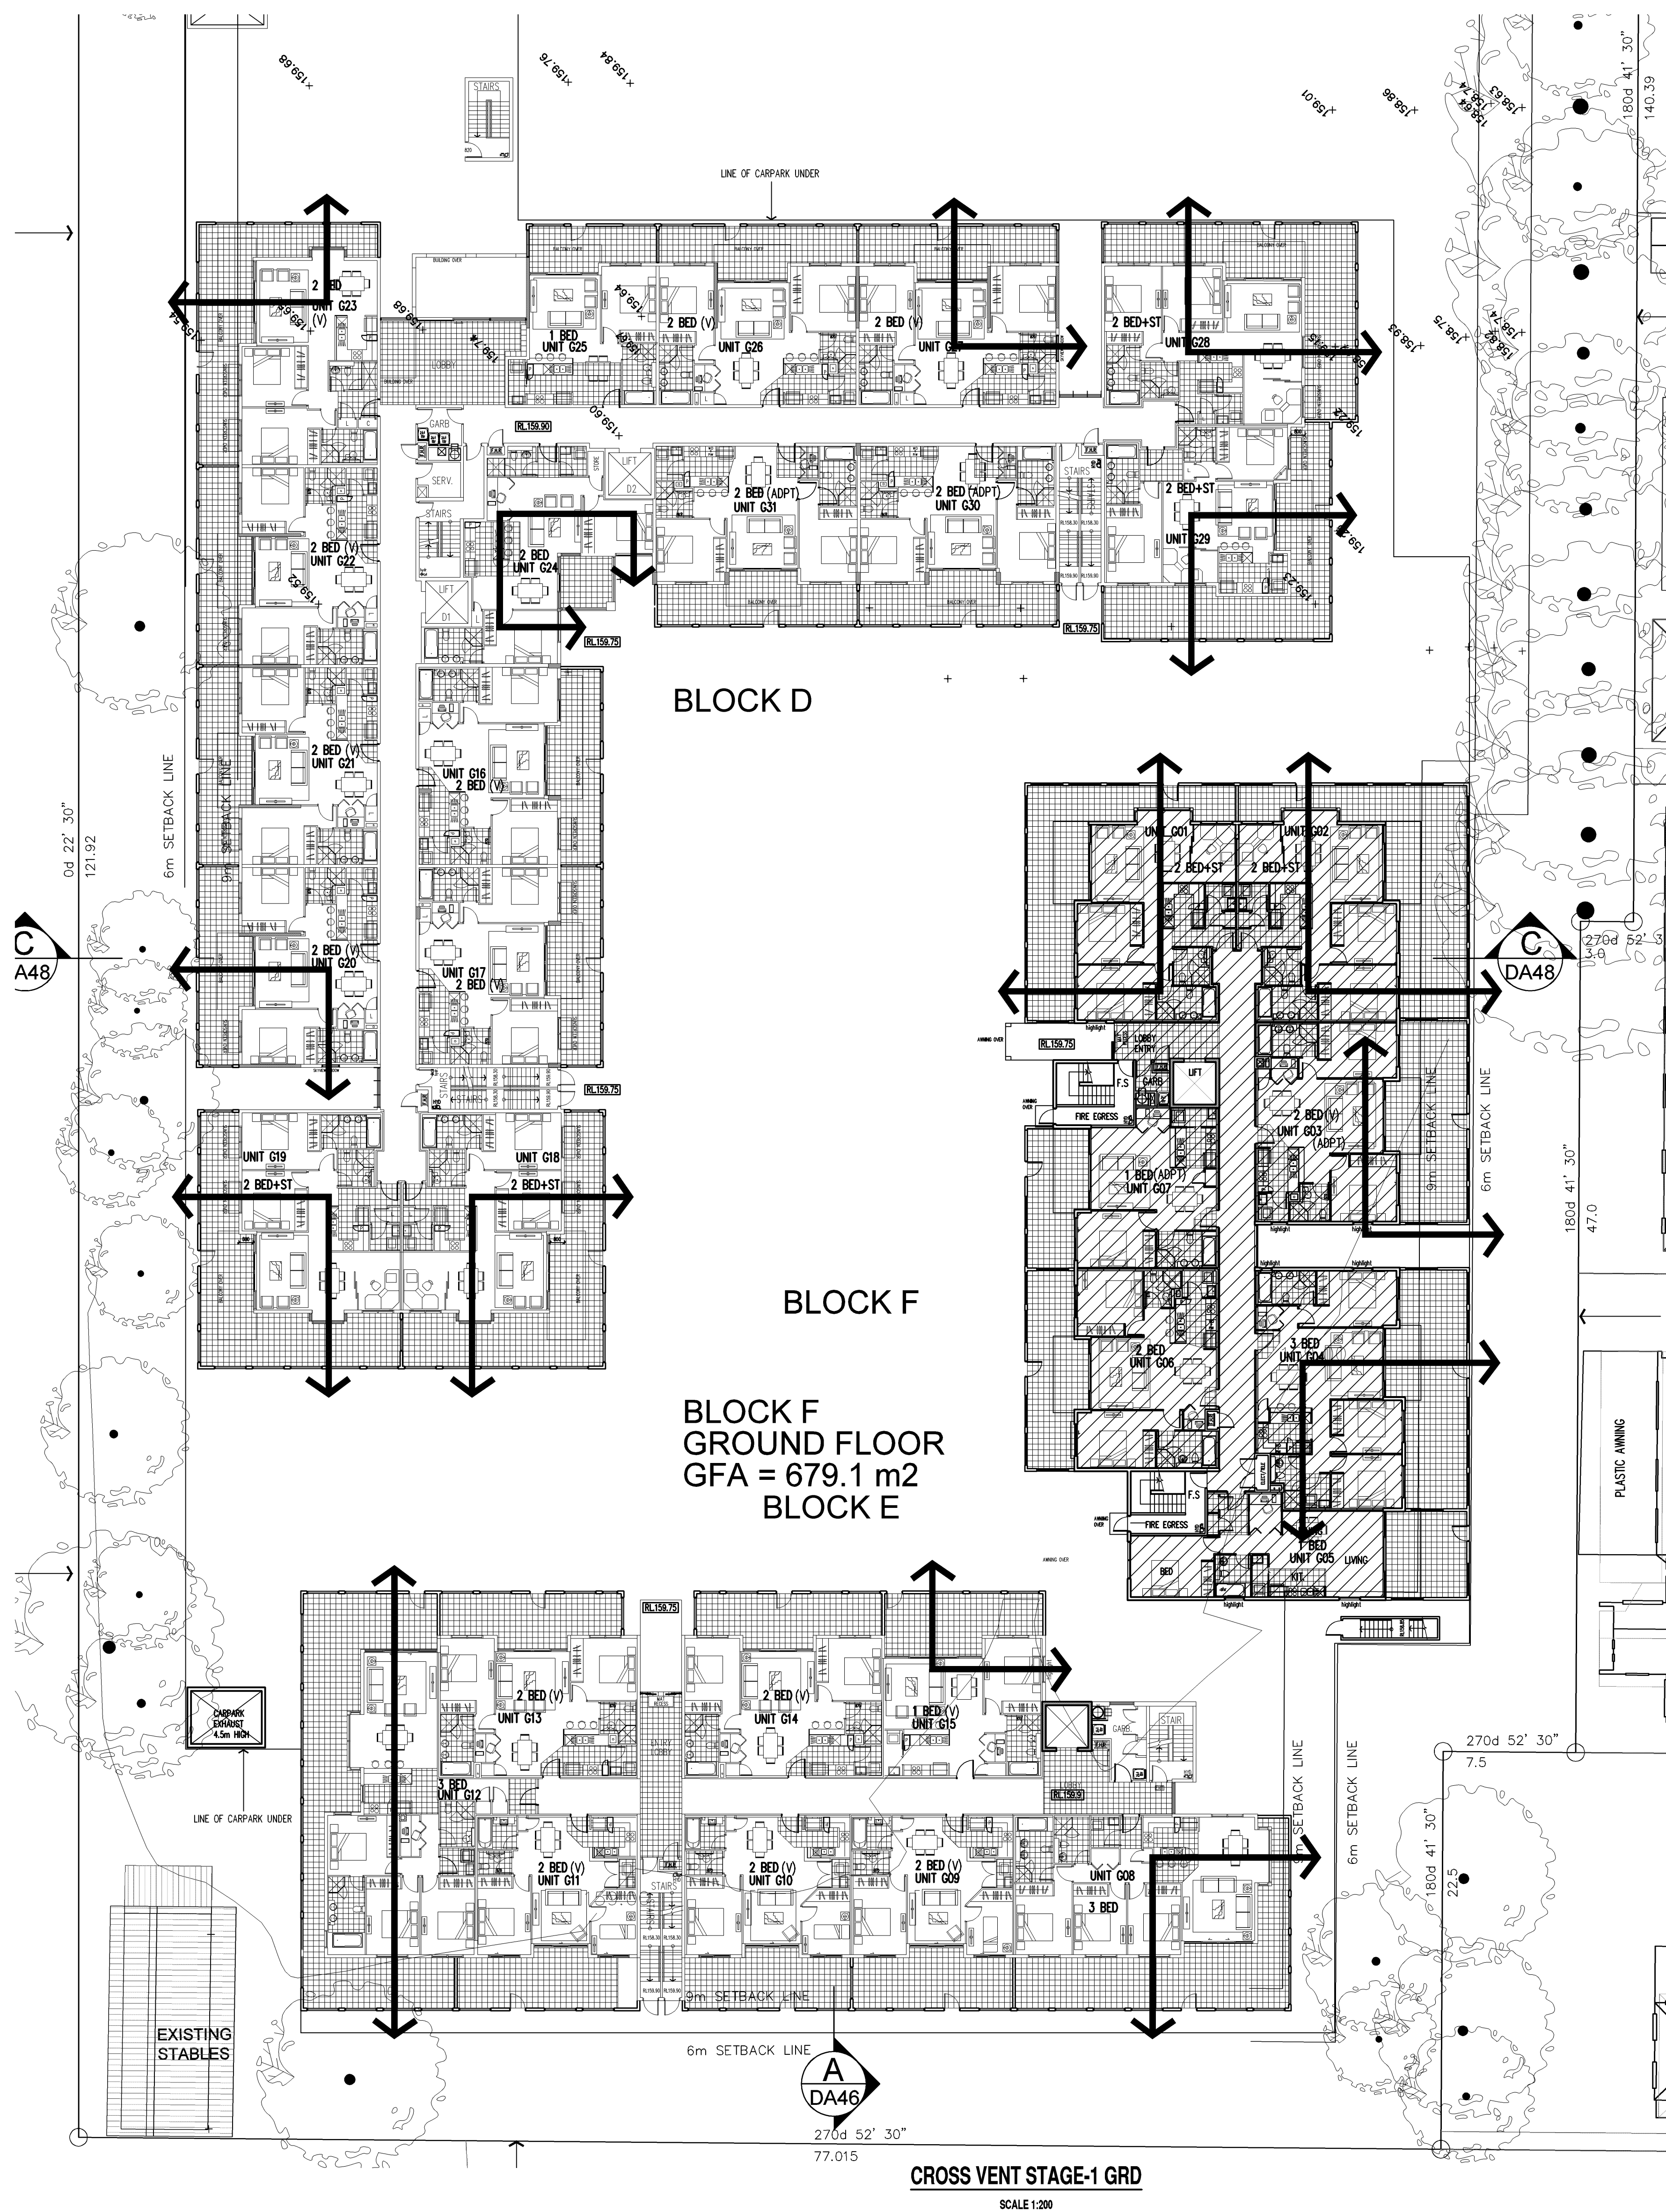

CROSS VENTILATION PERCENTAGE		
	UNIT #	CROSS VENT. #
GROUND	66	30
LEVEL 1	66	44
LEVEL 2	66	44
LEVEL 3	66	44
LEVEL 4	34	31
	298	193
CROSS VENTILATION		= 64.8%