


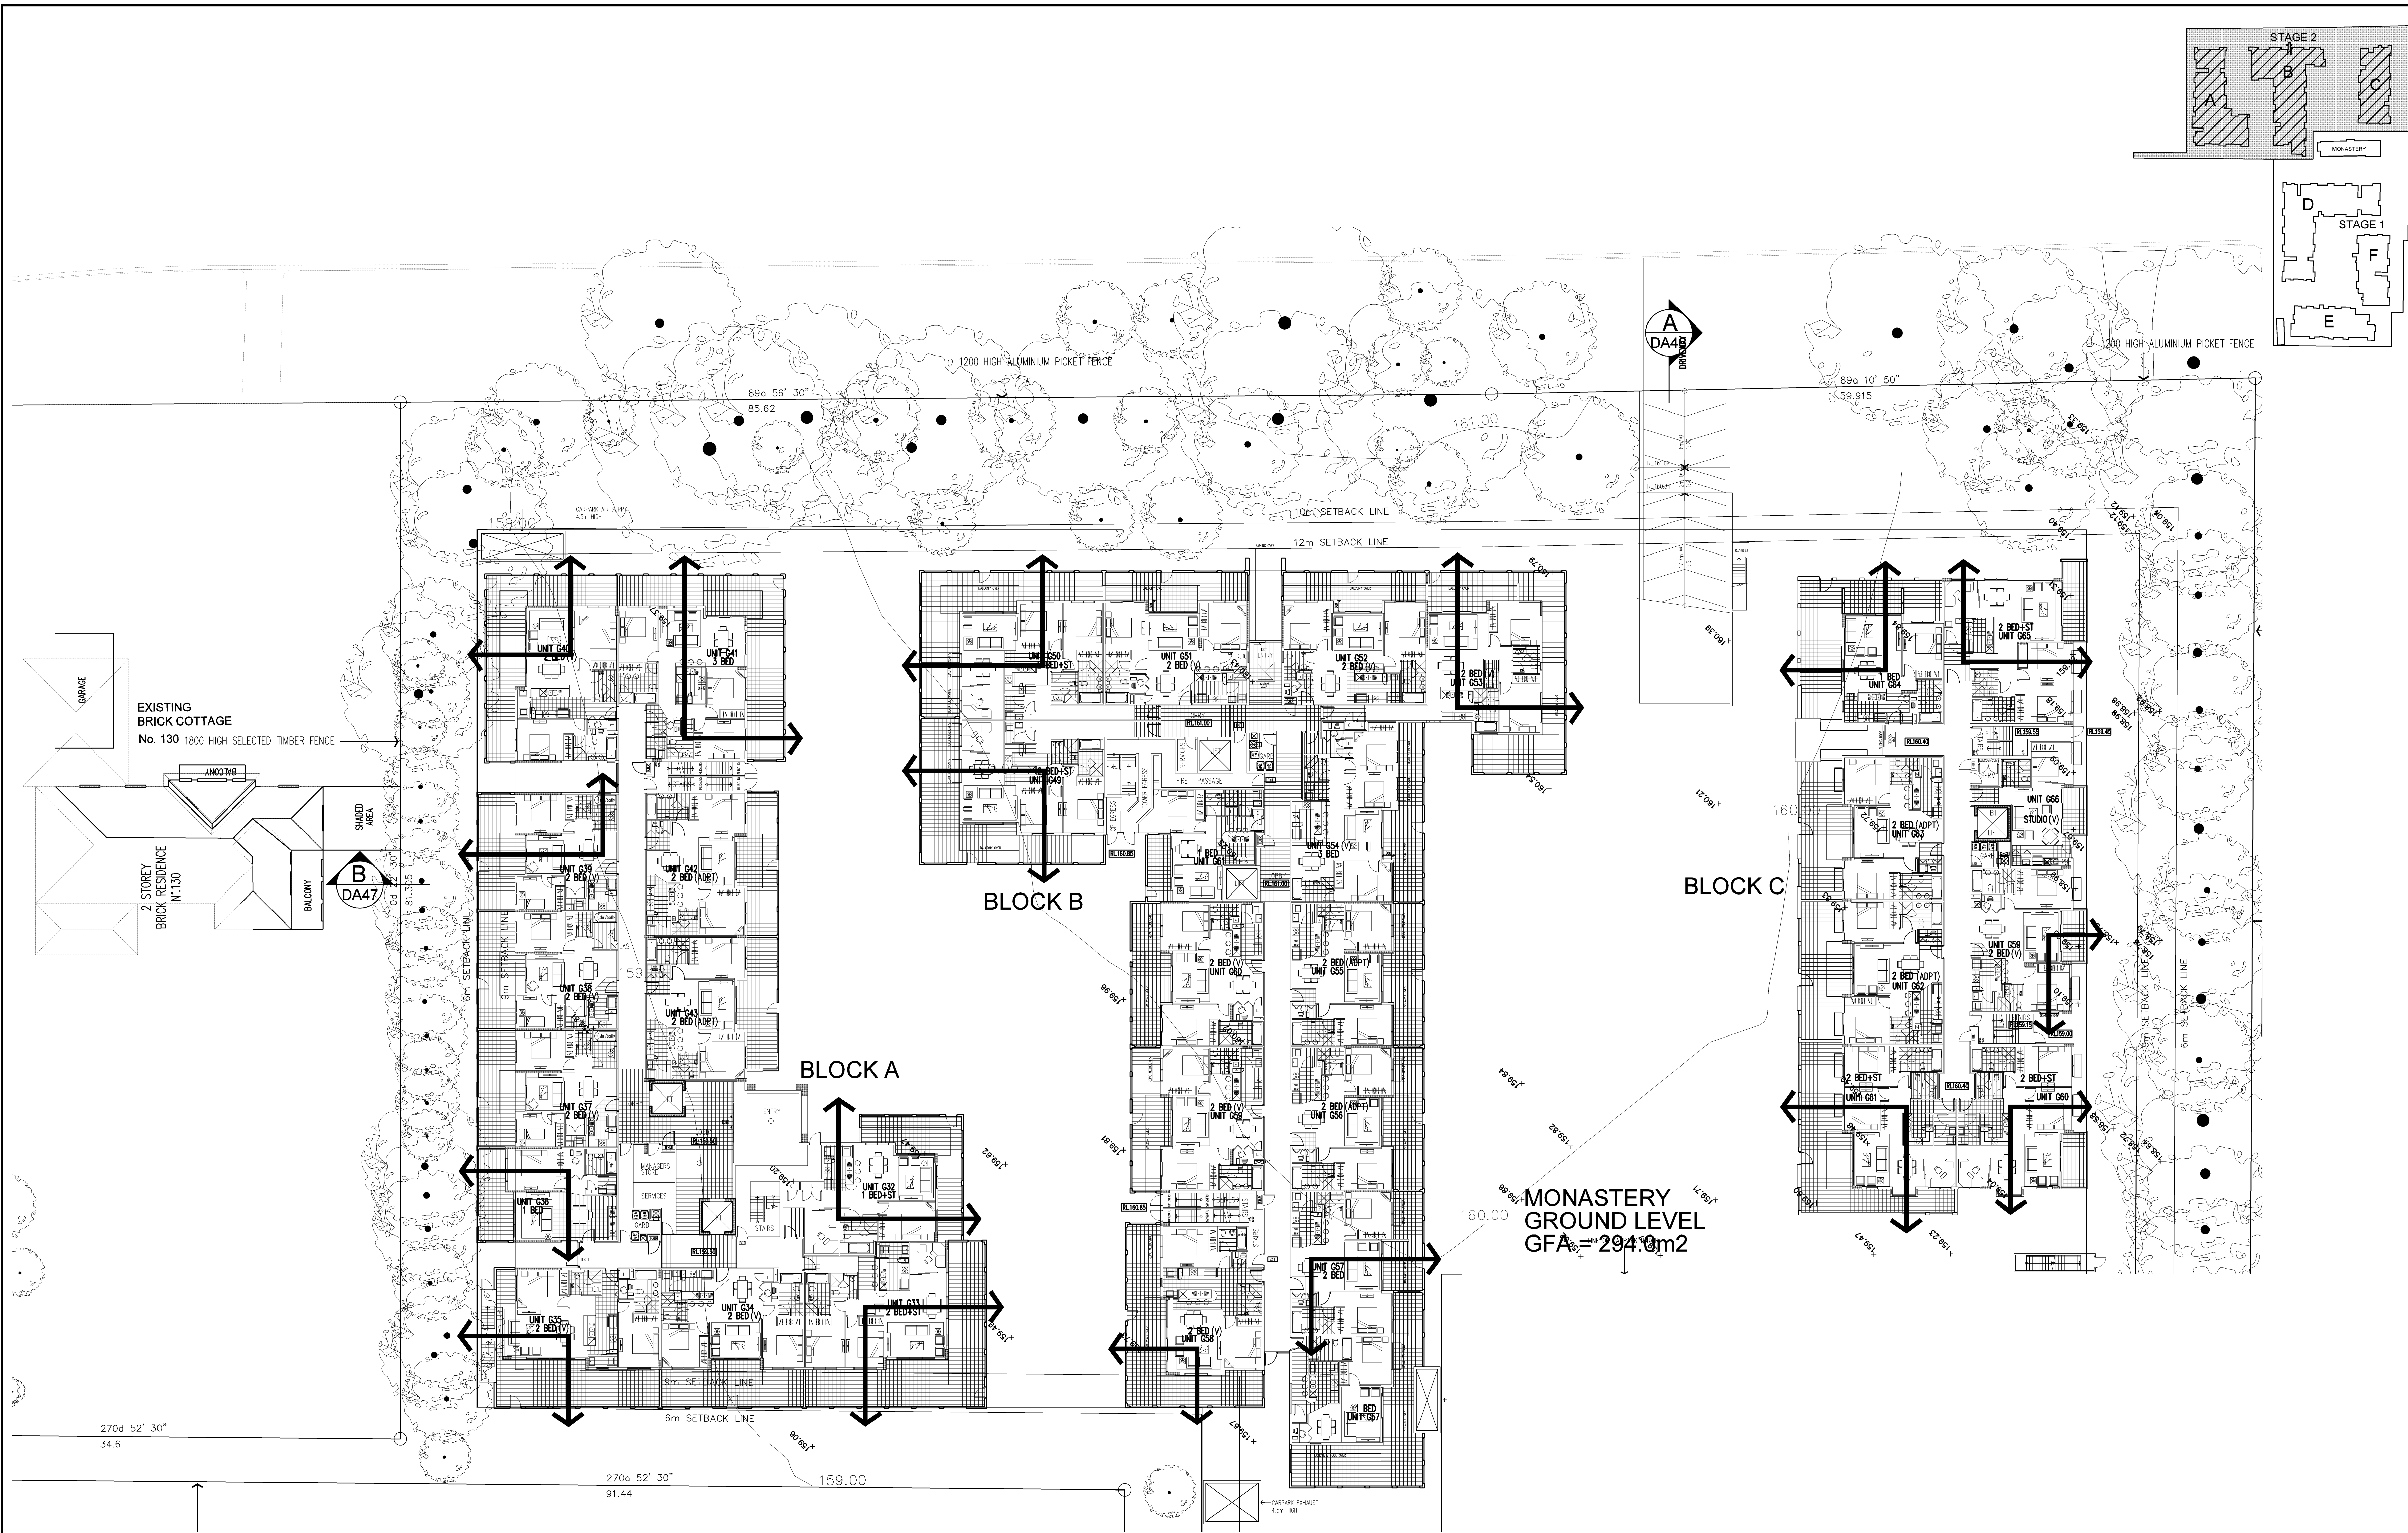

CROSS VENT STAGE-2 GRD

SCALE 1:200

B 03.12.10 DRAWINGS REVISED FOR D.O.P. REQUIREMENTS				ET			
A 09.07.10 ISSUE FOR DEVELOPMENT APPLICATION				A/H			
ISSUE	DATE	REVISION	BY	ISSUE	DATE	REVISION	BY
DO NOT SCALE				GENERAL NOTES:			
USE FIGURED DIMENSIONS AT ALL TIMES. IF IN DOUBT CHECK WITH MERITON APARTMENTS PTY LTD. CONTRACTOR/S TO CHECK AND VERIFY ALL LEVELS, DATUMS AND DIMENSIONS ON SITE AND SHALL REPORT ANY DISCREPANCIES OR OMISSIONS TO MERITON APARTMENTS PTY LTD. PRIOR TO COMMENCEMENT OF WORK AND DURING THE CONSTRUCTION PHASE.				THIS DRAWING IS TO BE READ AND UNDERSTOOD IN CONJUNCTION WITH THE STRUCTURAL, MECHANICAL, ELECTRICAL AND / OR ANY OTHER CONSULTANTS DOCUMENTATION AS MAY BE APPLICABLE TO THE PROJECT PRIOR TO THE START OF ANY WORKS AND FOR ITS DURATION.			
20 10 0 10 20 30 40 50m				Meriton Apartments Pty. Ltd. Builders & Developers			
Level 11, 328 Kent Street, Sydney NSW 2000				PROJECT: PROPOSED RESIDENTIAL DEVELOPMENT			
Tel: (02) 9287 2888 Fax: (02) 9287 2777 Email: info@meriton.com.au				132-138 KILLEATON STREET ST.IVES, NSW XX			
DRAWING TITLE: CROSS VENT STAGE-2 GRD				PROJECT No. 749 & 750 DATE: 12/8/2010 DRAWN BY: AH SCALE: AS SHOWN			
CADD FILE: s:\131-138-killeaton\ARCH\DA-81 CROSS VENT STAGE-2 GRD.dwg				DRAWING No. DA-81 REV. B			