


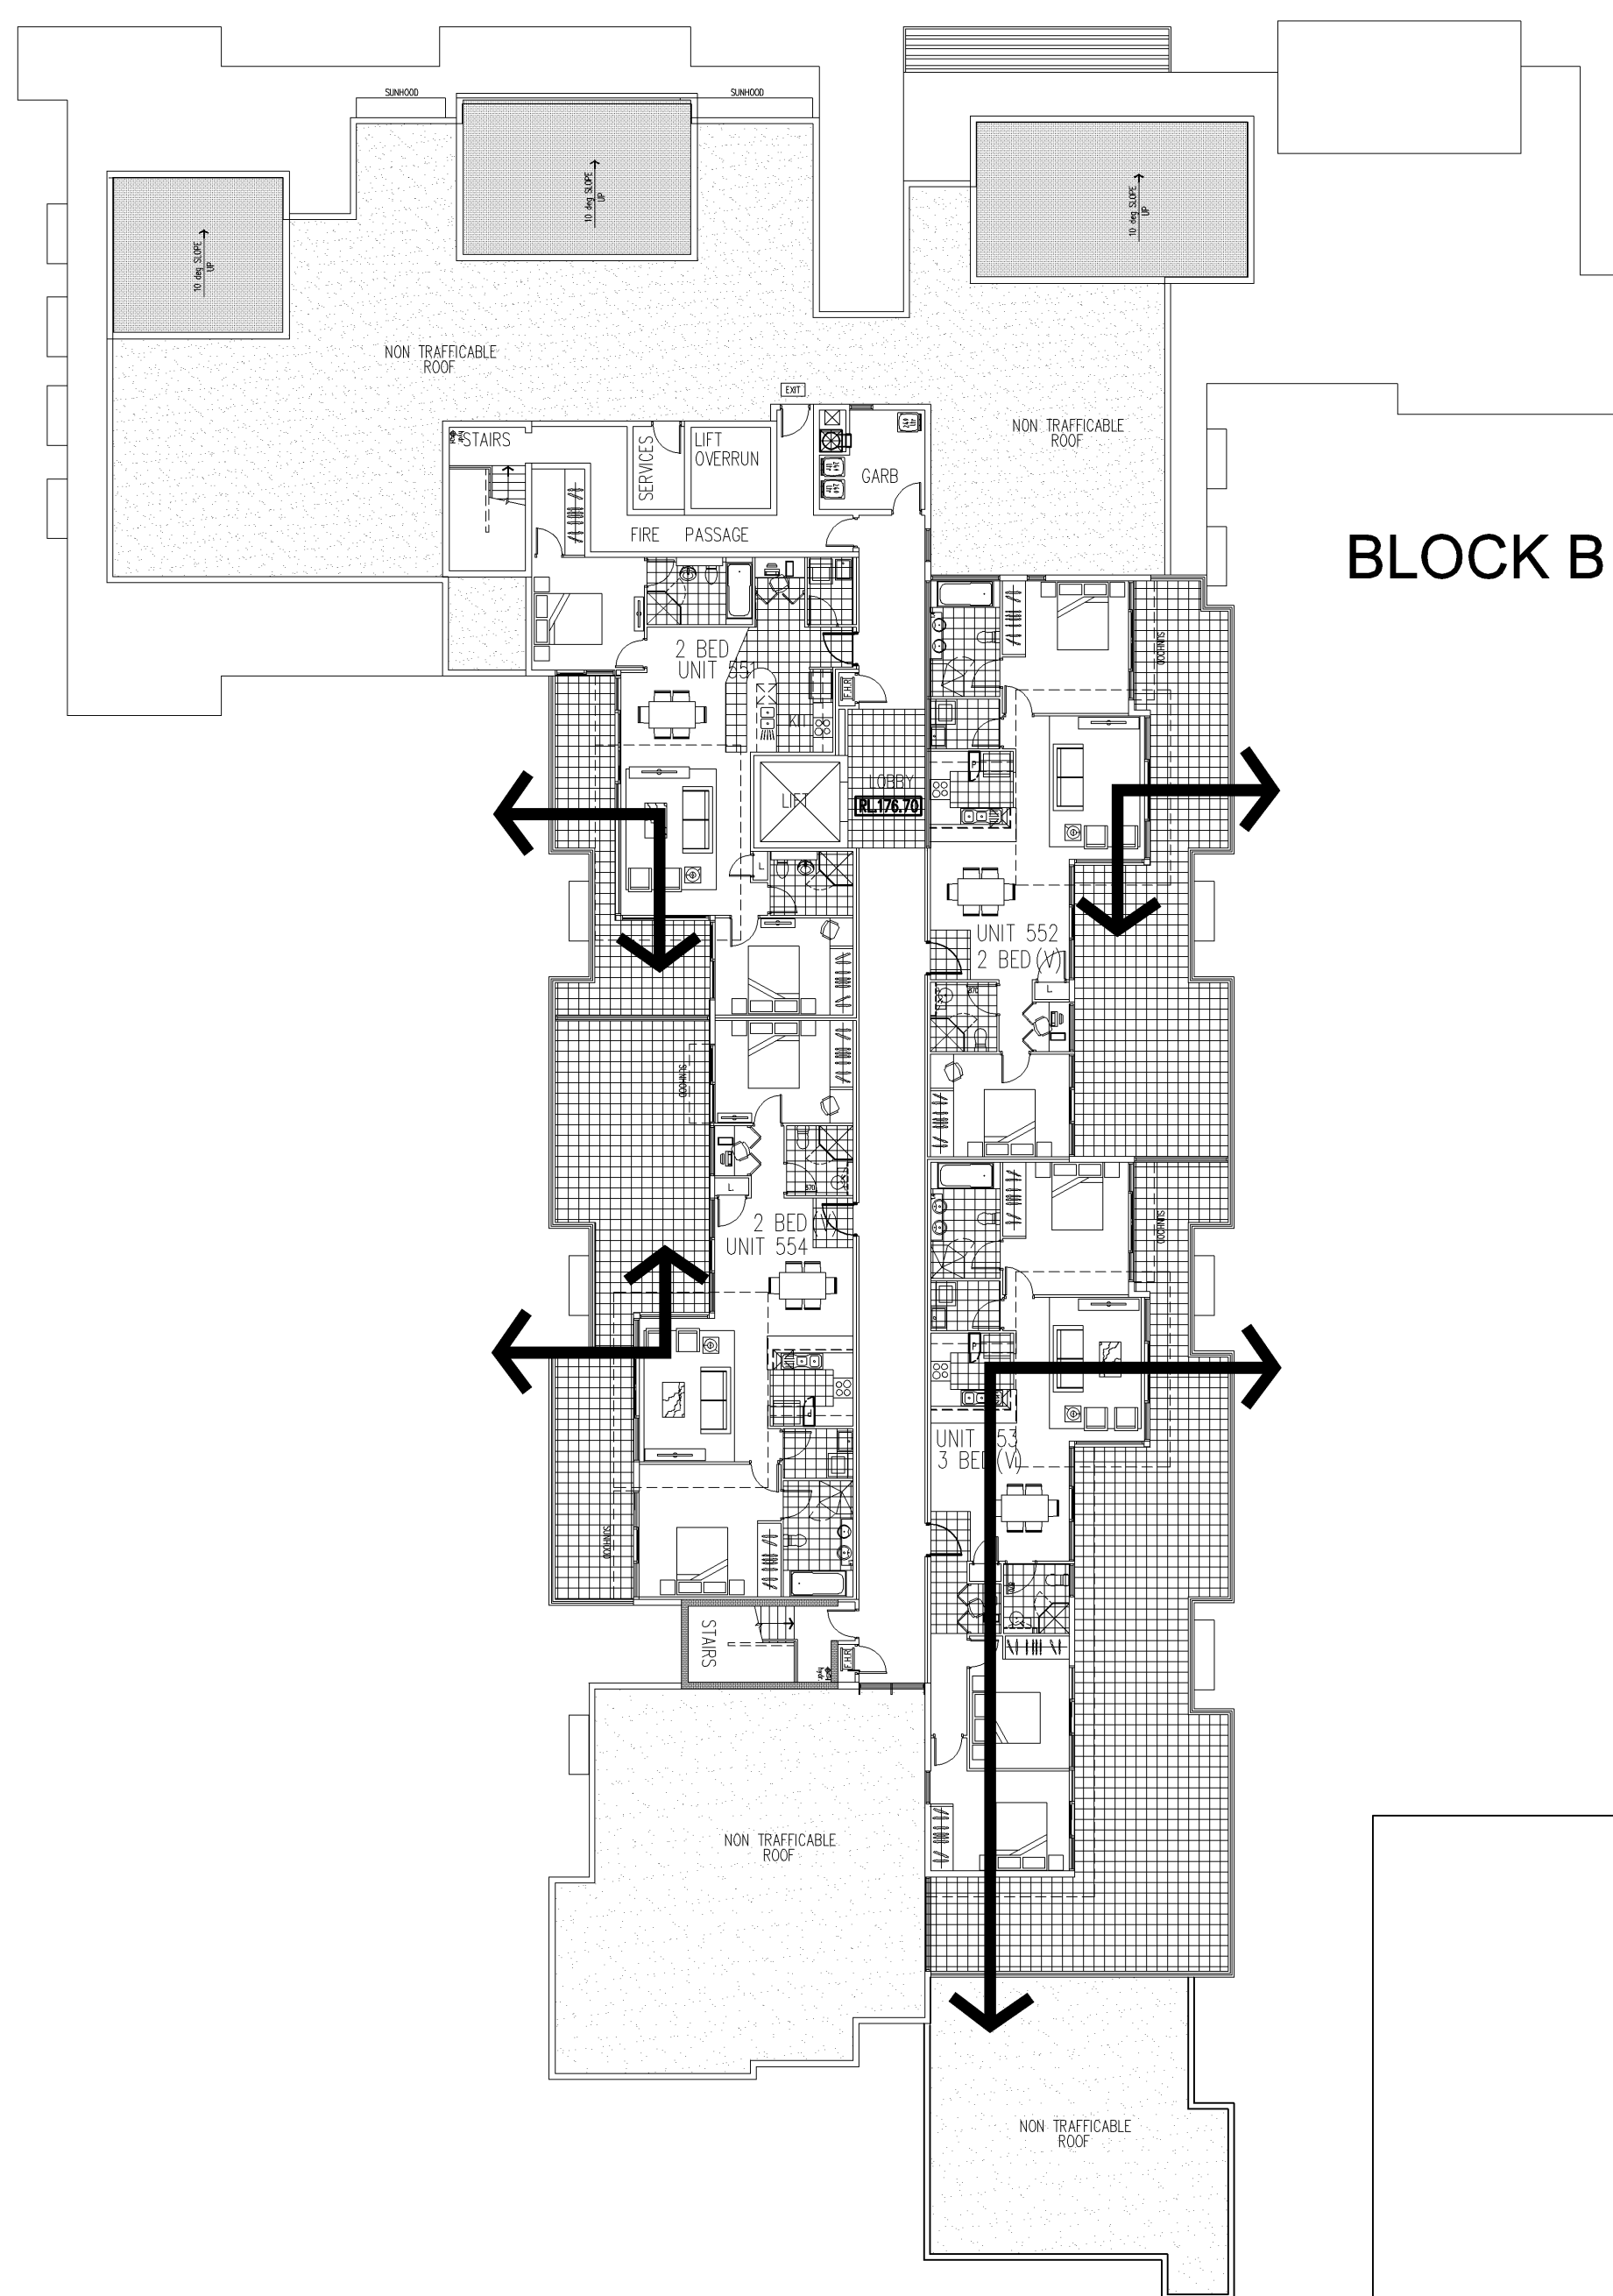

SCALE 1:200

B1