


1 Section of courtyard between building's D + F
SCALE 1:250

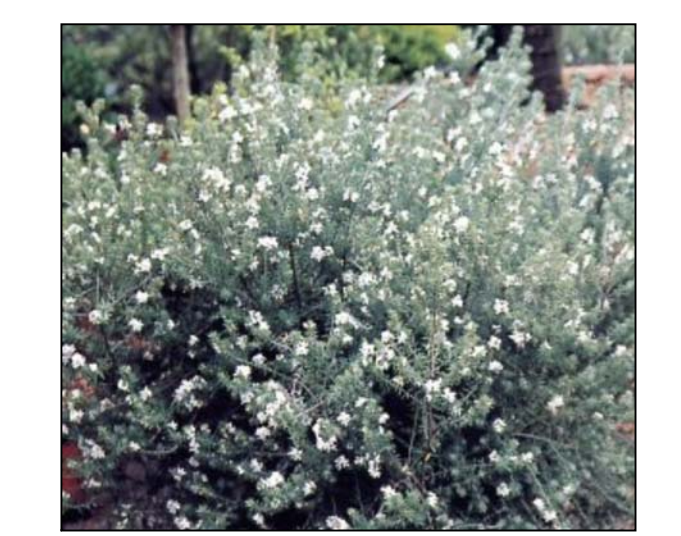

WESTRINGIA FRUTICOSA



CORREA 'DUSKY BELLS'



MYOPORUM PARVIFOLIUM




SYZYGIUM



HARDENBERGIA VIOLACEA




OLEA EUROPEA

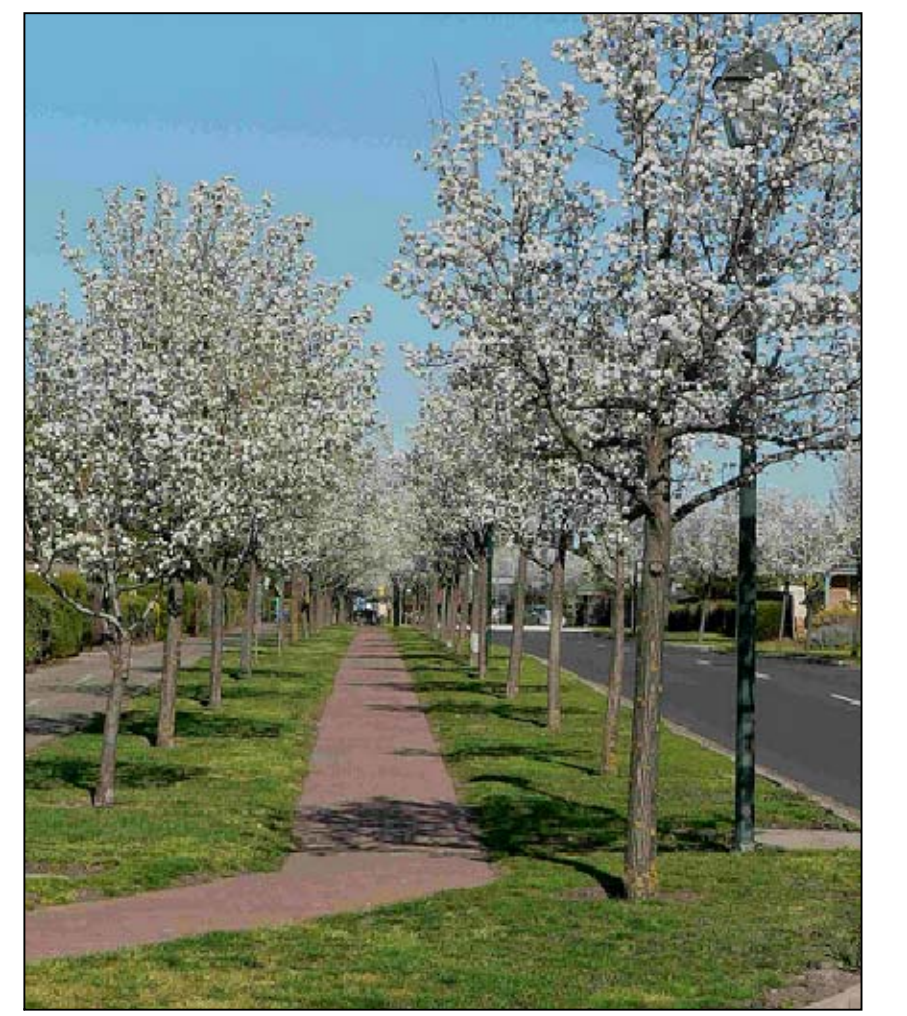


PYRUS USSURIENSIS


COURTYARD CHARACTER

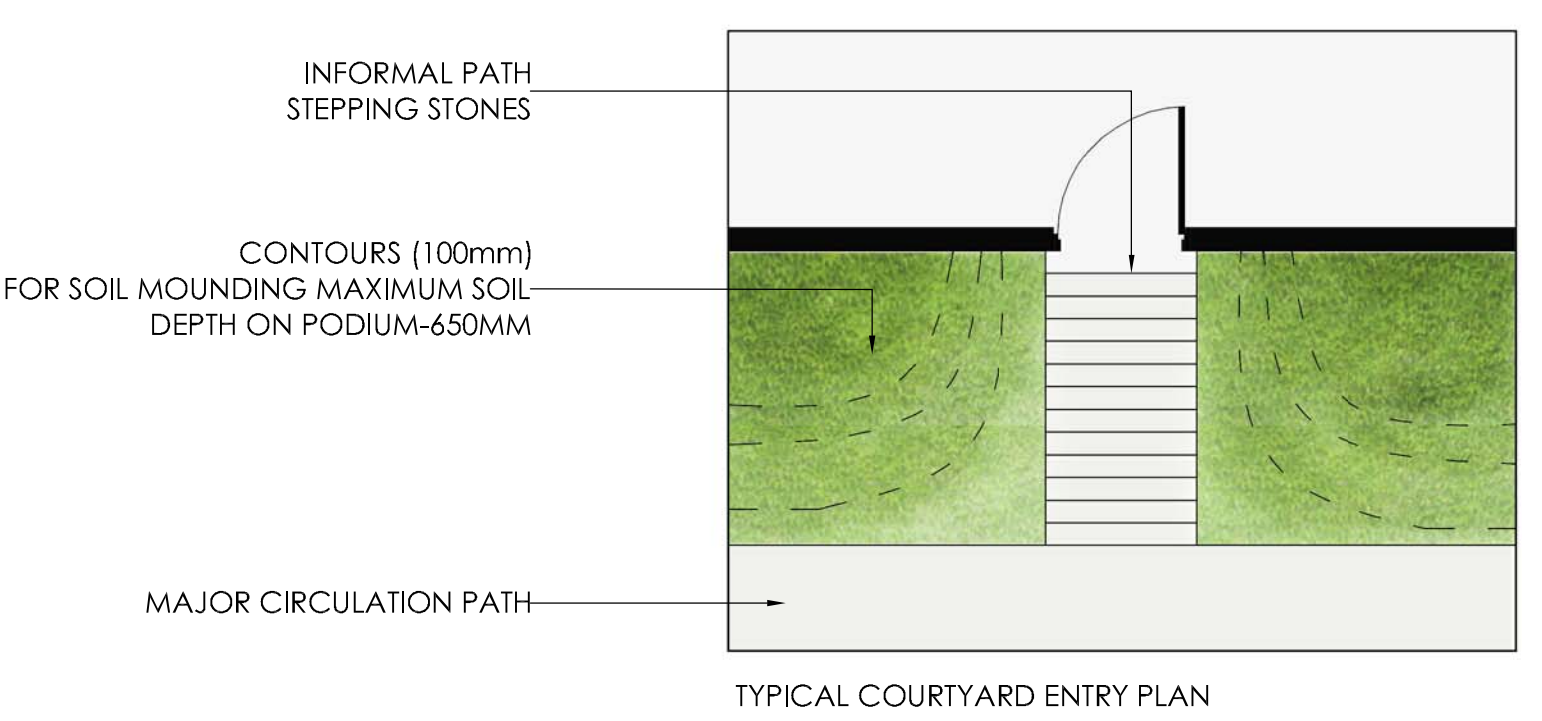


TYPICAL COURTYARD ENTRY PLAN

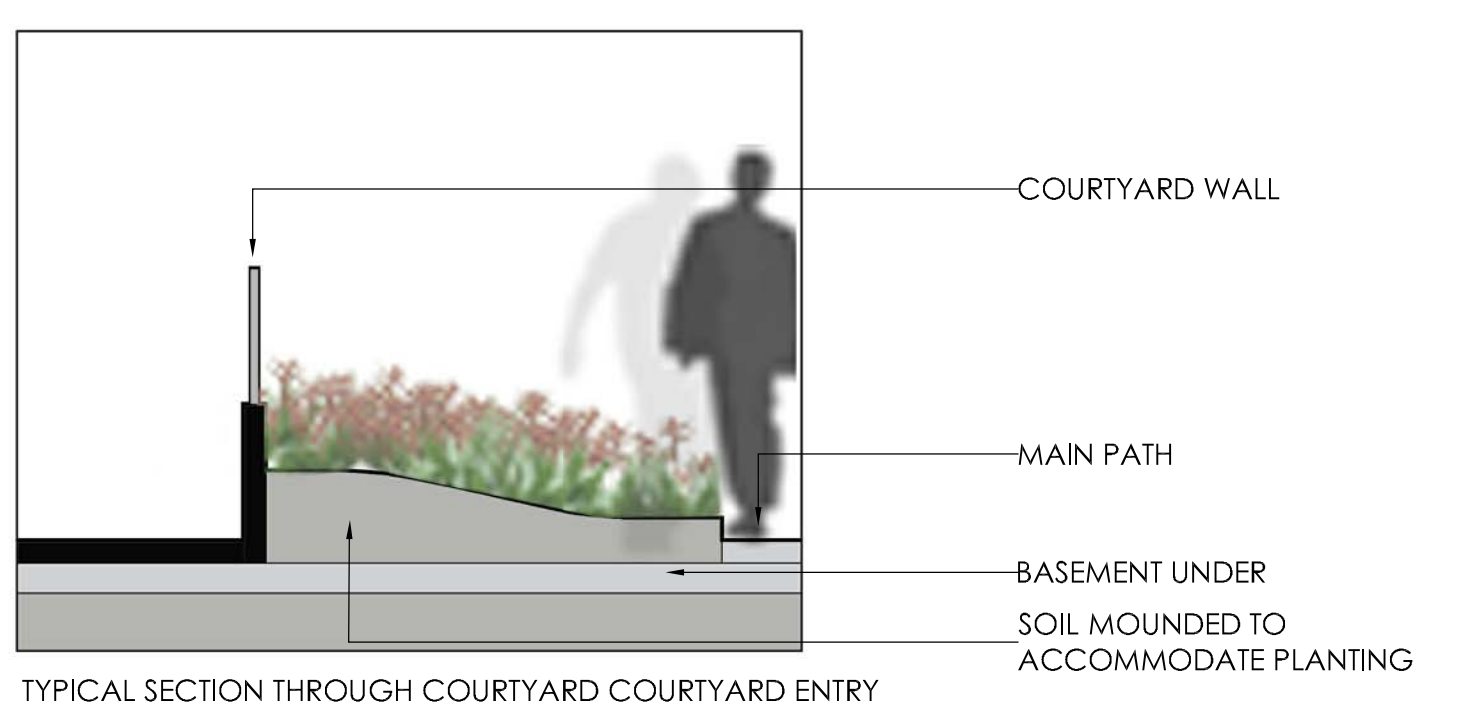


TYPICAL SECTION THROUGH COURTYARD COURTYARD ENTRY

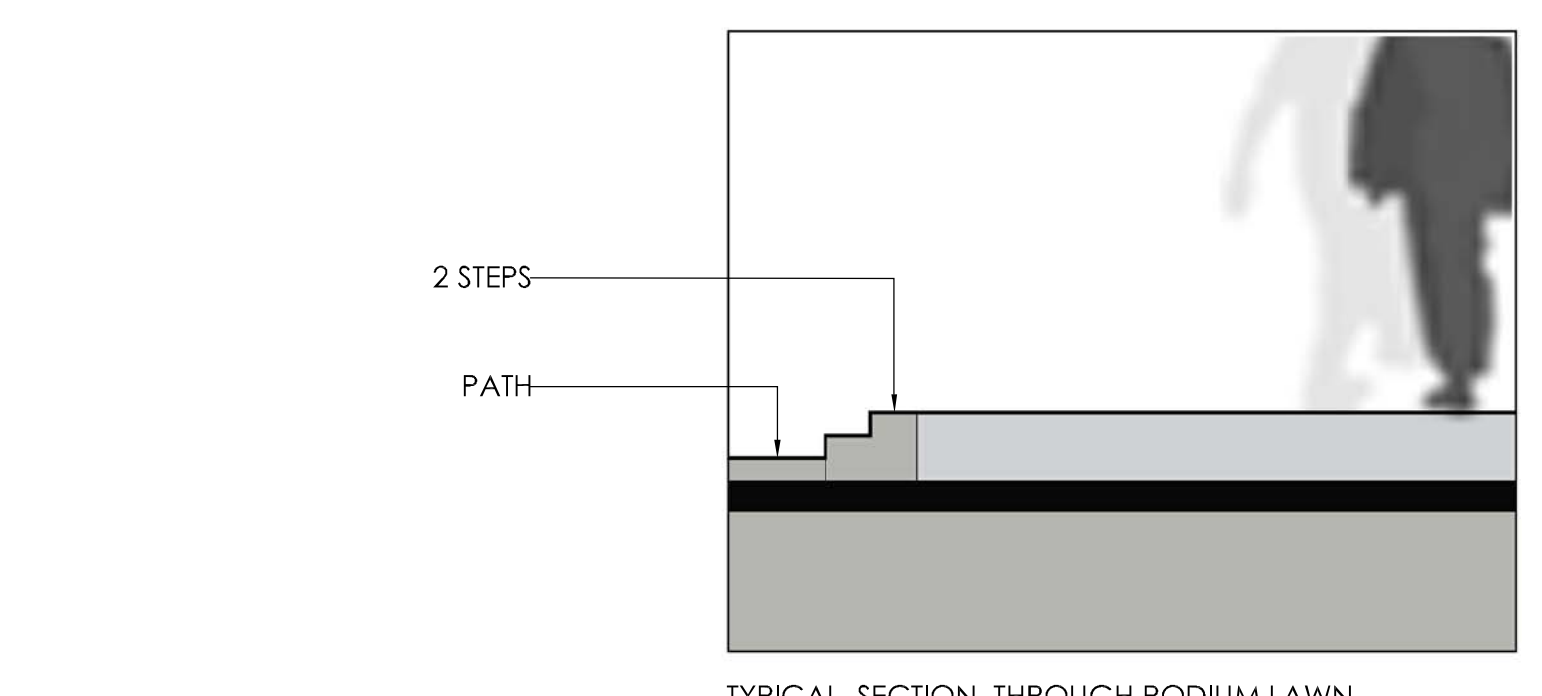


TYPICAL SECTION THROUGH PODIUM LAWN

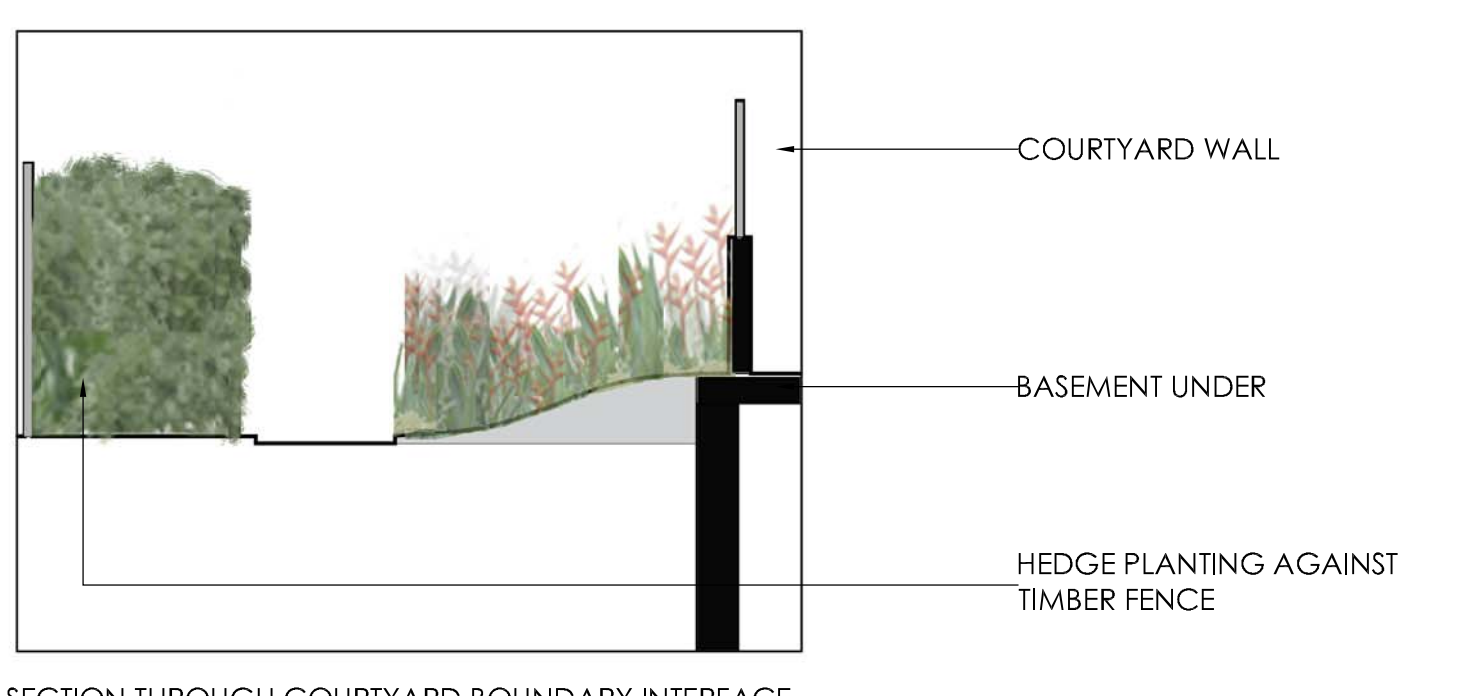


SECTION THROUGH COURTYARD BOUNDARY INTERFACE

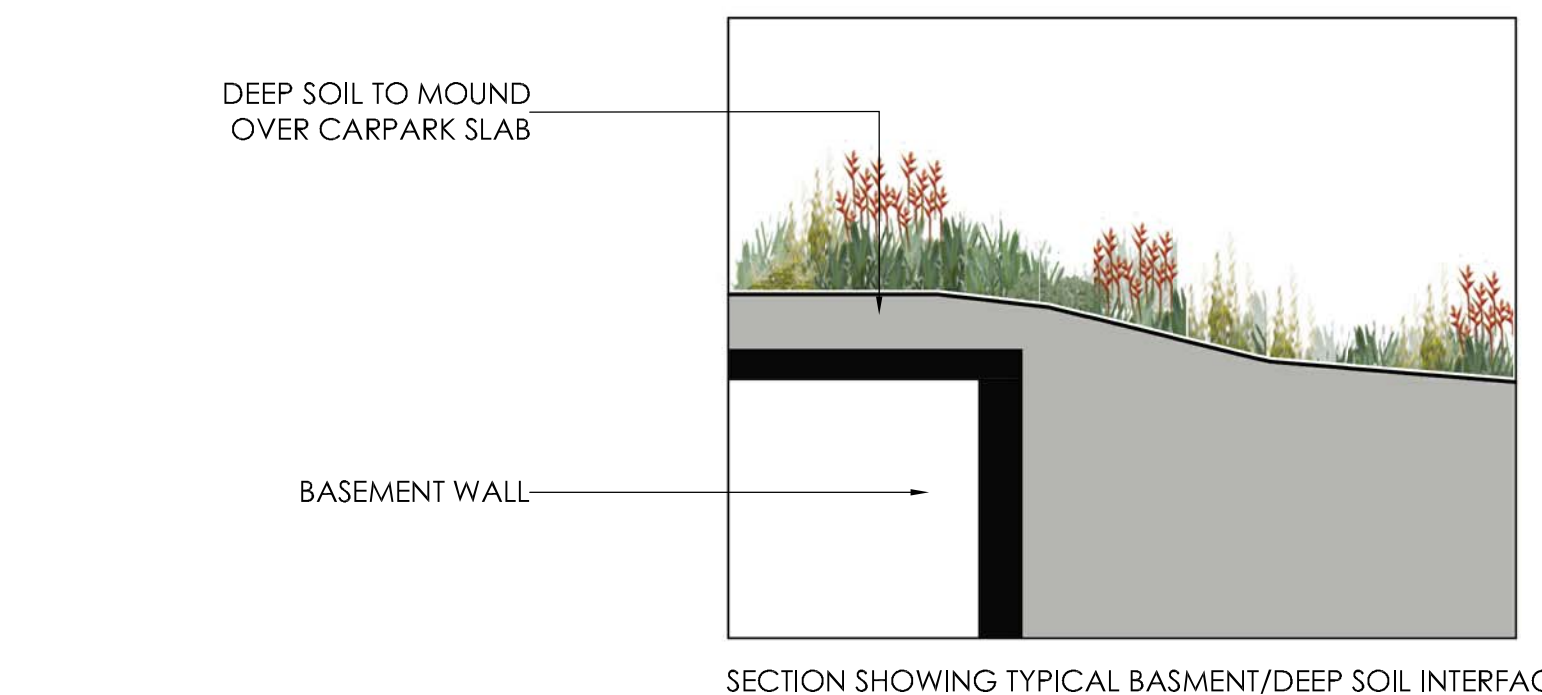


SECTION SHOWING TYPICAL BASMENT/DEEP SOIL INTERFACE

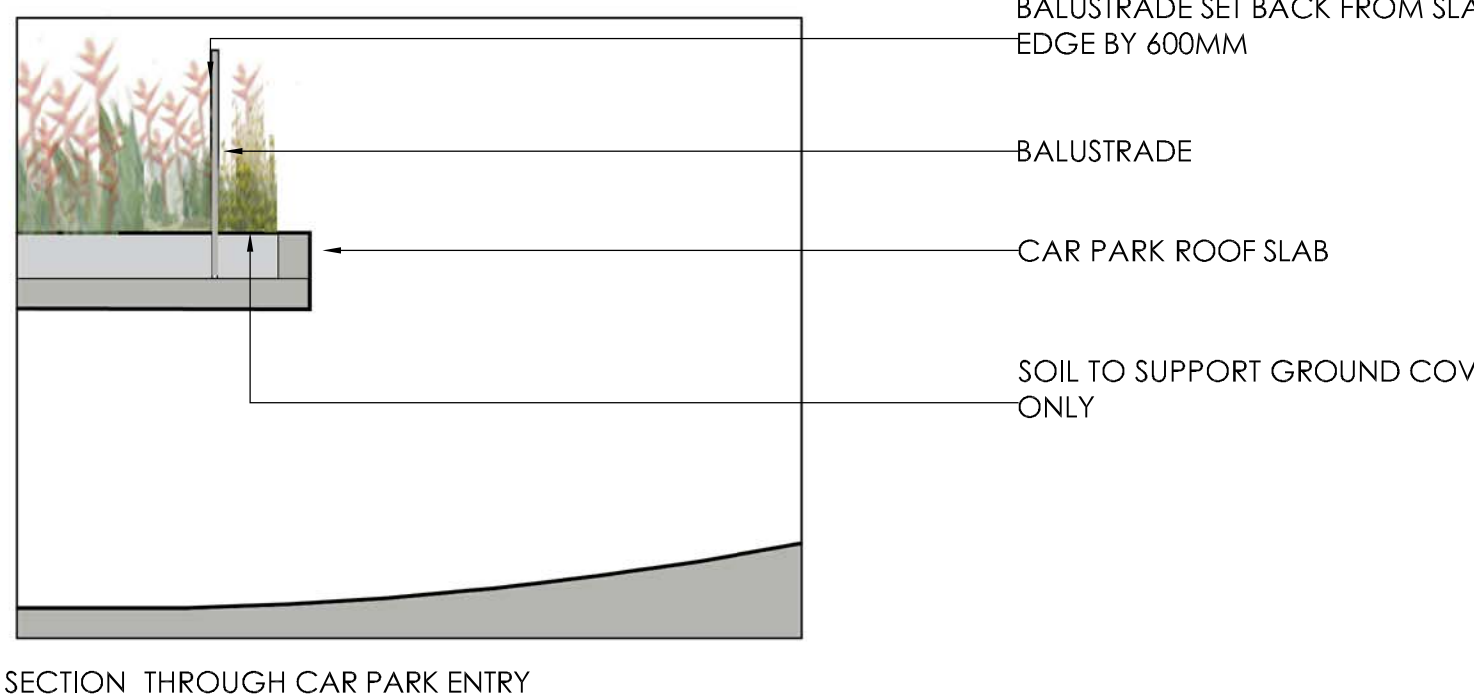

SECTION THROUGH CAR PARK ENTRY

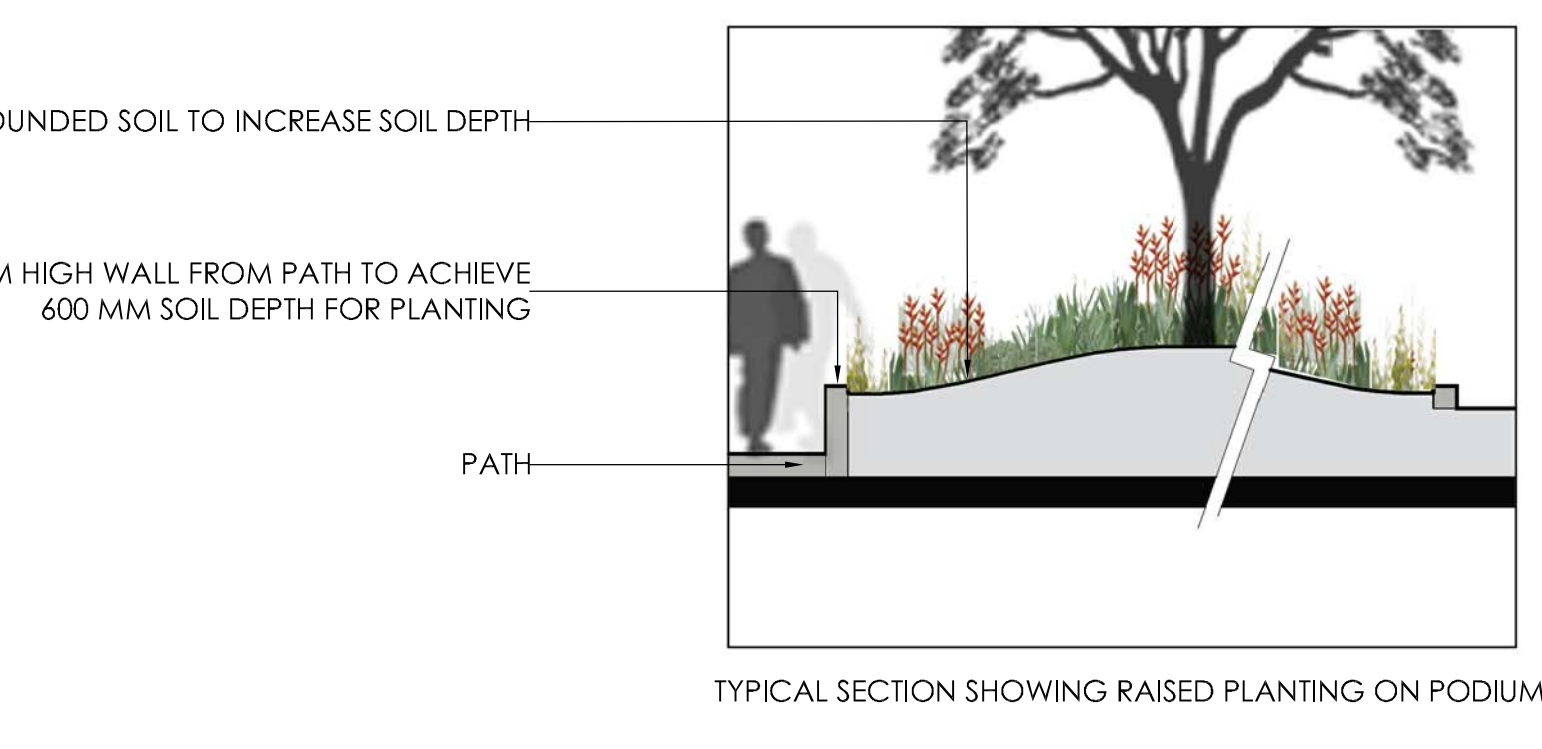

TYPICAL SECTION SHOWING RAISED PLANTING ON PODIUM

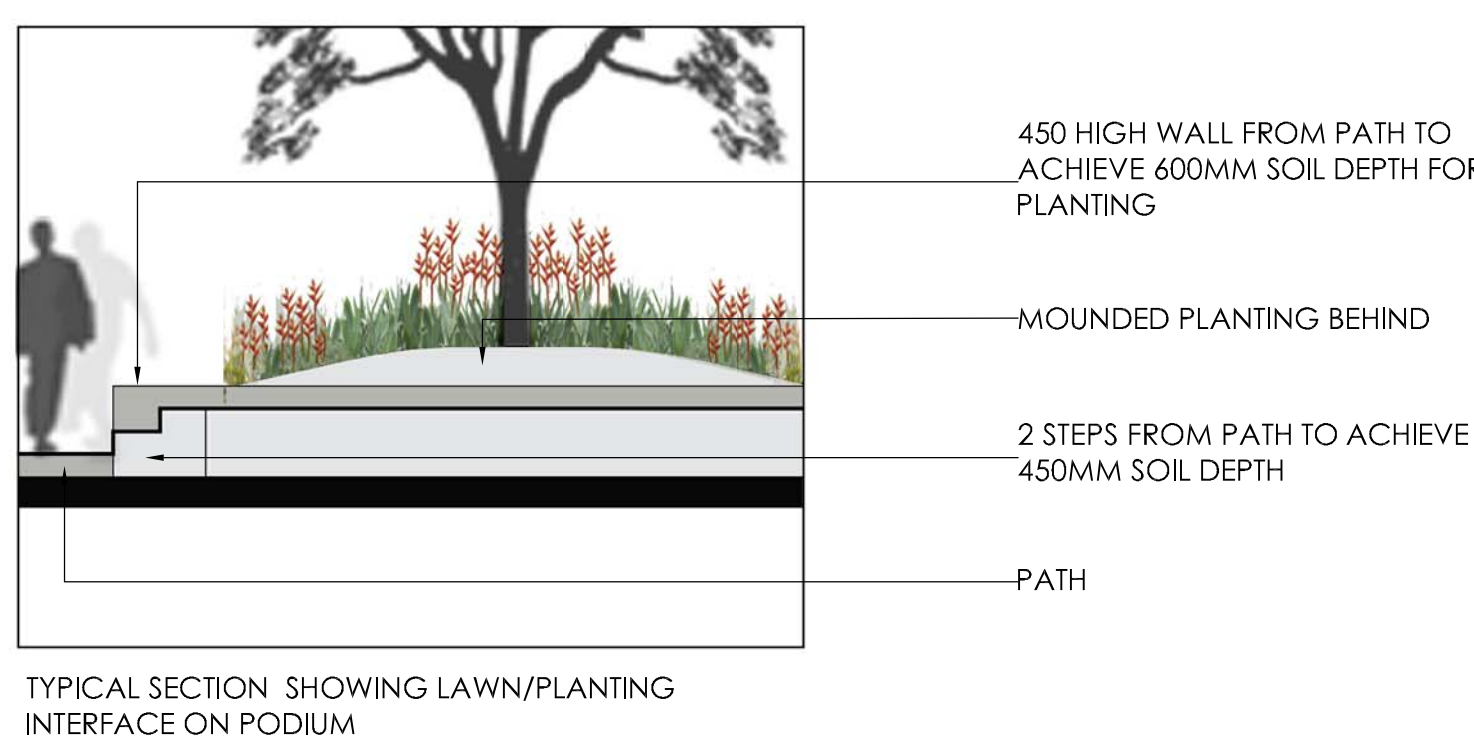

TYPICAL SECTION SHOWING LAWN/PLANTING INTERFACE ON PODIUM

CONCRETE WALL



DATE	DESCRIPTION	REV	DATE	DESCRIPTION	REV
24/08/10	FOR REVIEW	A	-	-	-
10/07/10	PROJECT APPLICATION	B	-	-	-
10/12/10	PROJECT APPLICATION	C	-	-	-
23/12/10	PROJECT APPLICATION	D	-	-	-
-	-	-	-	-	-

Meriton
Apartments Pty. Ltd.
Level 11, 628 Kent Street, Sydney NSW 2000
Tel: (02) 9287 2888 Fax: (02) 9287 2777

132 - 138 KILLEATON ST
132 - 138 KILLEATON ST
ST IVES NSW 2075

SECTIONS

NORTH	SCALE	AS SHOWN	DRAWN BY	AH / KC	DRAWING NO.	PURPOSE OF DRAWING
	JOB NO.	S10-017	CHECKED BY	CS	LA 05	
	FILENAME	N/A	APPROVED BY	CS		
	DRAWING INFORMATION					