


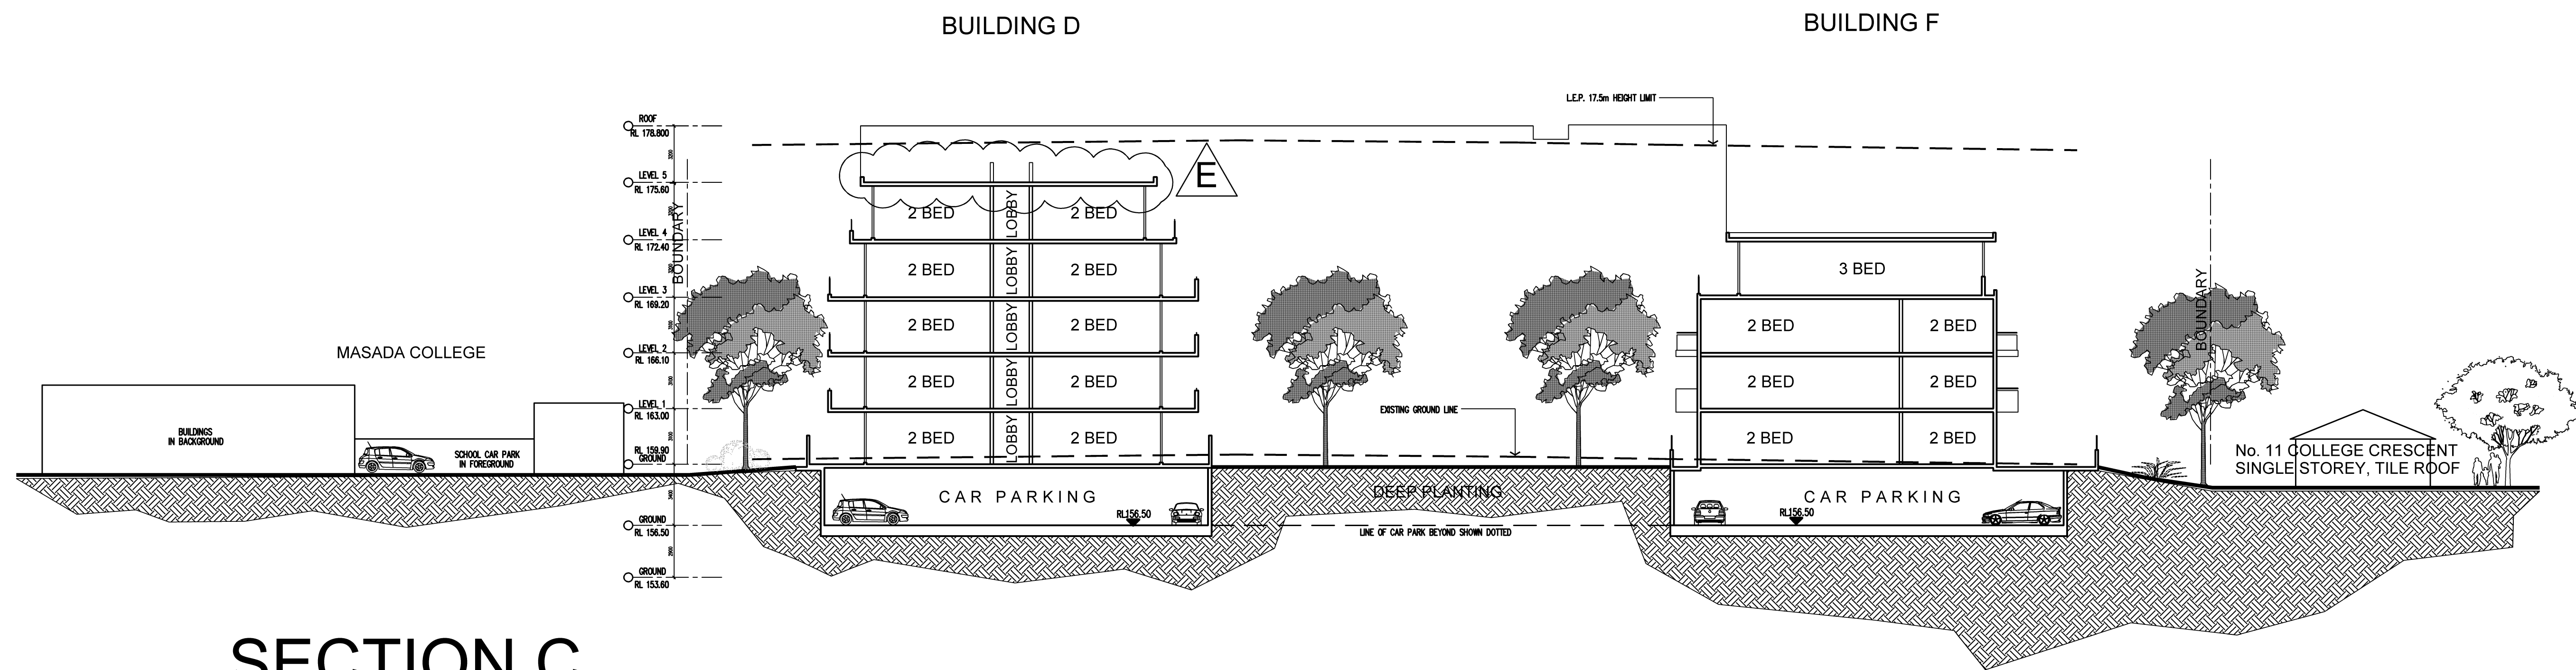

SITE SECTION C-C
SCALE 1:200

D	01.07.11	DRAWINGS REVISED FOR PAC COMMENT	KBA					DO NOT SCALE	NORTH:	GENERAL NOTES:	PROJECT:	DRAWING TITLE:	PROJECT No.	DATE:	DRAWING No.	REV.
C	03.12.10	DRAWINGS REVISED FOR D.O.P. REQUIREMENTS	ET					THIS DRAWING IS THE EXCLUSIVE PROPERTY OF MERITON APARTMENTS PTY. LTD. AND THE REPRODUCTION OF ANY PART WITHOUT THE PRIOR WRITTEN CONSENT OF MERITON APARTMENTS PTY. LTD. IS A VIOLATION OF APPLICABLE LAWS. IN NO EVENT SHALL MERITON APARTMENTS PTY. LTD. BE HELD LIABLE FOR SPECIAL, COLLATERAL, INCIDENTAL OR CONSEQUENTIAL LIABILITY IN CONNECTION WITH THE USE OF THIS DIGITAL DATA ONCE RELEASED FROM THE MERITON APARTMENTS PTY. LTD. OFFICES.		THIS DRAWING IS TO BE READ AND UNDERSTOOD IN CONJUNCTION WITH THE STRUCTURAL, MECHANICAL, ELECTRICAL AND / OR ANY OTHER CONSULTANTS' DOCUMENTATION AS MAY BE APPLICABLE TO THE PROJECT PRIOR TO THE START OF ANY WORKS AND FOR ITS DURATION.	PROPOSED RESIDENTIAL DEVELOPMENT	SITE SECTION C-C	749 & 750	9/27/2011	DA-48	E
B	12.08.10	L.E.P. HEIGHT LIMIT AND EXISTING GROUND LINES ADDED.	MV								132-138 KILLEATON STREET STIVES, NSW		DRAWN BY:	SCALE:		
A	09.07.10	ISSUE FOR DEVELOPMENT APPLICATION	AJH	E	12.09.11	DRAWINGS REVISED FOR SUBMISSION	JW						AH	AS SHOWN		
ISSUE	DATE	REVISION	BY	ISSUE	DATE	REVISION	BY						CAD FILE:			
													s:\131-138-Killeaton\ARCH\DA-48 SITE SECTION C-C.dwg			