

## BLOCK D ELEVATIONS

SCALE 1:200

D	01.07.11	DRAWINGS REVISED FOR PAC COMMENTS	KBA		
C	03.12.10	DRAWINGS REVISED FOR D.O.P. REQUIREMENTS	KBA		
B	12.06.10	L.E.P. HEIGHT LIMIT AND EXISTING GROUND LINES ADDED.	KBA	F	11.11.11
A	09.07.10	ISSUE FOR DEVELOPMENT APPLICATION	AJH	E	12.09.11

DRAWINGS REVISED AS PER COUNCIL REQUIREMENTS  
DRAWINGS REVISED FOR SUBMISSION  
DRAWINGS REVISED AS PER COUNCIL REQUIREMENTS  
DRAWINGS REVISED FOR SUBMISSION

BY ISSUE DATE

REVISION

BY ISSUE DATE

REVISION

BY

20

10

0

10

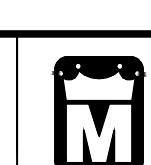
20

30

40

50

70mm

DO NOT SCALE  
USE FIGURED DIMENSIONS AT ALL TIMES. IF IN DOUBT CHECK WITH MERTON APARTMENTS PTY LTD. TO CHECK AND VERIFY ALL LEVELS, DATUMS AND DIMENSIONS ON SITE AND SHALL REPORT ANY DISCREPANCIES OR OMISSIONS  
A.H. TO MERTON APARTMENTS PTY LTD. PRIOR TO COMMENCEMENT OF WORK AND DURING  
J.W. THE CONSTRUCTION PHASE.NORTH: GENERAL NOTES:  
THIS DRAWING IS THE EXCLUSIVE PROPERTY OF MERTON APARTMENTS PTY LTD. AND THE REPRODUCTION OF ANY PART THEREOF, IN WHOLE OR IN PART, WITHOUT THE WRITTEN CONSENT OF MERTON APARTMENTS PTY LTD. IS A VIOLATION OF APPLICABLE LAWS. IN THE EVENT THAT MERTON APARTMENTS PTY LTD. BE HELD LIABLE FOR SPECIAL, COLLATERAL, INCIDENTAL OR CONSEQUENTIAL LIABILITY IN CONNECTION WITH THE USE OF THIS DIGITAL DATA ONCE RELEASED FROM THE DRAWING, MERTON APARTMENTS PTY LTD. SHALL NOT BE LIABLE FOR ANY DAMAGES, WHETHER DIRECT, INDIRECT, SPECIAL, INCIDENTAL OR CONSEQUENTIAL, ARISING OUT OF THE USE OF THIS DRAWING. THIS DRAWING IS TO BE READ AND UNDERSTOOD IN CONJUNCTION WITH THE STRUCTURAL, MECHANICAL, ELECTRICAL AND / OR ANY OTHER CONSULTANT'S DOCUMENTATION AS MAY BE APPLICABLE TO THE PROJECT PRIOR TO THE START OF ANY WORKS AND FOR ITS DURATION.

**Meriton**  
Apartments Pty. Ltd.  
Builders & Developers

Level 11, 528 Kent Street, Sydney NSW 2000  
Tel: (02) 9287 2888 Fax: (02) 9287 2777  
Email: info@meriton.com.au Internet: www.meriton.com.au

PROJECT:  
PROPOSED RESIDENTIAL DEVELOPMENT  
KILLEATON  
132-138 KILLEATON STREET  
ST.IVES, NSW 2075

DRAWING TITLE:  
**BLOCK D ELEVATIONS**

PROJECT No.: 749 & 750 DATE: 11/10/2011 DRAWING No.: DA-43 REV: F  
DRAWN BY: AH DRAWN BY: AH SCALE: AS SHOWN  
CAD FILE: S:\V13-138-KILLEATON\ARCH\DA-CURRENT\DA-43 BLOCK D ELEVATIONS.DWG