

SITE SECTION A-A

SCALE 1:200


D	01.07.11	DRAWINGS REVISED FOR PAC COMMENTS	KBA		
C	03.12.10	DRAWINGS REVISED FOR D.O.P. REQUIREMENTS	ET		
B	12.08.10	L.E.P. HEIGHT LIMIT AND EXISTING GROUND LINES ADDED.	MV	F	23.12.11 ROOF SKYLIGHTS REINSTATED AT COUNCIL REQUEST
A	09.07.10	ISSUE FOR DEVELOPMENT APPLICATION	AJH	E	12.09.11 DRAWINGS REVISED FOR SUBMISSION

DO NOT SCALE
USE FIGURED DIMENSIONS AT ALL TIMES. IF IN DOUBT CHECK WITH MERITON APARTMENTS PTY LTD. CONTRACTOR IS TO CHECK AND VERIFY ALL LEVELS, DATUMS AND DIMENSIONS ON SITE AND SHALL REPORT ANY DISCREPANCIES OR OMISSIONS TO MERITON APARTMENTS PTY LTD. PRIOR TO COMMENCEMENT OF WORK AND DURING THE CONSTRUCTION PHASE.

BY: 20 10 0 10 20 30 40 50 70mm

NORTH:

GENERAL NOTES:
THIS DRAWING IS THE EXCLUSIVE PROPERTY OF MERITON APARTMENTS PTY LTD. AND THE REPRODUCTION OF ANY PART THEREOF WITHOUT WRITTEN CONSENT OF MERITON APARTMENTS PTY LTD. IS A VIOLATION OF APPLICABLE LAWS. IN NO EVENT SHALL MERITON APARTMENTS PTY LTD. BE HELD LIABLE FOR SPECIAL, COLLATERAL, INCIDENTAL OR CONSEQUENTIAL LIABILITY IN CONNECTION WITH THE USE OF THIS DIGITAL DATA ONCE RELEASED FROM THE PROJECT. THIS DRAWING IS TO BE READ AND UNDERSTOOD IN CONJUNCTION WITH THE STRUCTURAL, MECHANICAL, ELECTRICAL AND / OR ANY OTHER CONSULTANT'S DOCUMENTATION AS MAY BE APPLICABLE TO THE PROJECT PRIOR TO THE START OF ANY WORKS AND FOR ITS DURATION.

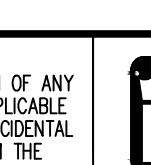

Meriton
Apartments Pty. Ltd.
Builders & Developers

Level 11, 528 Kent Street, Sydney NSW 2000 Tel: (02) 9287 2888 Fax: (02) 9287 2777 Internet: <http://www.meriton.com.au>

PROJECT:
PROPOSED RESIDENTIAL DEVELOPMENT
132-138 KILLEATON STREET
ST.IVES, NSW

DRAWING TITLE:
SITE SECTION A-A

PROJECT No:
749 & 750 DATE:
12/20/2011 DRAWING No:
DA-46 REV:
F
DRAWN BY:
AH SCALE:
AS SHOWN
CAD FILE:
S:\J31-138-KILLEATON\ARCH\DA-CURRENT\DA-46 SITE SECTION A-A.DWG