




- LEGENDS
- Existing buildings to be retained
 - Existing buildings to be demolished in future stage
 - Existing buildings to be demolished at current stage
 - New buildings completed in previous stage
 - Proposed new buildings at current stage
 - Extent of current stage' fenced construction area

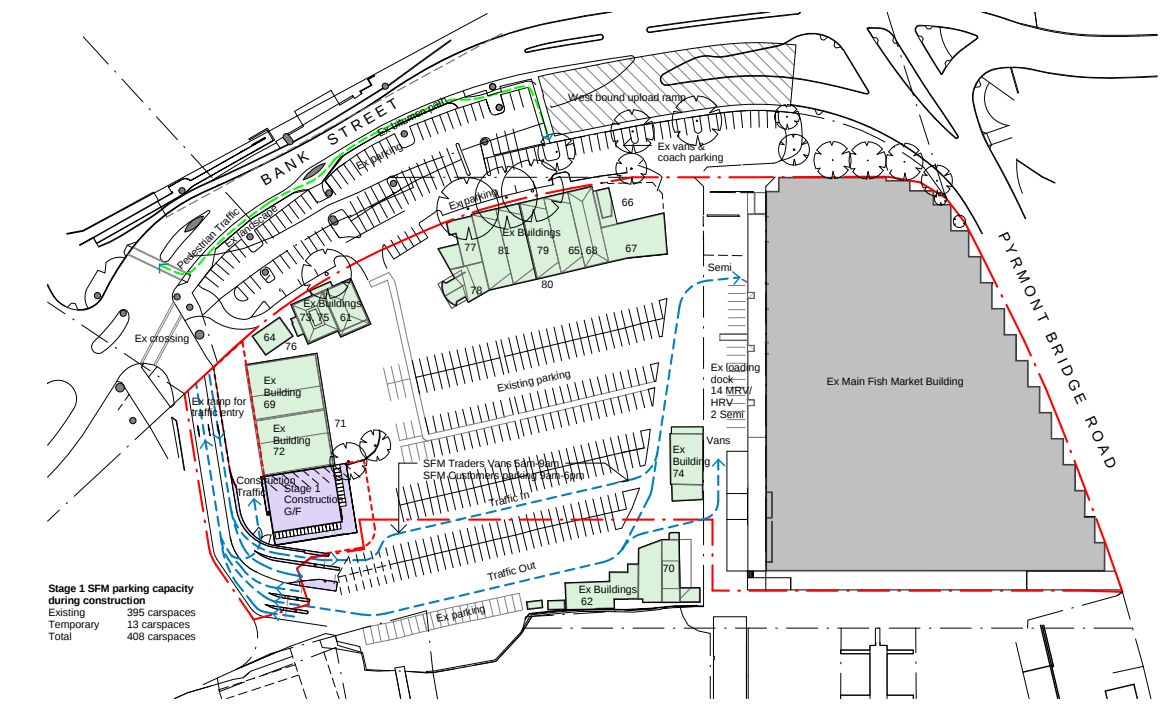


1 Site Plan Stage 1
1 : 1000

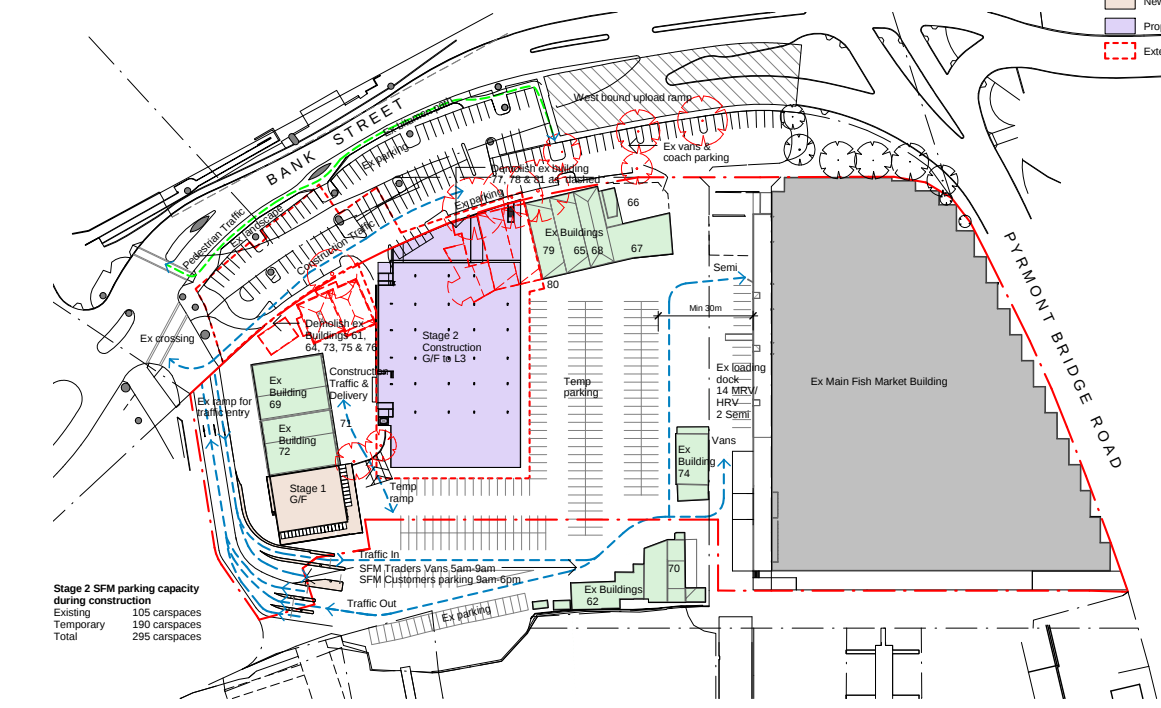

2 Site Plan Stage 2
1 : 1000

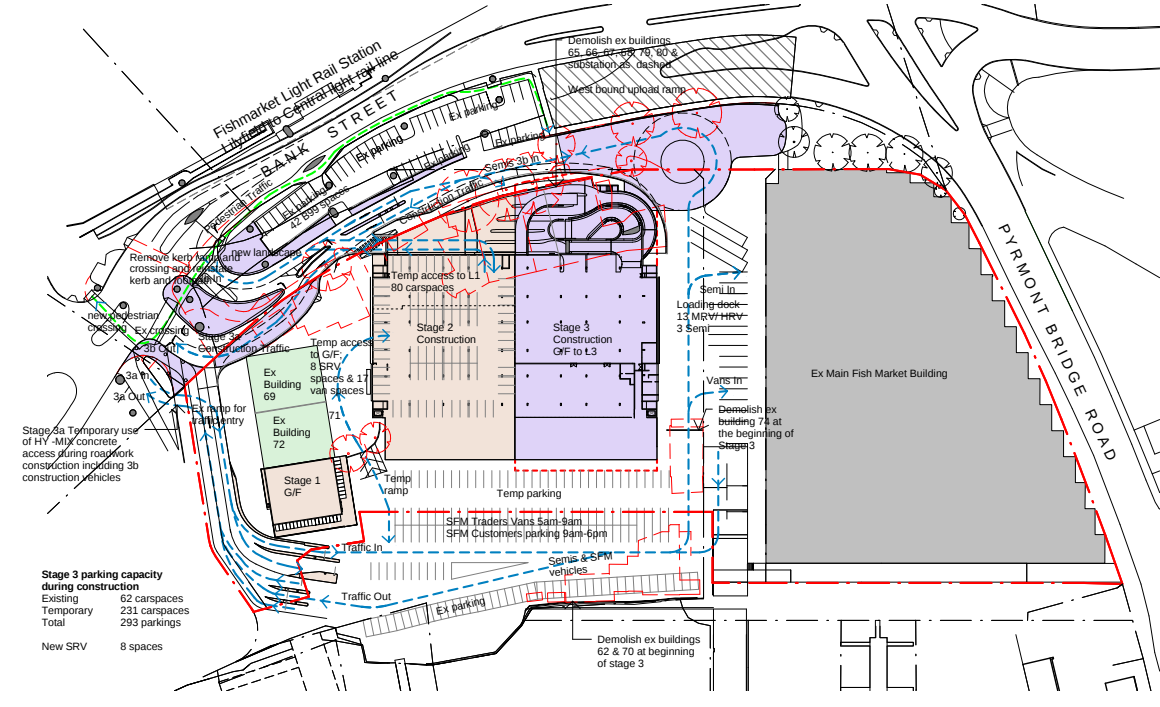

3 Site Plan Stage 3
1 : 1000

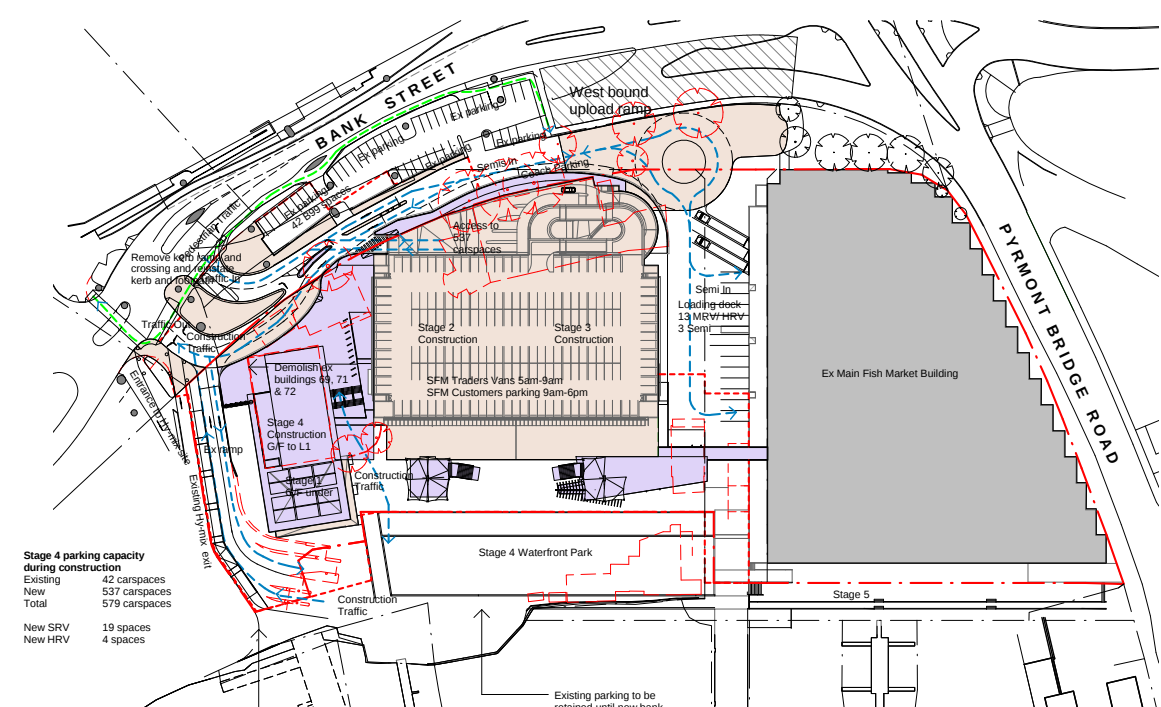

4 Site Plan Stage 4
1 : 1000

H:\10034_local_file_rds.rvt

10/09/2010 9:53:36 AM

Date	Description	Rev
30/09/10	Issue for draft EA submission	A
06/09/10	Issue for SFM Board Meeting	B
14/09/10	FINAL EA ISSUE	C

Reilly
Reilly Design Group
reilly.design@bigpond.com

CM+ Conybeare Morrison International Pty Ltd
Architecture Interiors Heritage Urban Design Masterplanning
T: 61 2 8244 8888 F: 61 2 8244 8877 E: mail@cmplus.com.au
Architects in Association © CM+ 2010

Sydney Fish Market Redevelopment
Blackwattle Bay
Sydney Fish Market

Title Staging Site Plans
Date September 2010
Dwg No 10034 DA081
Revision C