
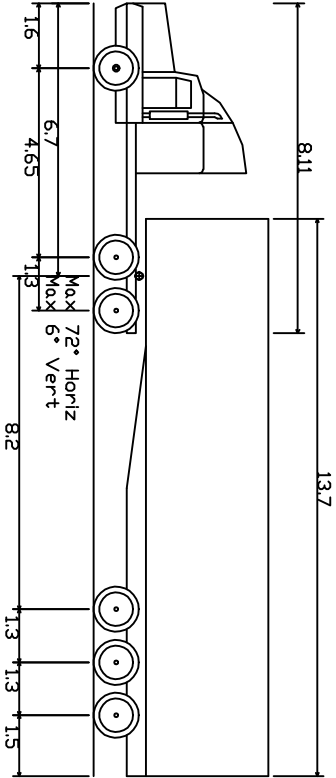


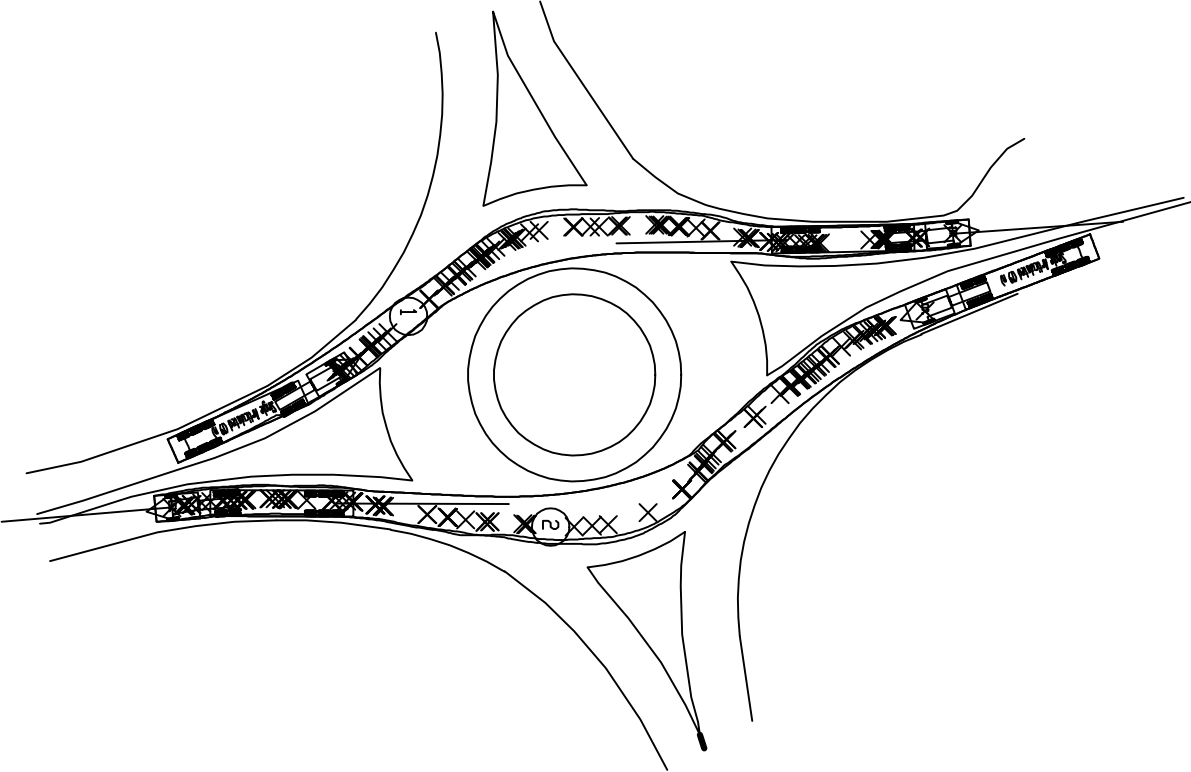

Single Articulated (19 m)	
Overall Length	19.000m
Overall Width	2.500m
Overall Body Height	4.300m
Min Body Ground Clearance	0.540m
Track Width	2.500m
Lock to Lock Time	6.00 sec
Curb to Curb Turning Radius	12.500m