


DWG A23

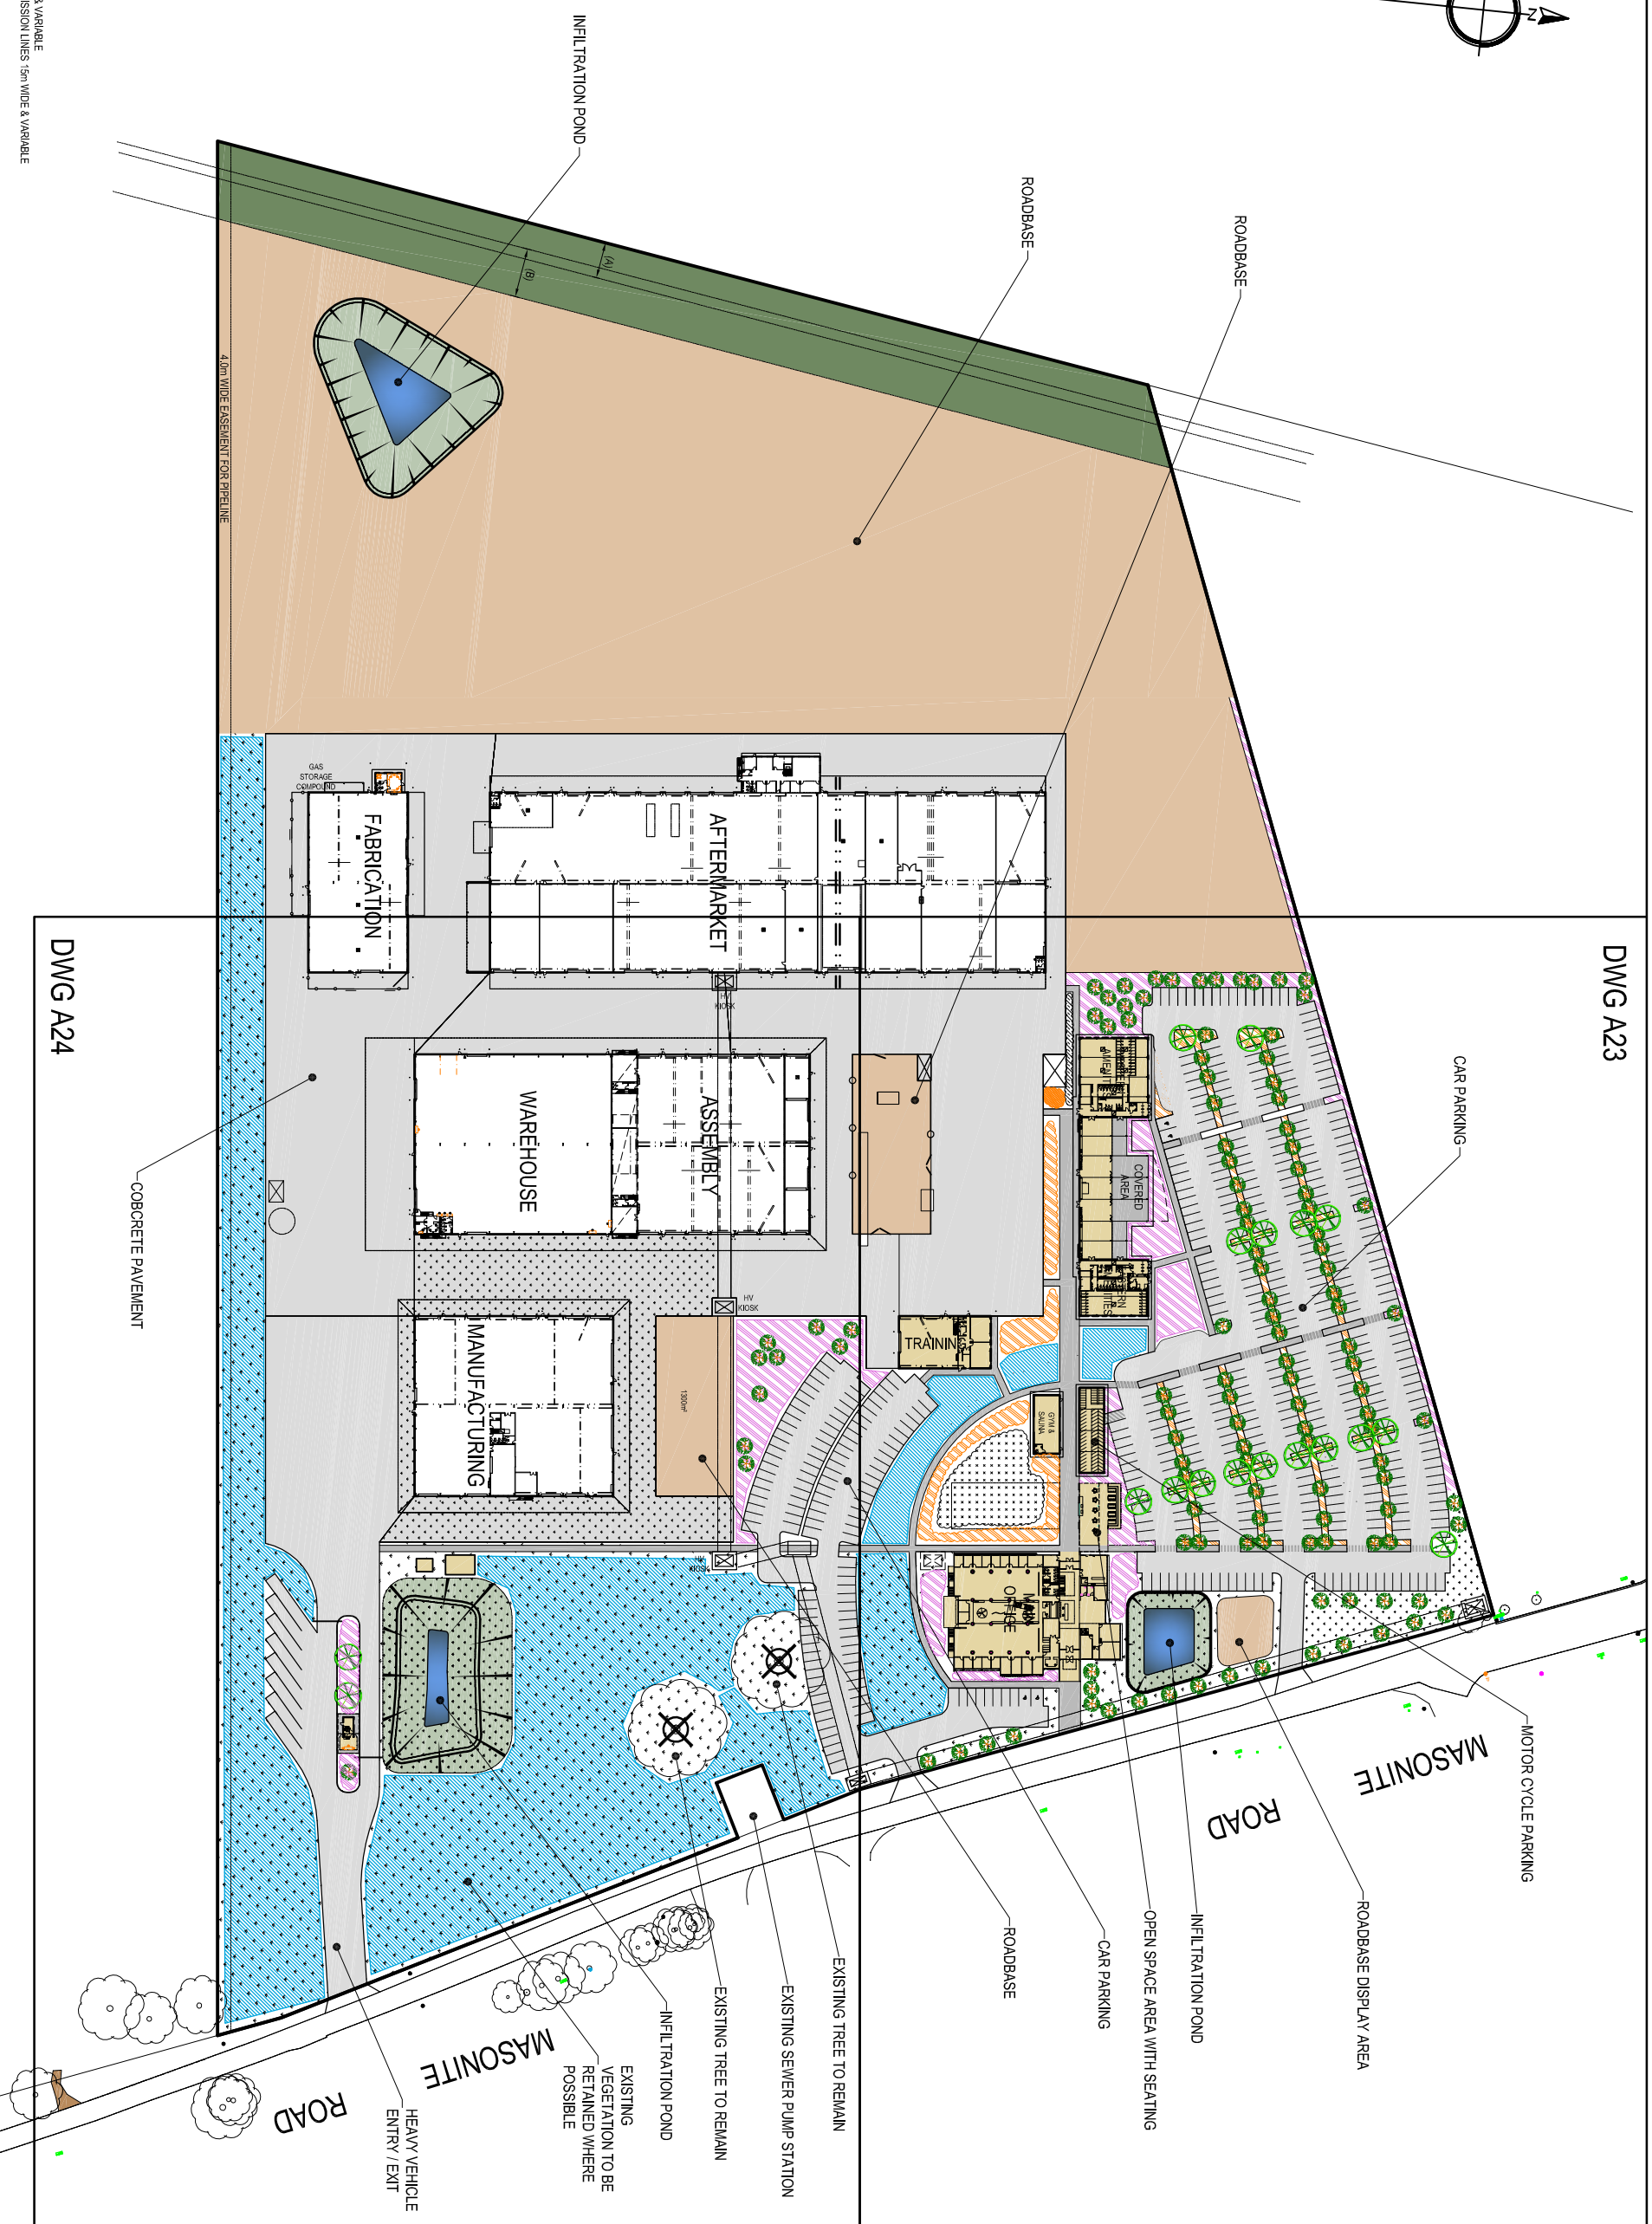

DWG A24

[illegible]