


Driving Pattern SK1

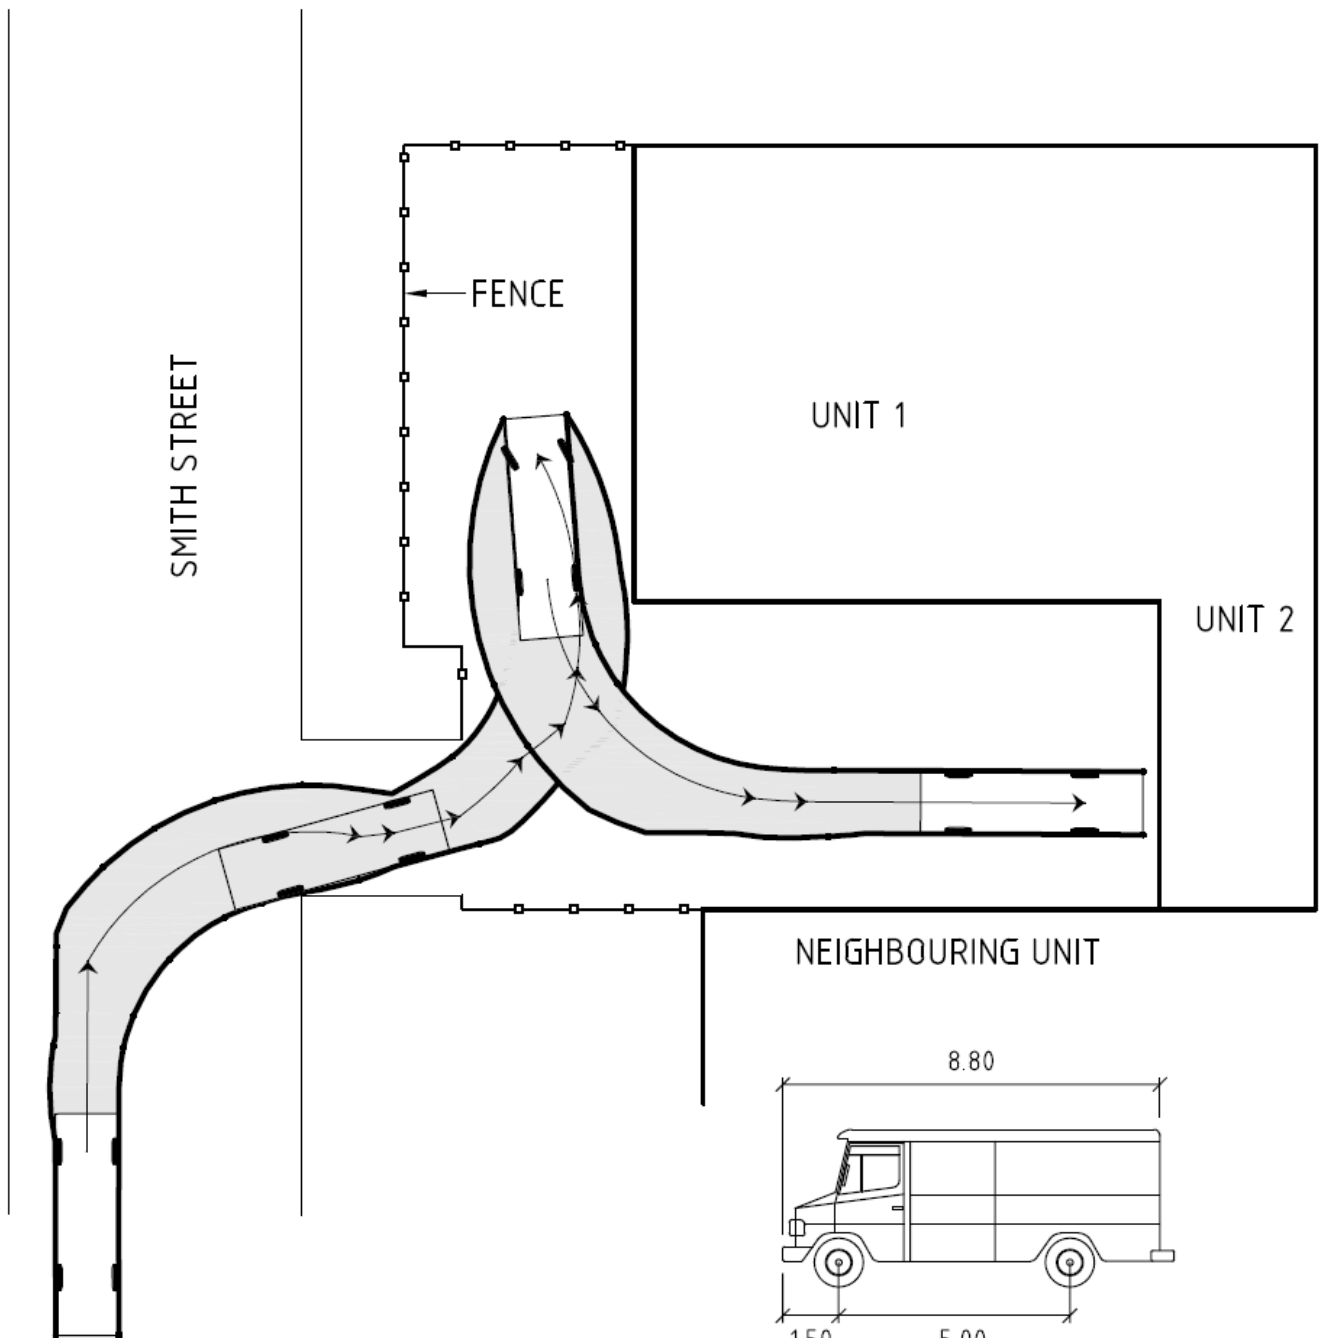


SERVICE VEHICLE		metres
Width	:	2.50
Track	:	2.50
Lock to Lock Time	:	6.00
Steering Angle	:	38.70

	SCIENTISTS	SEMF Pty Ltd
	ENGINEERS	Level 3, 50 Berry Street
	MANAGERS &	North Sydney N.S.W. 2060
	FACILITATORS	Tel: (+61 2) 9957 1112
Website: www.semf.com.au ACN 1174 928 14 ABN 24 117 492 814		Fax: (+61 2) 9957 4815 Offices Located: Brisbane, Hobart, Sydney, Launceston and Melbourne

SEMF DWG No. **3439.001-SK1**

Driving Pattern SK2

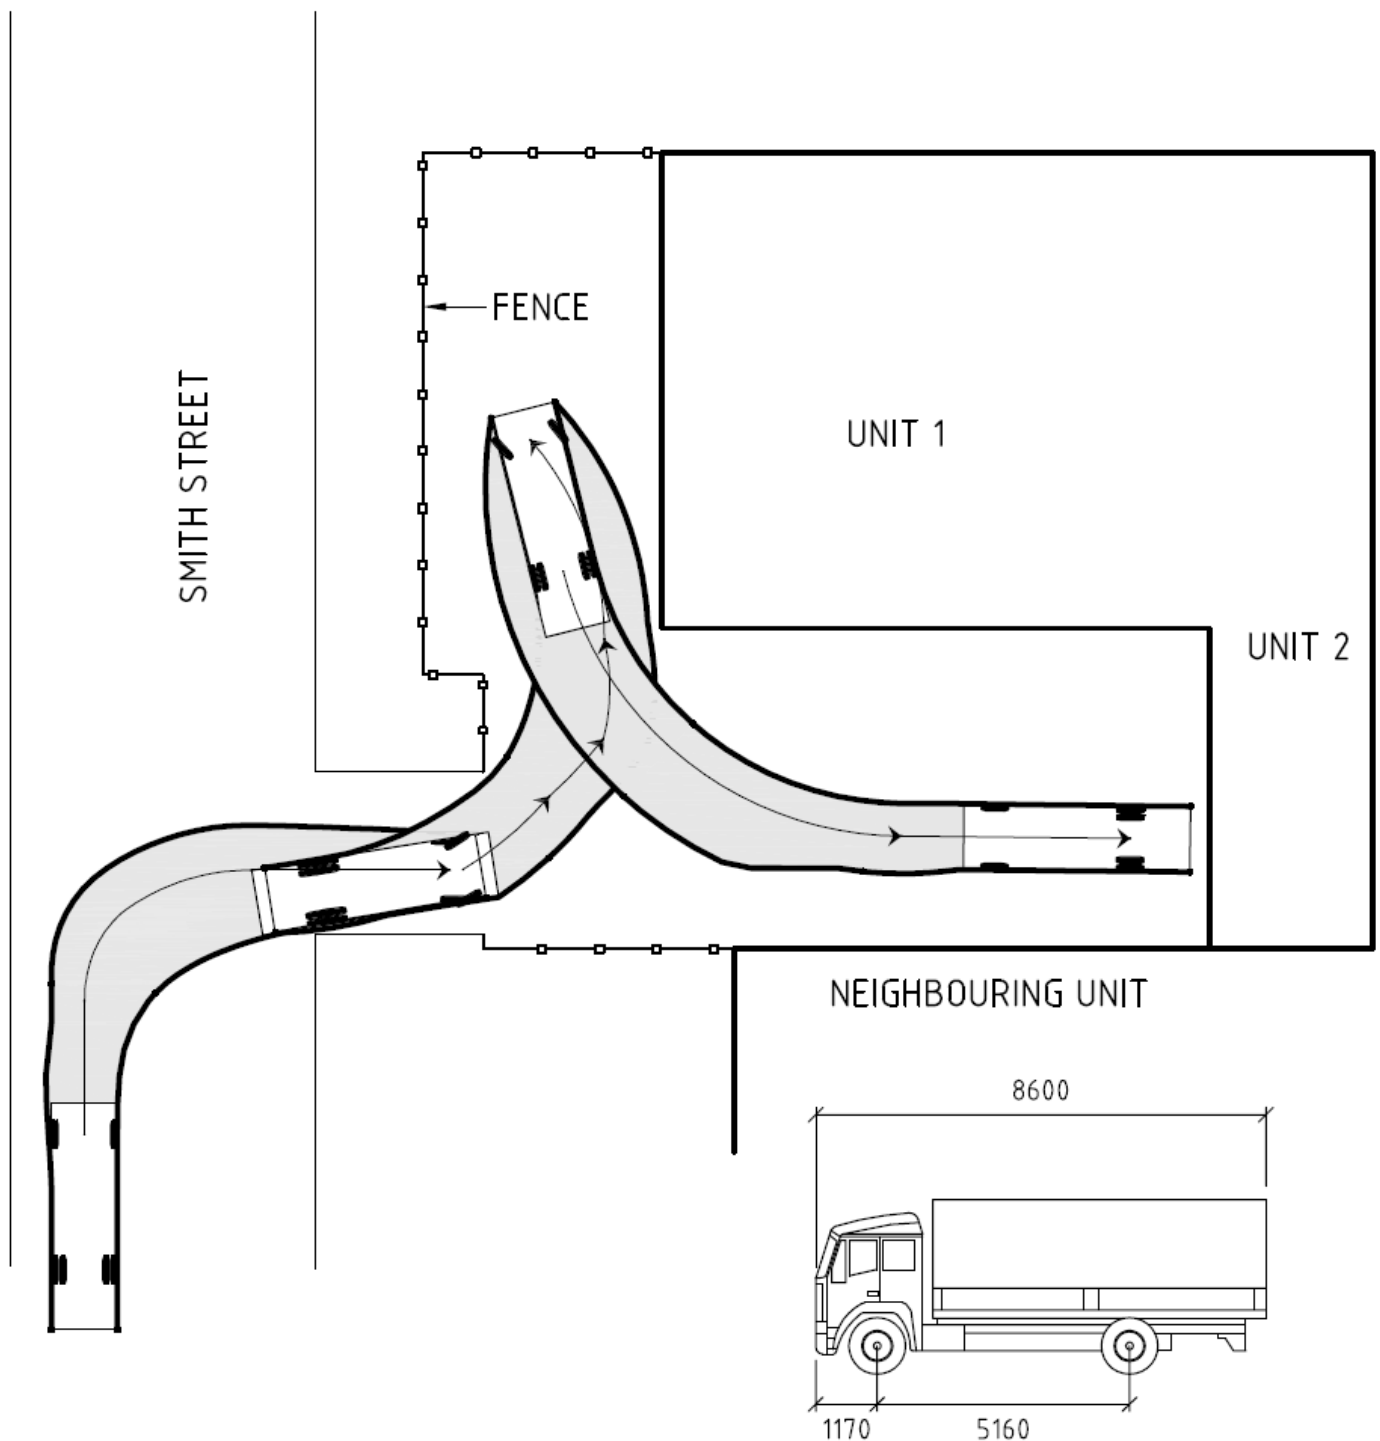

ISUZU	mm
Width	: 2500
Track	: 2500
Lock to Lock Time	: 6
Steering Angle	: 40




**SCIENTISTS
ENGINEERS
MANAGERS &
FACILITATORS**

Website: www.semf.com.au
ACN 1174 928 14 ABRN 24 117 492 814

SEMF Pty Ltd
Level 3, 50 Berry Street
North Sydney N.S.W, 2060
Tel: (+61 2) 9957 1112
Fax: (+61 2) 9957 4815

Offices Located:
Brisbane, Hobart, Sydney,
Launceston and Melbourne

Driving Pattern SK3

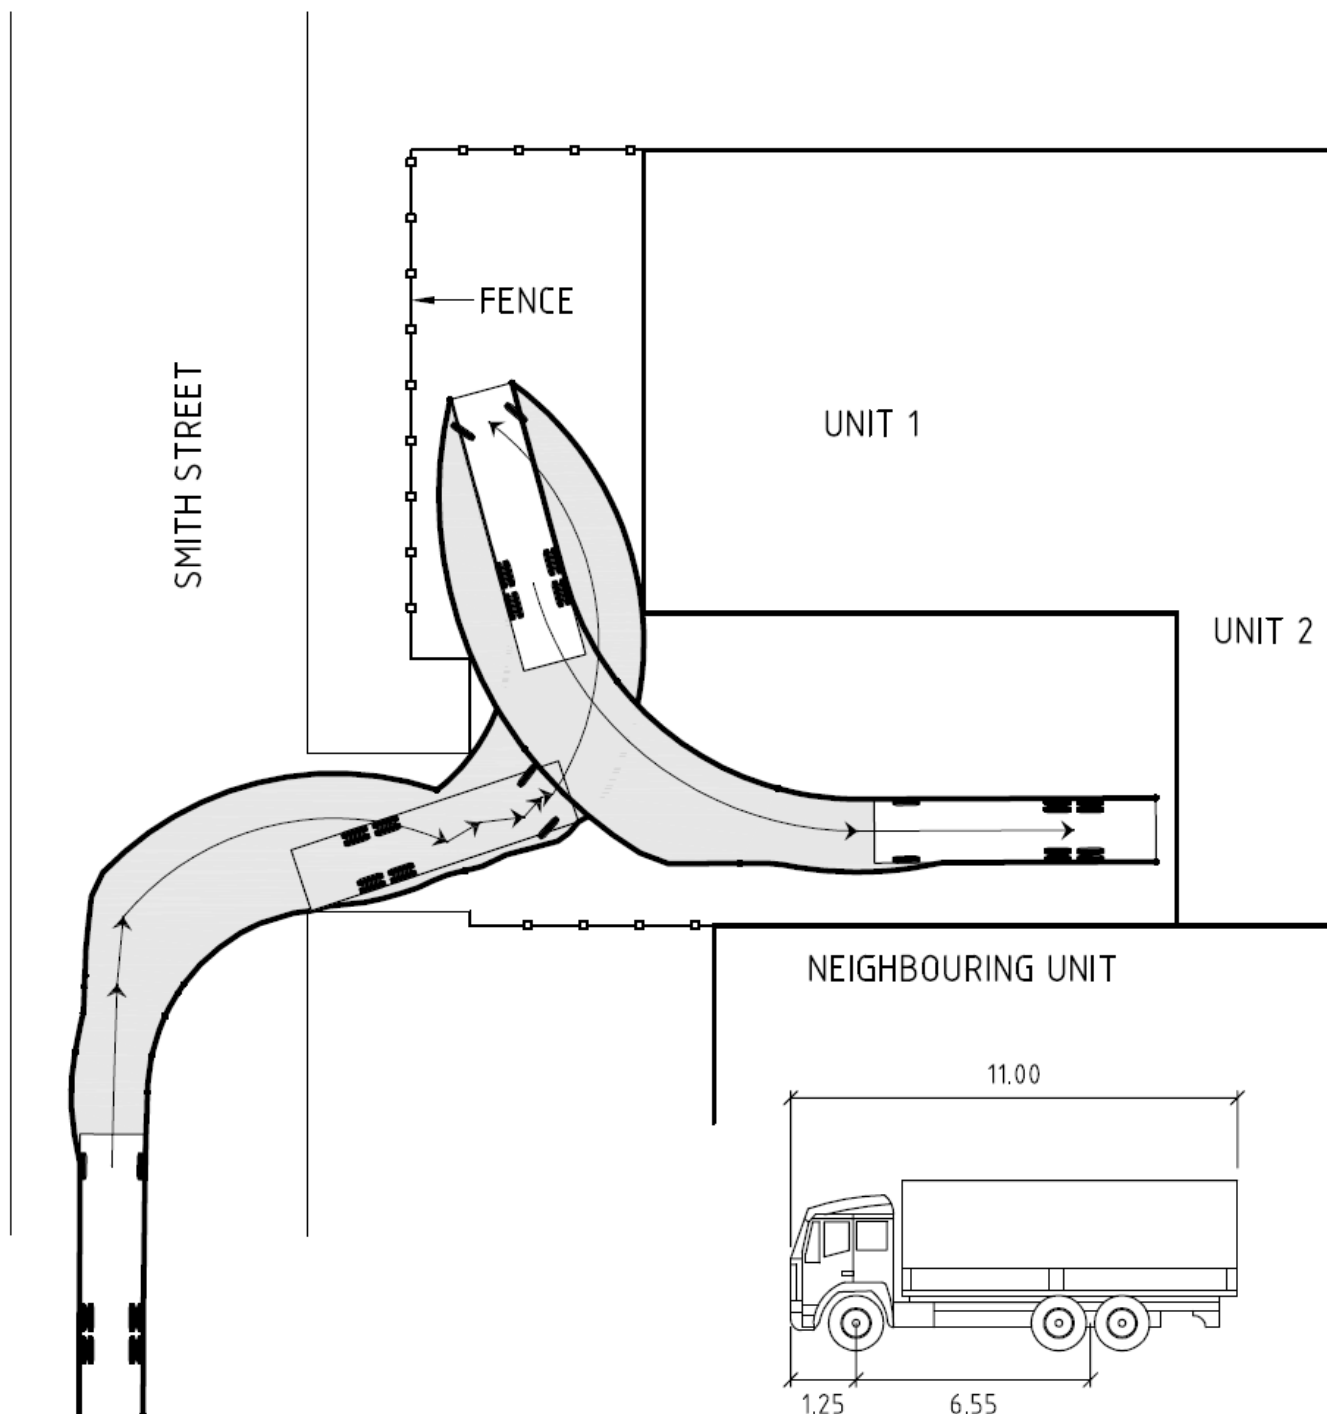

11M-TRUCK	metres
Width	: 2.50
Track	: 2.50
Lock to Lock Time	: 6.00
Steering Angle	: 37.40



**SCIENTISTS
ENGINEERS
MANAGERS &
FACILITATORS**

WebSite: www.semf.com.au
ACN 1174 928 14 ABN 24 117 492 814

SEMF Pty Ltd
Level 3, 50 Berry Street
North Sydney N.S.W. 2060
Tel: (+61 2) 9957 1112
Fax: (+61 2) 9957 4815

Offices Located:
Brisbane, Hobart, Sydney,
Launceston and Melbourne

SEMF DWG No.

3439.001-SK3