


REFER TO SHEET 2 (C42) FOR CONTINUATION

REFER TO SHEET 3 (C43) FOR CONTINUATION

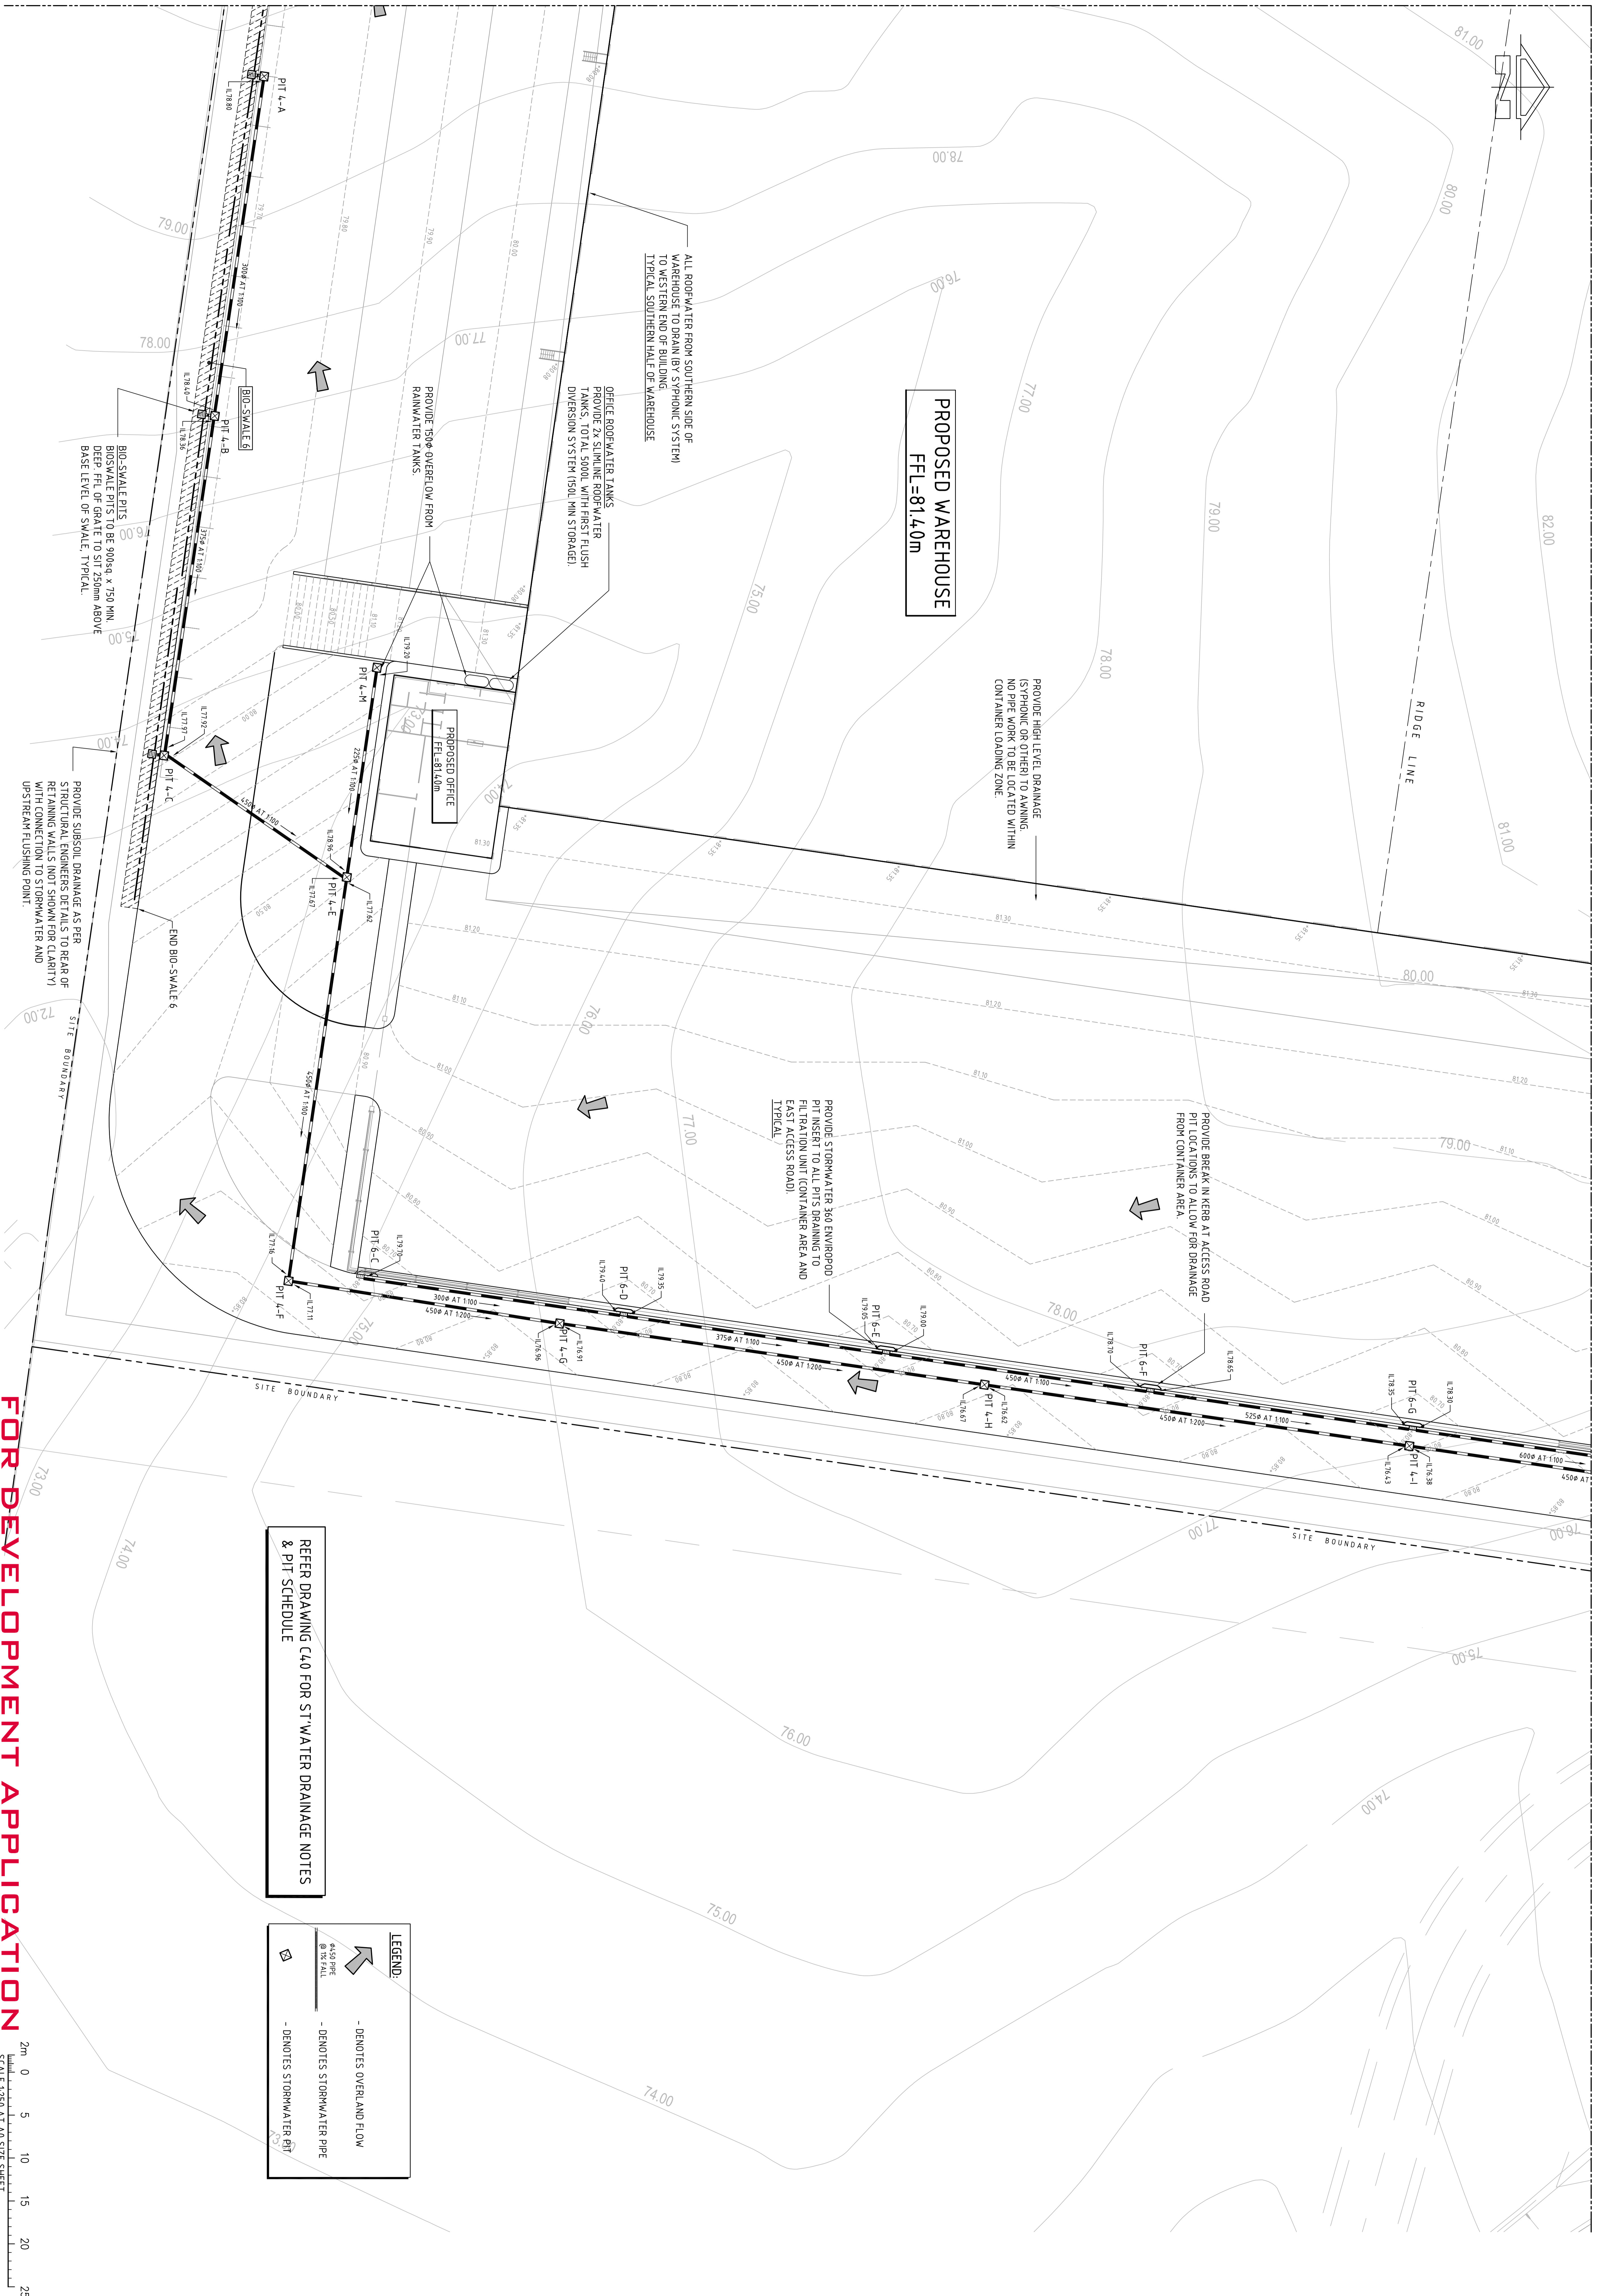

PROPOSED WAREHOUSE
F.F.L.=81.40m

ALL ROOF WATER FROM SOUTHERN SIDE OF WAREHOUSE TO DRAIN BY SYPHONIC SYSTEM TO WESTERN END OF BUILDING. TYPICAL SOUTHERN HALF OF WAREHOUSE

PROVIDE 28 STORM WATER TANKS TO RAISE 3000L WITH FIRST FLUSH DIVERSION SYSTEM (1500L MIN STORAGE)

PROVIDE 1500mm OVERFLOW FROM RAINWATER TANKS

PROVIDE HIGH LEVEL DRAINAGE (SYPHONIC OR OTHER) TO AVOIDING NO PIPE WORK TO BE LOCATED WITHIN CONTAINER LOADING ZONE

PROVIDE BREAK IN KERB AT ACCESS ROAD FROM CONTAINER AREA

PROVIDE STORMWATER 360 ENVIROPOD PIT INSERT TO ALL PITS DRAINING TO FILTRATION UNIT (CONTAINER AREA AND OFFICE ACCESS ROAD)

REFER DRAWING C40 FOR ST WATER DRAINAGE NOTES & PIT SCHEDULE

LEGEND:

- ↖ - DENOTES OVERLAND FLOW
- ⊙ - DENOTES STORMWATER PIPE
- ⊙ - DENOTES STORMWATER PIT

FOR DEVELOPMENT APPLICATION

2m 0 5 10 15 20 25m
SCALE 1:250 AT A0 SIZE SHEET

DESIGN MANAGER: NICK ANDRO	31 JAN 19	D
FOR DEVELOPMENT APPLICATION	27 JUL 19	C
CONCEPT REVISION	21 JUL 19	B
FOR REVIEW	15 JUL 19	A
DATE	ISSUE	REVISIONS
DATE	ISSUE	REVISIONS
DATE	ISSUE	REVISIONS

ARCHITECT
AUSTRALAND
 10/110 EASTERN CREEK ROAD
 EASTERN CREEK QLD 4130
 PHONE: (07) 5597 2000
 FAX: (07) 5597 2008
 WWW.AUSTRALAND.COM.AU

CLIENT
AUSTRALAND
 10/110 EASTERN CREEK ROAD
 EASTERN CREEK QLD 4130
 PHONE: (07) 5597 2000
 FAX: (07) 5597 2008
 WWW.AUSTRALAND.COM.AU

PROJECT
KMART SITE
 LOT 2, DP114/1318
 EASTERN CREEK SITE STAGE 3

Checked: [Signature] [Date] [Time]
Drawn: [Signature] [Date] [Time]

Costin Roe Consulting Pty Ltd
 Consulting Engineers
 Suite 410, 45 Sandstone Street
 Brisbane QLD 4000
 Phone: (07) 3251 1111
 Email: info@costinroe.com.au

Value in Engineering and Management

Costin Roe Consulting

CONCEPT STORMWATER PLAN
 SHEET 4 OF 4
 DRAWING TITLE
 DRAWING No: C010726.01-C4