



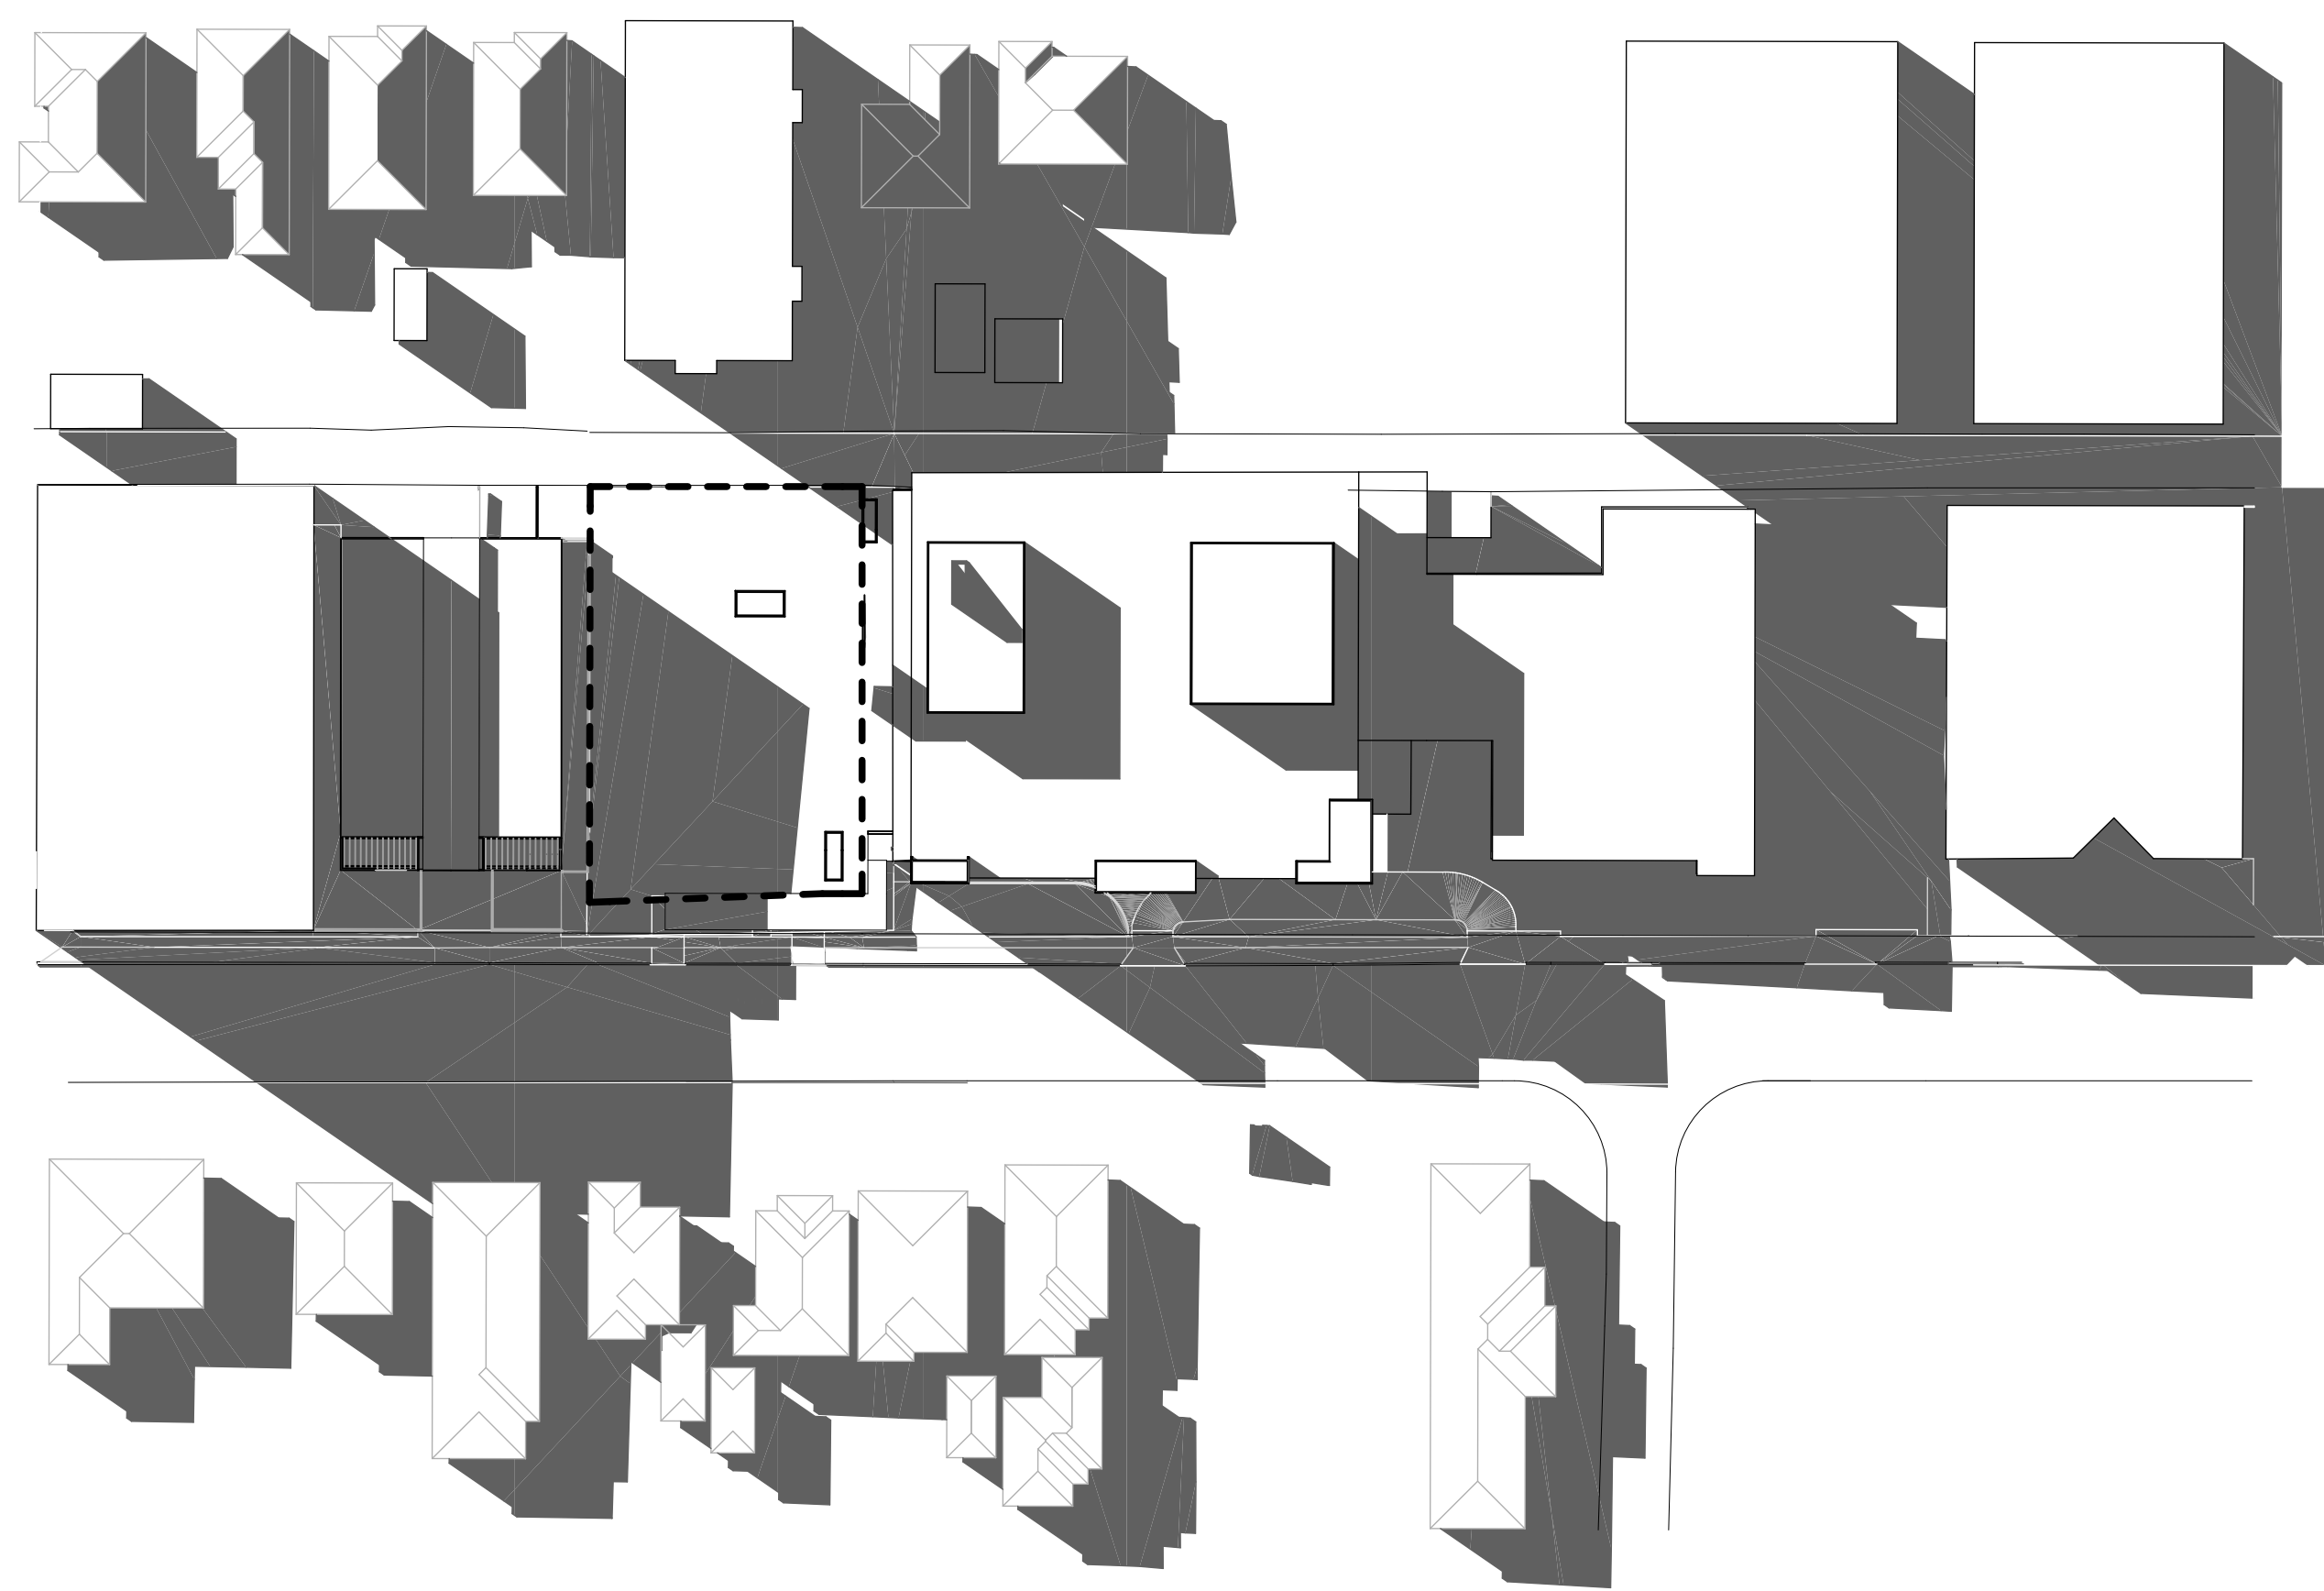

01 SHADOW DIAGRAM EXISTING- June 9am
SCALE 1:750



02 SHADOW DIAGRAM EXISTING- June 12pm
SCALE 1:750

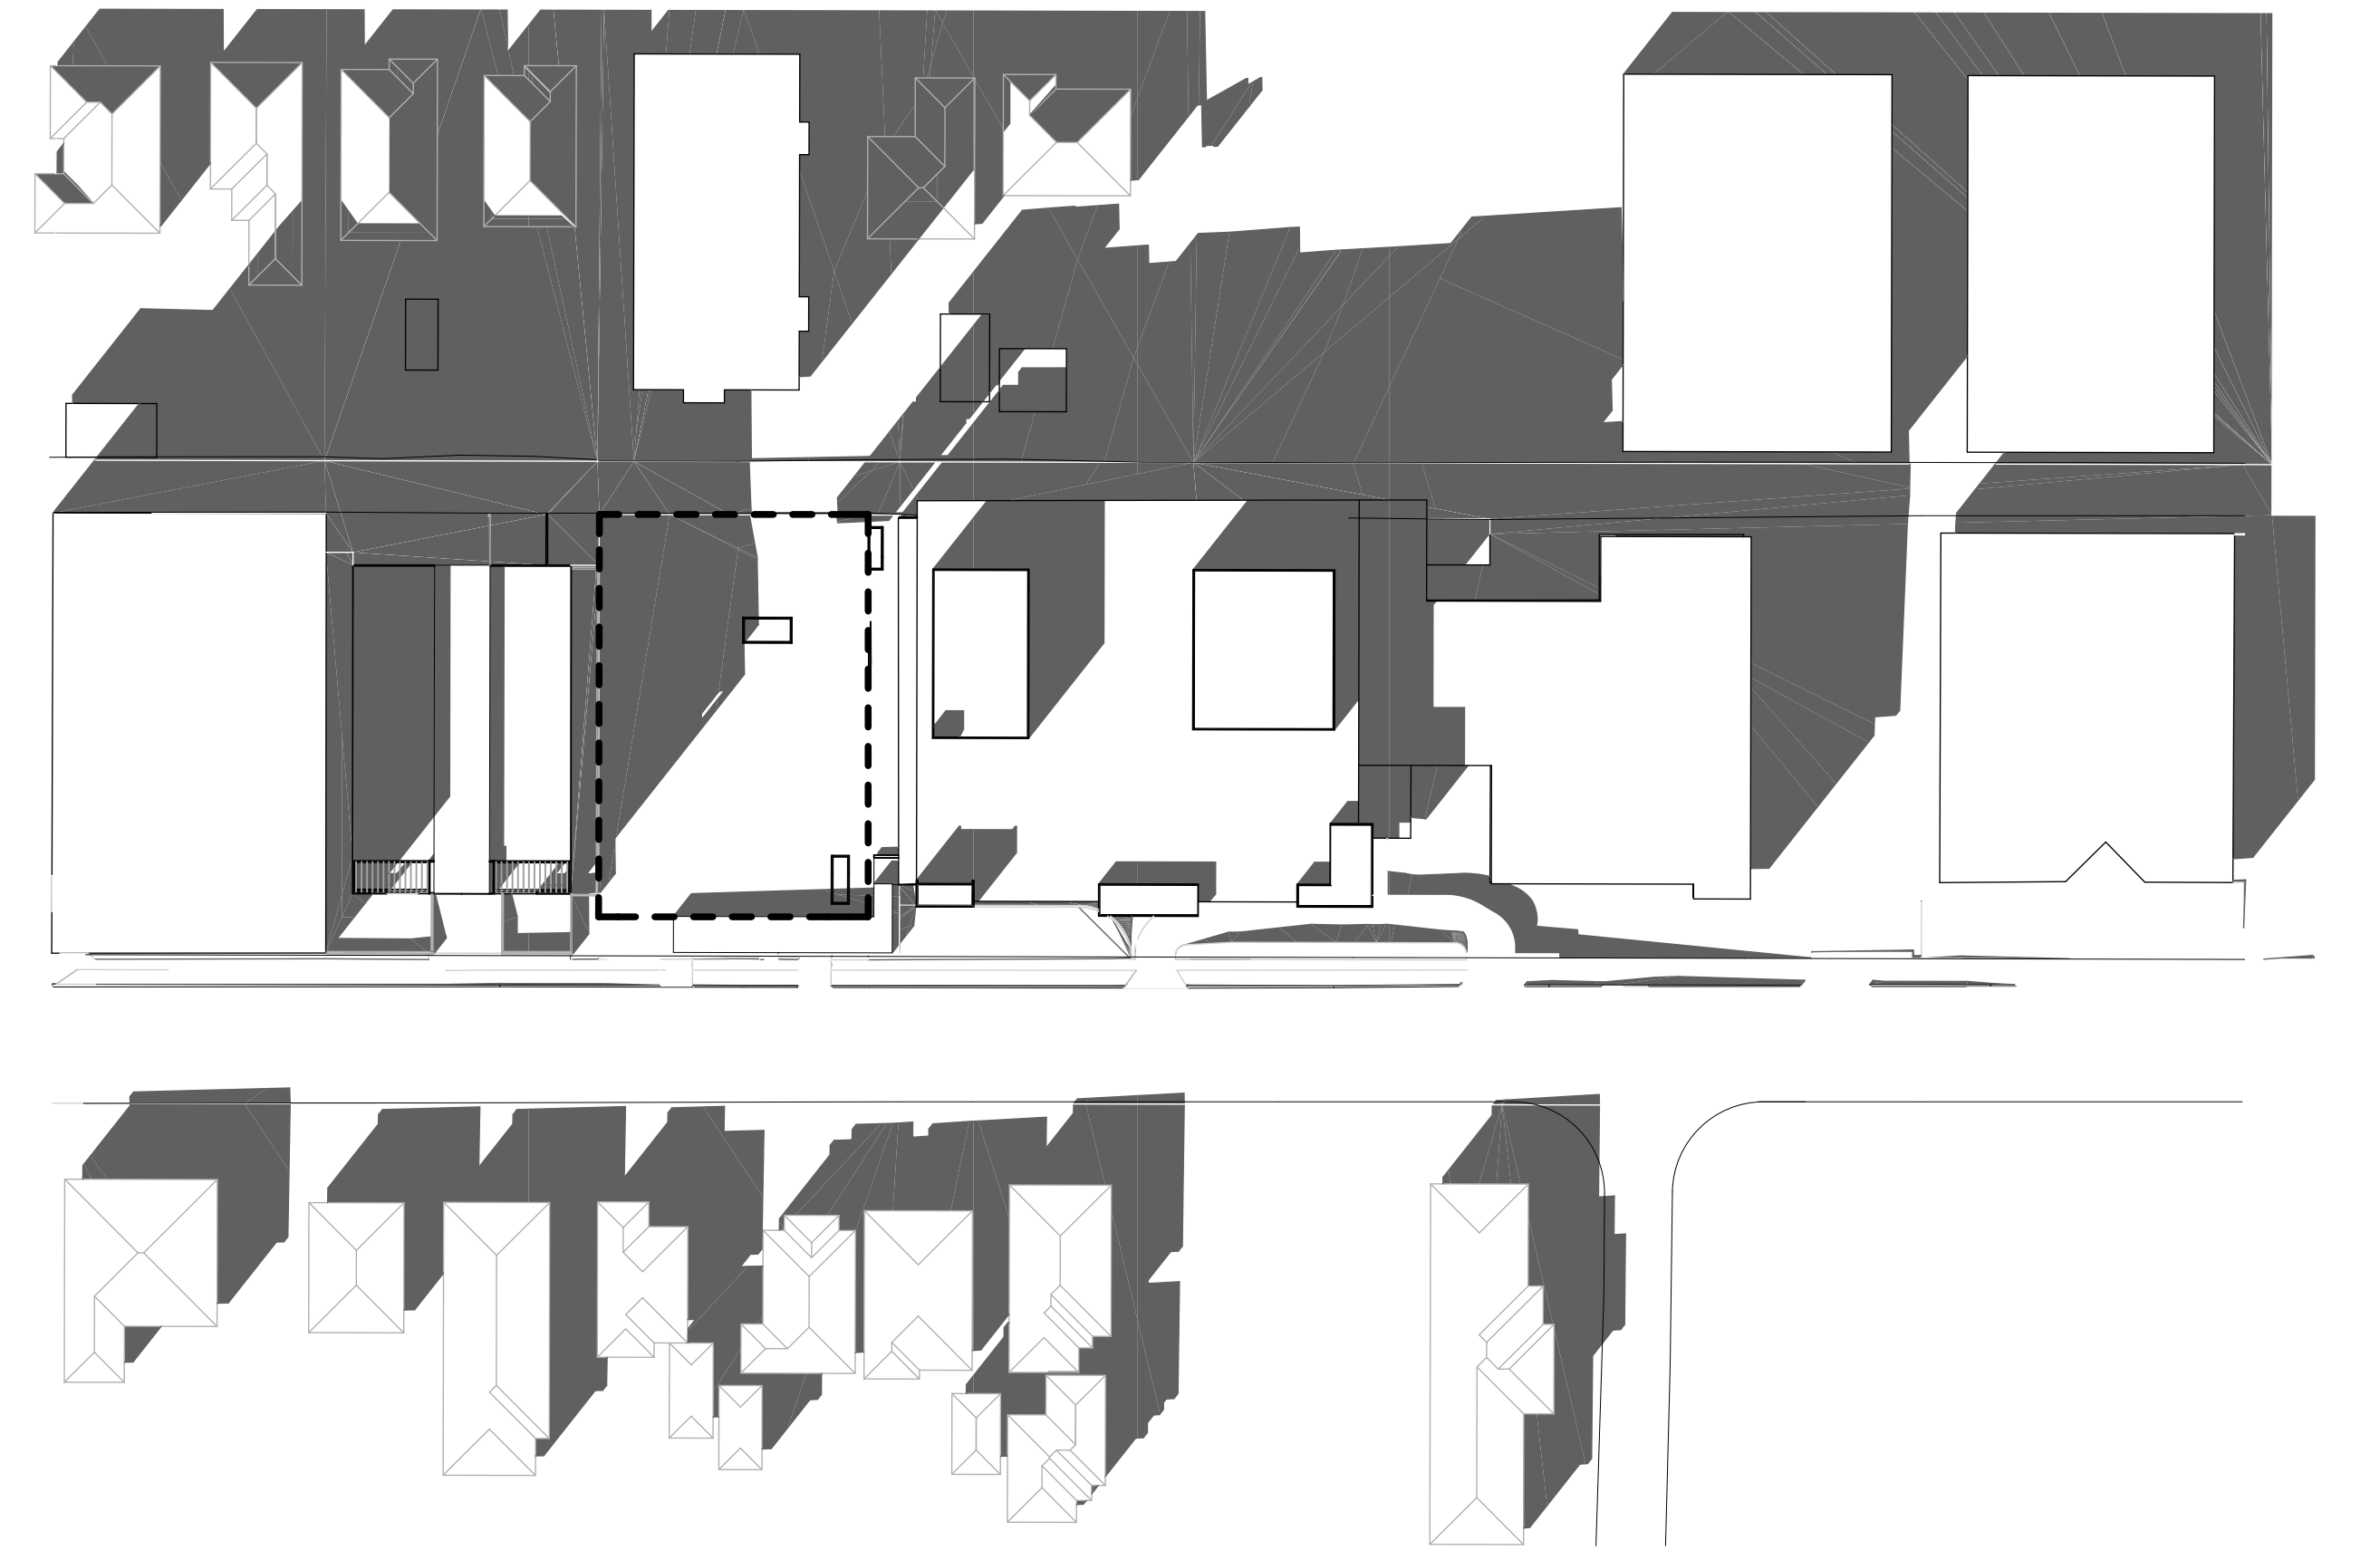

03 SHADOW DIAGRAM EXISTING- June 3pm
SCALE 1:750



NEW SHADOW

