


- LEGEND
- WD:01 PRECAST CONCRETE FACADE
 - WD:02 FACE BRICK
 - WD:03 LOUVERS
 - GL:01 CLEAR GLASS WINDOW
 - GL:02 OPAQUE GLASS PANEL



PRECAST CONCRETE FACADE (WD:01)

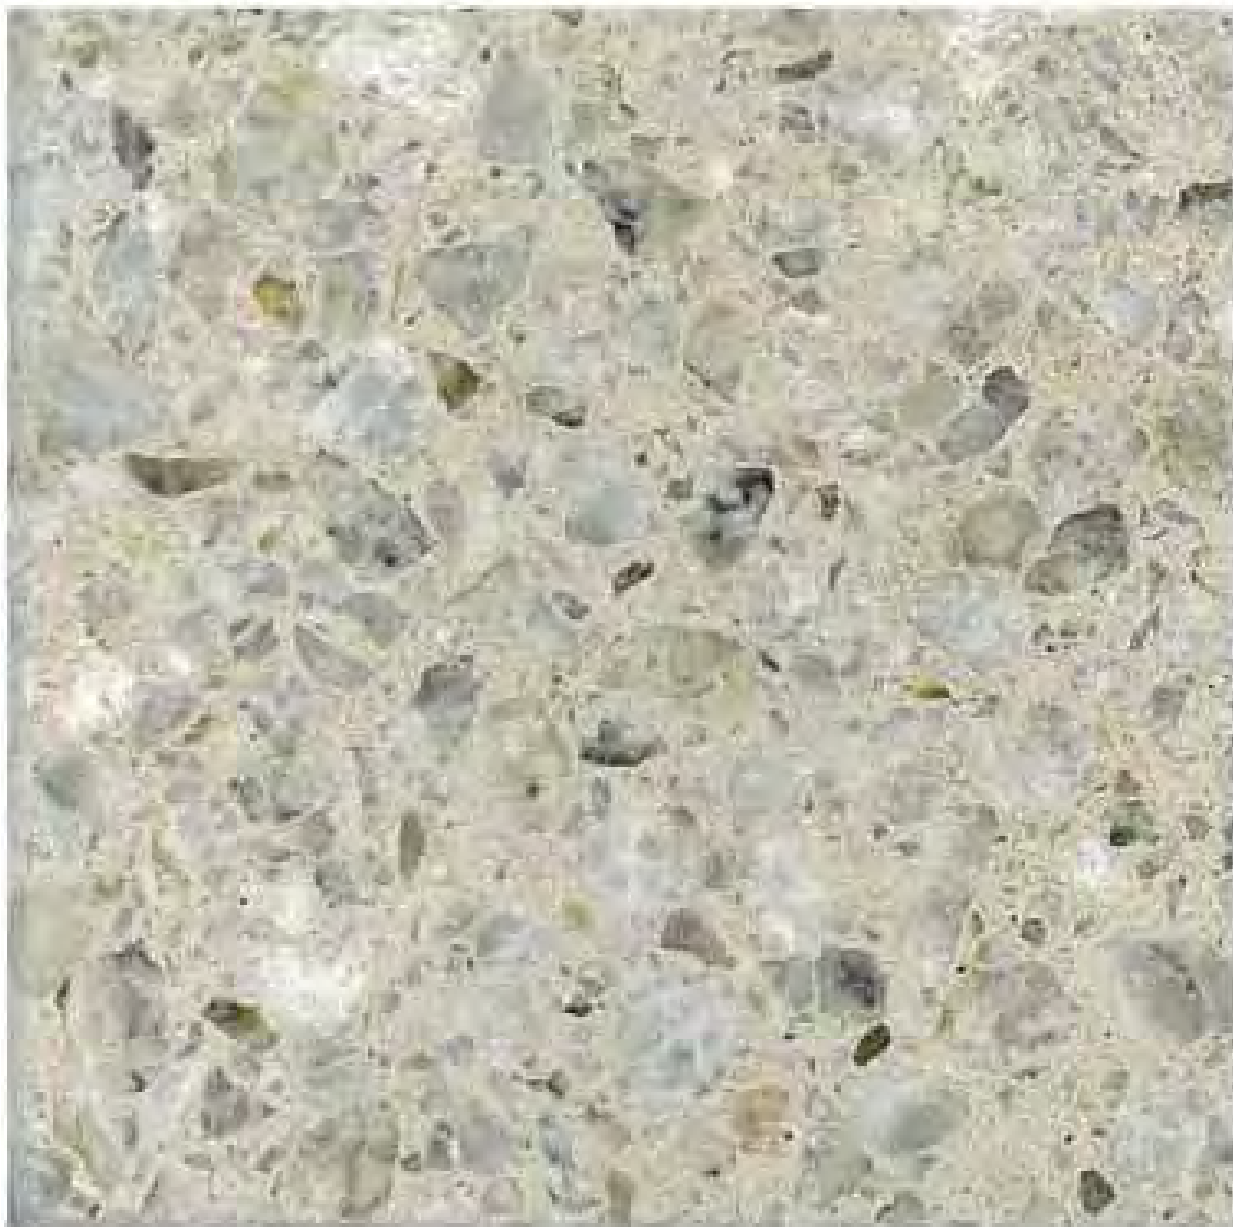

PRECAST CONCRETE BUSH HAMMERED FINISH



PRECAST CONCRETE SMOOTH FINISH



BLACK SYMONITE PANEL



OPAQUE GLASS PANEL (GL:02)



CLEAR GLAS WINDOW (GL:01)



FACE BRICK (WD:02)



LOUVERS (WD:03)

