


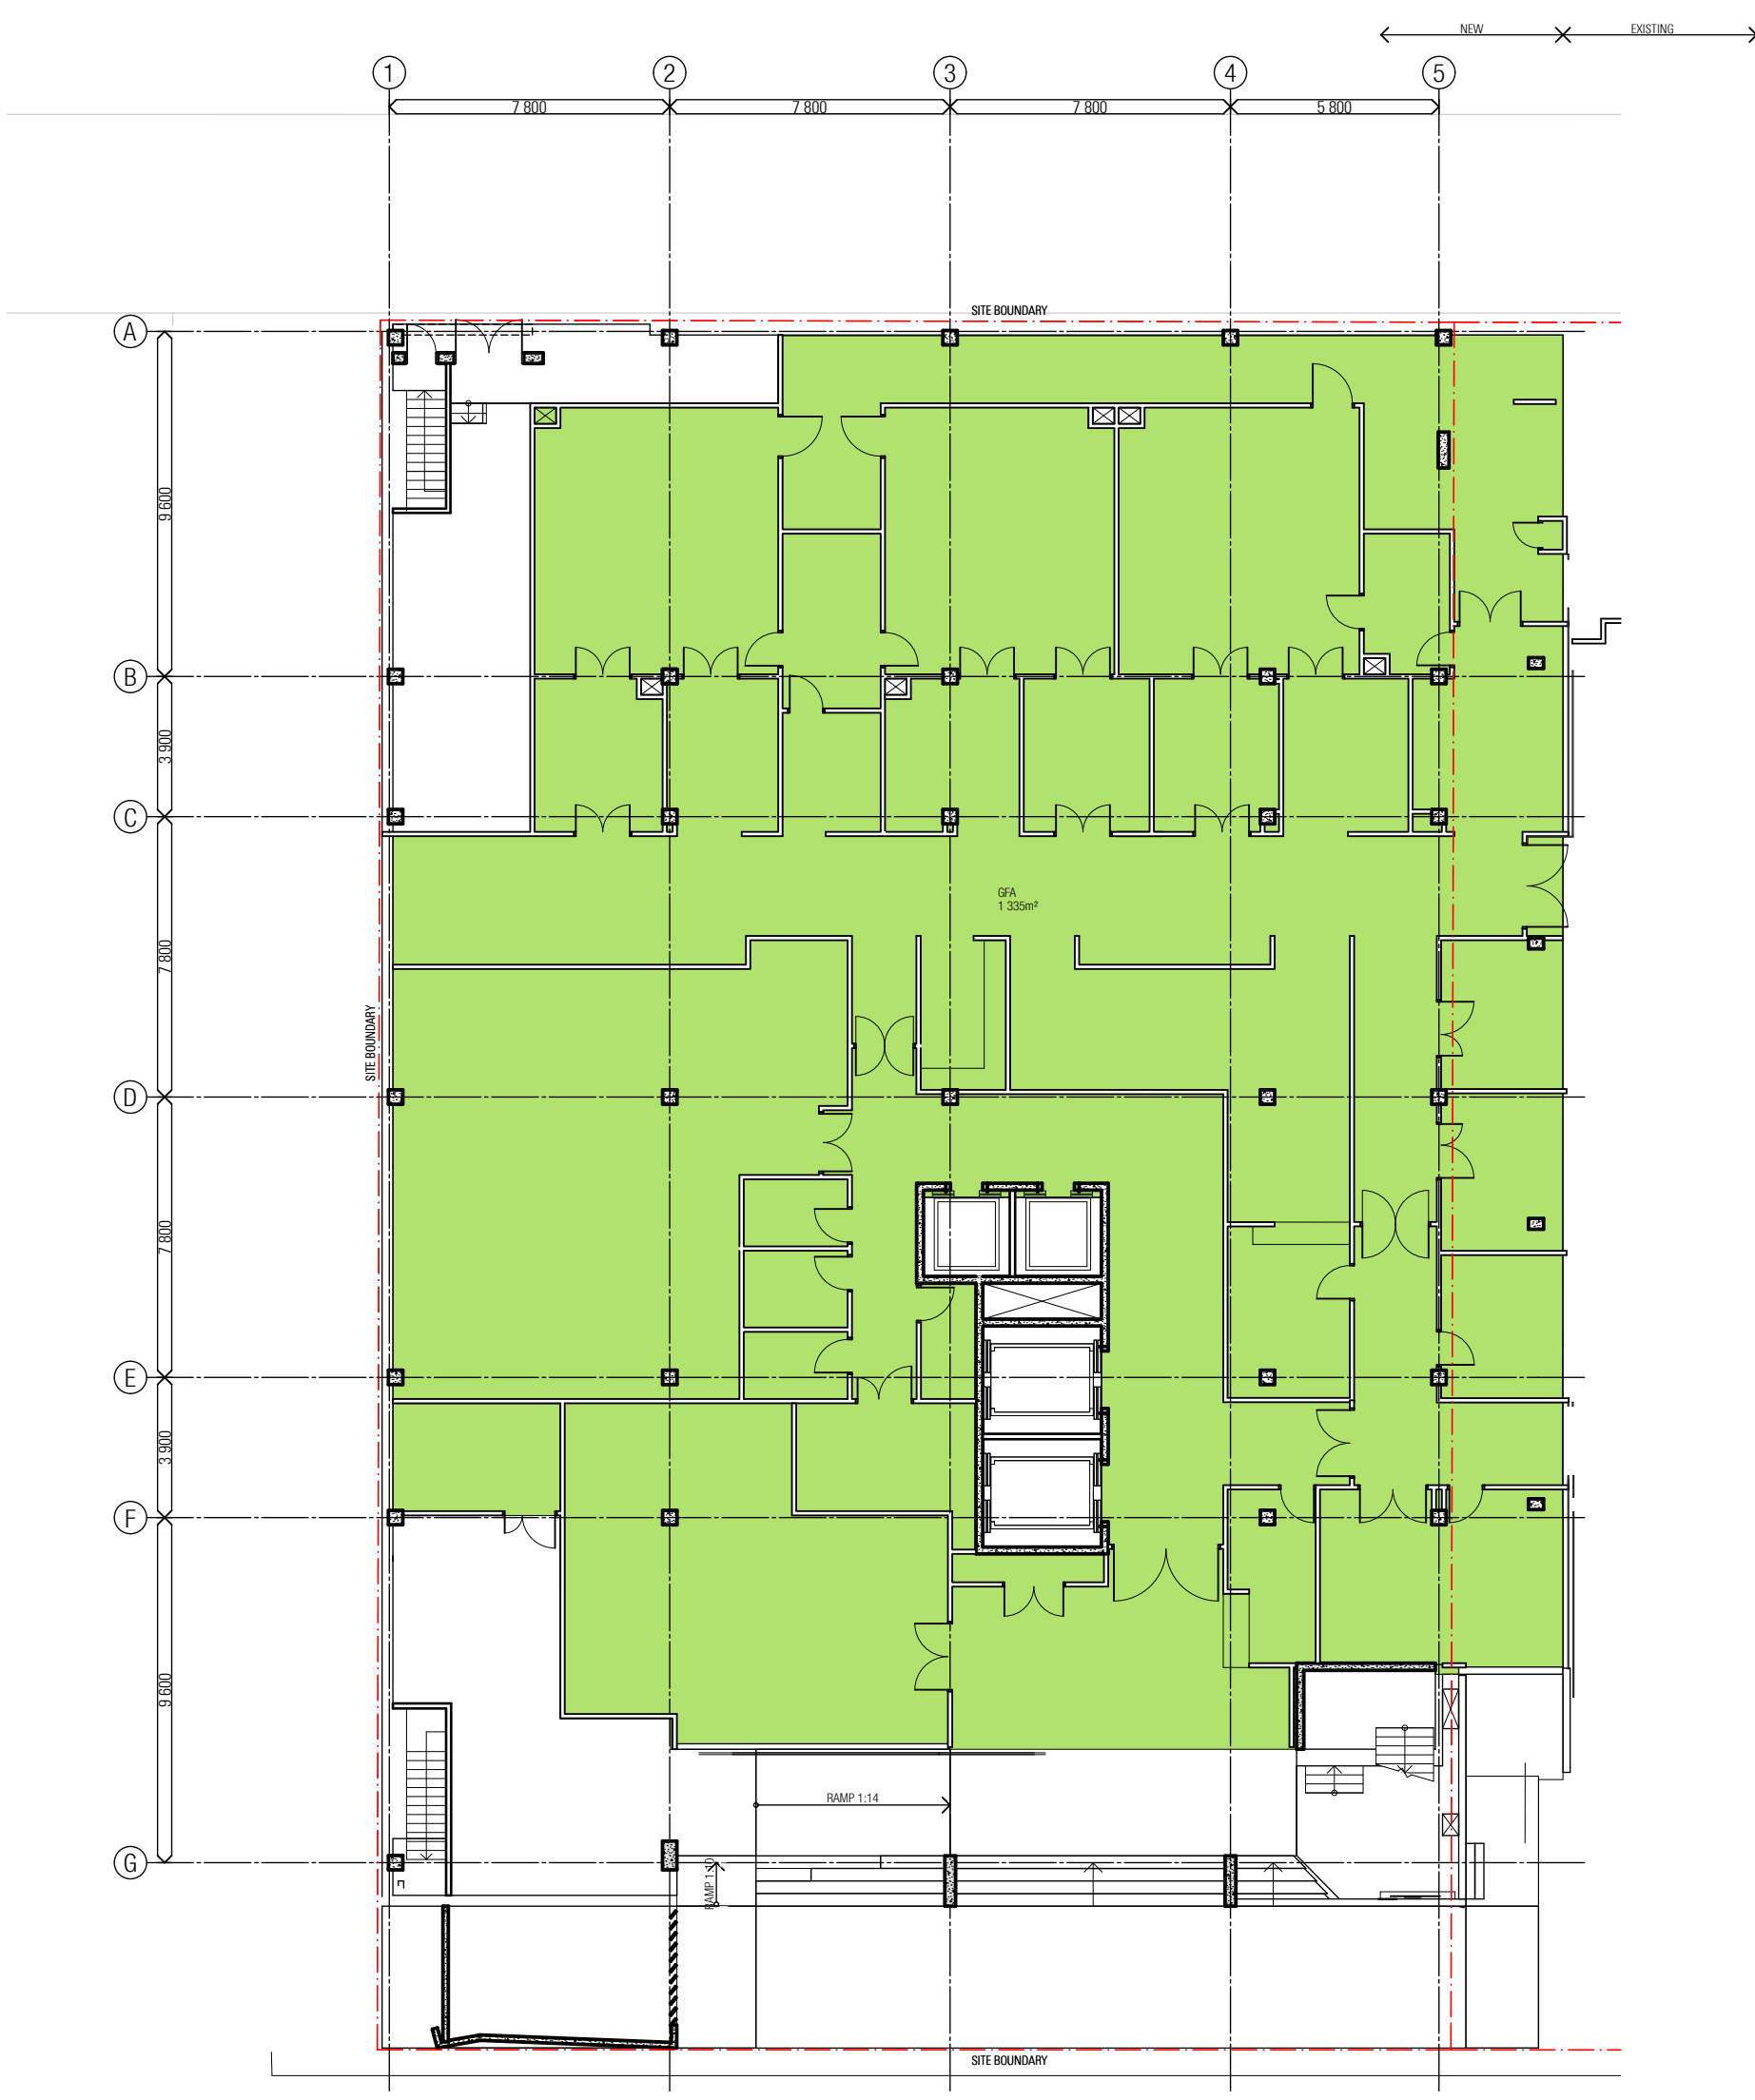


01 PLAN - GFA LEVEL 01
SCALE 1:200



02 PLAN - GFA LEVEL 02
SCALE 1:200



03 PLAN - GFA LEVEL 03
SCALE 1:200

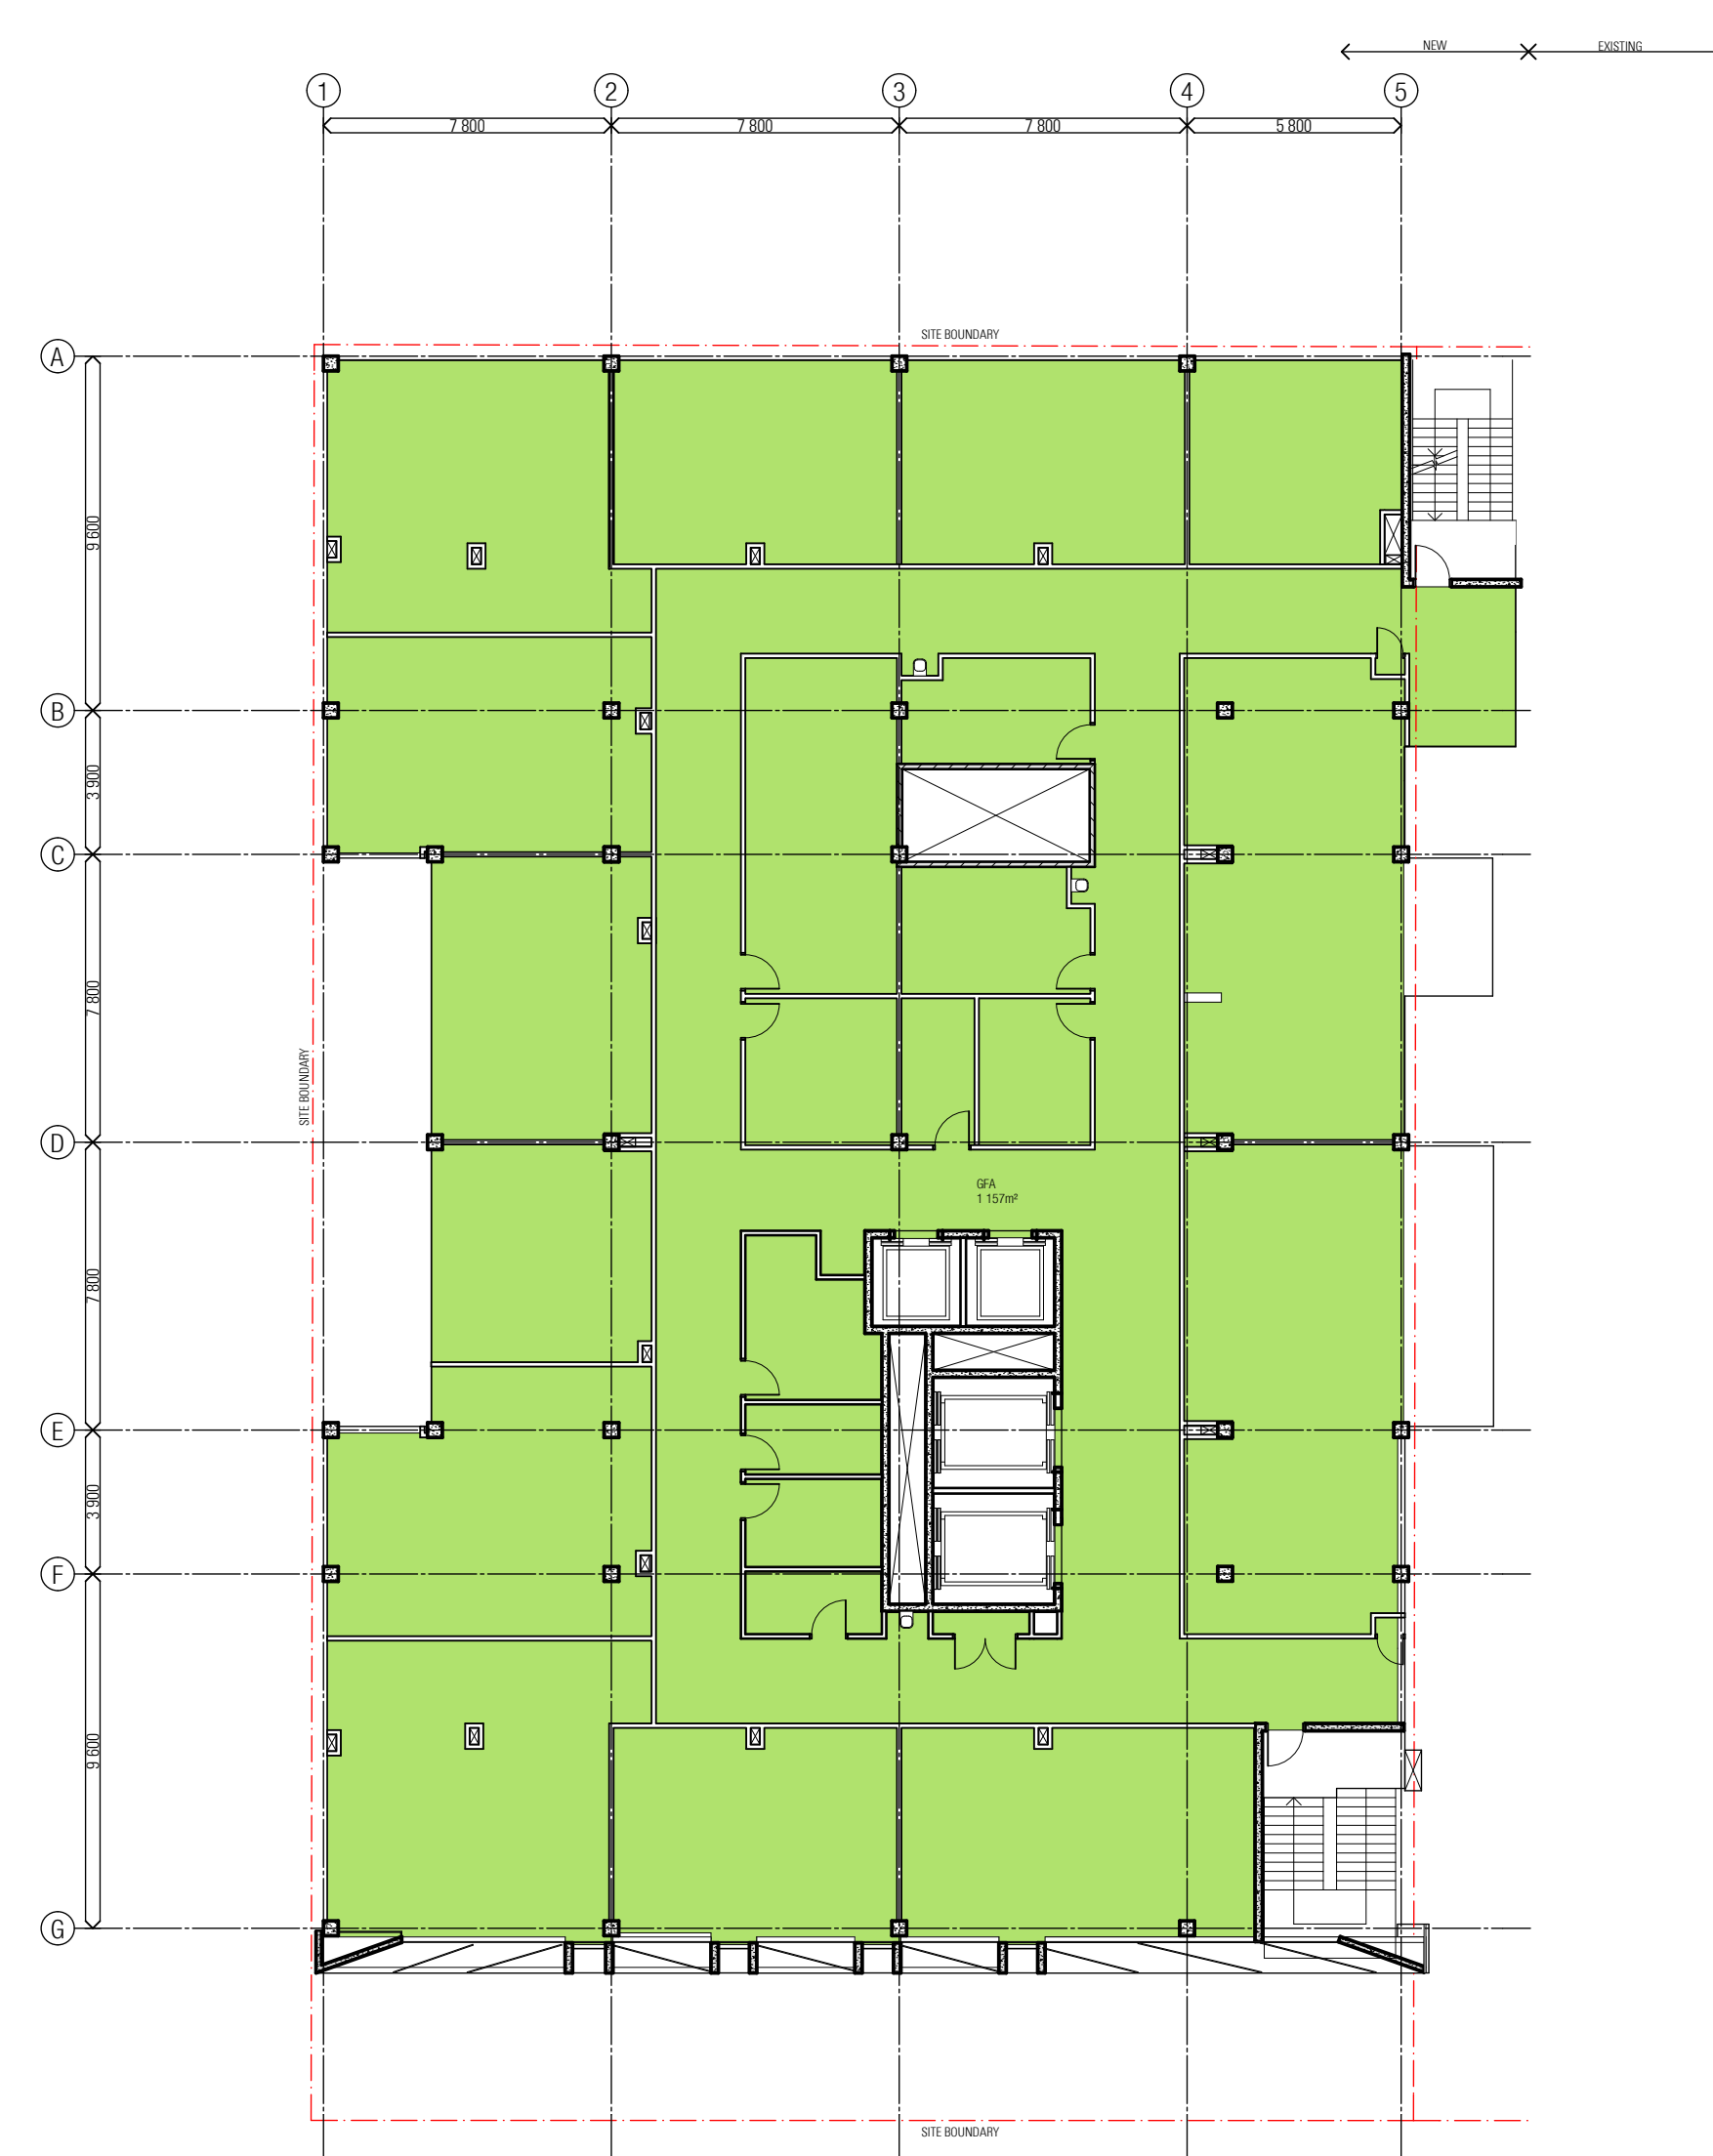

04 PLAN - GFA LEVEL 04
SCALE 1:200

ZONE LEGEND
GFA

GFA Calculation	
Floor (Story)	Measured Area
LEVEL 01	1 334.7
LEVEL 02	1 200.4
LEVEL 03	1 186.3
LEVEL 04	1 156.9
	4 878.3 m²