



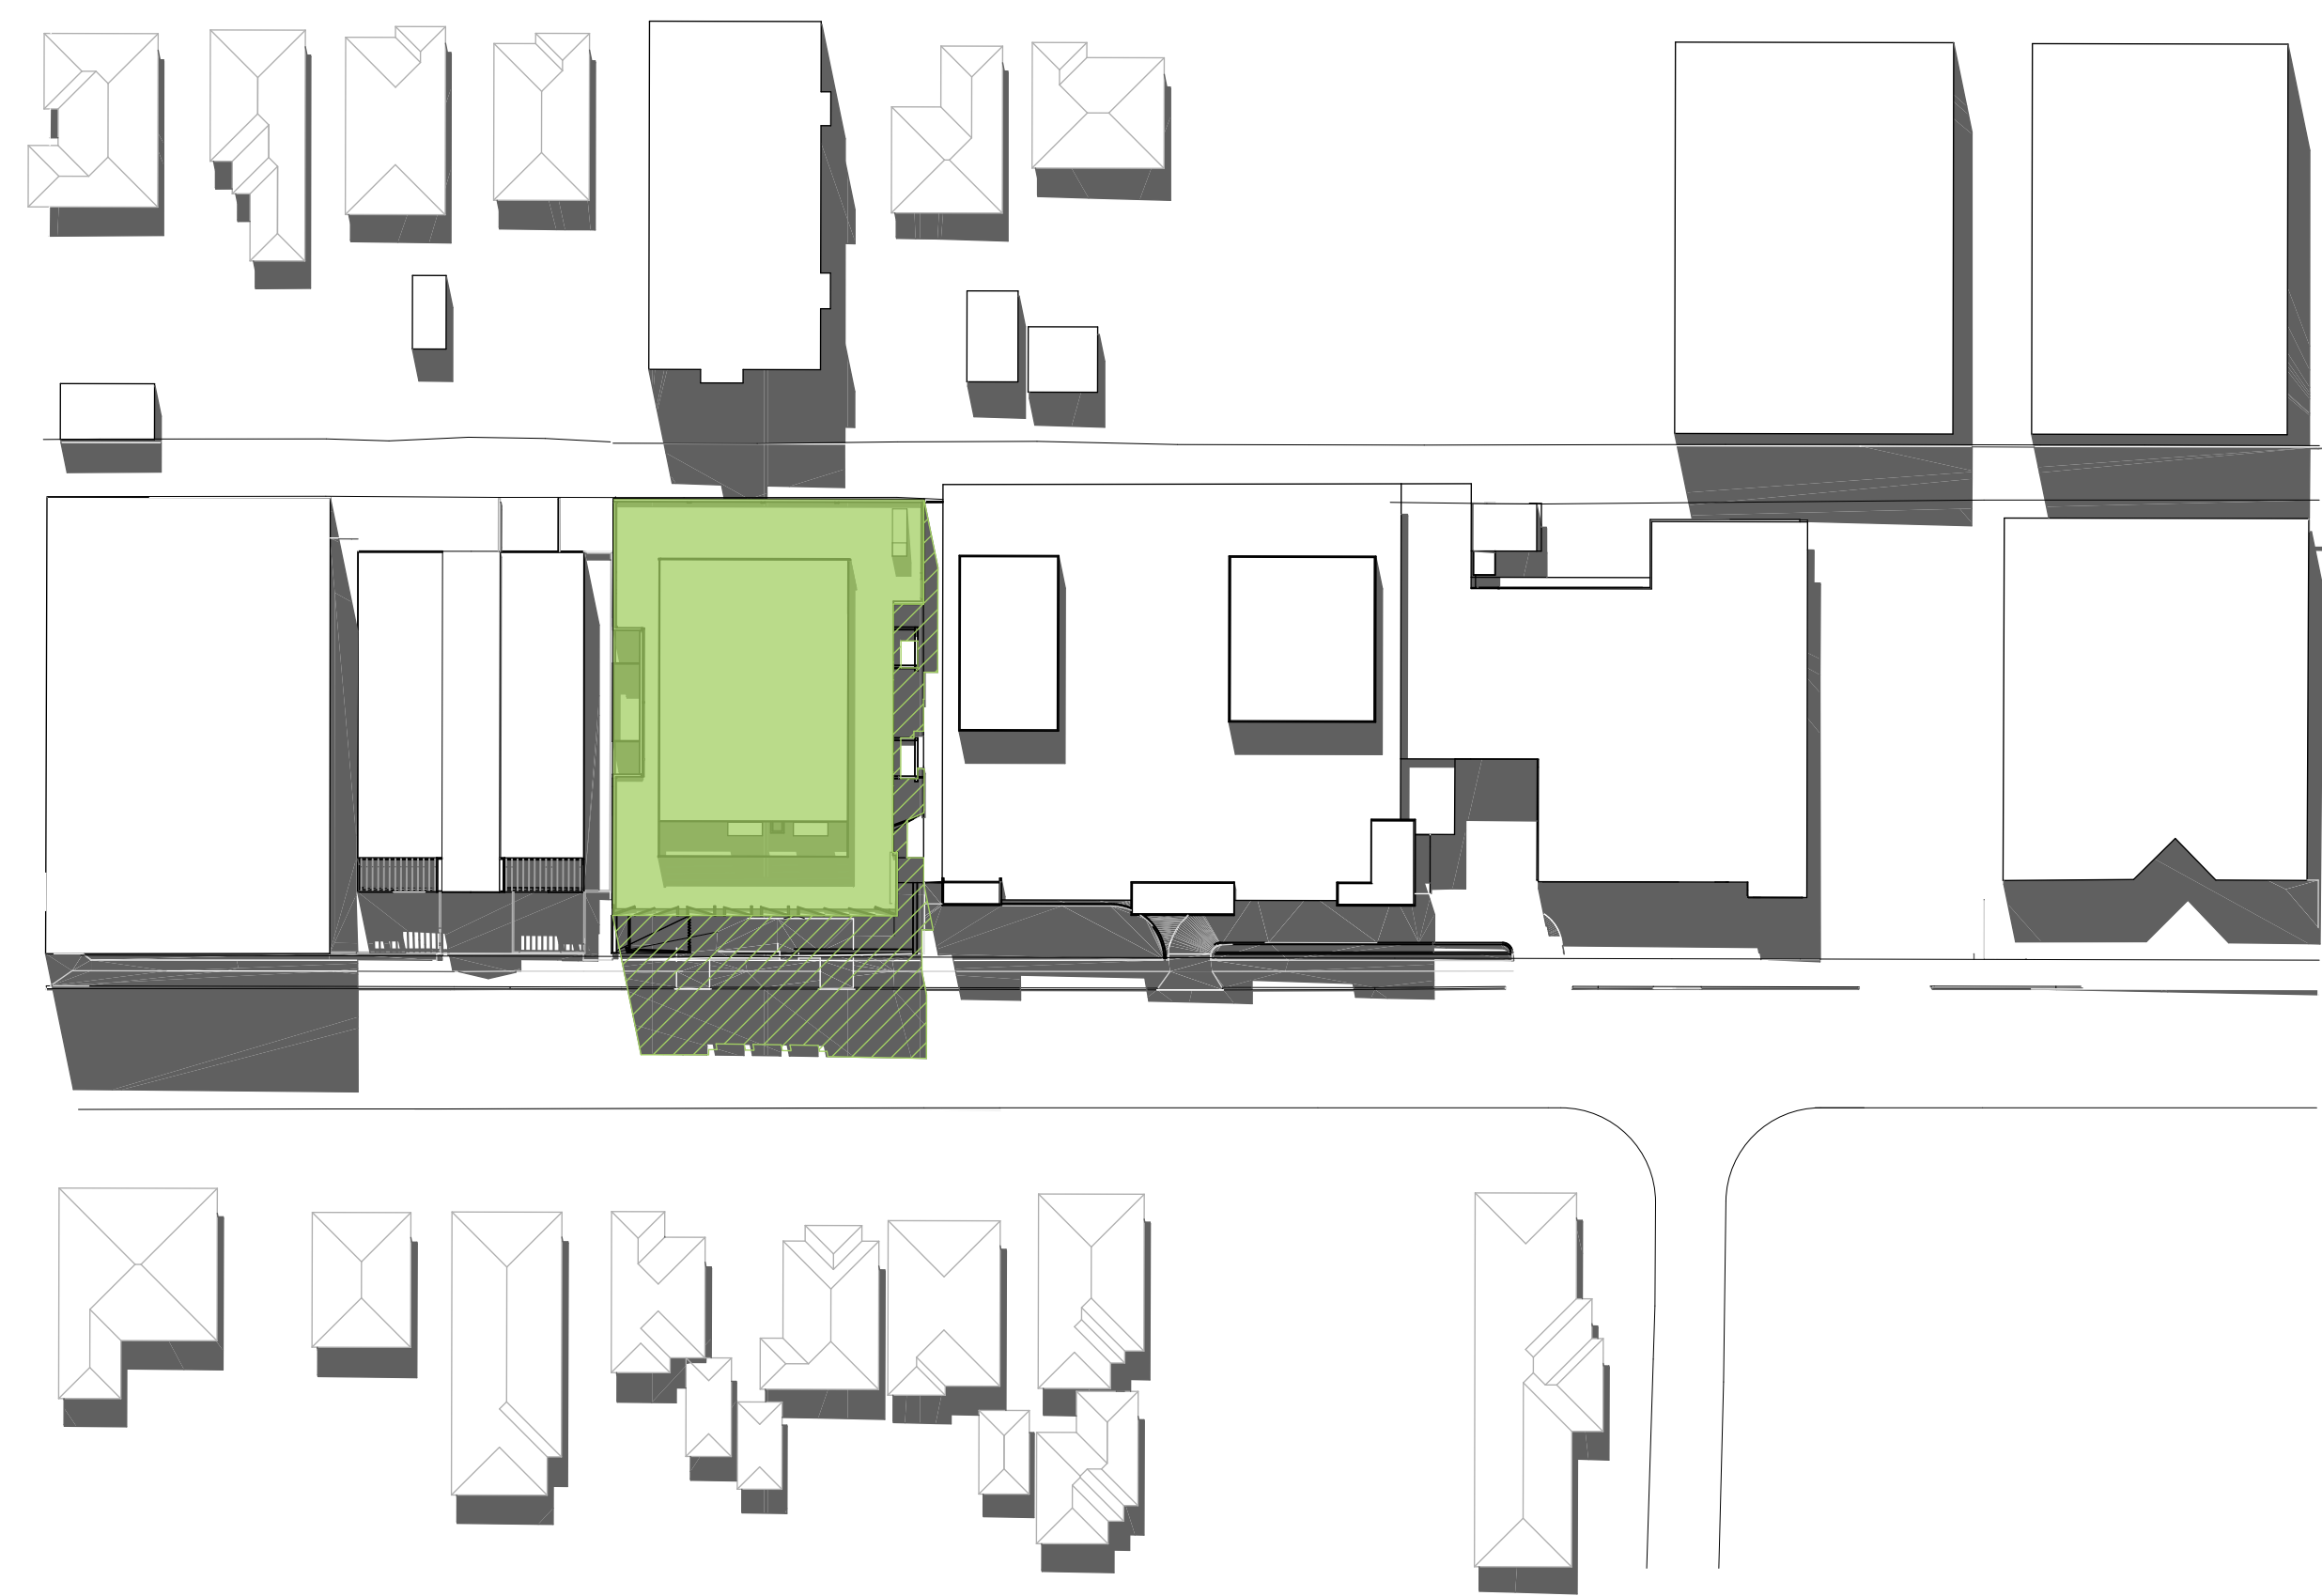

01 SHADOW DIAGRAM - December 9am
SCALE 1:750



02 SHADOW DIAGRAM - December 12am
SCALE 1:750

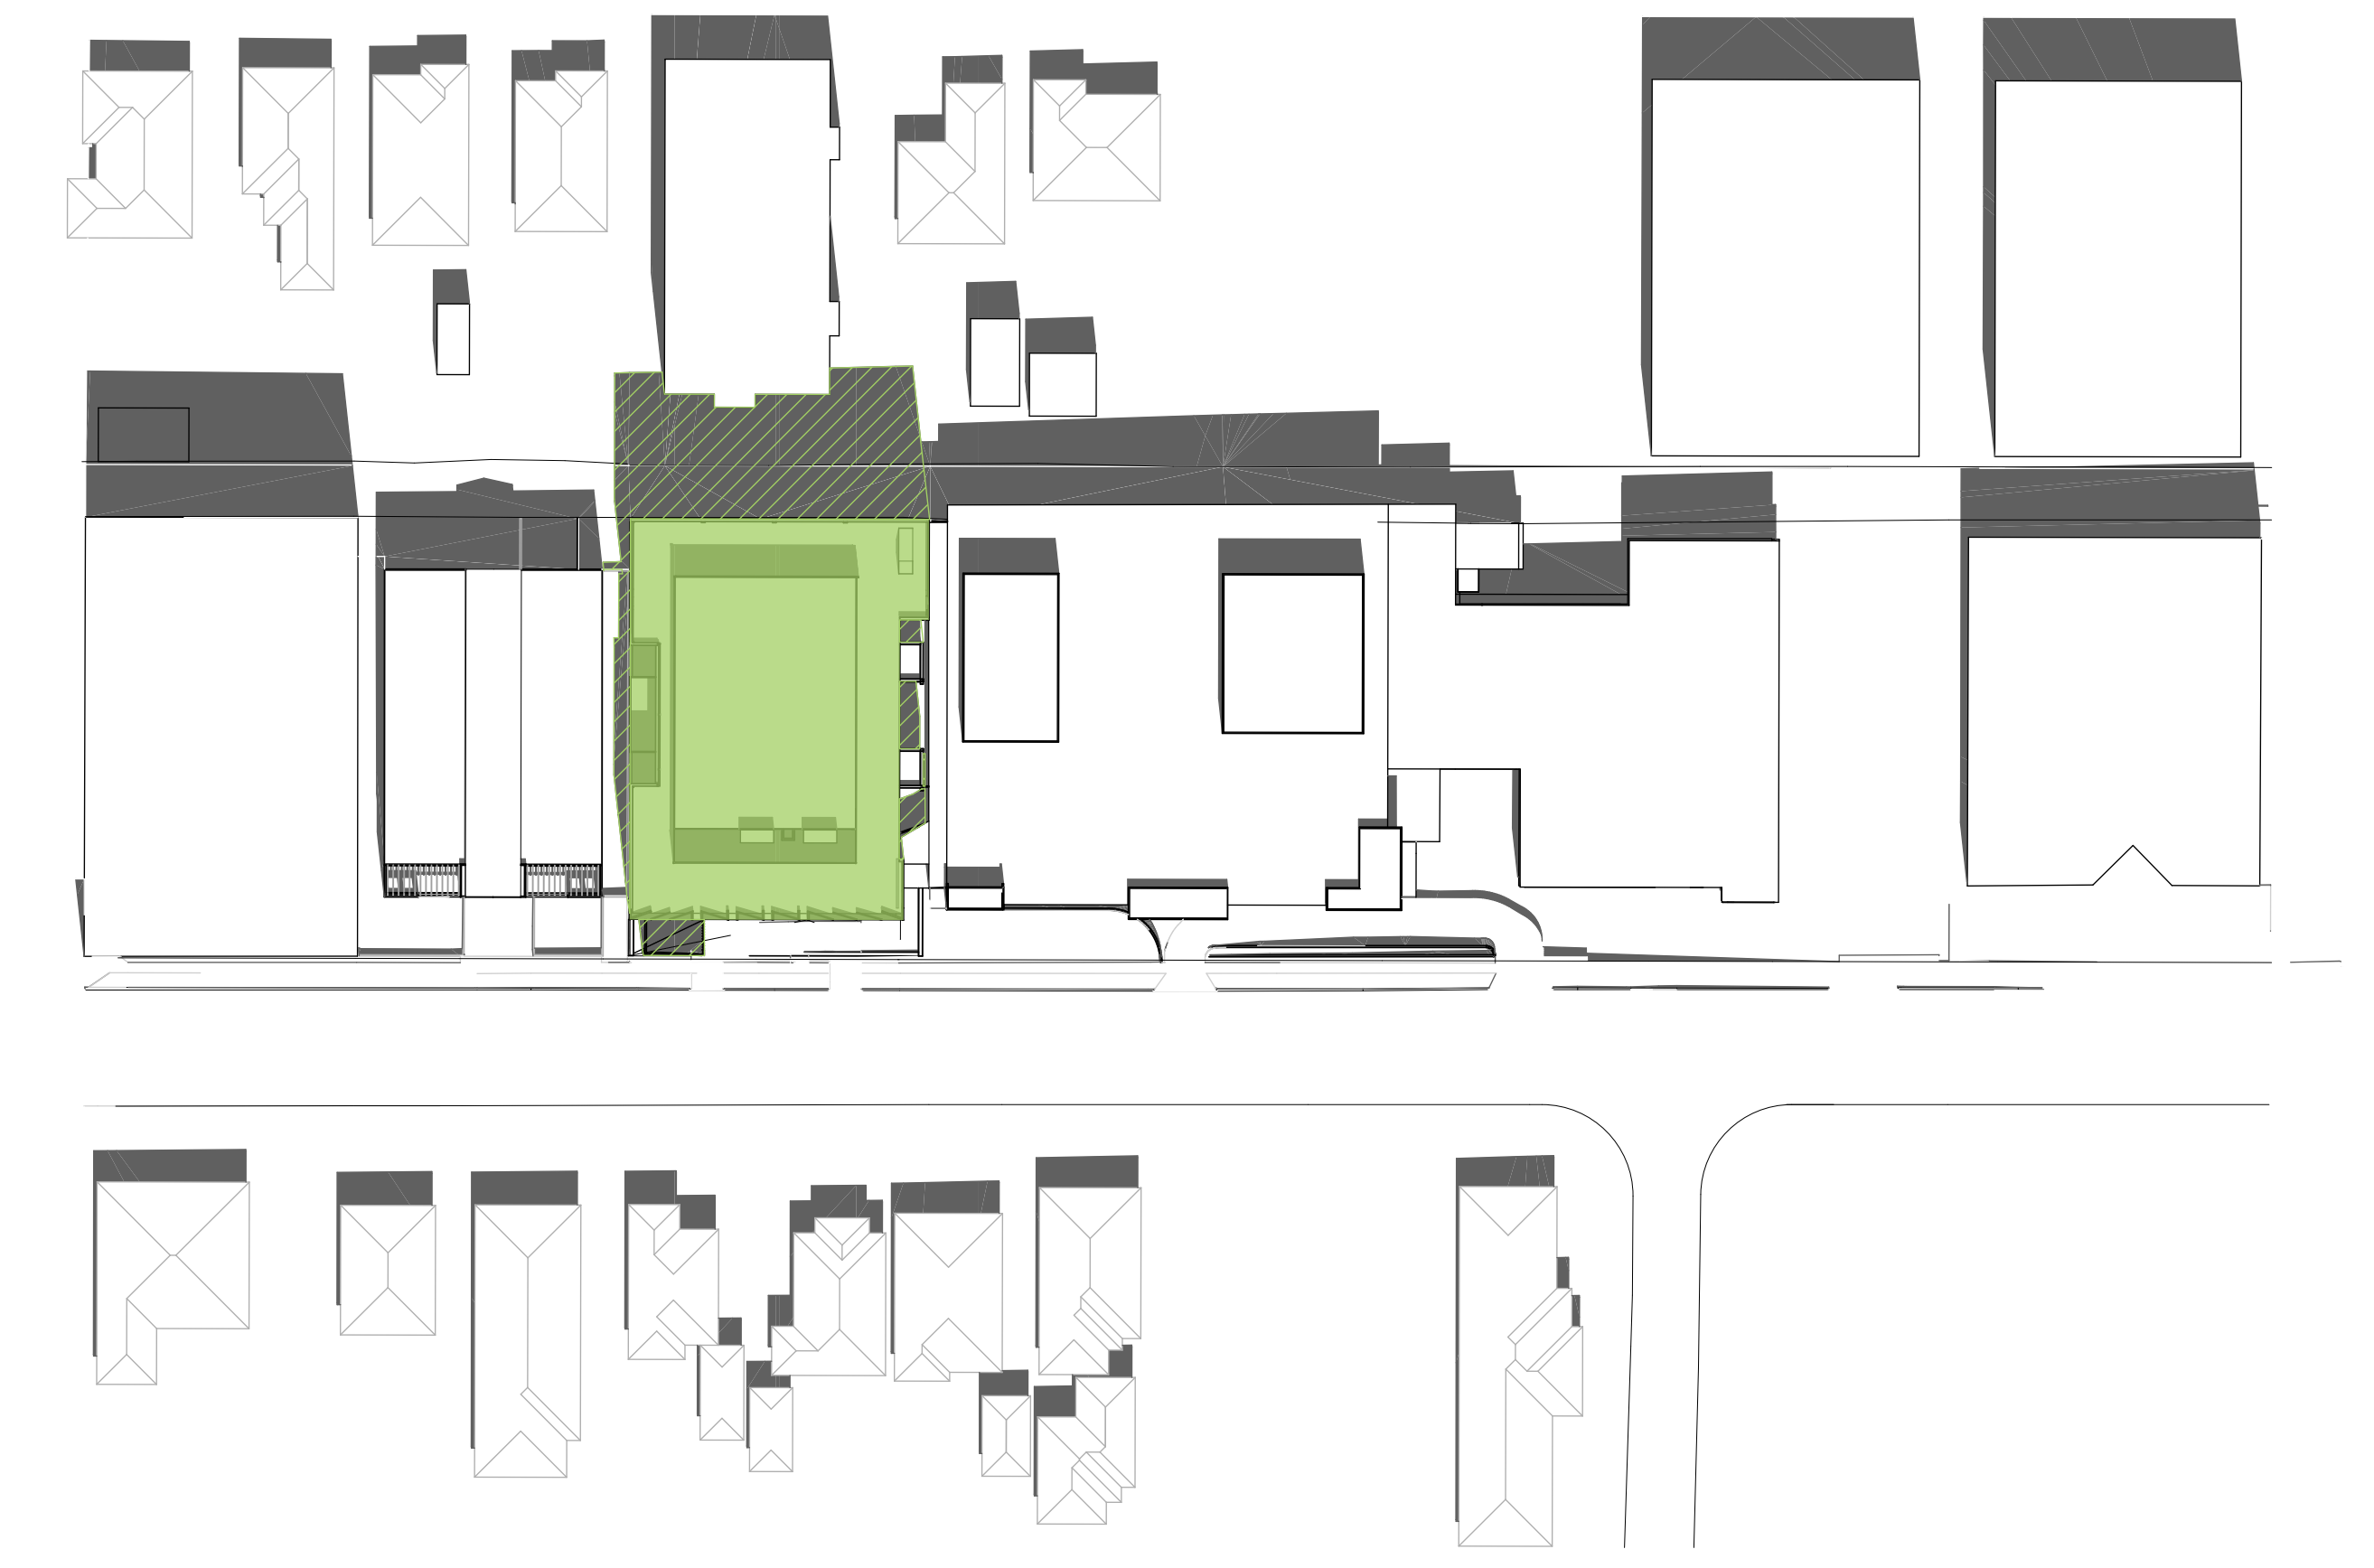

03 SHADOW DIAGRAM - December 3pm
SCALE 1:750

