

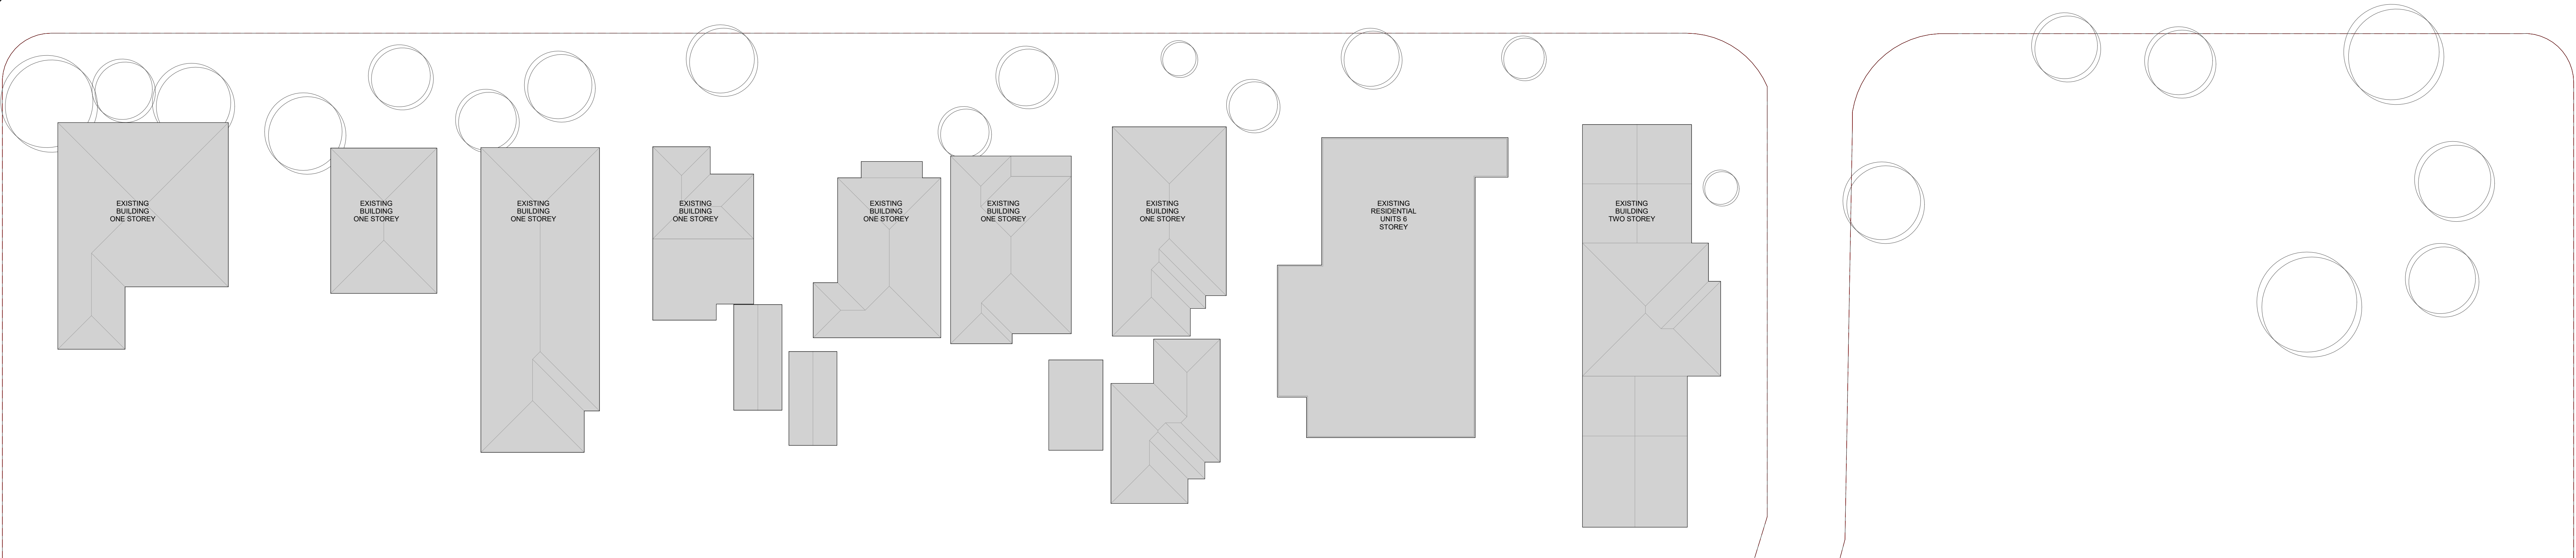


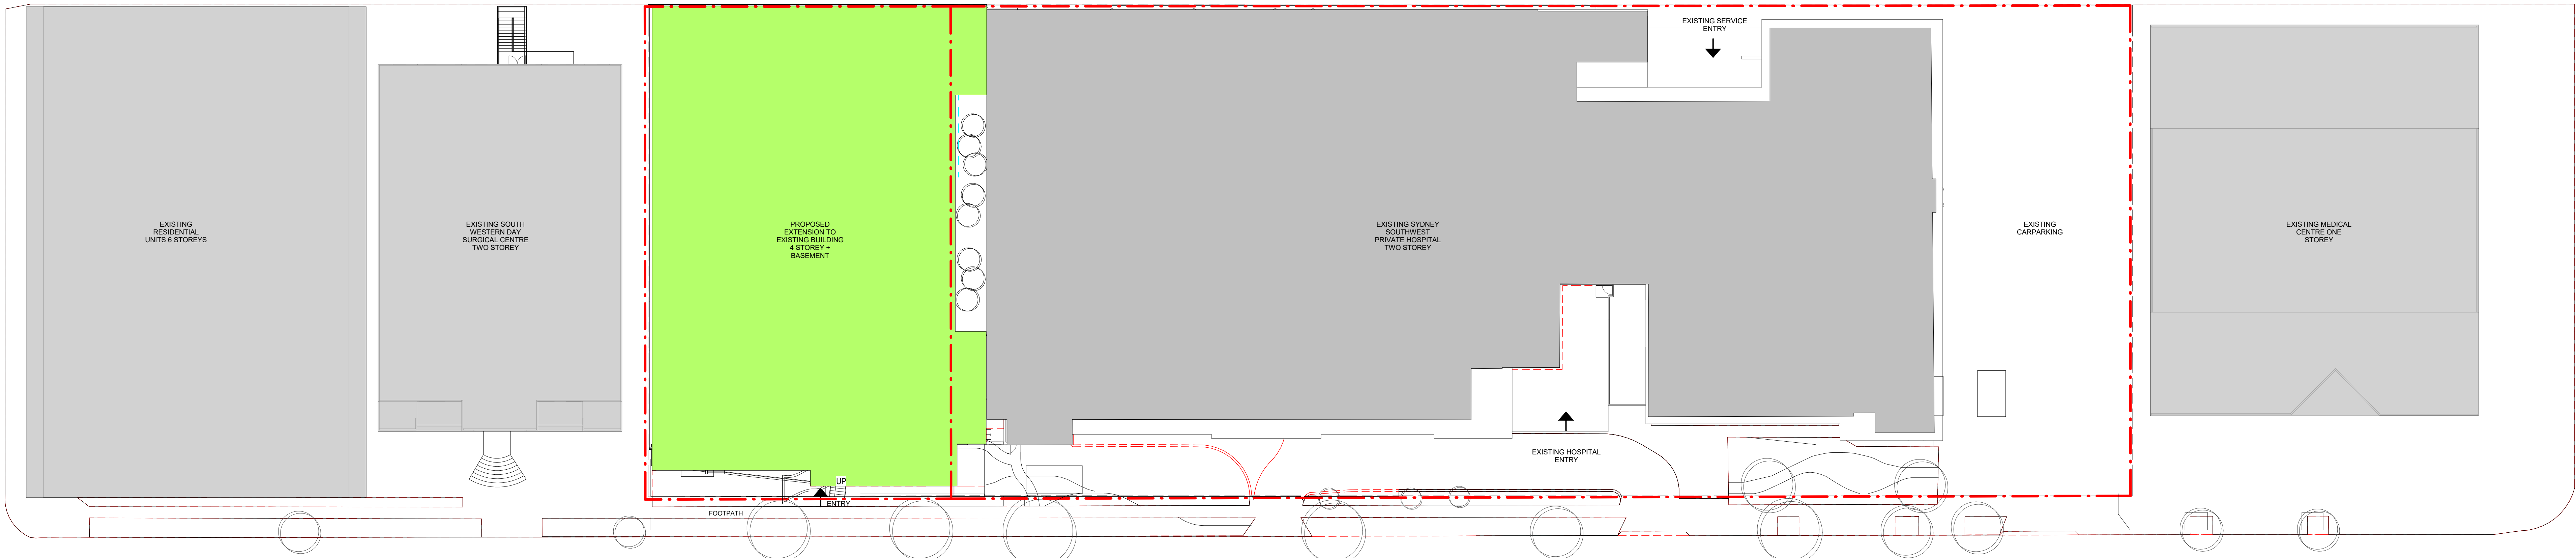

ISSUE	REVISION	DRN	CHK	DATE
A	PRELIMINARY WEEK 11	150112		150112
B	PRELIMINARY WEEK 12	150113		150113
C	PRELIMINARY WEEK 14	150203		150203

CONSULTANTS:

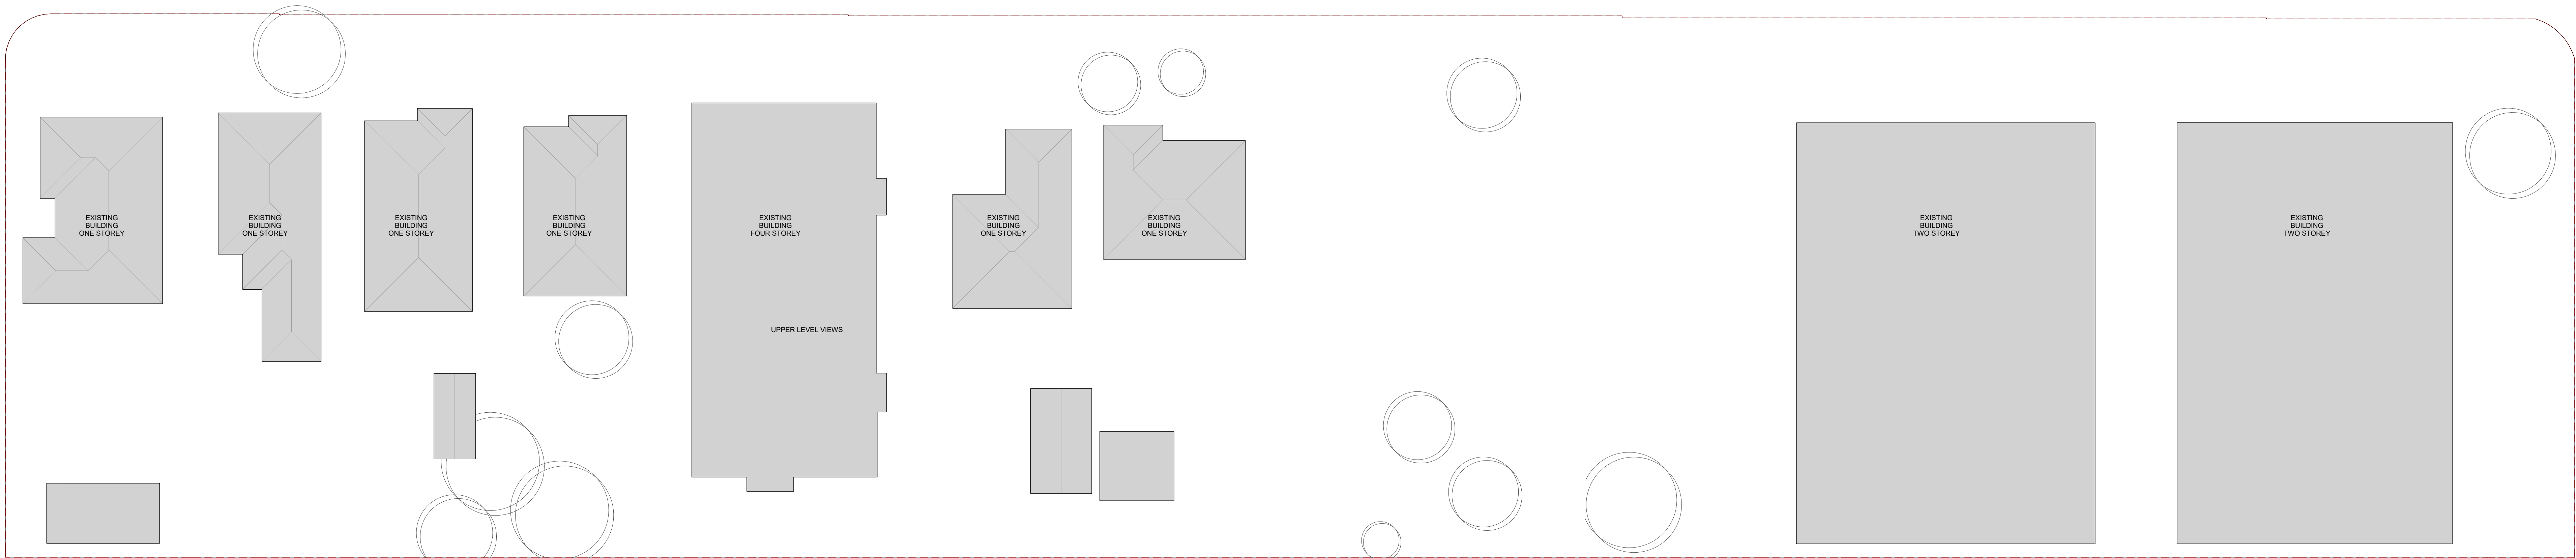


SKAR
ARCHITECTS
150112
150113
150203

REASON FOR ISSUE
TOWN PLANNING

THE CONTRACTOR MUST VERIFY ALL DIMENSIONS ON SITE BEFORE COMMENCING ANY WORK OR MAKING OF ANY SHOP DRAWINGS.
FIGURED DIMENSIONS MUST BE USED IN PREFERENCE TO SCALED DIMENSIONS.
ALL SCALED DIMENSIONS MUST BE VERIFIED ON SITE.
THIS DRAWING IS COPYRIGHT AND REMAINS THE PROPERTY OF THE ARCHITECT.

PROJECT No.:
15_011

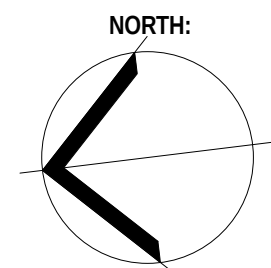

PROJECT:
Sydney Southwest Private Hospital
PROJECT ADDRESS:
40 Bigge St, Liverpool NSW
CLIENT:
Healthscope

DRAWING TITLE:
SITE LOCATION PLAN


SCALE:
1 : 250 @ A0

DRAWING No.:
A1000

PROJECT DATE:
JANUARY 2016

REVISION:
C

22/03/2016 6:14:55 PM

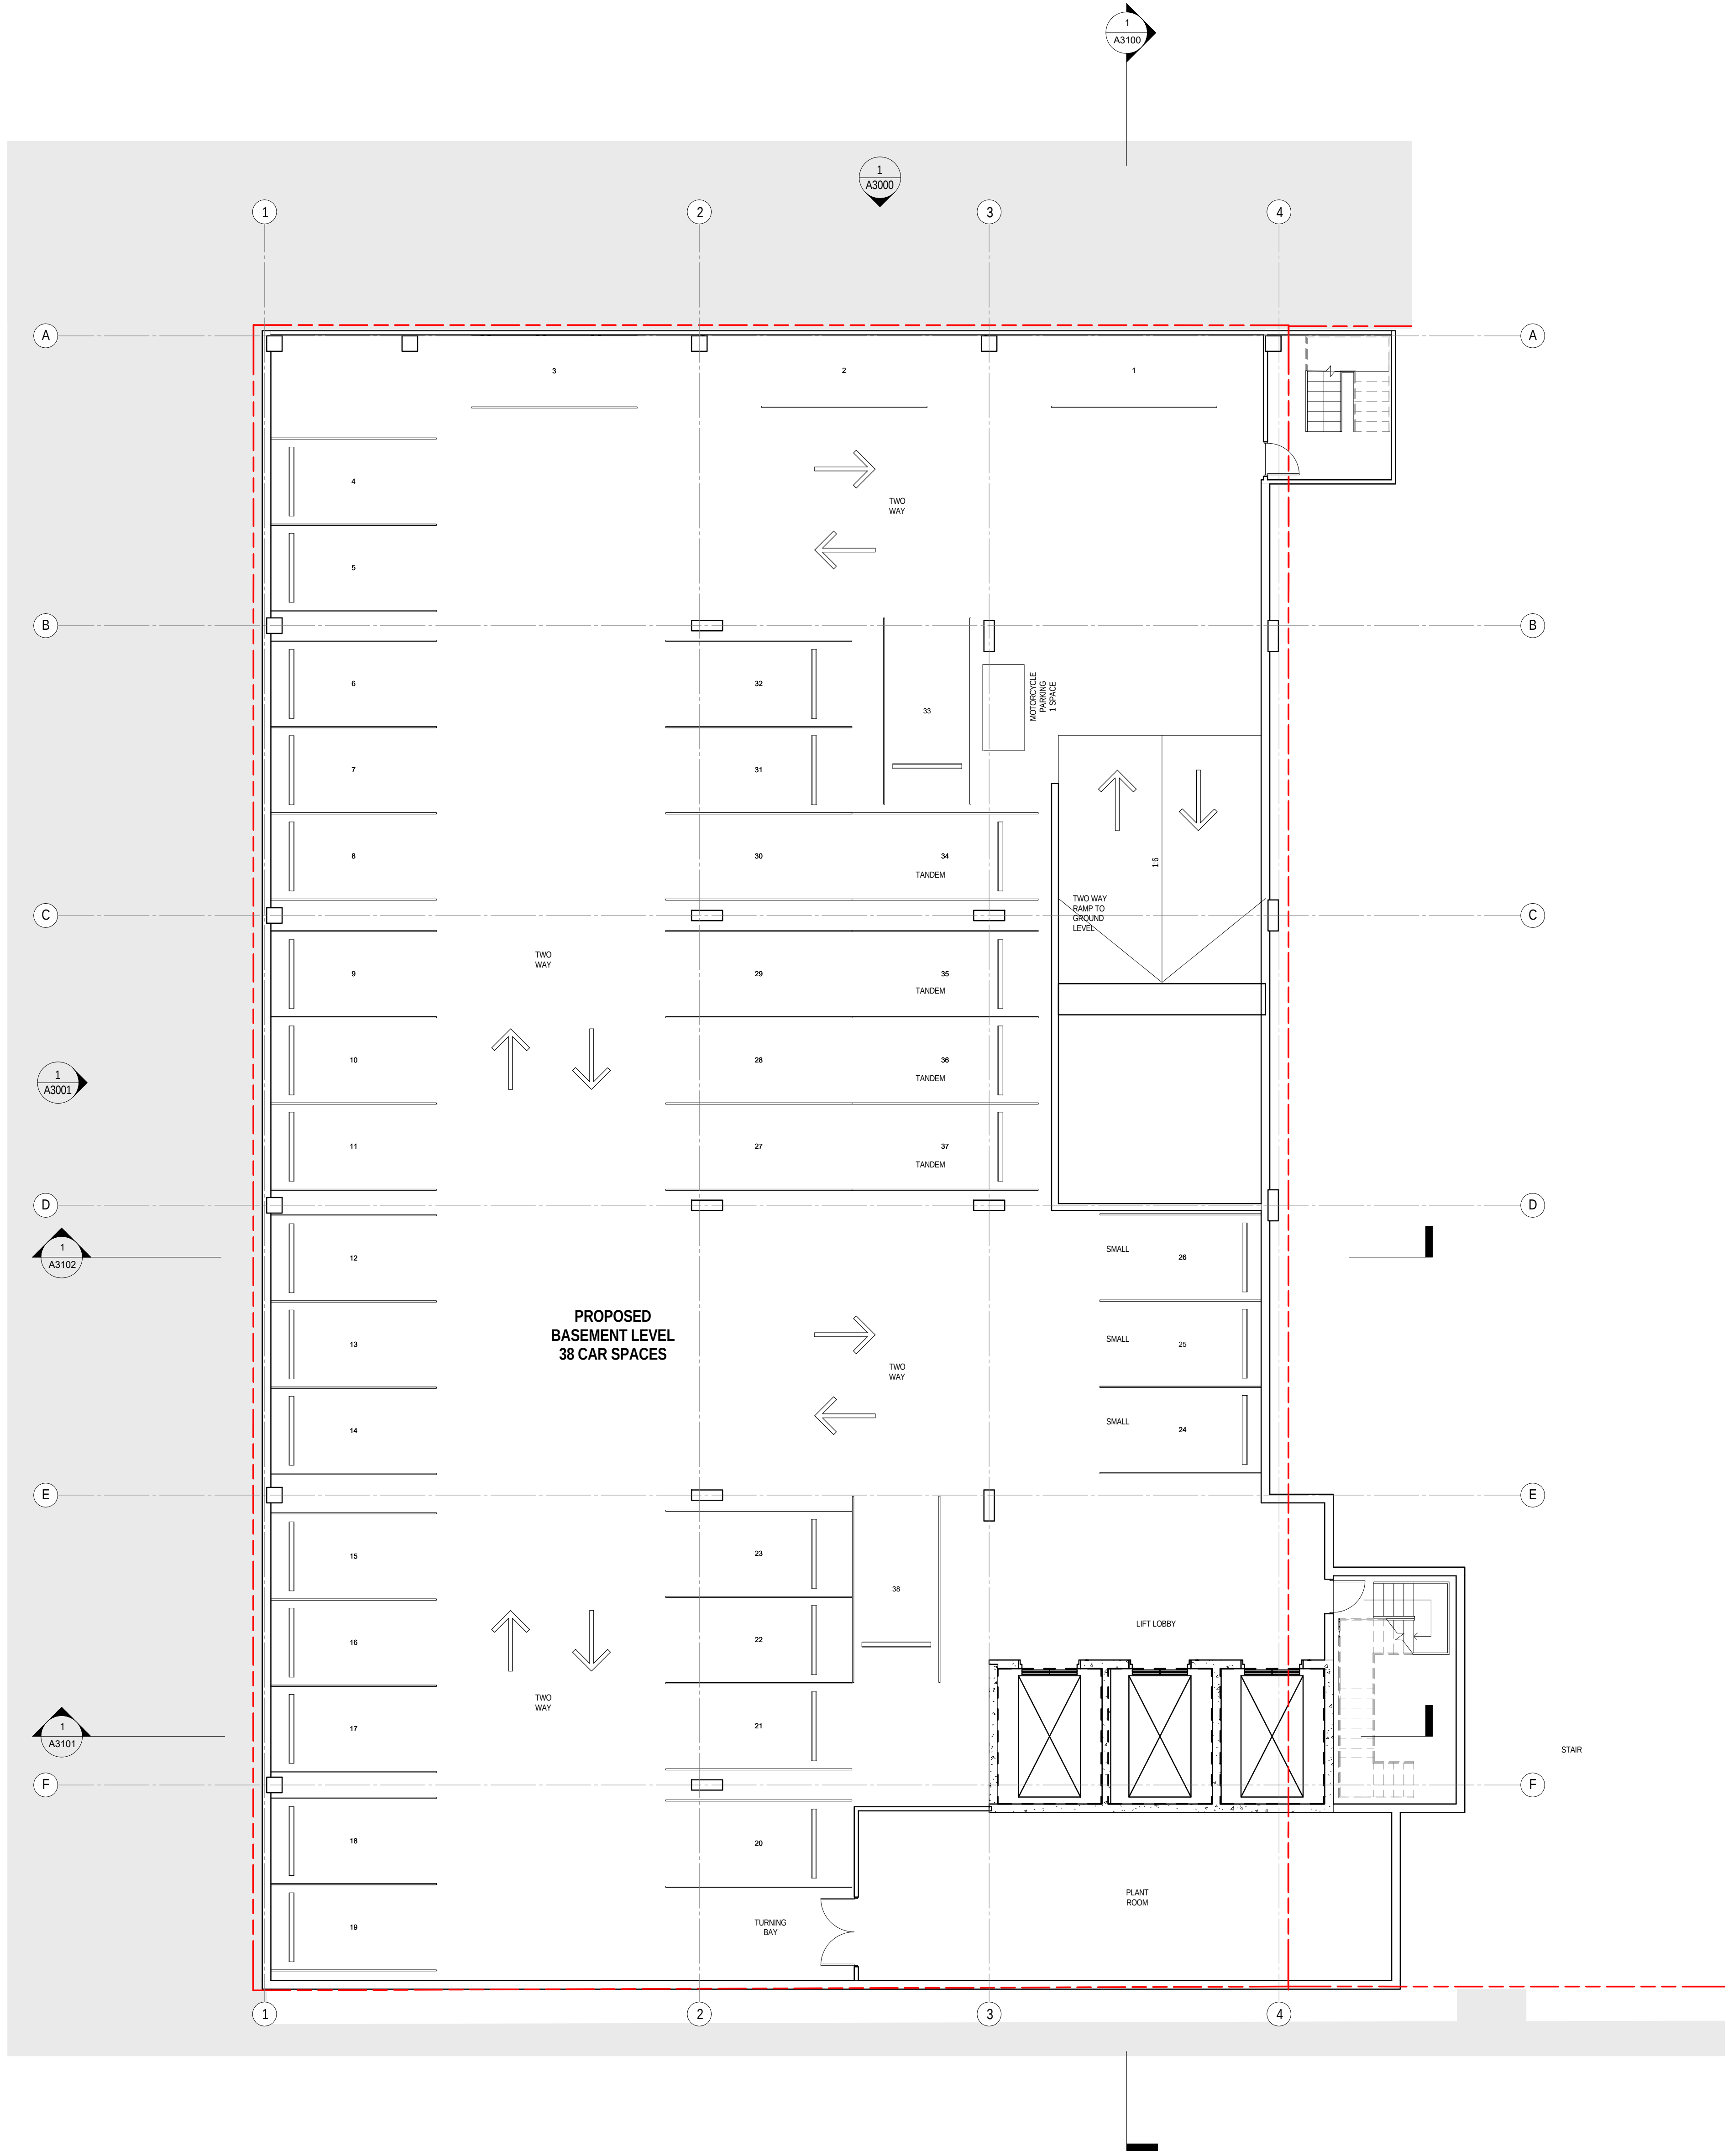

ISSUE	REVISION	DRN	CHK	APP	DATE
A	PRELIMINARY WEEK 15				2023/1

CONSULTANTS:



