

- GENERAL NOTES**
-
- ABBREVIATIONS**
- AN ACCESS WALK
 - B BALCONY
 - CC CONCRETE
 - CE CARPENTRY
 - CF CONCRETE FINISH
 - CL CONCRETE COLUMN
 - CP CLIPPING
 - COM COMMUNICATIONS
 - DB DOUBLE GLAZED WINDOW
 - EP DOWN PIPE
 - ELEC ELECTRICAL
 - ES ELECTRICAL SUPPLY
 - EX EXTERIOR
 - FF FINISHED FLOOR LEVEL
 - FI FIRE RISER
 - FR FIRE RESISTANT
 - FP FIRE PROTECTION
 - FC FIRE CONTROL
 - FG FLOOR GLASS
 - FW FLOOR WASTE
 - FS FIRE STOP
 - GC GARBAGE CHUTE
 - GL GLASS
 - LDY LINEN CLOSET
 - LW LOUVER - VERTICAL
 - LVH LOUVER - HORIZONTAL
 - LVV LOUVER - VERTICAL
 - P PARTITION
 - PS PROTECT SCREEN
 - RA RADIANT
 - RI ROOF INSULATION
 - RS ROOF SLAB
 - SC STEEL COLUMN
 - SH SHOWER
 - STR STAIR
 - W/W WALK IN WARDROBE

REV.	AMENDMENT DESCRIPTION	DATE
B	PODUM - TOWER MOVED 1000mm FROM BOUNDARY	05/10/08
A	DA ISSUE	13/05/08

FPA ARCHITECTS INTERNATIONAL PTY LTD
 LEVEL 8, 225 CLARENCE ST. SYDNEY NSW 2000
 PHONE: (02) 9299 1001 FAX: (02) 9299 4231
 EMAIL: fpa@fpaarchitects.com

COPYRIGHT IN ALL DOCUMENTS AND DRAWINGS PREPARED BY THE ARCHITECT FOR THE PROPRIETOR AND ANY WORKS EXECUTED SHALL REMAIN THE PROPERTY OF THE ARCHITECT OR IN CREATION RESTED IN THE ARCHITECT.

THE CLIENT IS LICENSED TO USE THE DOCUMENTS TO PRODUCE THE PROJECT FOR WHICH THEY WERE INTENDED PROVIDED THAT THE LICENSE APPLIES ONLY TO THE SITE WHICH THE DESIGN RELATES AND THAT THE FEES DUE TO THE ARCHITECT HAVE BEEN PAID. IF THE CLIENT IS IN BREACH OF THE OBLIGATION TO MAKE A PAYMENT TO THE ARCHITECT THE ARCHITECT MAY REVOKE THE LICENSE. PROVIDED THAT THE ARCHITECT HAS FIRST GIVEN AT LEAST 14 DAYS NOTICE OF INTENTION TO DO SO AND THAT PAYMENT RESPECTING THE BREACH HAS BEEN MADE IN THE MEANTIME.

ALL DIMENSIONS OF THIS DRAWING SHALL BE CHECKED ON SITE BEFORE WORK COMMENCES.

ALL DIMENSIONS ARE IN MM UNLESS NOTED OTHERWISE.

DRAWINGS ARE TO BE READ IN CONJUNCTION WITH THE SPECIFICATION. DO NOT SCALE OFF DRAWINGS. ANY DISCREPANCIES ARE TO BE REFERRED TO THE ARCHITECT.

PROJECT
 MIXED USE DEVELOPMENT
 136-140 WALKER STREET
 NORTH SYDNEY


CLIENT
 CASTLE CONSTRUCTIONS

DRAWING TITLE
 TYPICAL FLOOR PLAN
 LEVEL 16 - 17

DESIGN FPA	PROJECT No 805	ISSUE B
CHECKED	SCALE 1 : 100 @ A1 1 : 200 @ A3	DRAWING No DA 117
DATE 13/05/2008		

NORTH SYDNEY COUNCIL
 THIS IS THE PLAN/S REFERRED TO
 IN NOTICE OF DETERMINATION OF
 DEVELOPMENT APPLICATION
 No. 195/08
 DATE 22/10/08
 SIGNED [Signature]

063

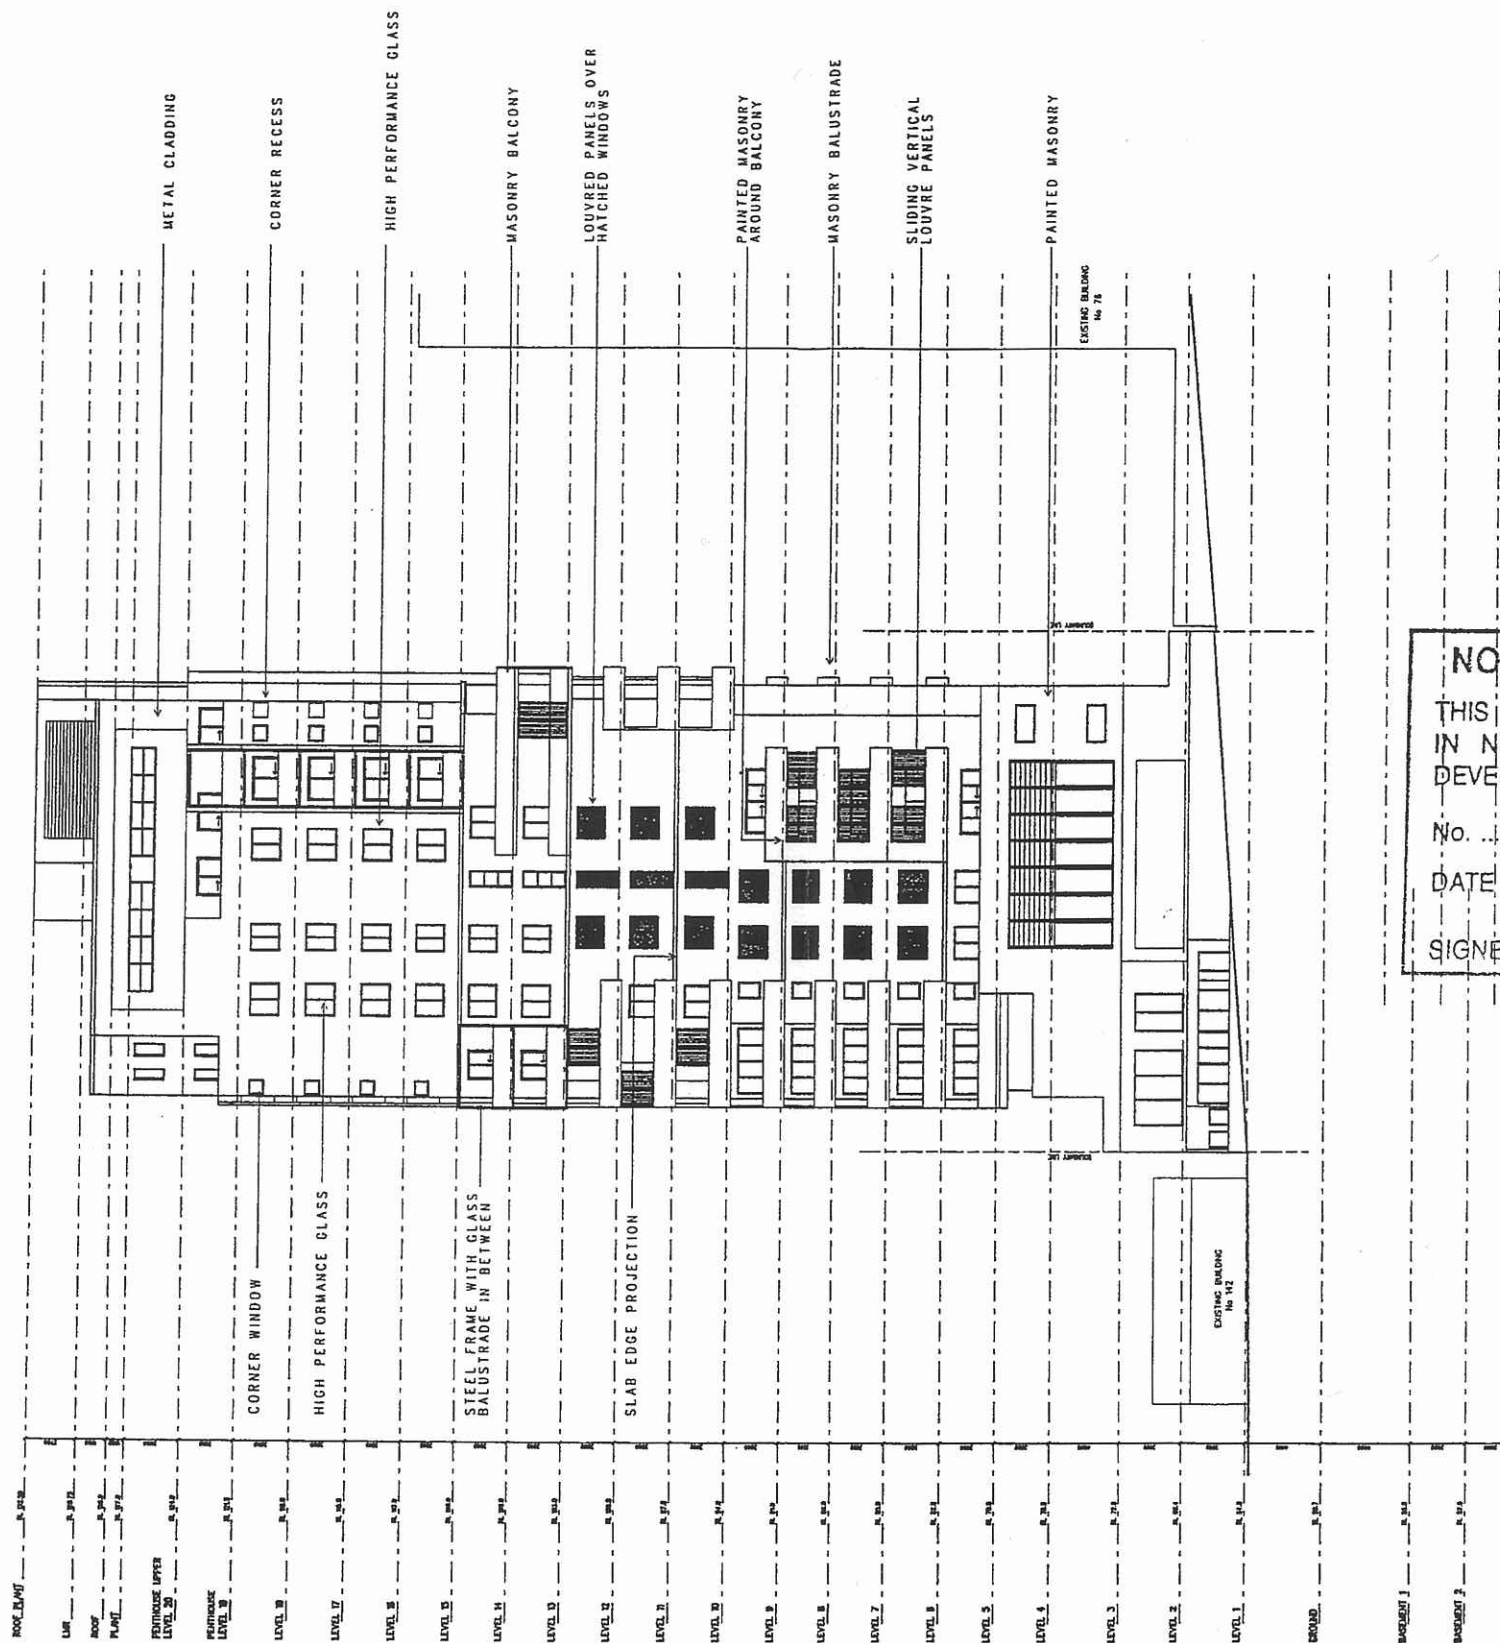

82
79

NORTH SYDNEY COUNCIL
 THIS IS THE PLAN/S REFERRED TO
 IN NOTICE OF DETERMINATION OF
 DEVELOPMENT APPLICATION
 No. 195/08
 DATE 22/10/08
 SIGNED [Signature]

GENERAL NOTES

ABBREVIATIONS

AA	ACCESS HATCH
B	BALCONY
BCL	BROOK CLIPBOARD
CON	CONCRETE
CEX	CARPET EXHAUST
CS	CARPARK SUPPLY
CP	CARPET
CC	CONCRETE COLUMN
CP	CLIPBOARD
COMM	COMMUNICATION CLIPBOARD
DIS	DEGRADED IFC
DU	DOWN DRAIN
DP	DOWN PIPE
ELEC	ELECTRICAL CLIPBOARD
EDB	ELECTRICAL DISTRIBUTION BOARD
ESC	ESCAPE
F	FLOOR
FL	FROSTED FLOOR LEVEL
FI	FIRE HYDRANT
FHR	FIRE HOSE REEL
FP	FIRE INDICATION PANEL
FCR	FIRE CONTROL ROOM
FG	FLOOR GLASS
FW	FLOOR WASTE
FS	FIRE STAIR
GCX	GARAGE EXHAUST DUCT
GC	GARAGE CHUTE
J	JUNCTION
L	LINEN CLIPBOARD
LAV	LAVATORY
LWH	LOUVRE - HORIZONTAL
LVV	LOUVRE - VERTICAL
P	PAINTER
PL	PLANTER BOX
PS	PRIVATE SCREEN
R	RAMP
RM	ROAD MARKING
R	RAMP
SS	ROLLER SHUTTER
SC	STEEL COLUMN
SP	STAIR PRESSURISATION DUCT
STR	STAIR
WM	WORKING MACHINE
W/P	WALK H. WAREHOUSE

D	BALCONES LEVELS 5 TO 9	09/08/08
C	AMENDMENTS	22/08/08
B	AMENDED DA ISSUE	21/05/08
A	DA ISSUE	15/05/08

REV.	AMENDMENT DESCRIPTION	DATE
------	-----------------------	------



FPA ARCHITECTS INTERNATIONAL PTY LTD
 LEVEL 8, 225 CLARENCE ST., SYDNEY NSW 2000
 PHONE: (02) 9299 1001 FAX: (02) 9299 4228
 EMAIL: fpa@fpaarchitects.com

COPYRIGHT IN ALL DOCUMENTS AND DRAWINGS PREPARED BY THE ARCHITECT FOR THE PROPRIETOR AND ANY WORKS EXECUTED SHALL REMAIN THE PROPERTY OF THE ARCHITECT OR HIS CREATION NESTED IN THE ARCHITECT.

THE CLIENT IS LICENSED TO USE THE DOCUMENTS TO PRODUCE THE PROJECT FOR WHICH THEY WERE INTENDED PROVIDED THAT THE LICENSE APPLIES ONLY TO THE SITE WHICH THE DESIGN RELATES AND THAT THE FEES DUE TO THE ARCHITECT HAVE BEEN PAID. IF THE CLIENT IS IN BREACH OF THE OBLIGATION TO MAKE A PAYMENT TO THE ARCHITECT THE ARCHITECT MAY BREACH THE LICENSE. PROVIDED THAT THE ARCHITECT HAS FIRST GIVEN AT LEAST 14 DAYS NOTICE OF INTENTION TO DO SO AND THAT PAYMENT REMEDYING THE BREACH HAS NOT BEEN MADE IN THE MEANTIME.

ALL DIMENSIONS ON THIS DRAWING SHALL BE CHECKED ON SITE BEFORE WORK COMMENCES.

ALL DIMENSIONS ARE IN MM UNLESS NOTED OTHERWISE.

DRAWINGS ARE TO BE READ IN CONJUNCTION WITH THE SPECIFICATION. DO NOT SCALE OFF DRAWINGS. ANY DISCREPANCIES ARE TO BE REFERRED TO THE ARCHITECT.

PROJECT
 MIXED USE DEVELOPMENT
 136-140 WALKER STREET
 NORTH SYDNEY

CLIENT
 CASTLE CONSTRUCTIONS

DRAWING TITLE
 WEST ELEVATION

DESIGN FPA	PROJECT No 805	ISSUE D
CHECKED	SCALE 1:200 @ A1 1:400 @ A3	DRAWING No DA 202
DATE 13/05/2008		

Plot Date: 12/08/2008
 Filename: DA022.dwg

072



NORTH SYDNEY COUNCIL

THIS IS THE PLANS REFERRED TO IN NOTICE OF DETERMINATION OF DEVELOPMENT APPLICATION

No. 195108

DATE 22/10/08

SIGNED *[Signature]*

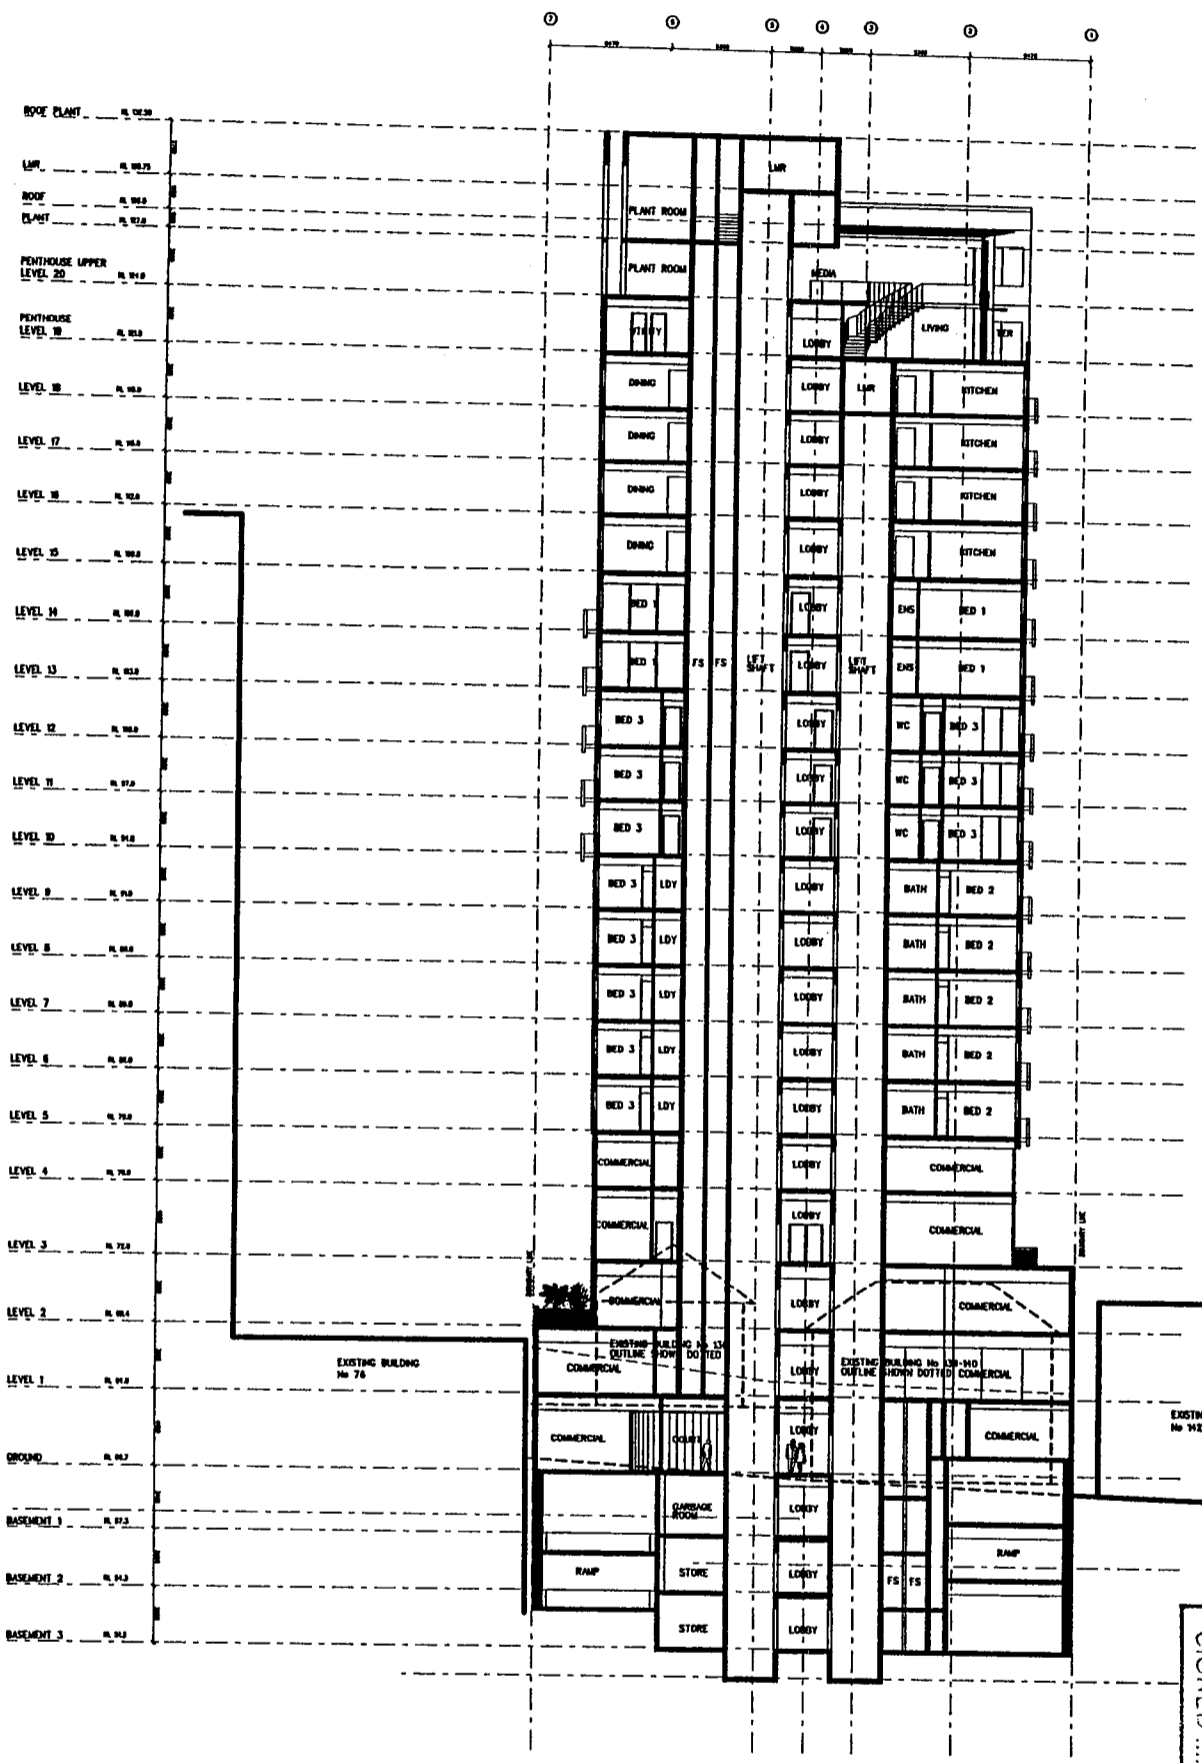

075

<p>PROJECT</p> <p>MIXED USE DEVELOPMENT</p> <p>136-140 WALKER STREET</p> <p>NORTH SYDNEY</p>		<p>CLIENT</p> <p>CASTLE CONSTRUCTIONS</p>	
<p>DRAWING TITLE</p> <p>SECTION B-B</p>			
DESIGN	PROJECT No	ISSUE	
FPA	805	C	
CHECKED	SCALE	DRAWING No	
	1 : 200 @ A1	DA 301	
DATE	1 : 400 @ A3		
13/05/2008			

FPA ARCHITECTS INTERNATIONAL PTY LTD

LEVEL 4, 225 CLARENCE ST, SYDNEY NSW 2000

PHONE (02) 9299 1001 FAX (02) 9299 4291

EMAIL: info@fpaarchitects.com.au