

DA DRAWINGS LIST

Sheet Number	Sheet Name	Drawing Revision
DA_A 00	DRAWING LIST	05
DA_A 01	LOCALITY/ CONTEXT PLAN	05
DA_A 02	SITE SURVEY	05
DA_A 03	SITE ANALYSIS PLAN	06
DA_A 05	EXISTING SITE IMAGES	05
DA_D 00	LEVEL 00 FLOOR PLAN	05
DA_D 01	LEVEL 01 FLOOR PLAN	05
DA_D 02	LEVEL 02 FLOOR PLAN	05
DA_D 03	LEVEL 03 FLOOR PLAN	05
DA_D 04	LEVEL 04 FLOOR PLAN	05
DA_D 05	LEVEL 05 ROOF PLAN	05
DA_D B1	LEVEL B1 BASEMENT FLOOR PLAN	05
DA_E 01	NORTH ELEVATION	05
DA_E 02	EAST ELEVATION	05
DA_E 03	SOUTH ELEVATION	04
DA_E 04	WEST ELEVATION	04
DA_F 01	SECTION A	05
DA_F 02	SECTION C	05
DA_Z 01	SHADOW DIAGRAMS - EQUINOX	05
DA_Z 02	SHADOW DIAGRAMS - SUMMER	05
DA_Z 03	SHADOW DIAGRAMS - WINTER	05
DA_Z 04	PHOTOMONTAGE	06
DA_Z 05	PERSPECTIVE VIEWS	05
DA_Z 06	MATERIALS SAMPLES	05
DA_Z 07	GFA CALCULATIONS	05




BVNArchitecture

Telephone +61 2 8297 7200
Facsimile +61 2 8297 7299
www.bvn.com.au

INTELLECTUAL PROPERTY
© COPYRIGHT BVN ARCHITECTURE PTY LIMITED. UNLESS OTHERWISE
AGREED IN WRITING, ALL RIGHTS TO USE THIS DOCUMENT ARE SUBJECT
TO PAYMENT IN FULL OF ALL BBN CHARGES. THIS DOCUMENT MAY ONLY
BE USED FOR THE EXPRESS PURPOSE AND PROJECT FOR WHICH IT HAS BEEN
CREATED AND TO EXTENT AS NOTED IN WRITING BY BVN AND THIS
DOCUMENT MAY NOT BE OTHERWISE USED, COPIED, REPRODUCED OR
USED IN THIS DOCUMENT AS IT MAY BE SUBJECT TO INTELLECTUAL
PROPERTY RIGHTS THAT MAY BE INFRINGED BY THE USER. BVN IS NOT
RESPONSIBLE FOR ANY LOSS OR DAMAGE TO THE USER'S DATA FROM
ANY LOSS OF DATA.

ISSUE	DATE	FOR
1	13/09/10	50% PART 3A SUBMISSION
2	01/10/10	90% PART 3A SUBMISSION
3	07/10/10	100% PART 3A SUBMISSION
4	21/01/11	PPR SUBMISSION
5	25/01/11	PPR SUBMISSION FINAL

KEY PLAN
TRUE NORTH PROJECT NORTH

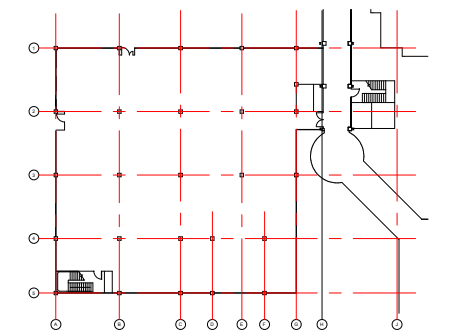

SCALE
@A1 DO NOT SCALE

CLIENT

HEALTH INFRASTRUCTURE
NSW HEALTH

PROJECT
Health Infrastructure

SYDNEY CHILDRENS HOSPITAL
PROJECT NUMBER

S1006001

BUILDING
SCH CAMHS

DESIGN STAGE

DEVELOPED DESIGN
STATUS

PPR SUBMISSION
DRAWING

ARCHITECT
DRAWING LIST

DRAWING NUMBER

AR_CAMHS_DA_A 00 05



UNIVERSITY
OF NSW

BOTANY STREET

EURIMBLA AVENUE

HOSPITAL ROAD

HIGH STREET

CLARE STREET

SYDNEY CHILDREN'S HOSPITAL

PRINCE OF WALES HOSPITAL - HIGH STREET
BUILDING

PROJECT
SITE

MAGILL STREET

SITE BOUNDARY - RANDWICK HEALTH CAMPUS

AVOCA STREET

ROYAL HOSPITAL
FOR WOMEN

PRINCE OF WALES
HOSPITAL

HELIDECK




BVNArchitecture

Telephone +61 2 8297 7200
Facsimile +61 2 8297 7299
www.bvn.com.au

INTELLECTUAL PROPERTY
B.V.N. ARCHITECTURE AND ITS PARTNERS AND OTHERS
ADVISE IN WRITING ALL RIGHTS TO USE THIS DOCUMENT ARE SUBJECT
TO PAYMENT IN FULL OF ALL B.V.N. CHARGES. THIS DOCUMENT MAY ONLY
BE USED FOR THE EXPRESS PURPOSE AND PROJECT FOR WHICH IT HAS BEEN
CREATED AND TO REMAIN AN UNREVISED AND UNCHANGED DOCUMENT.
THIS DOCUMENT MAY NOT BE OTHERWISE USED, COPIED, REPRODUCED,
OR TRANSMITTED IN ANY MANNER WITHOUT THE WRITTEN PERMISSION OF
B.V.N. ARCHITECTURE. B.V.N. ARCHITECTURE SHALL BE RESPONSIBLE FOR
ANY AND ALL LOSSES AND DAMAGES, INCLUDING REASONABLE
AND AGREED TO ALL LOSSES AND DAMAGES.

ISSUE	DATE	FOR
1	13/09/10	50% PART 3A SUBMISSION
2	01/10/10	90% PART 3A SUBMISSION
3	07/10/10	100% PART 3A SUBMISSION
4	21/01/11	PPR SUBMISSION
5	25/01/11	PPR SUBMISSION FINAL

KEY PLAN
TRUE NORTH PROJECT NORTH

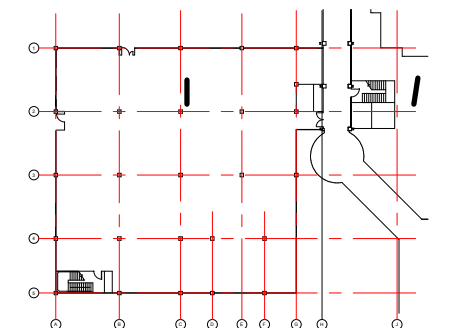

SCALE
1:500 @ A1 DO NOT SCALE

CLIENT

HEALTH INFRASTRUCTURE
NSW HEALTH

Health Infrastructure
PROJECT

SYDNEY CHILDRENS HOSPITAL
PROJECT NUMBER

S1006001
BUILDING

SCH CAMHS

DESIGN STAGE

DEVELOPED DESIGN
STATUS

PPR SUBMISSION
DRAWING

ARCHITECT
LOCALITY/ CONTEXT
PLAN

DRAWING NUMBER

AR_CAMHS_DA_A 01 05




BVNArchitecture

Telephone +61 2 8297 7200
Facsimile +61 2 8297 7299
www.bvn.com.au

INTELLECTUAL PROPERTY
© COPYRIGHT BVN ARCHITECTURE PTY LIMITED. UNLESS OTHERWISE
NOTED IN WRITING, ALL RIGHTS TO USE THIS DOCUMENT ARE SUBJECT
TO PAYMENT IN FULL OF ALL FEES. NO PART OF THIS DOCUMENT MAY BE
REPRODUCED OR TRANSMITTED IN ANY FORM OR BY ANY MEANS
ELECTRONIC OR MECHANICAL, INCLUDING PHOTOCOPYING, RECORDING,
OR BY ANY INFORMATION STORAGE AND RETRIEVAL SYSTEM, WITHOUT
THE WRITTEN PERMISSION OF BVN ARCHITECTURE PTY LIMITED.
UNLESS OTHERWISE NOTED, THIS DOCUMENT IS THE PROPERTY OF
BVN ARCHITECTURE PTY LIMITED AND IS NOT TO BE REPRODUCED OR
TRANSMITTED IN ANY FORM OR BY ANY MEANS WITHOUT THE
WRITTEN PERMISSION OF BVN ARCHITECTURE PTY LIMITED.

ISSUE	DATE	FOR
1	13/09/10	50% PART 3A SUBMISSION
2	01/10/10	90% PART 3A SUBMISSION
3	07/10/10	100% PART 3A SUBMISSION
4	21/01/11	PPR SUBMISSION
5	25/01/11	PPR SUBMISSION FINAL

KEY PLAN
TRUE NORTH PROJECT NORTH

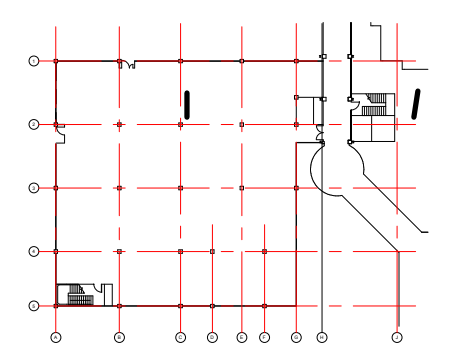

SCALE
1:200 @A1 DO NOT SCALE

CLIENT

**HEALTH INFRASTRUCTURE
NSW HEALTH**

Health Infrastructure
PROJECT

SYDNEY CHILDRENS HOSPITAL
PROJECT NUMBER

S1006001
BUILDING

SCH CAMHS

DESIGN STAGE

DEVELOPED DESIGN
STATUS

PPR SUBMISSION
DRAWING

ARCHITECT
SITE SURVEY

DRAWING NUMBER


AR_CAMHS_DA_A 02 **05**

ISSUE

G. N.



MGA

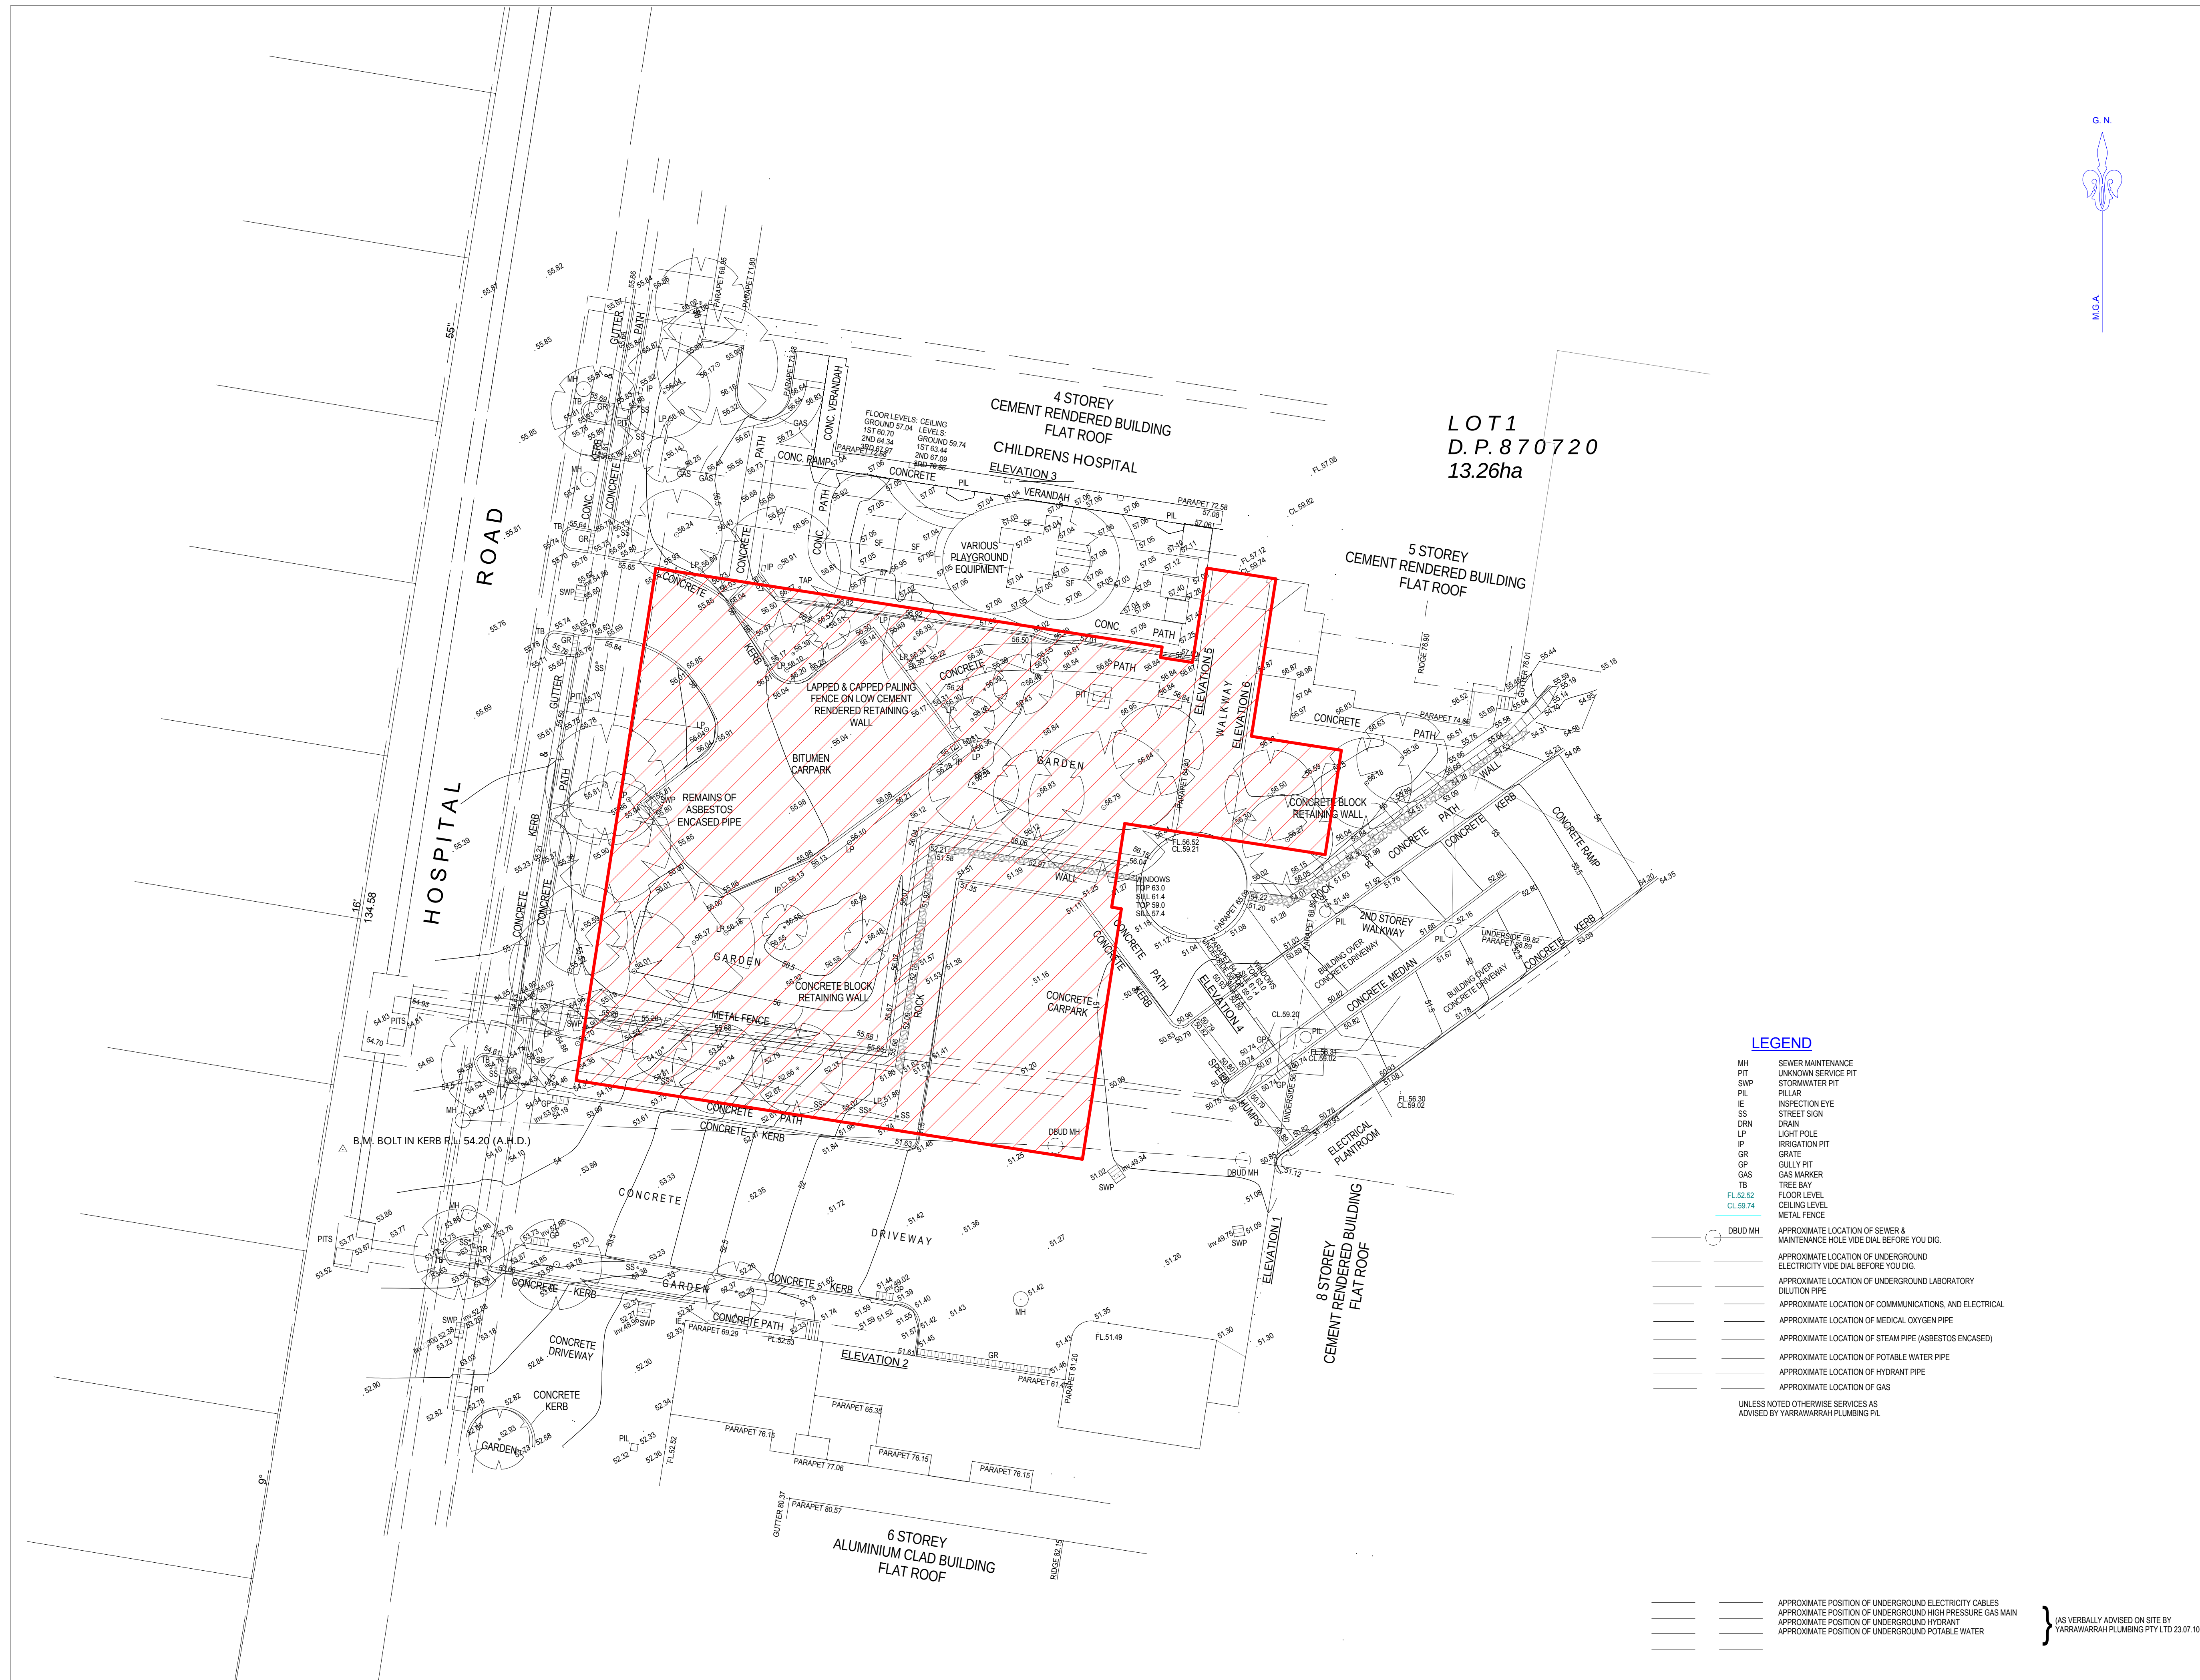

LEGEND

MH SEWER MAINTENANCE
PIT UNKNOWN SERVICE PIT
SWP STORMWATER PIT
PIL PILLAR
IE INSPECTION EYE
SS STREET SIGN
DRN DRAIN
LP LIGHT POLE
IP IRRIGATION PIT
GR GRATE
GP GULLY PIT
GAS GAS MARKER
TB TREE BAY
FL 52.52 FLOOR LEVEL
CL 59.74 CEILING LEVEL
METAL FENCE

DBUD MH APPROXIMATE LOCATION OF SEWER & MAINTENANCE HOLE VIDE DIAL BEFORE YOU DIG.
APPROXIMATE LOCATION OF UNDERGROUND ELECTRICITY VIDE DIAL BEFORE YOU DIG.
APPROXIMATE LOCATION OF UNDERGROUND LABORATORY DILUTION PIPE
APPROXIMATE LOCATION OF COMMUNICATIONS, AND ELECTRICAL
APPROXIMATE LOCATION OF MEDICAL OXYGEN PIPE
APPROXIMATE LOCATION OF STEAM PIPE (ASBESTOS ENCASED)
APPROXIMATE LOCATION OF POTABLE WATER PIPE
APPROXIMATE LOCATION OF HYDRANT PIPE
APPROXIMATE LOCATION OF GAS

UNLESS NOTED OTHERWISE SERVICES AS ADVISED BY YARRAWARRAH PLUMBING PTY LTD

APPROXIMATE POSITION OF UNDERGROUND ELECTRICITY CABLES
APPROXIMATE POSITION OF UNDERGROUND HIGH PRESSURE GAS MAIN
APPROXIMATE POSITION OF UNDERGROUND HYDRANT
APPROXIMATE POSITION OF UNDERGROUND POTABLE WATER


(AS VERBALLY ADVISED ON SITE BY YARRAWARRAH PLUMBING PTY LTD 23.07.10)

INTELLECTUAL PROPERTY

© COPYRIGHT BAN ARCHITECTURE PTY LIMITED. UNLESS OTHERWISE AGREED IN WRITINGS ALL RIGHTS TO USE THIS DOCUMENT ARE SUBJECT TO PAYMENT IN FULL OF ALL BAN CHARGES; THIS DOCUMENT MAY ONLY BE USED FOR THE EXPRESS PURPOSE AND PROJECT FOR WHICH IT HAS BEEN CREATED AND DELIVERED, AS NOTIFIED IN WRITING BY BAN; AND ITS DOCUMENT MAY NOT BE OTHERWISE USED, OR COPIED, ANY UNAUTHORIZED USE OF THIS DOCUMENT IS AT THE USER'S SOLE RISK AND WITHOUT LIMITING BAN'S RIGHT ITS USER DEFENDERS AND INDEMNITIES FROM FROM

ISSUE	DATE	FOR
1	13/09/10	50% PART 3A SUBMISSION
2	23/09/10	COMMUNITY CONSULTATION
3	01/10/10	90% PART 3A SUBMISSION
4	07/10/10	100% PART 3A SUBMISSION
5	25/01/11	PPR SUBMISSION
6	25/01/11	PPR SUBMISSION FINAL

KEY PLAN
TRUE NORTH PROJECT NORTH

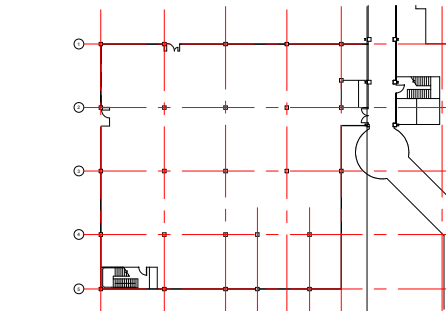

SCALE
1: 500 @A1 DO NOT SCALE

CLIENT
HEALTH INFRASTRUCTURE
NSW HEALTH

Health Infrastructure
PROJECT

SYDNEY CHILDRENS HOSPITAL
PROJECT NUMBER

S1006001

SCH CAMHS

DESIGN STAGE

DEVELOPED DESIGN
STATUSPPR SUBMISSION
DRAWINGARCHITECT
SITE ANALYSIS PLAN

DRAWING NUMBER	ISSUE
AR CAMHS DA A 03	06





1 VIEW LOOKING WEST FROM LINK



2 VIEW TO NORTH WEST CORNER FROM HOSPITAL ROAD



3 VIEW LOOKING EAST FROM HOSPITAL ROAD



4 VIEW TO SOUTH WEST CORNER FROM HOSPITAL ROAD





BVNArchitecture

Telephone +61 2 8297 7200
Facsimile +61 2 8297 7299
www.bvn.com.au

INTELLECTUAL PROPERTY

© COPYRIGHT BWIN ARCHITECTURE PTY LIMITED. UNLESS OTHERWISE AGREED IN WRITING, ALL RIGHTS TO THIS DOCUMENT ARE SUBJECT TO PAYMENT IN FULL OF ALL BWIN CHARGES; THIS DOCUMENT MAY ONLY BE USED FOR THE EXPRESS PURPOSE AND PROJECT FOR WHICH IT HAS BEEN CREATED AND DELIVERED. AS NOTIFIED IN WRITING BY BWIN; AND THIS DOCUMENT MAY NOT BE OTHERWISE USED, OR COPIED, ANY UNAUTHORIZED USE OF THIS DOCUMENT IS AT THE USER'S SOLE RISK AND WITHOUT LIMITING BWIN'S RIGHTS TO THE USER RELEASES AND INDEMNIFIES BWIN FROM AND AGAINST ALL LOSS SO ARISING.

ISSUE	DATE	FOR
1	13/09/10	50% PART 3A SUBMISSION
2	01/10/10	90% PART 3A SUBMISSION
3	07/10/10	100% PART 3A SUBMISSION
4	21/01/11	PPR SUBMISSION
5	25/01/11	PPR SUBMISSION FINAL

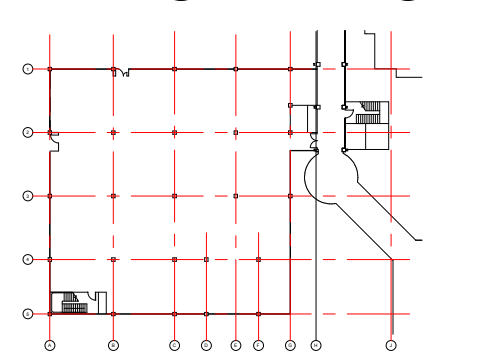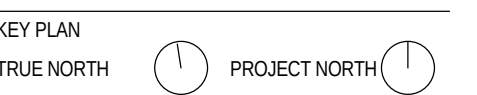

SCALE

@A1 DO NOT SCALE

CLIENT

HEALTH INFRASTRUCTURE
NSW HEALTH

Health Infrastructure

PROJECT

SYDNEY CHILDRENS HOSPITAL
PROJECT NUMBER

S1006001

SCH CAMHS

DESIGN STAGE

DEVELOPED DESIGN
STATUS

PPR SUBMISSION
DRAWINGARCHITECT
EXISTING SITE IMAGES

DRAWING NUMBER

UE

AR_CAMHS_DA_A 05 05






BVNArchitecture

Telephone +61 2 8297 7200
Facsimile +61 2 8297 7299
www.bvn.com.au

INTELLECTUAL PROPERTY
© COPYRIGHT BVN ARCHITECTURE PTY LIMITED. UNLESS OTHERWISE
AGREED IN WRITING, ALL RIGHTS TO USE THIS DOCUMENT ARE SUBJECT
TO PAYMENT IN FULL OF ALL BFN CHARGES. THIS DOCUMENT MAY ONLY
BE USED FOR THE EXPRESS PURPOSE AND PROJECT FOR WHICH IT HAS BEEN
CREATED AND TO EXTENT AS NOTED IN WRITING. BFN AND THIS
DOCUMENT MAY NOT BE OTHERWISE USED, COPIED, REPRODUCED,
USED OR THIS DOCUMENT AS AT THE USER'S RISK AND WITHOUT
LIMITED BFN'S RIGHT TO THE USER'S PAGES AND INFORMATION BFN FROM
AND AGAINST ALL LOSS SO PERMIT.

ISSUE	DATE	FOR
1	13/09/10	50% PART 3A SUBMISSION
2	01/10/10	90% PART 3A SUBMISSION
3	07/10/10	100% PART 3A SUBMISSION
4	21/01/11	PPR SUBMISSION
5	25/01/11	PPR SUBMISSION FINAL

KEY PLAN
TRUE NORTH
PROJECT NORTH

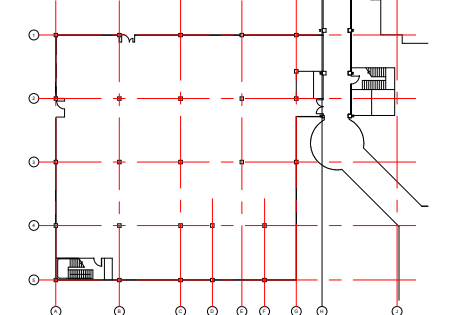

SCALE
1: 200 @A1
DO NOT SCALE

CLIENT

HEALTH INFRASTRUCTURE
NSW HEALTH

Health Infrastructure

PROJECT

SYDNEY CHILDRENS HOSPITAL

PROJECT NUMBER

S1006001

BUILDING

SCH CAMHS

DESIGN STAGE

DEVELOPED DESIGN

STATUS

PPR SUBMISSION

DRAWING

ARCHITECT

LEVEL 01 FLOOR PLAN


GENERAL ARRANGEMENT

DRAWING NUMBER

AR_CAMHS_DA_D 01

ISSUE

05

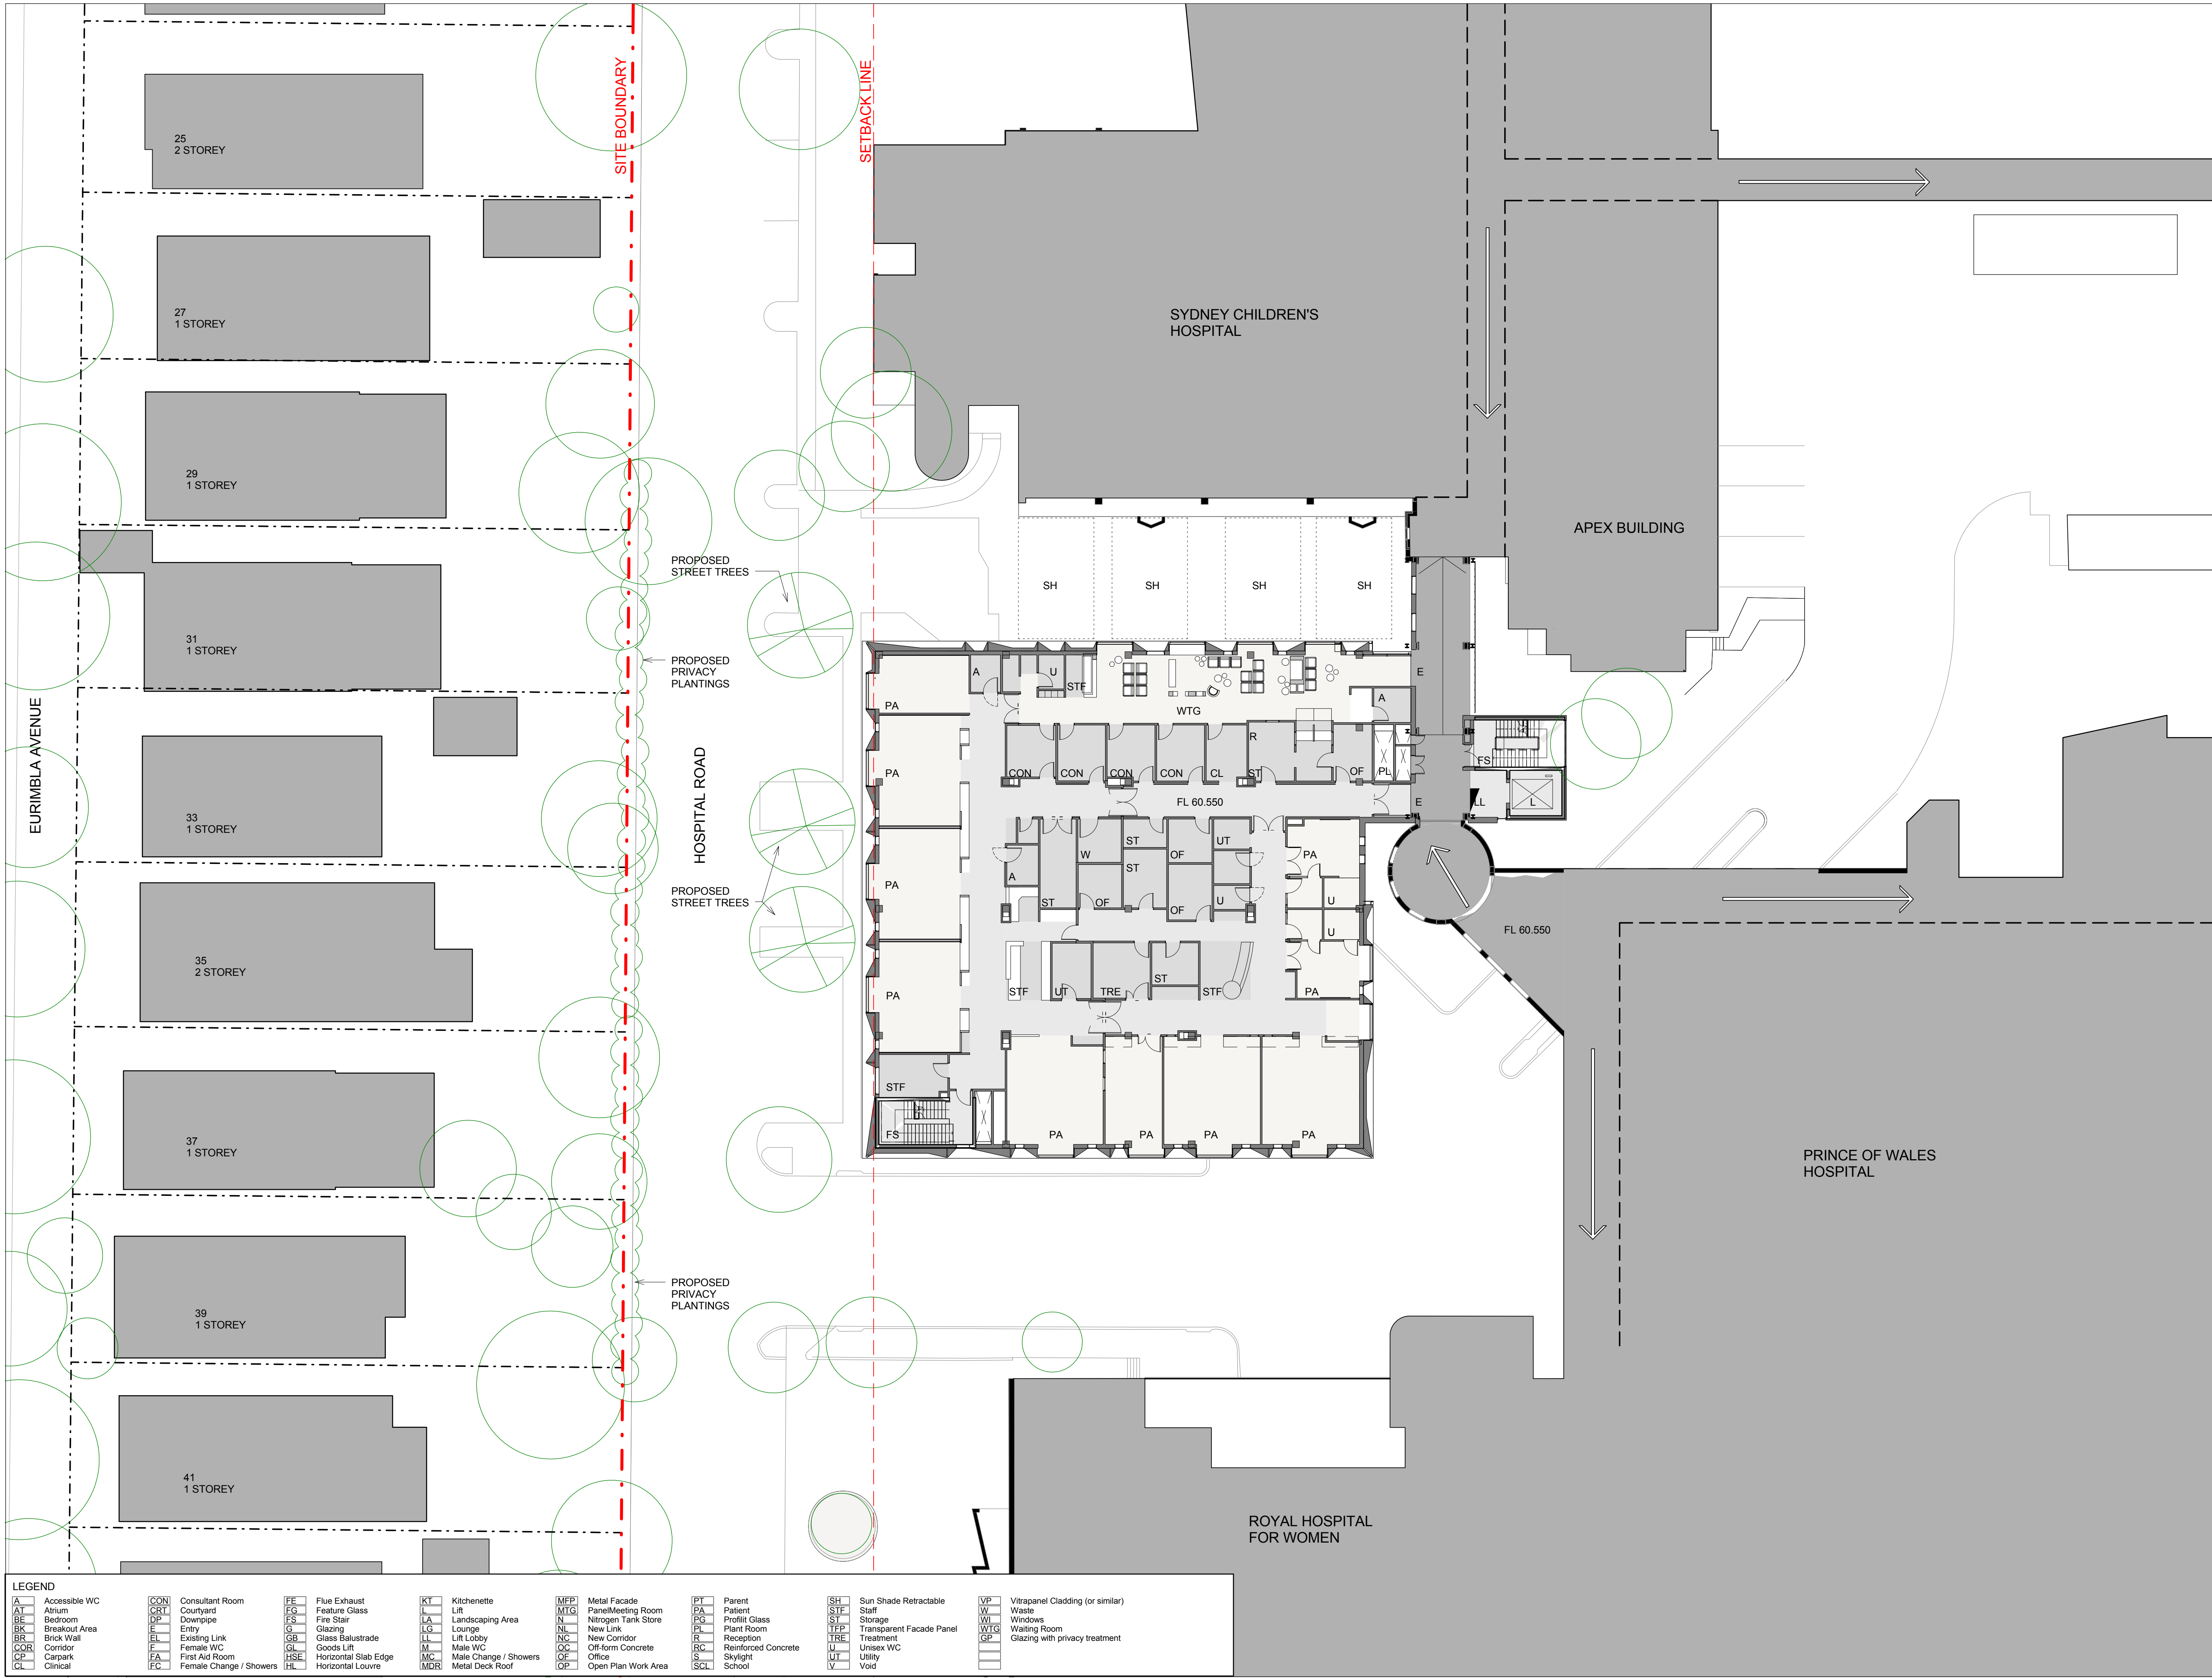


LEGEND															
A	Accessible WC	CON	Consultant Room	FE	Flue Exhaust	KT	Kitchenette	MFP	Metal Facade	PT	Parent	SH	Sun Shade Retractable	VP	Vitrapanel Cladding (or similar)
AT	Atrium	COURT	Courtyard	FG	Feature Glass	L	Lift	MTG	Meeting Room	PA	Patient	STF	Staff	W	Waste
BE	Bedroom	DP	Downpipe	FS	Fire Stair	LA	Landscaping Area	N	Nitrogen Tank Store	PG	Profit Glass	ST	Storage	WI	Windows
BK	Breakout Area	E	Entry	G	Glazing	LG	Lounge	NL	New Link	PL	Plant Room	TFP	Transparent Facade Panel	WTG	Waiting Room
BR	Brick Wall	EL	Existing Link	GB	Glass Balustrade	LL	Lift Lobby	NC	New Corridor	R	Reception	TRE	Treatment	GP	Glazing with privacy treatment
COR	Corridor	F	Female WC	GL	Goods Lift	LM	Male WC	OC	Off-form Concrete	RC	Reinforced Concrete	U	Unisex WC		
CP	Carpark	FA	First Aid Room	HSE	Horizontal Slab Edge	MC	Male Change / Showers	OF	Office	S	Skylight	UT	Utility		
CL	Clinical	FC	Female Change / Showers	HL	Horizontal Louvre	MDR	Metal Deck Roof	OP	Open Plan Work Area	SCL	School	V	Void		



INTELLECTUAL PROPERTY

© COPYRIGHT 2011 ARCHITECTURE PTY LIMITED. UNLESS OTHERWISE AGREED IN WRITING ALL RIGHTS TO USE THIS DOCUMENT ARE SUBJECT TO PAYMENT IN FULL OF ALL BILLS CHARGES; THIS DOCUMENT MAY ONLY BE USED FOR THE EXPIRABLE AND PROTECT FOR WHICH IT HAS BEEN DESIGNED AND DELIVERED, AS NOTED IN WRITING BY SAN; AND THIS DOCUMENT MAY NOT BE OTHERWISE USED, OR COPIED, ANY UNAUTHORIZED USE OF THIS DOCUMENT IS AT THE USER'S SOLE RISK AND WITHOUT LIMITING SAN'S RIGHTS TO THE USER RELEASES AND INDEMNITIES SAN FROM AND AGAINST ALL LOSS SO ARISING.

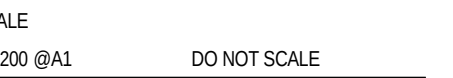[illegible]

Health Infrastructure

006001

LDING

CH CAMHS

SIGN STAGE

DEVELOPED DESIGN	
STATUS	


PR SUBMISSION

DRAWING

ARCHITECT
LEVEL 02 FLOOR PLAN

GENERAL ARRANGEMENT

DRAWING NUMBER	ISSUE
R_CAMHS_DA_D 02	05

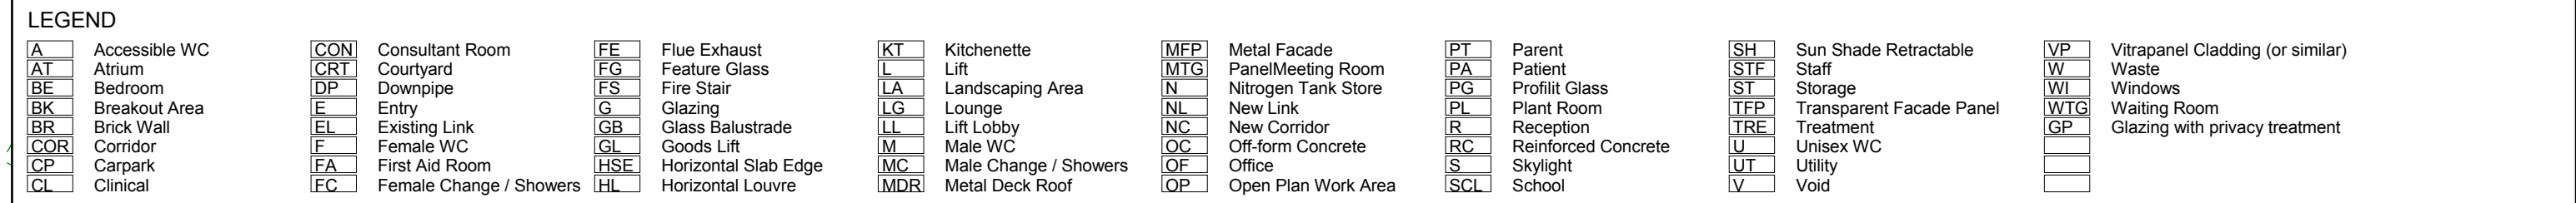




INTELLECTUAL PROPERTY

© COPYRIGHT SWAN ARCHITECTURE PTY LIMITED. UNLESS OTHERWISE AGREED IN WRITINGS, ALL RIGHTS TO USE THIS DOCUMENT ARE SUBJECT TO PAYMENT IN FULL OF ALL SWAN CHARGES; THIS DOCUMENT MAY ONLY BE USED FOR THE EXCLUSIVE PURPOSE AND PROJECT FOR WHICH IT HAS BEEN CREATED AND DELIVERED, AS NOTIFIED IN WRITING BY SWAN; AND THIS DOCUMENT MAY NOT BE OTHERWISE USED, OR COPIED, AND UNLAWFUL USES OF THIS DOCUMENT IS AT THE USER'S SOLE RISK AND WITHOUT STATING THAT THE USER'S USER, EXASERS AND INCOMPETENTS BEIN FROM AND AGAINST ALL LOSS OR ARISING.

ISSUE	DATE	FOR
1	13/09/10	50% PART 3A SUBMISSION
2	01/10/10	90% PART 3A SUBMISSION
3	07/10/10	100% PART 3A SUBMISSION
4	21/01/11	PPR SUBMISSION
5	25/01/11	PPR SUBMISSION FINAL

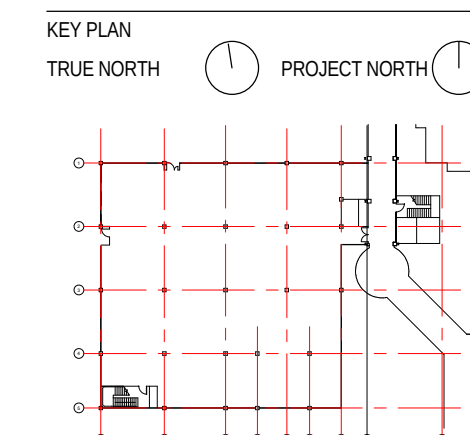

CLIENT

HEALTH INFRASTRUCTURE
NSW HEALTH

Length Information

Health
PROJECT

SYDNEY CHILDRENS HOSPITAL

PROJECT NUMBER

S1006001

BUILDING
SCH CAMHS

DESIGN STAGE

DEVELOPED DESIGN

STATUS

PPP SUBMISSION


DRAWING

ARCHITECT

ARCHITECT
LEVEL 03 FLOOR PLAN

GENERAL ARRANGEMENT

DRAWING NUMBER	ISSUE
AR CAMHS DA D 03	05

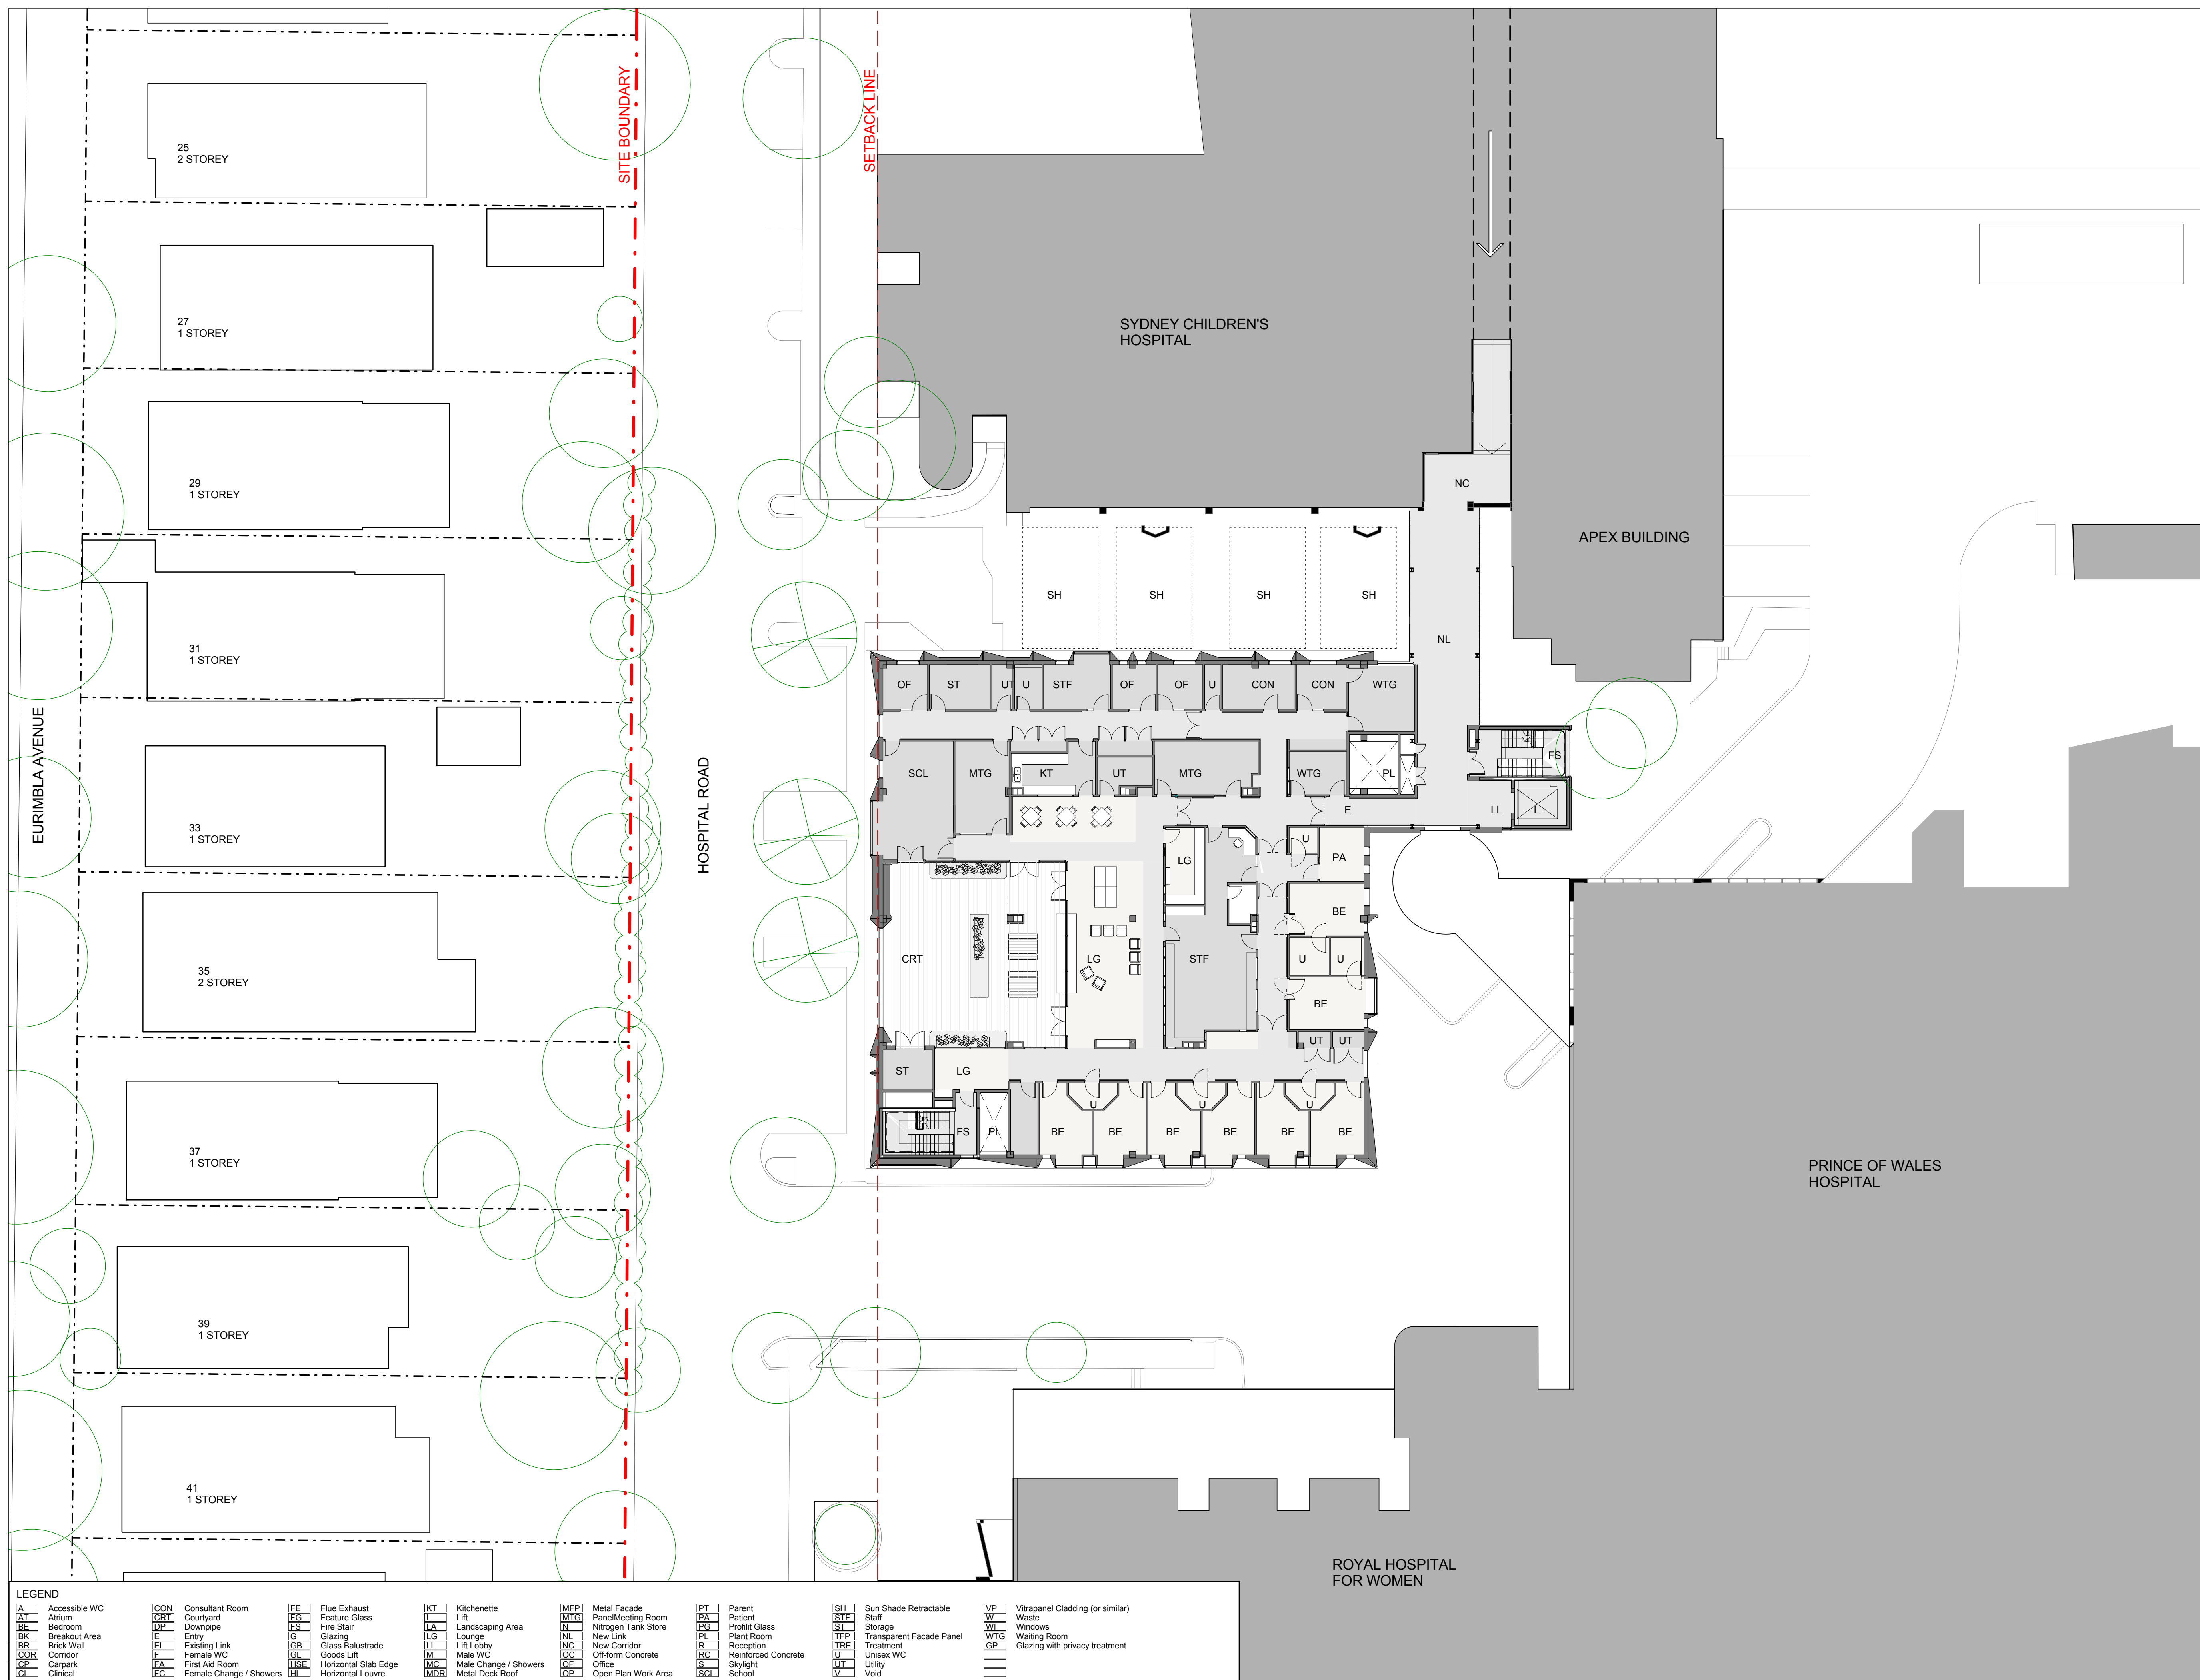

C:\Revit\SCH_CAMHS_LOCAL_amilnes.p...


25/01/2011 12:42:55 PM



INTELLECTUAL PROPERTY

© COPYRIGHT 1998 ARCHITECTURE.PTY LIMITED. UNLESS OTHERWISE AGREED IN WRITINGS ALL RIGHTS TO USE THIS DOCUMENT ARE SUBJECT TO PAYMENT IN FULL OF ALL OWN CHARGES; THIS DOCUMENT MAY ONLY BE USED FOR THE EXPRESS PURPOSE AND PROJECT FOR WHICH IT HAS BEEN CREATED AND DELIVERED. AS NOTIFIED IN WRITING BY SWK; AND ITS DOCUMENT MAY NOT BE OTHERWISE USED, OR COPIED, ANY UNAUTHORIZED USE OF THIS DOCUMENT IS AT THE USER'S SOLE RISK AND WITHOUT LIMITING SWK'S RIGHT ITS USER DEFENDS AND INDEMNIFIES SWK FROM

ISSUE	DATE	FOR
1	13/09/10	50% PART 3A SUBMISSION
2	01/10/10	90% PART 3A SUBMISSION
3	07/10/10	100% PART 3A SUBMISSION
4	21/01/11	PPR SUBMISSION
5	25/01/11	PPR SUBMISSION FINAL

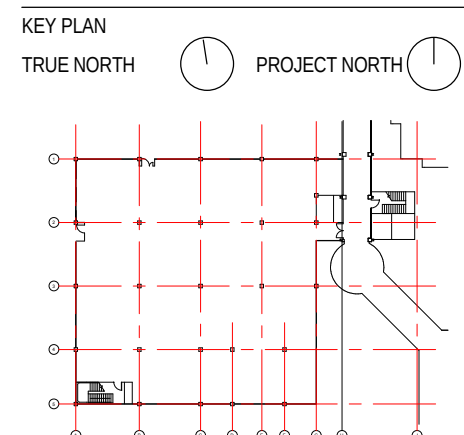

SCALE	
1 : 200 @A1	DO NOT SCALE
CLIENT	

HEALTH INFRASTRUCTURE
NSW HEALTH

Health Infrastructure

PROJECT

SYDNEY CHILDRENS HOSPITAL
PROJECT NUMBER

S1006001
BUILDING
SCH CAMHS


DESIGN STAGE

DEVELOPED DESIGN
STATUS

PPR SUBMISSION
DRAWINGARCHITECT
LEVEL 04 FLOOR PLAN

GENERAL ARRANGEMENT

DRAWING NUMBER	ISSUE
AR_CAMHS_DA_D 04	05

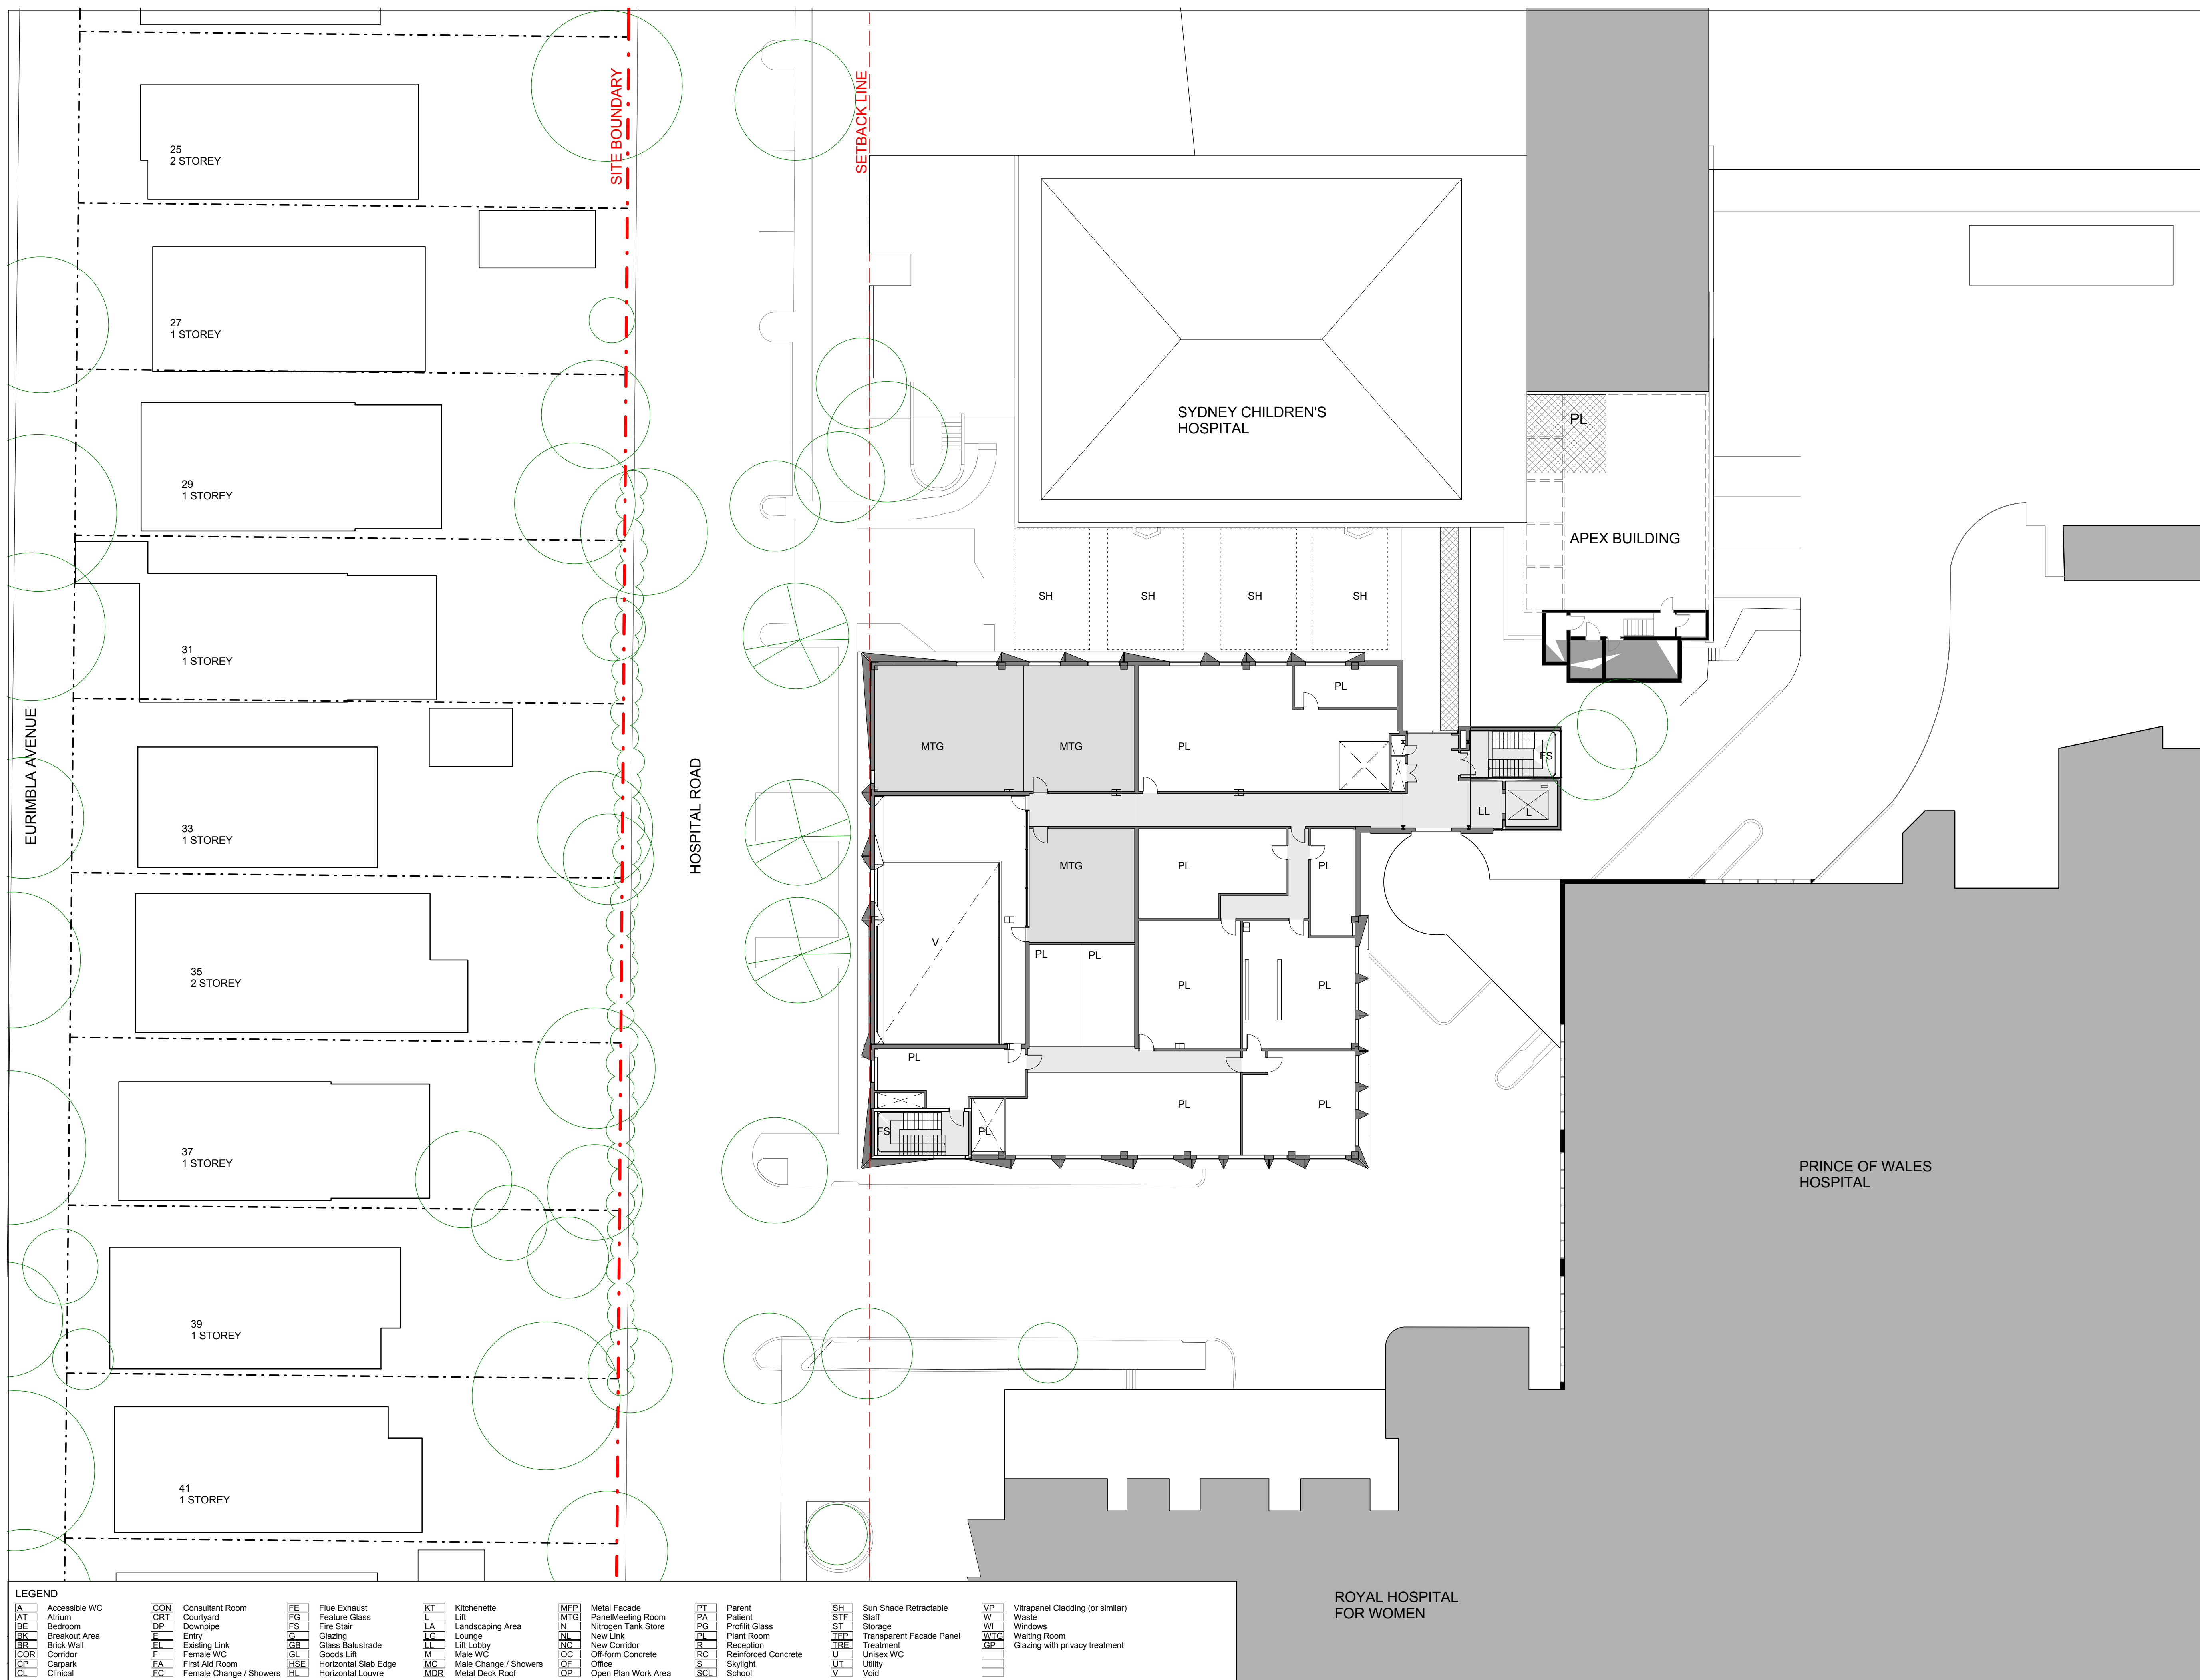




BVNArchitecture

Telephone +61 2 8297 7200
Facsimile +61 2 8297 7299
www.bvn.com.au

INTELLECTUAL PROPERTY
B.V.N. ARCHITECTURE AND INTERIORS PTY LIMITED. UNLESS OTHERWISE
AGREED IN WRITING, ALL RIGHTS TO USE THIS DOCUMENT ARE SUBJECT
TO PAYMENT IN FULL OF ALL B.V.N. CHARGES. THIS DOCUMENT MAY ONLY
BE USED FOR THE EXPRESS PURPOSE AND PROJECT FOR WHICH IT HAS BEEN
CREATED AND TO BE KEPT AS NOTED IN WRITING. B.V.N. AND THIS
DOCUMENT MAY NOT BE OTHERWISE USED, COPIED, REPRODUCED OR
USED IN ANY MANNER WITHOUT THE WRITTEN PERMISSION OF B.V.N.
LIMITED. B.V.N. IS NOT RESPONSIBLE FOR THE LOSS OF OR DAMAGE TO ANY
AND ASSUMES ALL LOSS SO INCURRED.

ISSUE	DATE	FOR
1	13/09/10	50% PART 3A SUBMISSION
2	01/10/10	90% PART 3A SUBMISSION
3	07/10/10	100% PART 3A SUBMISSION
4	21/01/11	PPR SUBMISSION
5	25/01/11	PPR SUBMISSION FINAL

KEY PLAN
TRUE NORTH PROJECT NORTH

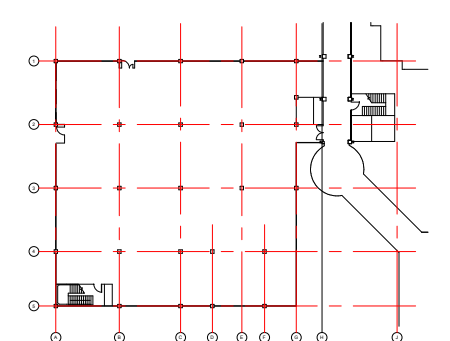

SCALE
1: 200 @A1 DO NOT SCALE

CLIENT

HEALTH INFRASTRUCTURE
NSW HEALTH

Health Infrastructure
PROJECT

SYDNEY CHILDRENS HOSPITAL
PROJECT NUMBER

S1006001
BUILDING

SCH CAMHS

DESIGN STAGE

DEVELOPED DESIGN
STATUS


PPR SUBMISSION
DRAWING

ARCHITECT
LEVEL 05 ROOF PLAN

GENERAL ARRANGEMENT

DRAWING NUMBER ISSUE

AR_CAMHS_DA_D 05 05

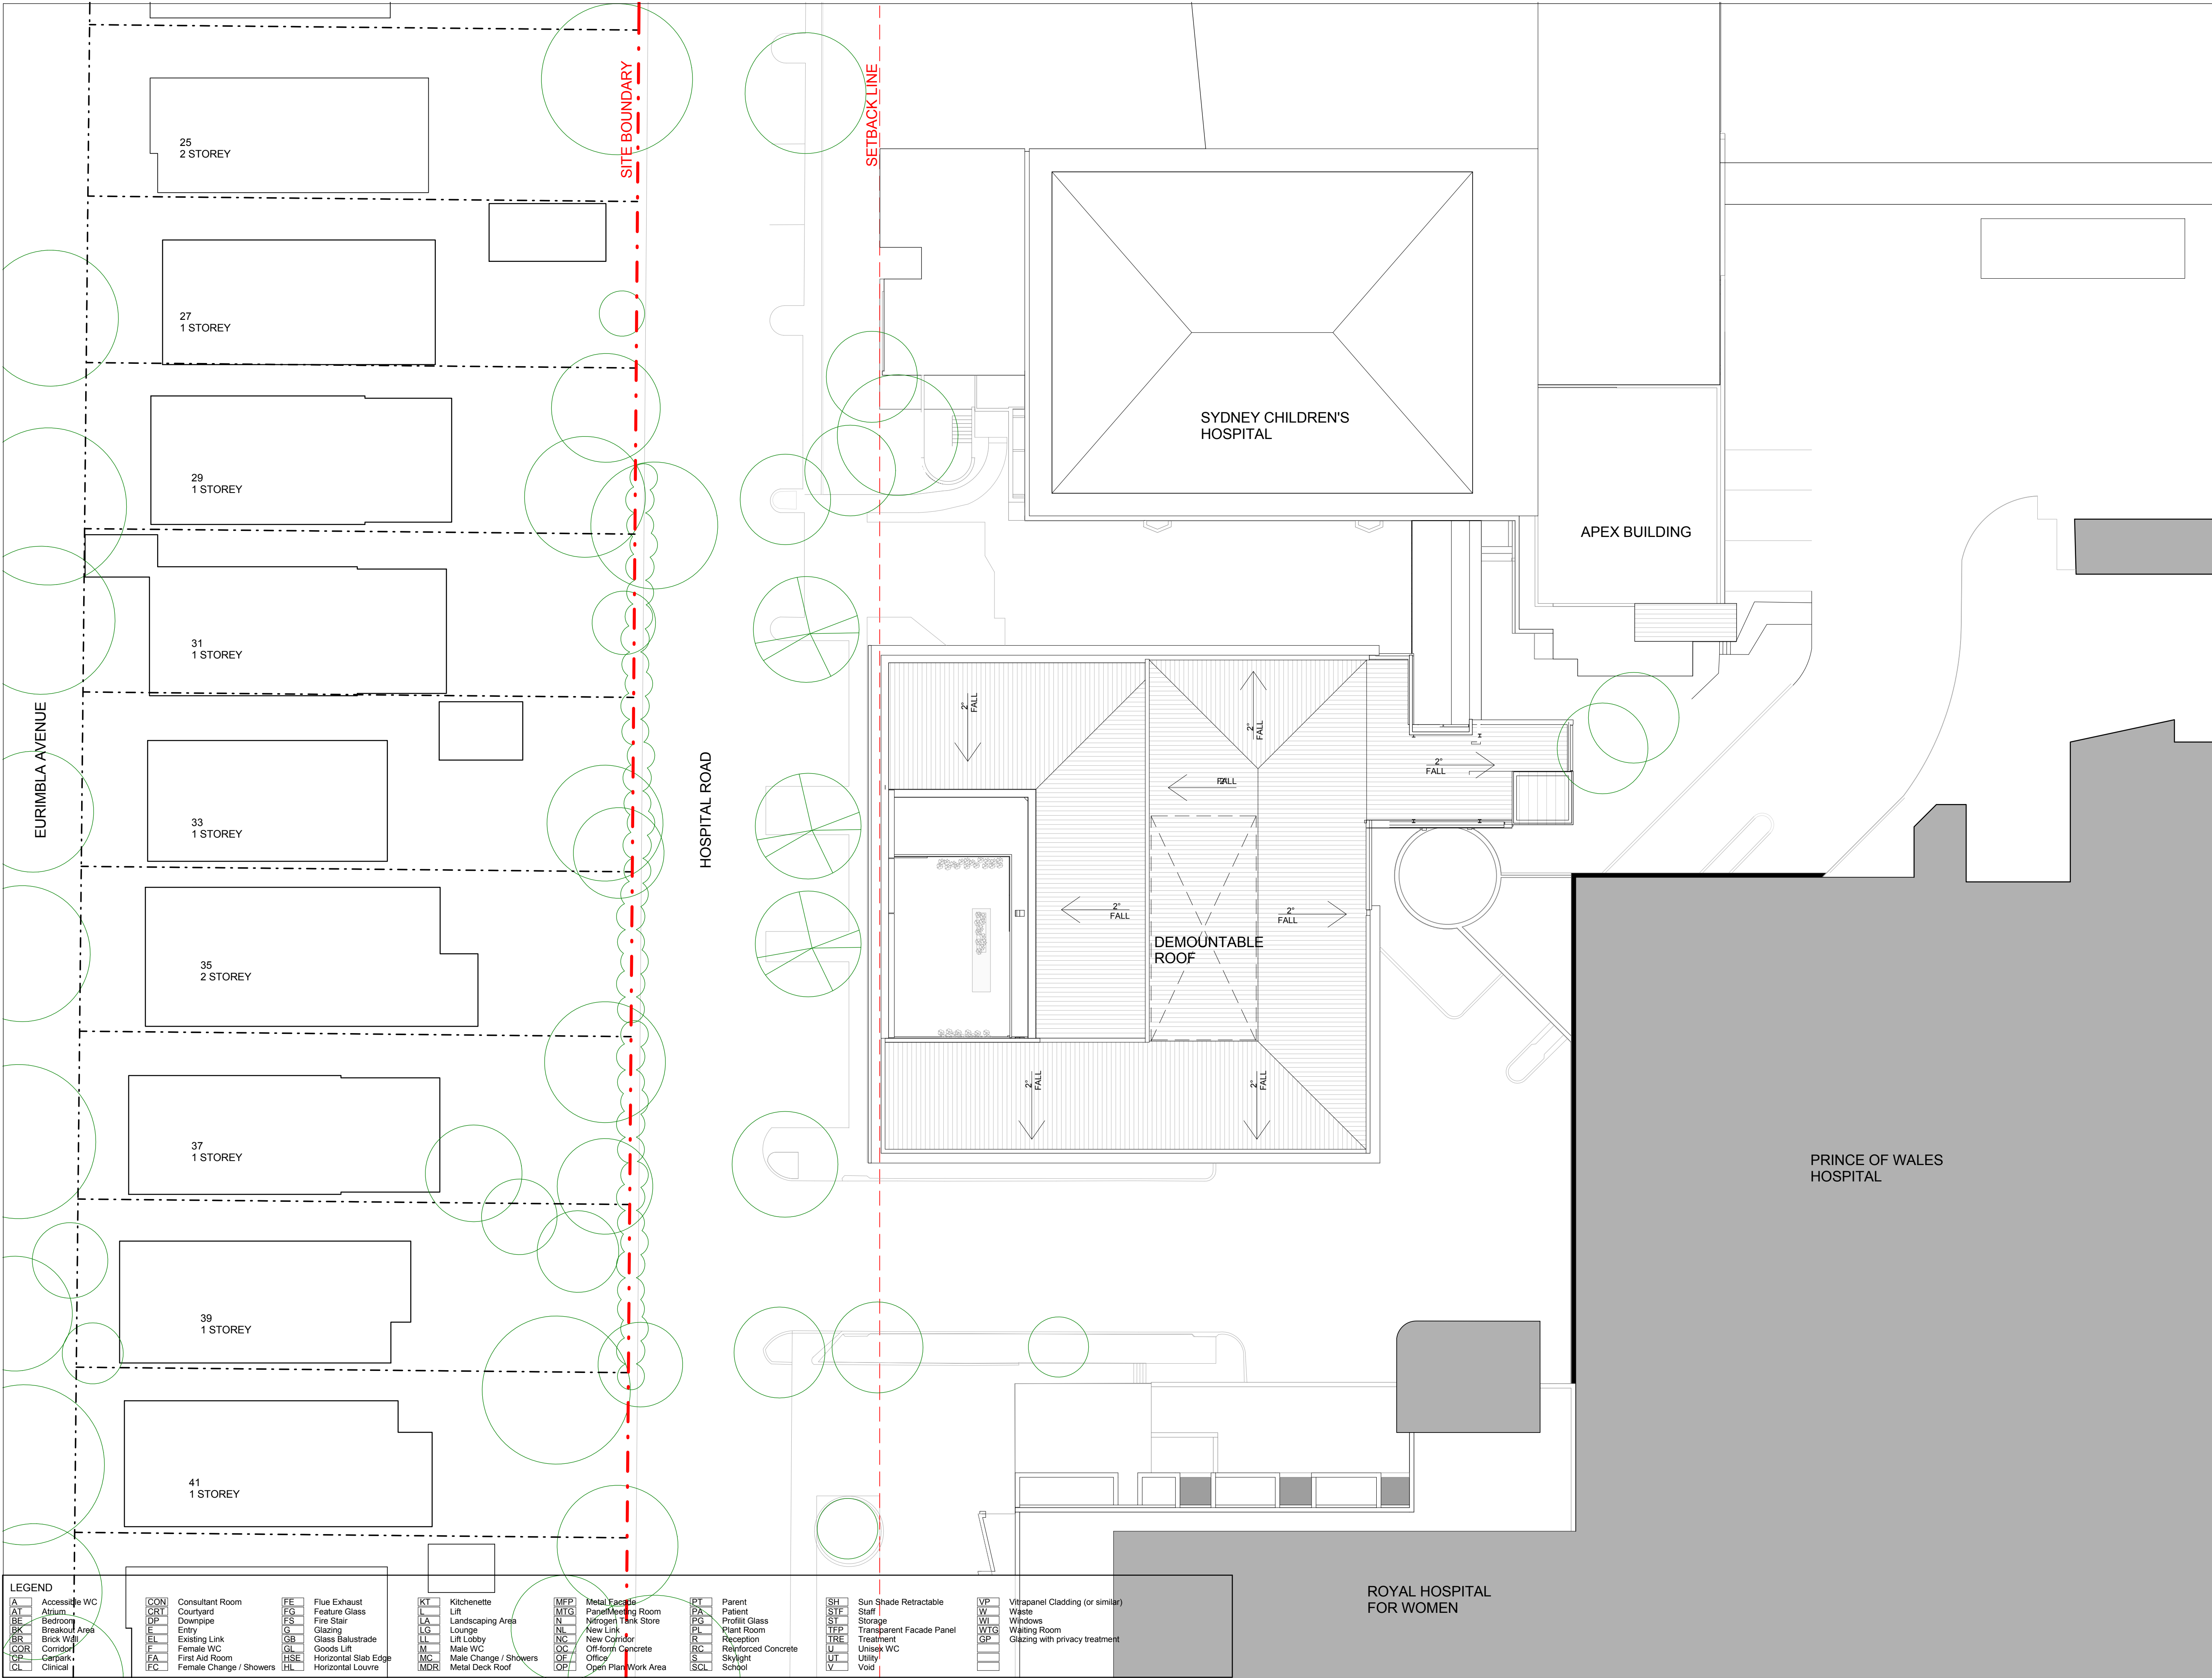



LEGEND											
A	Accessible WC	CON	Consultant Room	FE	Flue Exhaust	KT	Kitchenette	MFP	Metal Facade	PT	Parent
AT	Atrium	CRT	Courtyard	FG	Feature Glass	L	Lift	MTG	Panel/Meeting Room	PA	Patient
BE	Bedroom	DP	Downpipe	FS	Fire Stair	LA	Landscaping Area	N	Nitrogen Tank Store	PG	Profit Glass
BK	Breakout Area	E	Entry	G	Glazing	LG	Lounge	NI	New Link	PI	Plant Room
BR	Brick Wall	EL	Existing Link	GB	Glass Balustrade	LL	Lift Lobby	NC	New Corridor	R	Reception
CCR	Corridor	F	Female WC	GL	Goods Lift	IM	Male WC	CC	Off-form Concrete	RC	Reinforced Concrete
CP	Carpark	FA	First Aid Room	HSE	Horizontal Slab Edge	MC	Male Change / Showers	OF	Office	S	Skylight
CL	Clinical	FC	Female Change / Showers	HL	Horizontal Louvre	MDR	Metal Deck Roof	OP	Open Plan Work Area	SCL	School
										SH	Sun Shade Retractable
										ST	Staff
										ST	Storage
										TFP	Transparent Facade Panel
										TRE	Treatment
										U	Unisex WC
										UT	Utility
										V	Void
										VP	Vitrpanel Cladding (or similar)
										W	Waste
										WI	Windows
										WTG	Waiting Room
										GP	Glazing with privacy treatment




BVNArchitecture

Telephone +61 2 8297 7200
Facsimile +61 2 8297 7299
www.bvn.com.au

INTELLECTUAL PROPERTY
© COPYRIGHT BVN ARCHITECTURE PTY LIMITED. UNLESS OTHERWISE
AGREED IN WRITING, ALL RIGHTS TO USE THIS DOCUMENT ARE SUBJECT
TO PAYMENT IN FULL OF ALL BFN CHARGES. THIS DOCUMENT MAY ONLY
BE USED FOR THE EXPRESS PURPOSE AND PROJECT FOR WHICH IT HAS BEEN
CREATED AND TO EXTENT AS NOTED IN WRITING. NO PART OF THIS
DOCUMENT MAY NOT BE OTHERWISE USED, OR COPIED, OR UNAUTHORISED
USE OF THIS DOCUMENT IN ANY MANNER SHALL BE PERMITTED.
LIMITED BFN'S RIGHT TO THE USE OF THE PAGES AND INFORMATION BFN FROM
AND AGAINST ALL LOSS OR DAMAGE.

ISSUE	DATE	FOR
1	13/09/10	50% PART 3A SUBMISSION
2	01/10/10	90% PART 3A SUBMISSION
3	07/10/10	100% PART 3A SUBMISSION
4	21/01/11	PPR SUBMISSION
5	25/01/11	PPR SUBMISSION FINAL

KEY PLAN
TRUE NORTH
PROJECT NORTH

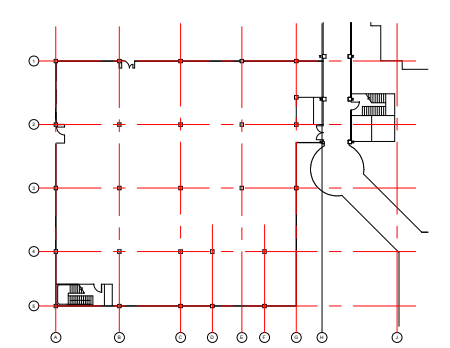

SCALE
1:200 @ A1
DO NOT SCALE

CLIENT

HEALTH INFRASTRUCTURE
NSW HEALTH

Health Infrastructure
PROJECT

SYDNEY CHILDRENS HOSPITAL
PROJECT NUMBER

S1006001
BUILDING

SCH CAMHS

DESIGN STAGE

DEVELOPED DESIGN
STATUS

PPR SUBMISSION
DRAWING

ARCHITECT
LEVEL B1 BASEMENT
FLOOR PLAN

GENERAL ARRANGMENT

DRAWING NUMBER

AR_CAMHS_DA_D B1 05




BVNArchitecture

Telephone +61 2 8297 7200
Facsimile +61 2 8297 7299
www.bvn.com.au

INTELLECTUAL PROPERTY
© COPYRIGHT BVN ARCHITECTURE PTY LIMITED. UNLESS OTHERWISE
NOTED IN WRITING, ALL RIGHTS TO USE THIS DOCUMENT ARE SUBJECT
TO PAYMENT IN FULL OF ALL BILLS CHARGES THIS DOCUMENT MAY ONLY
BE USED FOR THE EXPRESS PURPOSE AND PROJECT FOR WHICH IT HAS BEEN
CREATED AND TO REMIT. NO PARTS OF THIS DOCUMENT OR ANY PART OF
THIS DOCUMENT MAY NOT BE OTHERWISE USED, COPIED, REPRODUCED
USE OF THIS DOCUMENT BY A THIRD PARTY SHALL BE AT THE USER'S SOLE RISK AND WITHOUT
LIMITED BVA'S REPRESENTS THAT THE USER'S SOLE RISK AND WITHOUT
AND ASSUMES ALL LOSS TO USER.

ISSUE	DATE	FOR
1	13/09/10	50% PART 3A SUBMISSION
2	01/10/10	90% PART 3A SUBMISSION
3	07/10/10	100% PART 3A SUBMISSION
4	21/01/11	PPR SUBMISSION
5	25/01/11	PPR SUBMISSION FINAL

KEY PLAN
TRUE NORTH PROJECT NORTH

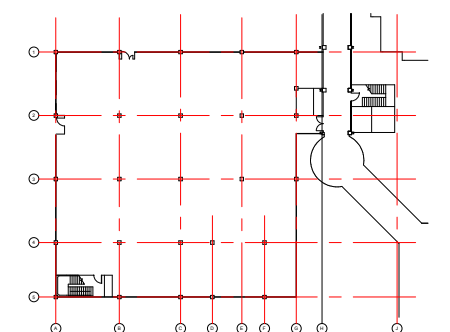

SCALE
1: 200 @A1 DO NOT SCALE

CLIENT

HEALTH INFRASTRUCTURE
NSW HEALTH

Health Infrastructure
PROJECT

SYDNEY CHILDRENS HOSPITAL
PROJECT NUMBER

S1006001
BUILDING

SCH CAMHS

DESIGN STAGE


DEVELOPED DESIGN
STATUS

PPR SUBMISSION
DRAWING

ARCHITECT
NORTH ELEVATION

DRAWING NUMBER
AR_CAMHS_DA_E 01

ISSUE
05

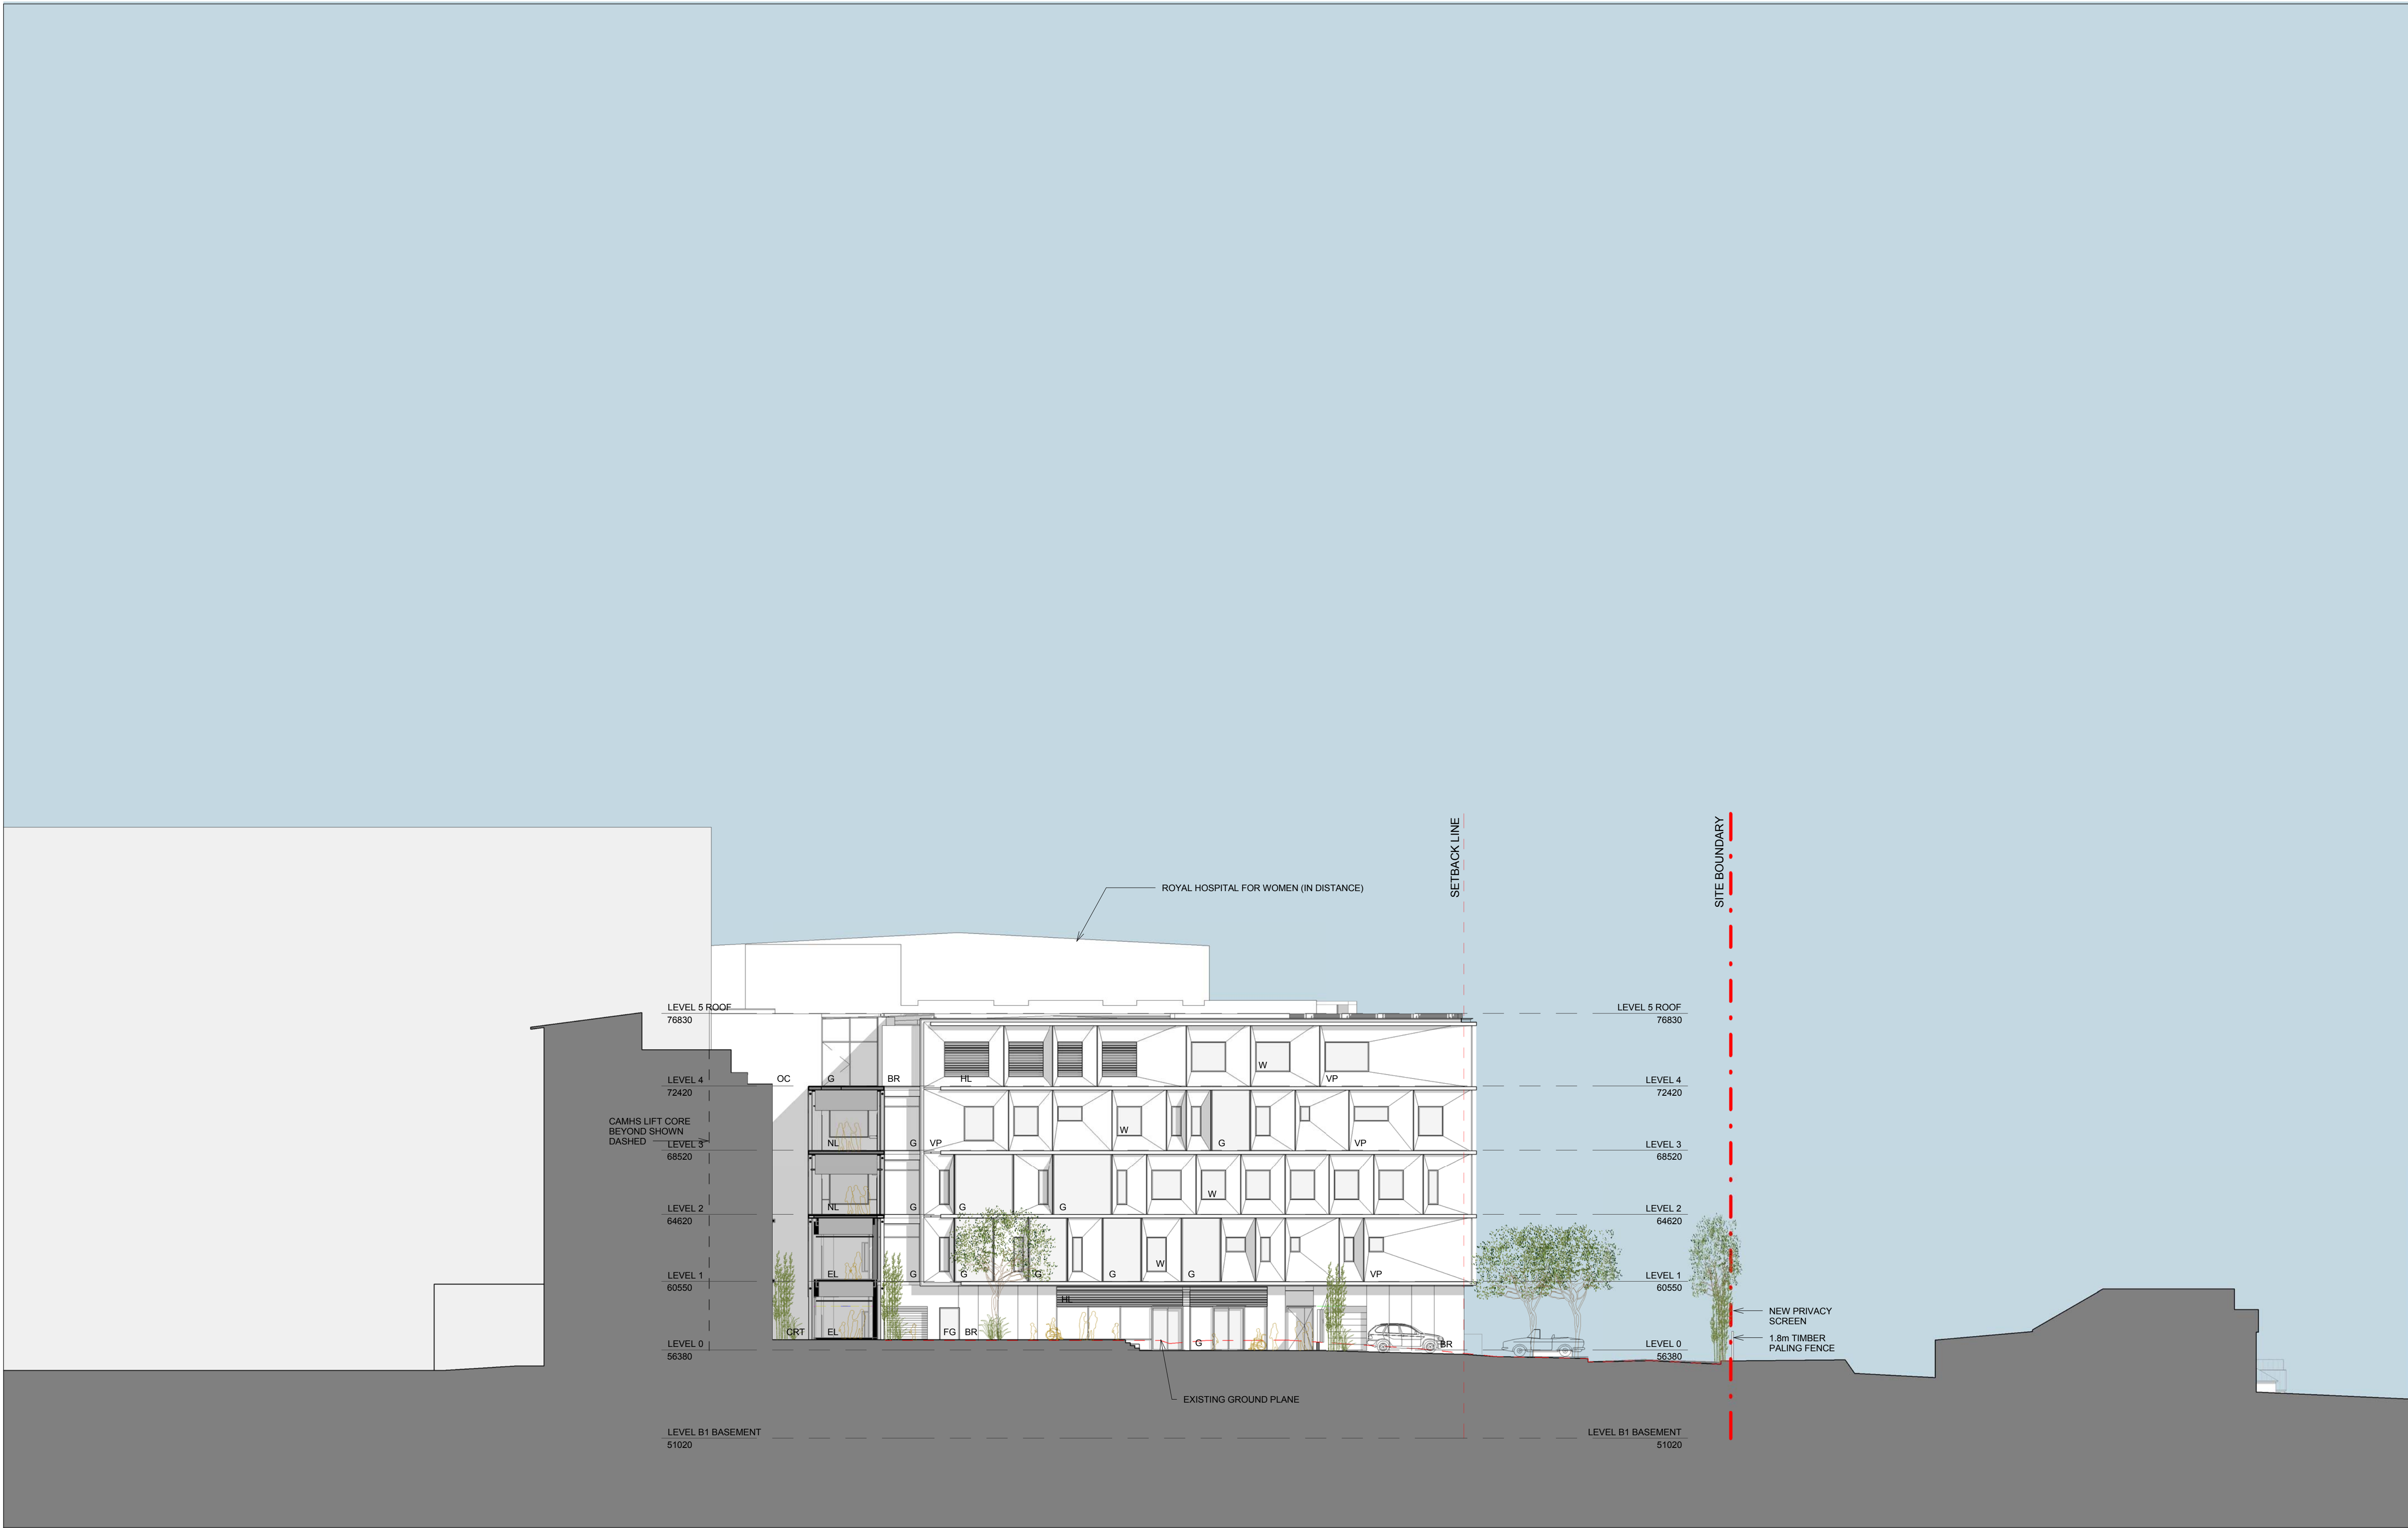

LEGEND															
A	Accessible WC	CON	Consultant Room	FE	Flue Exhaust	KT	Kitchenette	MFP	Metal Facade	PT	Parent	SH	Sun Shade Retractable	VP	Vitrapanel Cladding (or similar)
AT	Atrium	CRT	Courtyard	FG	Feature Glass	L	Lift	MTG	Meeting/Room	PA	Patient	STF	Staff	W	Waste
BE	Bedroom	OP	Downpipe	FS	Fire Stair	LA	Landscaping Area	N	Nitrogen Tank Store	PG	Profit Glass	ST	Storage	WI	Windows
BK	Breakout Area	E	Entry	G	Glazing	LG	Lounge	NL	New Link	PL	Plant Room	TFP	Transparent Facade Panel	WTR	Waiting Room
BR	Brick Wall	EL	Existing Link	GB	Glass Balustrade	LL	Lift Lobby	NC	New Corridor	R	Reception	TRE	Treatment	GP	Glazing with privacy treatment
COR	Corridor	F	Female WC	GL	Goods Lift	M	Male WC	OC	Off-form Concrete	RC	Reinforced Concrete	U	Unisex WC		
CP	Carpark	FA	First Aid Room	HSE	Horizontal Slab Edge	MC	Male Change / Showers	OE	Office	S	Skylight	UT	Utility		
CL	Clinical	FC	Female Change / Showers	HL	Horizontal Louvre	MDR	Metal Deck Roof	OP	Open Plan Work Area	SCL	School	V	Void		

C:\Revit\SCH_CAMHS_LOCAL_amlines.rvt

25/01/2011 12:43:25 PM




BVNArchitecture

Telephone +61 2 8297 7200
Facsimile +61 2 8297 7299
www.bvn.com.au

INTELLECTUAL PROPERTY
© COPYRIGHT BVN ARCHITECTURE PTY LIMITED. UNLESS OTHERWISE
AGREED IN WRITING, ALL RIGHTS TO USE THIS DOCUMENT ARE SUBJECT
TO PAYMENT IN FULL OF ALL BILLS CHARGES THIS DOCUMENT MAY ONLY
BE USED FOR THE EXPRESS PURPOSE AND PROJECT FOR WHICH IT HAS BEEN
CREATED AND TO REMAIN AS NOTED IN WRITING. NO PART OF THIS
DOCUMENT MAY NOT BE OTHERWISE USED, COPIED, REPRODUCED OR
USE OF THIS DOCUMENT IN ANY MANNER SHALL BE HELD TO BE
LIMITED BY THE TERMS OF THE LICENSE AGREEMENT AND THE
AND ALL RIGHTS SHALL REMAIN WITH BVN ARCHITECTURE PTY LIMITED.

ISSUE	DATE	FOR
1	13/09/10	50% PART 3A SUBMISSION
2	01/10/10	90% PART 3A SUBMISSION
3	07/10/10	100% PART 3A SUBMISSION
4	21/01/11	PPR SUBMISSION
5	25/01/11	PPR SUBMISSION FINAL

KEY PLAN
TRUE NORTH PROJECT NORTH

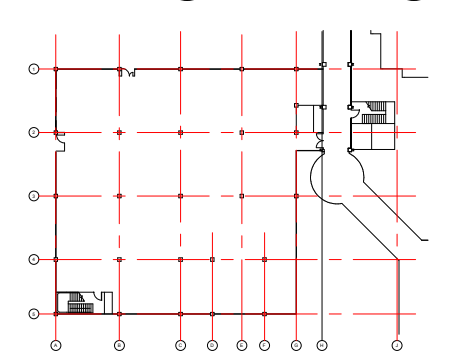

SCALE
1:200 @A1 DO NOT SCALE

CLIENT

HEALTH INFRASTRUCTURE
NSW HEALTH

Health Infrastructure
PROJECT

SYDNEY CHILDRENS HOSPITAL
PROJECT NUMBER

S1006001
BUILDING

SCH CAMHS

DESIGN STAGE

DEVELOPED DESIGN
STATUS

PPR SUBMISSION
DRAWING

ARCHITECT
EAST ELEVATION

DRAWING NUMBER
AR_CAMHS_DA_E 02

ISSUE
05



ROYAL HOSPITAL FOR WOMEN

SERVICE ROAD

FOOT-PATH

PARKING & SERVICE COURT

PROPOSED CAMHS
(IN SECTION)

MOBILITY COURTYARD

SYDNEY CHILDREN'S HOSPITAL

PRINCE OF WALES HOSPITAL

LIFT

FIRE

STAIR

APEX BUILDING

LEGEND

A	Accessible WC	CON	Consultant Room	FE	Flue Exhaust	KT	Kitchenette	MFP	Metal Facade	PT	Parent	SH	Sun Shade Retractable	VP	Vitrpanel Cladding (or similar)
AT	Atrium	CRT	Courtyard	FG	Feature Glass	L	Lift	MTG	Panel/Meeting Room	PA	Patient	STF	Staff	W	Waste
BE	Bedroom	OP	Downpipe	FS	Fire Stair	LA	Landscaping Area	N	Nitrogen Tank Store	PG	Profilist Glass	ST	Storage	WI	Windows
BK	Breakout Area	E	Entry	G	Glazing	LG	Lounge	NL	New Link	PL	Plant Room	TFP	Transparent Facade Panel	WTG	Waiting Room
BR	Brick Wall	EL	Existing Link	GB	Glass Balustrade	LL	Lift Lobby	NC	New Corridor	R	Reception	TRE	Treatment	GP	Glazing with privacy treatment
COR	Corridor	F	Female WC	GL	Goods Lift	M	Male WC	OC	Off-form Concrete	RC	Reinforced Concrete	U	Unisex WC		
CP	Carpark	FA	First Aid Room	HSE	Horizontal Slab Edge	MC	Male Change / Showers	OF	Office	S	Skylight	UT	Utility		
CL	Clinical	FC	Female Change / Showers	HL	Horizontal Louvre	MDR	Metal Deck Roof	OP	Open Plan Work Area	SCL	School	V	Void		




BVNArchitecture

Telephone +61 2 8297 7200
Facsimile +61 2 8297 7299
www.bvn.com.au

INTELLECTUAL PROPERTY
© COPYRIGHT BVN ARCHITECTURE PTY LIMITED. UNLESS OTHERWISE
AGREED IN WRITING, ALL RIGHTS TO USE THIS DOCUMENT ARE SUBJECT
TO PAYMENT IN FULL OF ALL BILLS CHARGES THIS DOCUMENT MAY ONLY
BE USED FOR THE EXPRESS PURPOSE AND PROJECT FOR WHICH IT HAS BEEN
CREATED AND TO EXTENT AS NOTED IN WRITING ON DRAWINGS AND THIS
DOCUMENT MAY NOT BE OTHERWISE USED, COPIED, OR UNAUTHORISED
USE OF THIS DOCUMENT AS AT THE USER'S RISK AND WITHOUT
LIMITING BVN'S RIGHTS TO THE USER'S PAGES AND INFORMATION FROM
AND ABOUT ALL USES SO PERMITTED.

ISSUE	DATE	FOR
1	01/10/10	90% PART 3A SUBMISSION
2	07/10/10	100% PART 3A SUBMISSION
3	21/01/11	PPR SUBMISSION
4	24/01/11	PPR SUBMISSION FINAL

KEY PLAN
TRUE NORTH PROJECT NORTH

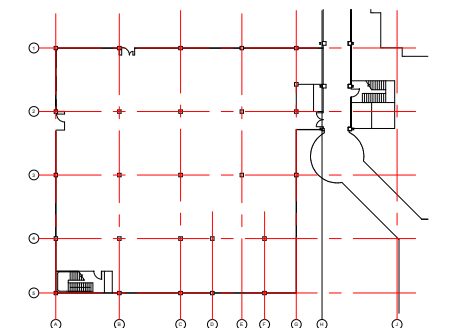

SCALE
1:200 @A1 DO NOT SCALE

CLIENT

HEALTH INFRASTRUCTURE
NSW HEALTH

Health Infrastructure
PROJECT

SYDNEY CHILDRENS HOSPITAL
PROJECT NUMBER

S1006001
BUILDING

SCH CAMHS

DESIGN STAGE

DEVELOPED DESIGN
STATUS

PPR SUBMISSION
DRAWING

ARCHITECT
WEST ELEVATION

DRAWING NUMBER
AR_CAMHS_DA_E 04

ISSUE
04

PARKES BLOCK

PRINCE OF WALES HOSPITAL

LEVEL 5 ROOF
76830

LEVEL 4
72420

LEVEL 3
68520

LEVEL 2
64620

LEVEL 1
60550

LEVEL 0
56380

LEVEL B1 BASEMENT
51020

EXISTING GROUND PLANE

GEORGE GREGAN COURTYARD
PLAYGROUND

GABLE WING
SYDNEY CHILDREN'S HOSPITAL

MOBILITY COURTYARD

PROPOSED CAMHS
CLINICAL & MENTAL HEALTH SERVICES WING

FOOT-
PATH

SERVICE ROAD

ROYAL HOSPITAL FOR WOMEN

LEGEND											
A	Accessible WC	CON	Consultant Room	FE	Flue Exhaust	KT	Kitchenette	MFP	Metal Facade	PT	Parent
AT	Atrium	CRT	Courtyard	FG	Feature Glass	L	Lift	MTG	Panel/Meeting Room	PA	Patient
BE	Bedroom	DP	Downpipe	FS	Fire Stair	LA	Landscaping Area	N	Nitrogen Tank Store	PG	Profit Glass
BK	Breakout Area	E	Entry	G	Glazing	LG	Lounge	NL	New Link	PL	Plant Room
BR	Brick Wall	EL	Existing Link	GB	Glass Balustrade	LL	Lift Lobby	NC	New Corridor	R	Reception
COR	Corridor	F	Female WC	GL	Goods Lift	MC	Male WC / Showers	OC	Off-form Concrete	RC	Reinforced Concrete
CP	Carpark	FA	First Aid Room	HSE	Horizontal Slab Edge	MDR	Metal Deck Roof	OF	Office	S	Skylight
CL	Clinical	FC	Female Change / Showers	HL	Horizontal Louvre			OP	Open Plan Work Area	SCL	School
										SH	Sun Shade Retractable
										STF	Staff
										ST	Storage
										TFP	Transparent Facade Panel
										TRE	Treatment
										U	Unisex WC
										UT	Utility
										V	Void
										VP	Vitrpanel Cladding (or similar)
										W	Waste
										WI	Windows
										WTG	Waiting Room
										GP	Glazing with privacy treatment

C:\Revit\SCH_CAMHS_LOCAL_amlines.rvt

25/01/2011 12:44:17 PM




BVNArchitecture

Telephone +61 2 8297 7200
Facsimile +61 2 8297 7299
www.bvn.com.au

INTELLECTUAL PROPERTY
© COPYRIGHT BVN ARCHITECTURE PTY LIMITED. UNLESS OTHERWISE
AGREED IN WRITING, ALL RIGHTS TO USE THIS DOCUMENT ARE SUBJECT
TO PAYMENT IN FULL OF ALL BILLS CHARGED. THIS DOCUMENT MAY ONLY
BE USED FOR THE EXPRESS PURPOSE AND PROJECT FOR WHICH IT HAS BEEN
CREATED AND IS NOT TO BE REPRODUCED, COPIED, REPRODUCED, OR
DOCUMENT MAY NOT BE OTHERWISE USED, COPIED, OR REPRODUCED
USE OF THIS DOCUMENT BY ANY OTHER PARTY SHALL BE AT THE USER'S SOLE RISK AND WITHOUT
LIMITED BY THE TERMS OF THE USER'S SOLE RISK AND WITHOUT
AND ASSUMES ALL LOSS SO ARISING.

ISSUE	DATE	FOR
1	13/09/10	50% PART 3A SUBMISSION
2	01/10/10	90% PART 3A SUBMISSION
3	07/10/10	100% PART 3A SUBMISSION
4	21/01/11	PPR SUBMISSION
5	25/01/11	PPR SUBMISSION FINAL

KEY PLAN
TRUE NORTH PROJECT NORTH

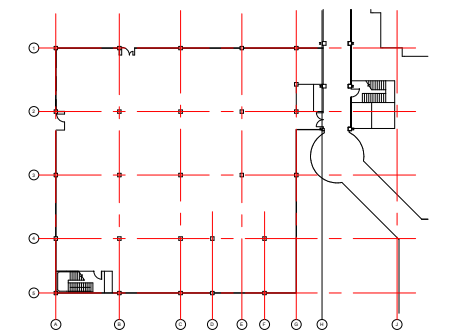

SCALE
1:200 @A1 DO NOT SCALE

CLIENT

HEALTH INFRASTRUCTURE
NSW HEALTH

PROJECT

SYDNEY CHILDRENS HOSPITAL

PROJECT NUMBER

S1006001

BUILDING

SCH CAMHS

DESIGN STAGE

DEVELOPED DESIGN

STATUS

PPR SUBMISSION

DRAWING

ARCHITECT

SECTION A

DRAWING NUMBER

AR_CAMHS_DA_F 01

ISSUE

05




LEGEND											
A	Accessible WC	CON	Consultant Room	FE	Flue Exhaust	KT	Kitchenette	MFP	Metal Facade	PT	Parent
AT	Atrium	CRT	Courtyard	FG	Feature Glass	L	Lift	MTG	Panel/Meeting Room	PA	Patient
BE	Bedroom	DP	Downpipe	FS	Fire Stair	LA	Landscaping Area	IN	Nitrogen Tank Store	PG	Profil Glass
BK	Breakout Area	E	Entry	G	Glazing	LQ	Lounge	NL	New Link	PL	Plant Room
BR	Brick Wall	EL	Existing Link	GB	Glass Balustrade	LL	Lift Lobby	NC	New Corridor	R	Reception
COR	Corridor	F	Female WC	GL	Goods Lift	MC	Male Change / Showers	OC	Off-form Concrete	RC	Reinforced Concrete
CP	Carpark	FA	First Aid Room	HSE	Horizontal Slab Edge	MDR	Metal Deck Roof	OF	Office	S	Skylight
CL	Clinical	EC	Female Change / Showers	HL	Horizontal Louvre			OP	Open Plan Work Area	SCL	School
										SH	Sun Shade Retractable
										STF	Staff
										ST	Storage
										TFP	Transparent Facade Panel
										TRE	Treatment
										U	Unisex WC
										UT	Utility
										V	Void
										VP	Vitrpanel Cladding (or similar)
										W	Waste
										WI	Windows
										WTG	Waiting Room
										GP	Glazing with privacy treatment



DRAWING NUMBER	ISSUE
AR_CAMHS_DA_F 02	05

INTELLECTUAL PROPERTY
© COPYRIGHT BVN ARCHITECTURE PTY LIMITED. UNLESS OTHERWISE
AGREED IN WRITING, ALL RIGHTS TO USE THIS DOCUMENT ARE SUBJECT
TO PAYMENT IN FULL OF ALL BVN CHARGES. THIS DOCUMENT MAY ONLY
BE USED FOR THE EXPRESS PURPOSE AND PROJECT FOR WHICH IT HAS BEEN
CREATED AND TO EXTENT AS NOTED IN WRITING. BVN AND THIS
DOCUMENT MAY NOT BE OTHERWISE USED, COPIED, REPRODUCED OR
USED IN ANY MANNER THAT VIOLATES BVN'S INTELLECTUAL PROPERTY
RIGHTS. BVN'S REGISTRATION OF THIS DOCUMENT IS NOT A GUARANTEE OF
ACCURACY AND BVN ACCEPTS NO LIABILITY FOR ANY LOSS OR DAMAGE
AND ASSUMES NO LIABILITY FOR ANY LOSS OR DAMAGE.

ISSUE	DATE	FOR
1	13/09/10	50% PART 3A SUBMISSION
2	01/10/10	90% PART 3A SUBMISSION
3	07/10/10	100% PART 3A SUBMISSION
4	21/01/11	PPR SUBMISSION
5	25/01/11	PPR SUBMISSION FINAL

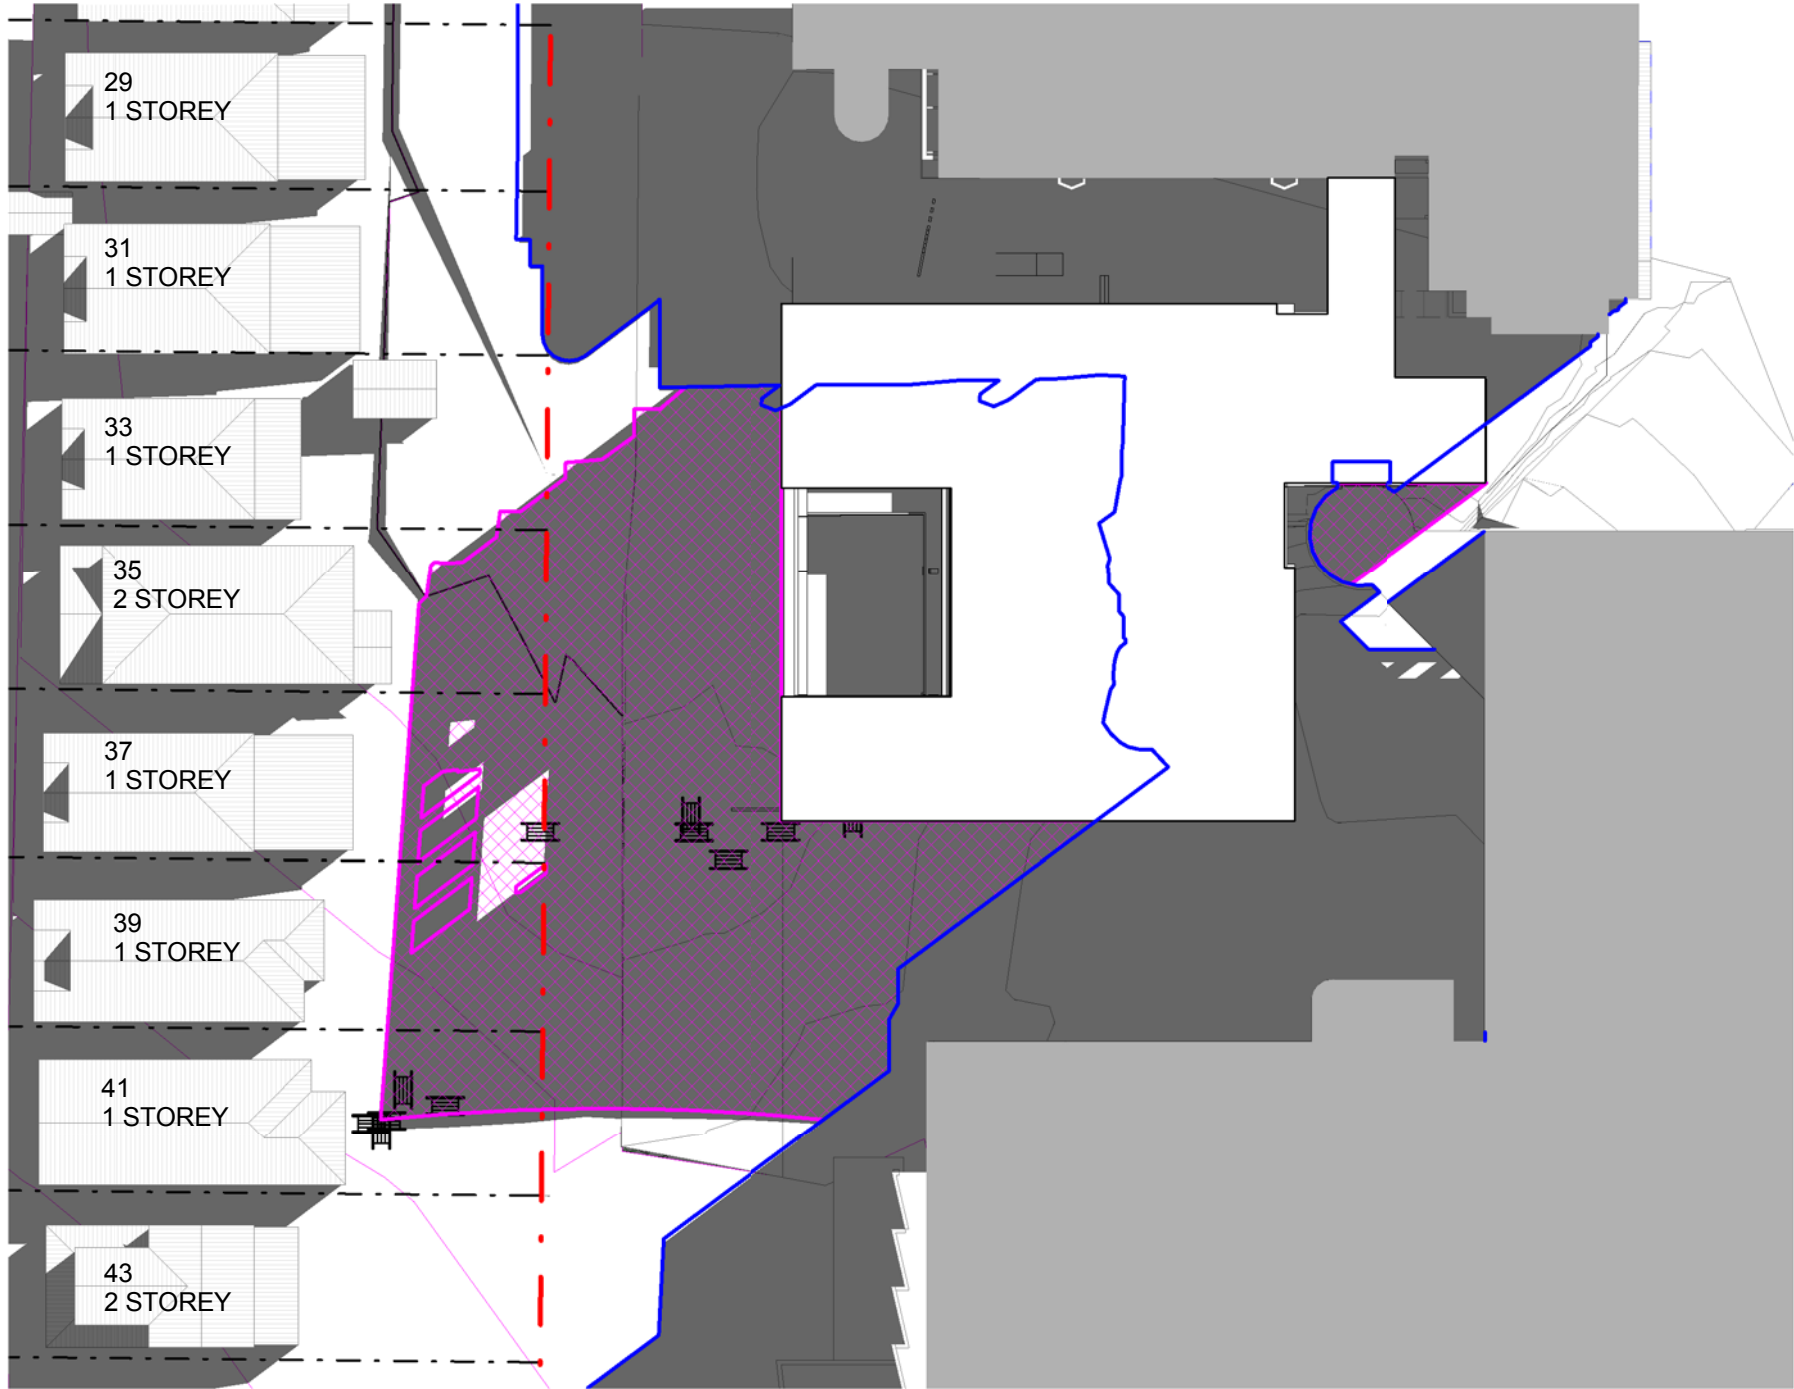

SUNPATH 9AM EQUINOX




SUNPATH 12PM EQUINOX



SUNPATH 3PM EQUINOX

EXISTING SHADOWS
PROPOSED ADDITIONAL SHADOWS

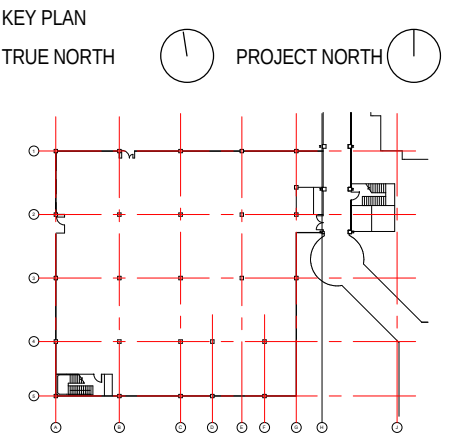

SCALE
1:500 @A1
DO NOT SCALE

CLIENT

HEALTH INFRASTRUCTURE
NSW HEALTH

Health Infrastructure
PROJECT

SYDNEY CHILDRENS HOSPITAL
PROJECT NUMBER

S1006001
BUILDING

SCH CAMHS
DESIGN STAGE

DEVELOPED DESIGN
STATUS

PPR SUBMISSION
DRAWING

ARCHITECT
SHADOW DIAGRAMS -
EQUINOX

DRAWING NUMBER	ISSUE
AR_CAMHS_DA_Z 01	05




BVNArchitecture

Telephone +61 2 8297 7200
Facsimile +61 2 8297 7299
www.bvn.com.au

INTELLECTUAL PROPERTY
© COPYRIGHT BVN ARCHITECTURE PTY LIMITED. UNLESS OTHERWISE
NOTED IN WRITING, ALL RIGHTS TO USE THIS DOCUMENT ARE SUBJECT
TO PAYMENT IN FULL OF ALL BILLS CHARGED. THIS DOCUMENT MAY ONLY
BE USED FOR THE EXPRESS PURPOSE AND PROJECT FOR WHICH IT HAS BEEN
CREATED AND TO EXTEND AS NOTED IN WRITING. BVN AND THIS
DOCUMENT MAY NOT BE OTHERWISE USED, COPIED, OR UNAUTHORISED
USE OF THIS DOCUMENT BY A THIRD PARTY SHALL BE PROHIBITED.
LIMITING BVN'S LIABILITY TO THE USER'S PAGES AND INFORMATION DATA FROM
AND AGAINST ALL LOSS OR DAMAGE.

ISSUE	DATE	FOR
1	13/09/10	50% PART 3A SUBMISSION
2	01/10/10	90% PART 3A SUBMISSION
3	07/10/10	100% PART 3A SUBMISSION
4	21/01/11	PPR SUBMISSION
5	25/01/11	PPR SUBMISSION FINAL

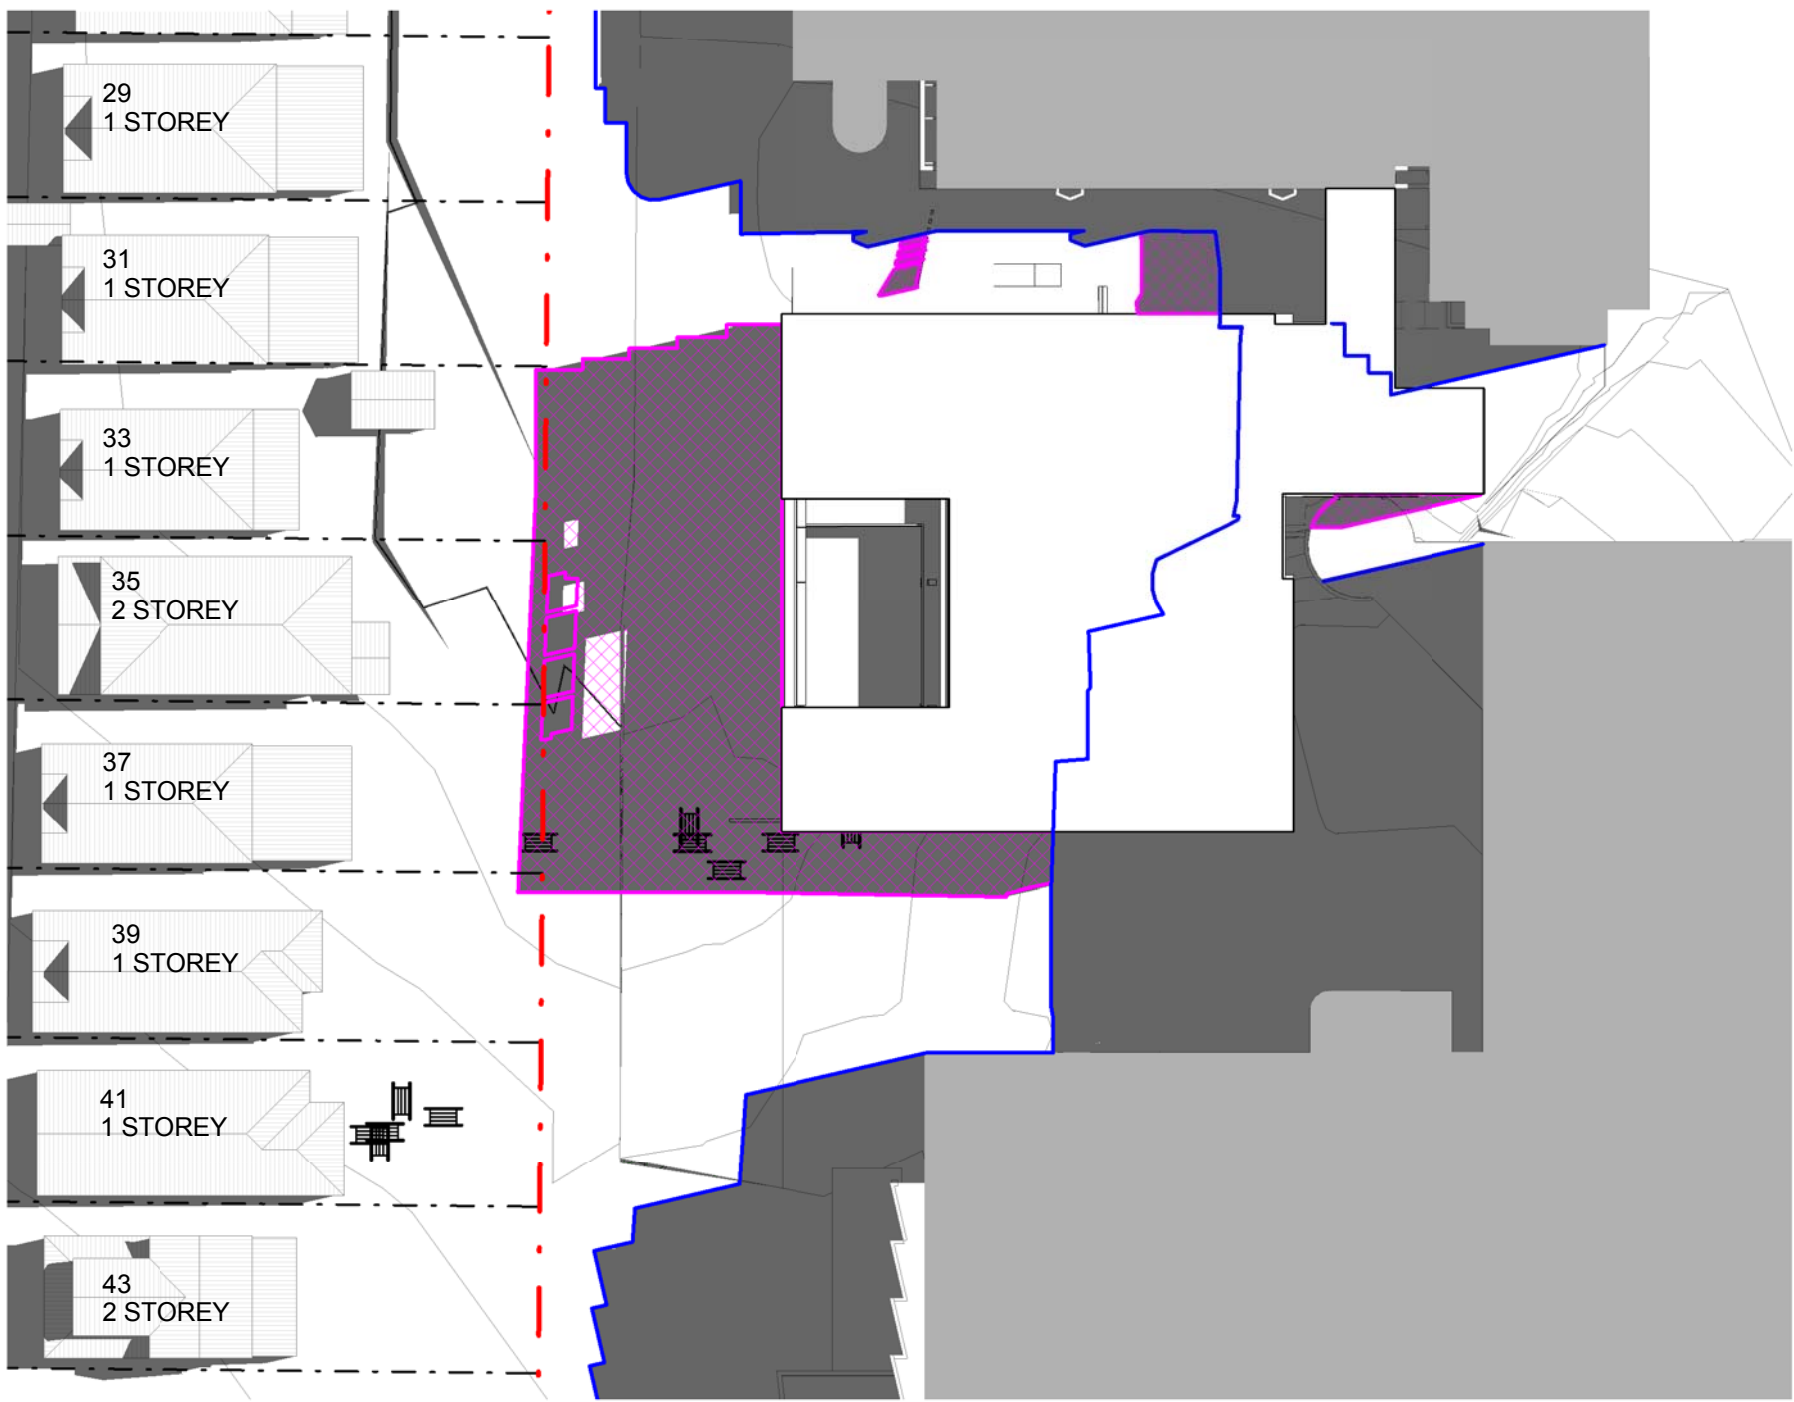

SUNPATH 9AM SUMMER




SUNPATH 12PM SUMMER



SUNPATH 3PM SUMMER

EXISTING SHADOWS
PROPOSED ADDITIONAL SHADOWS

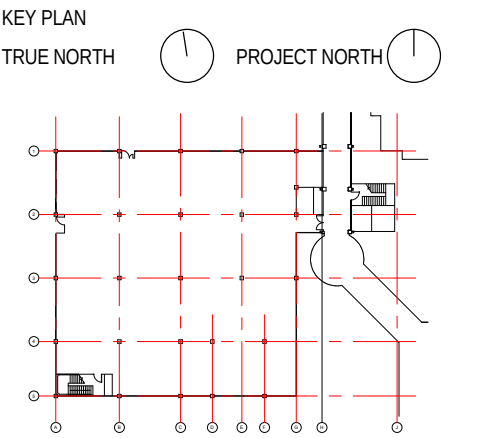

SCALE
1:500 @A1 DO NOT SCALE

CLIENT

HEALTH INFRASTRUCTURE
NSW HEALTH

Health Infrastructure
PROJECT

SYDNEY CHILDRENS HOSPITAL
PROJECT NUMBER

S1006001
BUILDING

SCH CAMHS

DESIGN STAGE

DEVELOPED DESIGN
STATUS

PPR SUBMISSION
DRAWING

ARCHITECT
SHADOW DIAGRAMS -
SUMMER

SUMMER, DECEMBER 21






DRAWING NUMBER	ISSUE
AR_CAMHS_DA_Z 02	05




Telephone +61 2 8297 7200
Facsimile +61 2 8297 7299
www.bvn.com.au

INTELLECTUAL PROPERTY
© COPYRIGHT BVM ARCHITECTURE PTY LIMITED, UNLESS OTHERWISE
AGREED IN WRITING. ALL RIGHTS TO USE THIS DOCUMENT ARE SUBJECT
TO PAYMENT IN FULL OF ALL BVM CHARGES; THIS DOCUMENT MAY ONLY
BE USED FOR THE EXPRESS PURPOSE AND PROJECT FOR WHICH IT HAS BEEN
CREATED AND DELIVERED, AS NOTIFIED IN WRITING BY BVM; AND THIS
DOCUMENT MAY NOT BE OTHERWISE USED, OR COPIED, ANY UNAUTHORIZED
USE OF THIS DOCUMENT IS AT THE USER'S SOLE RISK AND WITHOUT
LIMITING BVM'S RIGHTS IT IS THE USER RELEASES AND INDEMNIFIES BVM FROM
AND AGAINST ALL SUCH LOSS OR LIABILITY.

DATE	FOR
13/09/10	50% PART 3A SUBMISSION
01/10/10	90% PART 3A SUBMISSION
07/10/10	100% PART 3A SUBMISSION
21/01/11	PPR SUBMISSION
25/01/11	PPR SUBMISSION FINAL

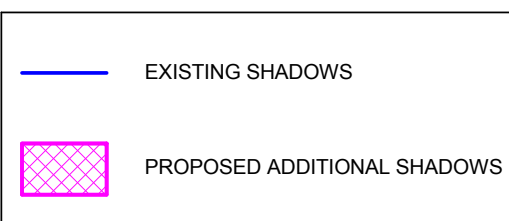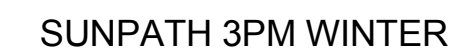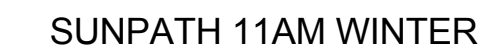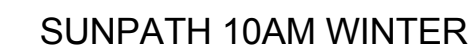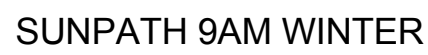

KEY PLAN
TRUE NORTH PROJECT NORTH

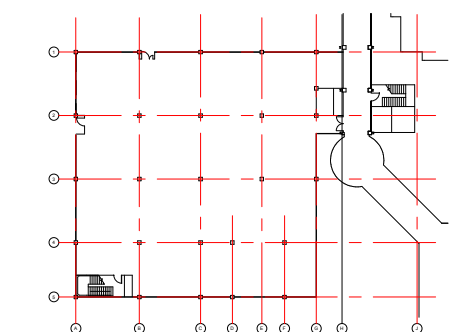

SCALE
1:500 @A1 DO NOT SCALE

HEALTH INFRASTRUCTURE
NSW HEALTH

Health Infrastructure

PROJECT

SYDNEY CHILDRENS HOSPITAL
PROJECT NUMBER

S1006001

BUILDING

DESIGN STAGE

DEVELOPED DESIGN
STATUS

PPR SUBMISSION
DRAWINGARCHITECT
SHADOW DIAGRAMS -
WINTER

WINTER, JUNE 21

DRAWING NUMBER	ISSUE
AR_CAMHS_DA_Z 03	05



VIEW FROM HOSPITAL ROAD




BVNArchitecture

Telephone +61 2 8297 7200
Facsimile +61 2 8297 7299
www.bvn.com.au

INTELLECTUAL PROPERTY
© COPYRIGHT BVN ARCHITECTURE PTY LIMITED. UNLESS OTHERWISE
AGREED IN WRITING, ALL RIGHTS TO USE THIS DOCUMENT ARE SUBJECT
TO PAYMENT IN FULL OF ALL BILLS CHARGES THIS DOCUMENT MAY ONLY
BE USED FOR THE EXPRESS PURPOSE AND PROJECT FOR WHICH IT HAS BEEN
COMMITTED AND TO REMAIN AS NOTED IN WRITING. NO PART OF THIS
DOCUMENT MAY NOT BE OTHERWISE USED, COPIED, REPRODUCED OR
USED IN THIS DOCUMENT AS AT THE USER'S RISK AND WITHOUT
LIMITED BVN'S RESPONSIBILITY. THE USER TAKES AND INFORMED FROM
AND ASSUMES ALL RISKS SO HEREIN.

ISSUE	DATE	FOR
1	13/09/10	50% PART 3A SUBMISSION
2	01/10/10	90% PART 3A SUBMISSION
3	07/10/10	100% PART 3A SUBMISSION
4	13/10/10	PART 3A FINAL SUBMISSION
5	21/01/11	PPR SUBMISSION
6	25/01/11	PPR SUBMISSION FINAL

KEY PLAN
TRUE NORTH PROJECT NORTH

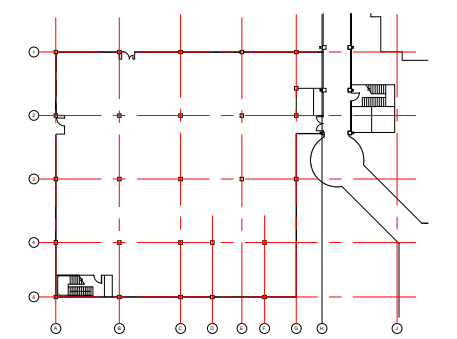

SCALE
@A1 DO NOT SCALE

CLIENT

HEALTH INFRASTRUCTURE
NSW HEALTH

Health Infrastructure
PROJECT

SYDNEY CHILDRENS HOSPITAL
PROJECT NUMBER

S1006001
BUILDING

SCH CAMHS

DESIGN STAGE

DEVELOPED DESIGN
STATUS



PPR SUBMISSION
DRAWING

ARCHITECT
PHOTOMONTAGE

HOSPITAL ROAD

DRAWING NUMBER ISSUE

AR_CAMHS_DA_Z 04 **06**

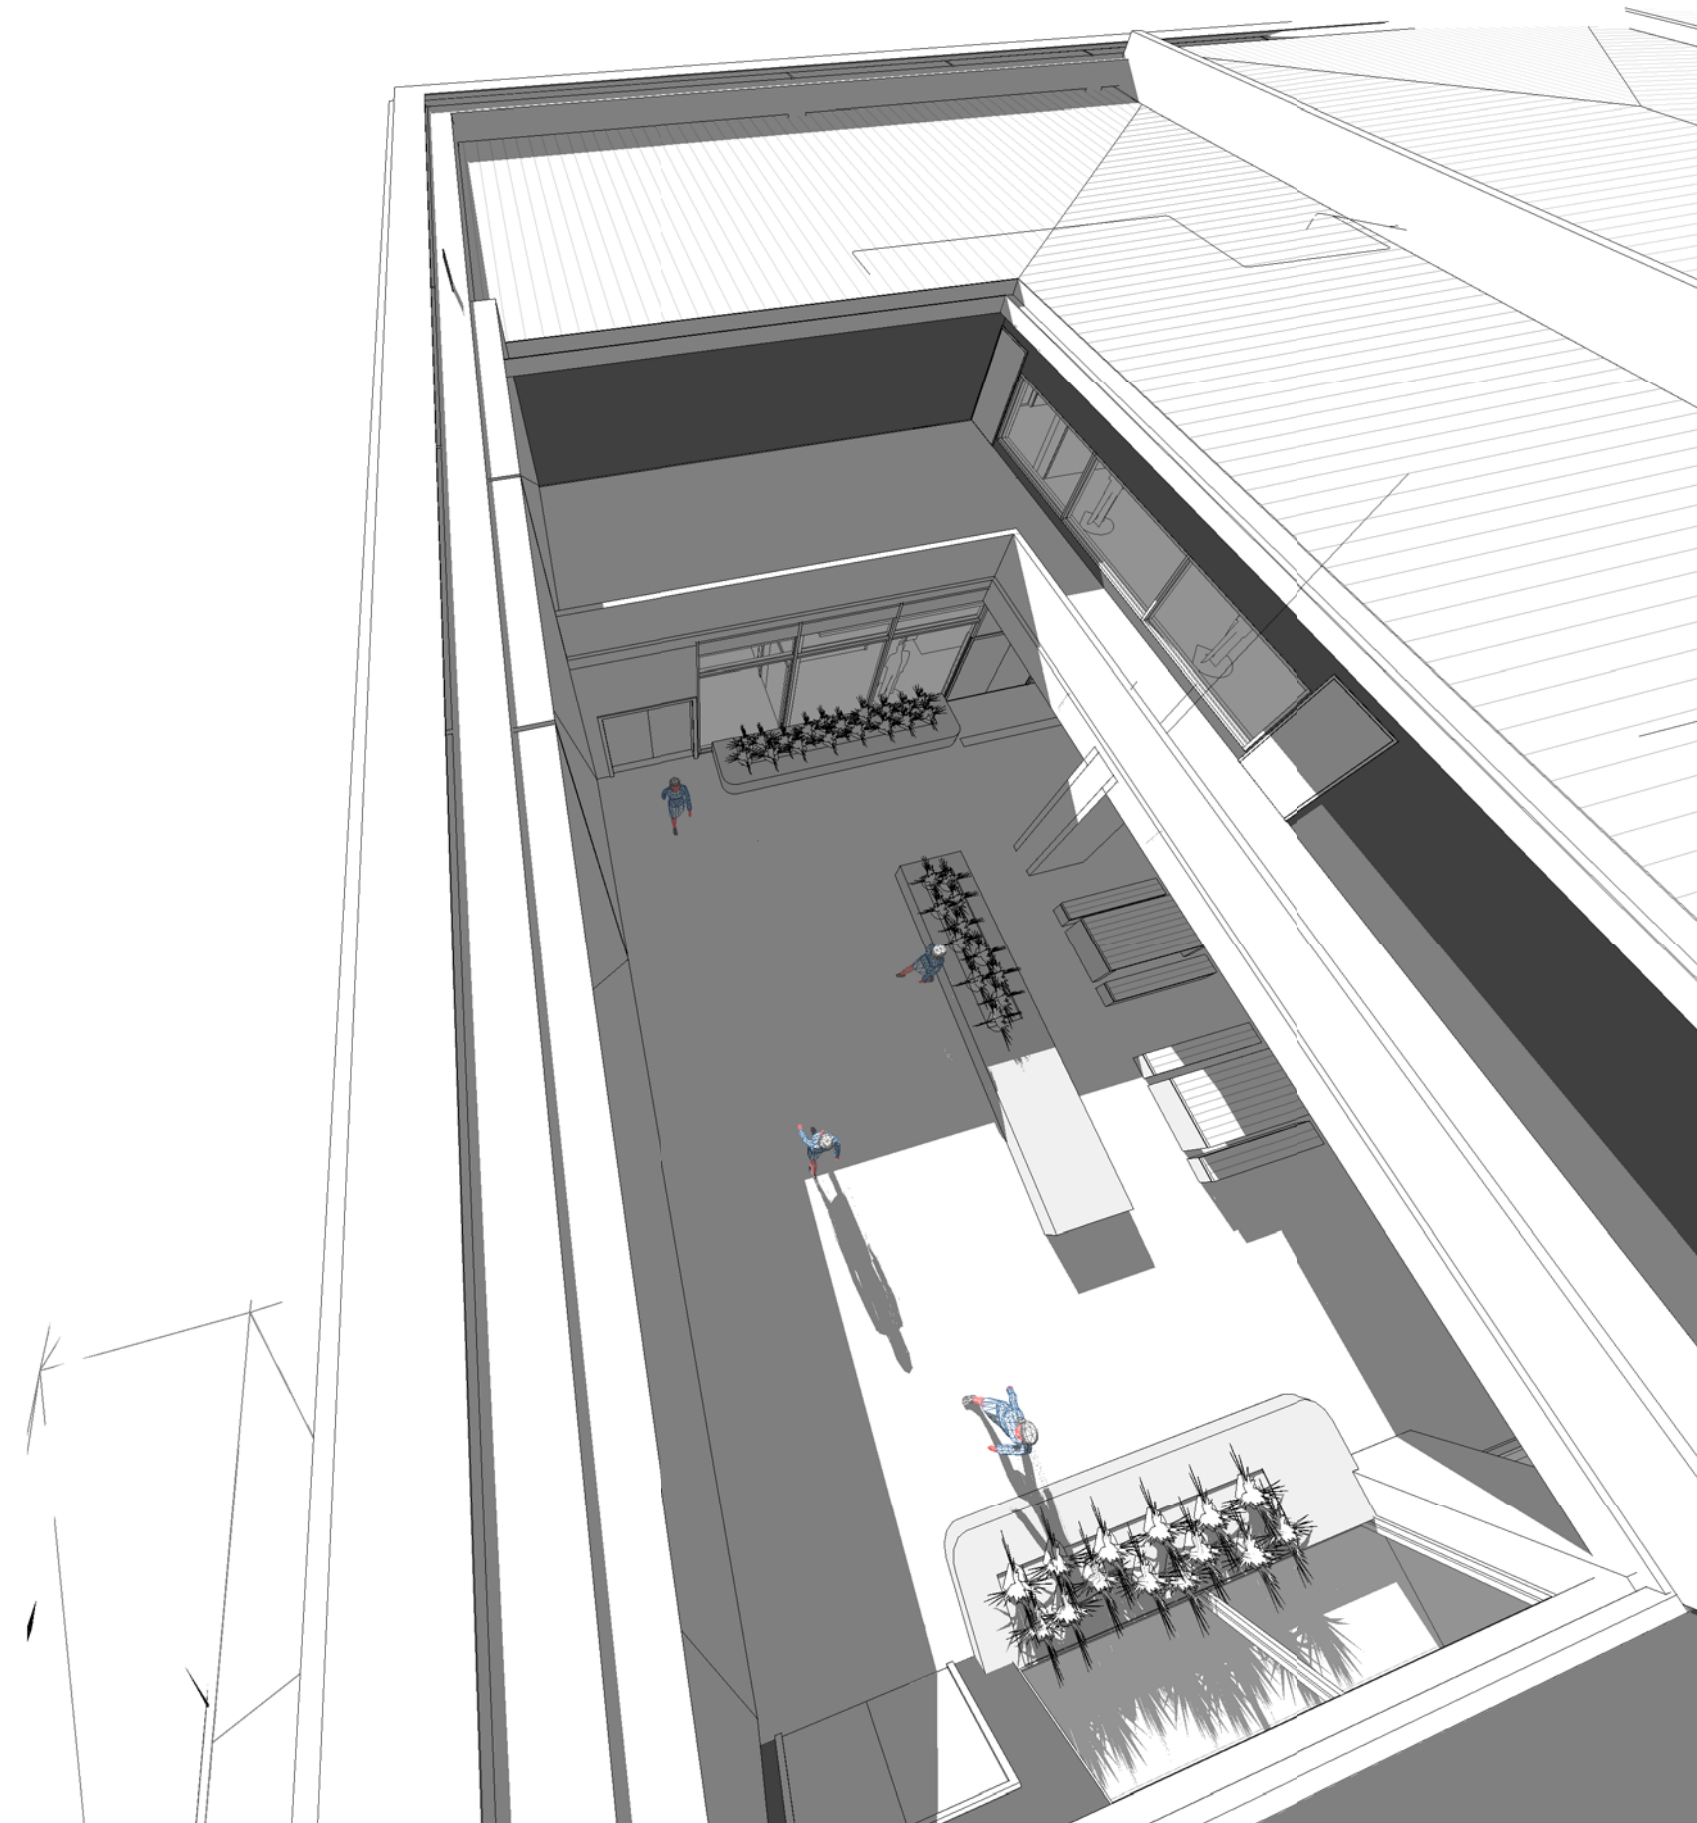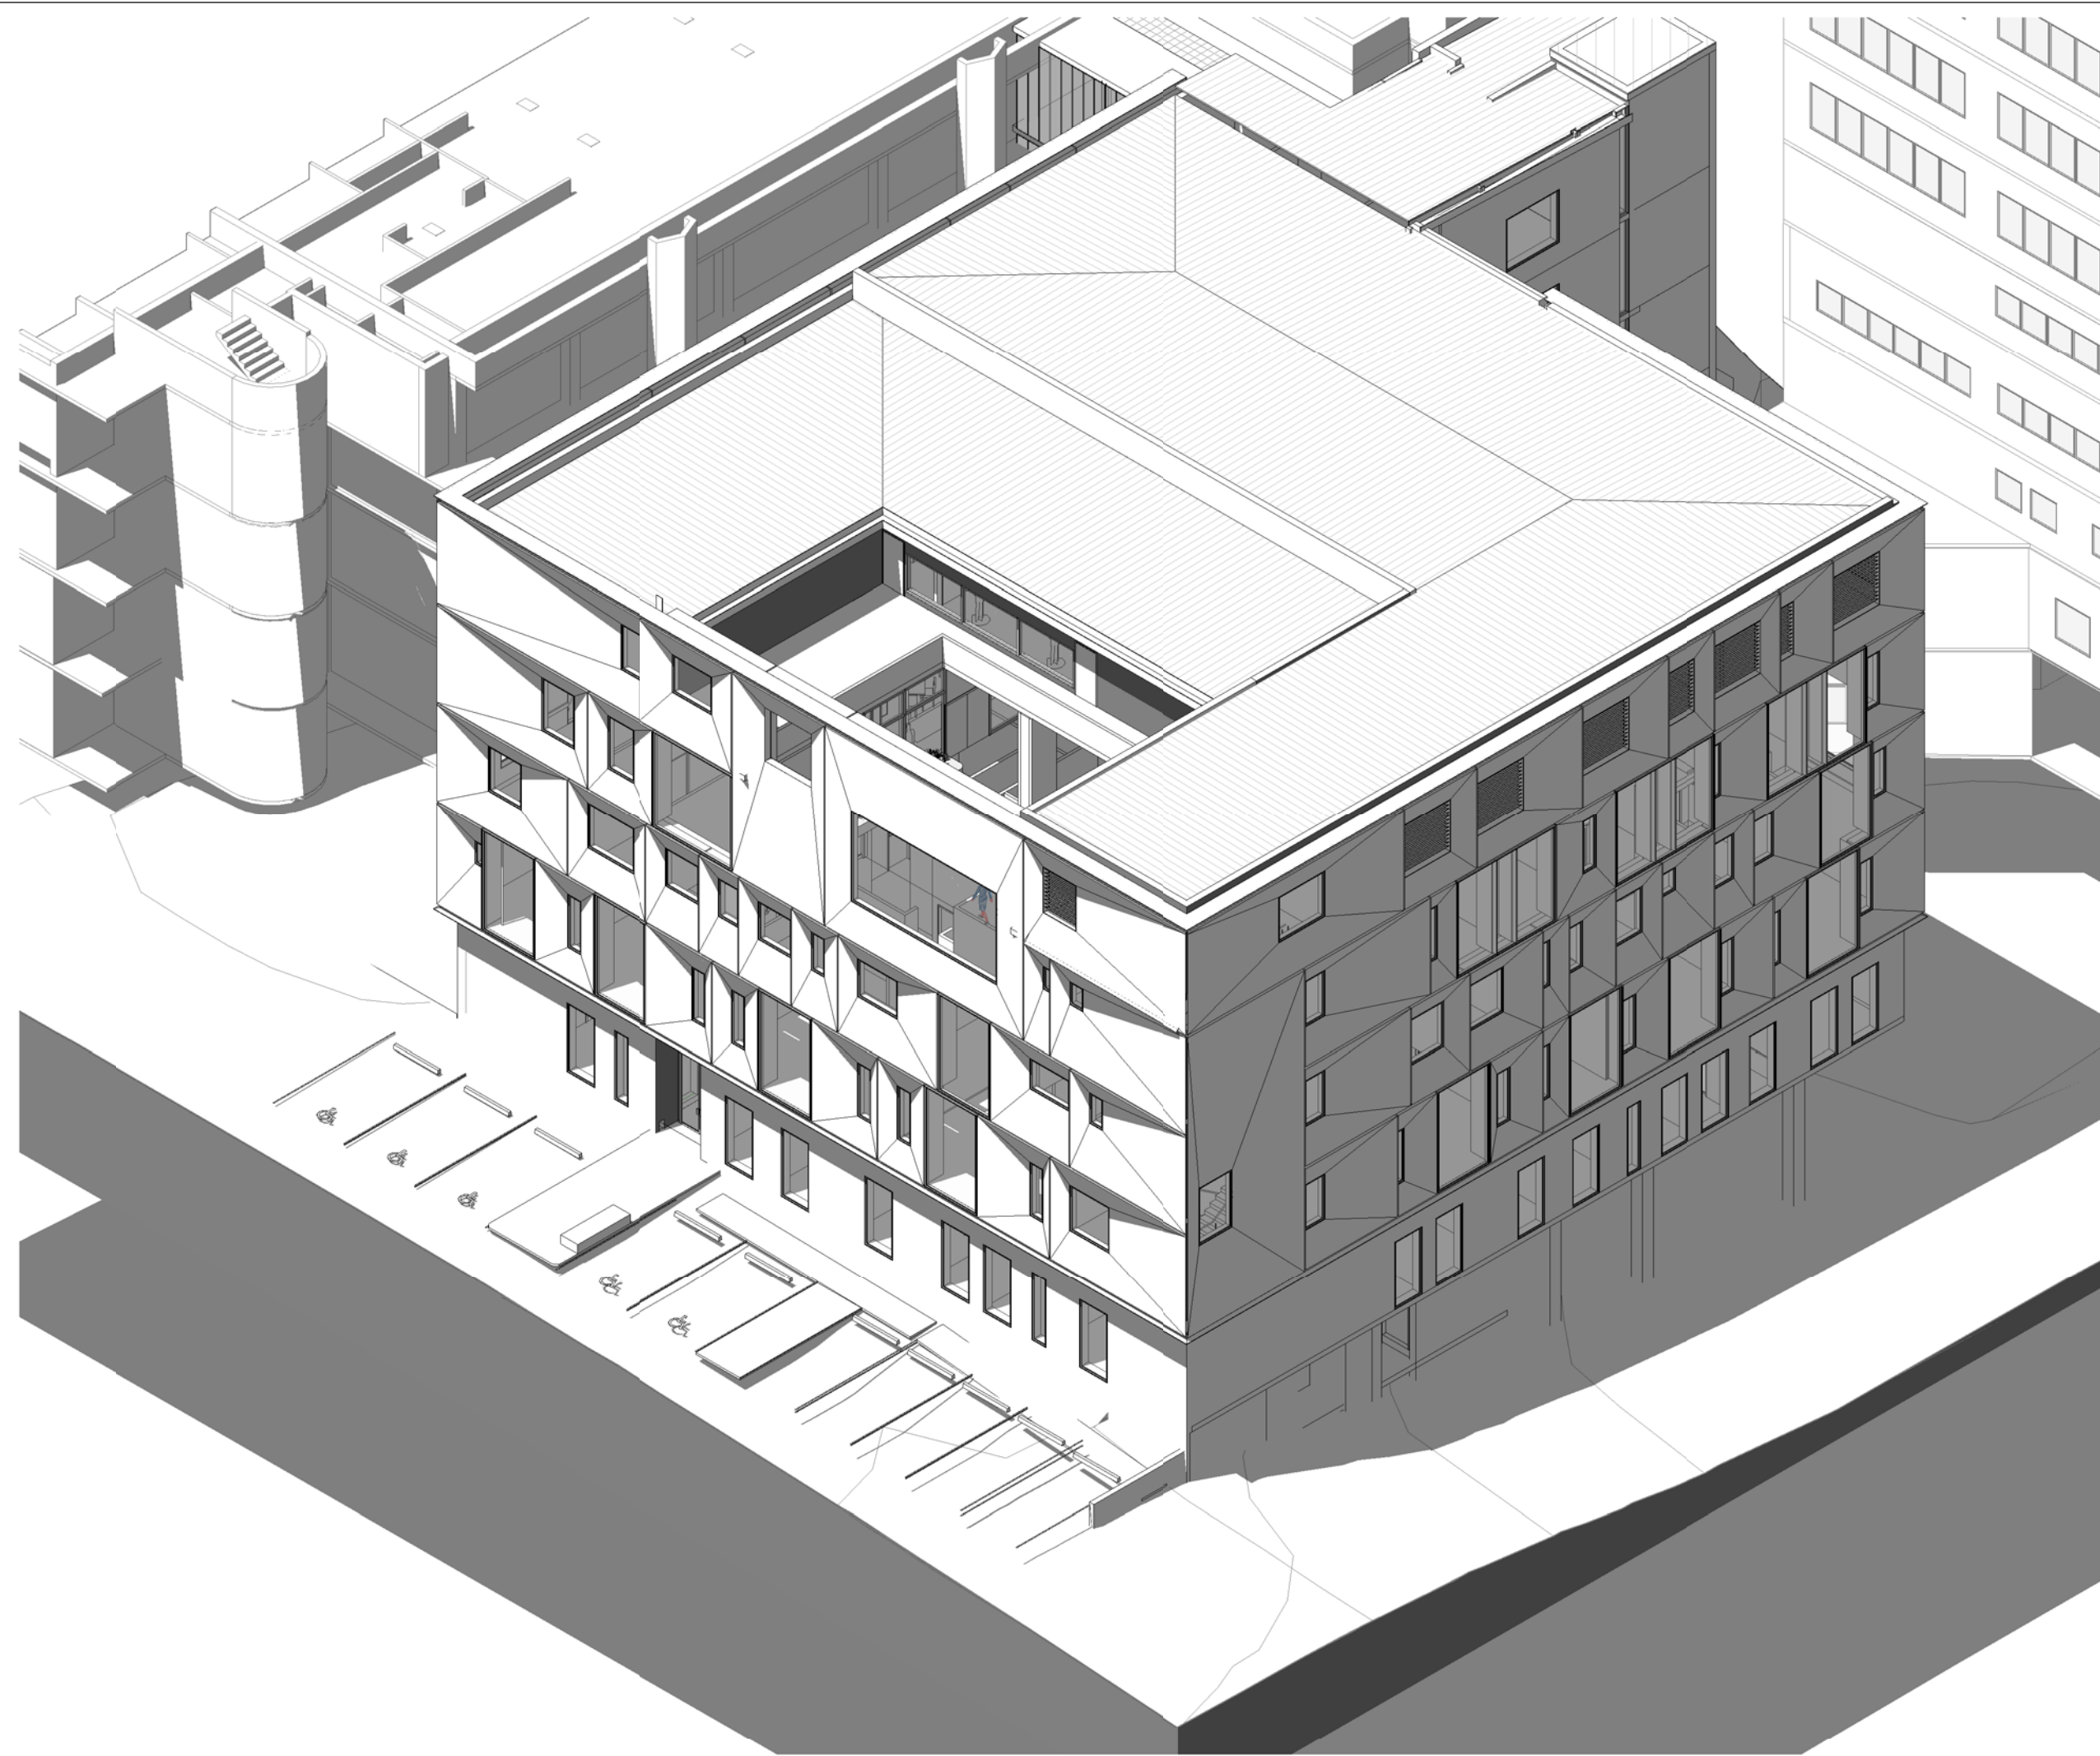


BVNArchitecture

Telephone +61 2 8297 7200
Facsimile +61 2 8297 7299
www.bvn.com.au

INTELLECTUAL PROPERTY

© COPYRIGHT BVA ARCHITECTURE PTY LIMITED. UNLESS OTHERWISE AGREED IN WRITING, ALL RIGHTS TO USE THIS DOCUMENT ARE SUBJECT TO PAYMENT IN FULL OF ALL BVA CHARGES; THIS DOCUMENT MAY ONLY BE USED FOR THE EXPRESS PURPOSE AND PROJECT FOR WHICH IT HAS BEEN CREATED AND DELIVERED. AS NOTED IN WRITING BY BVA, AND THIS DOCUMENT MAY NOT BE OTHERWISE USED, OR COPIED, ANY UNAUTHORIZED USE OF THIS DOCUMENT IS AT THE USER'S SOLE RISK AND WITHOUT LIMITING BVA'S RIGHTS TO THE USER REPEASES AND INDEMNITIES BVA FROM AND AGAINST ALL LOSS OR ARISING.

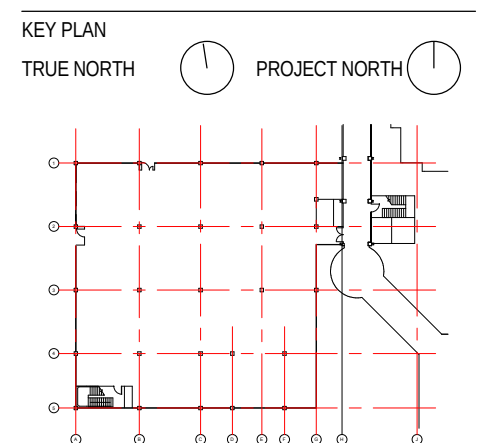[illegible]

SCALE

@A1 DO NOT SCALE

CLIENT

HEALTH INFRASTRUCTURE
NSW HEALTH

Health Infrastructure

PROJECT

SYDNEY CHILDRENS HOSPITAL
PROJECT NUMBER



S1006001
BUILDING
SCH CAMHS

DESIGN STAGE

DEVELOPED DESIGN
STATUS

PPR SUBMISSION
DRAWINGARCHITECT
PERSPECTIVE VIEWS

DRAWING NUMBER	ISSUE
AR_CAMHS_DA_Z 05	05

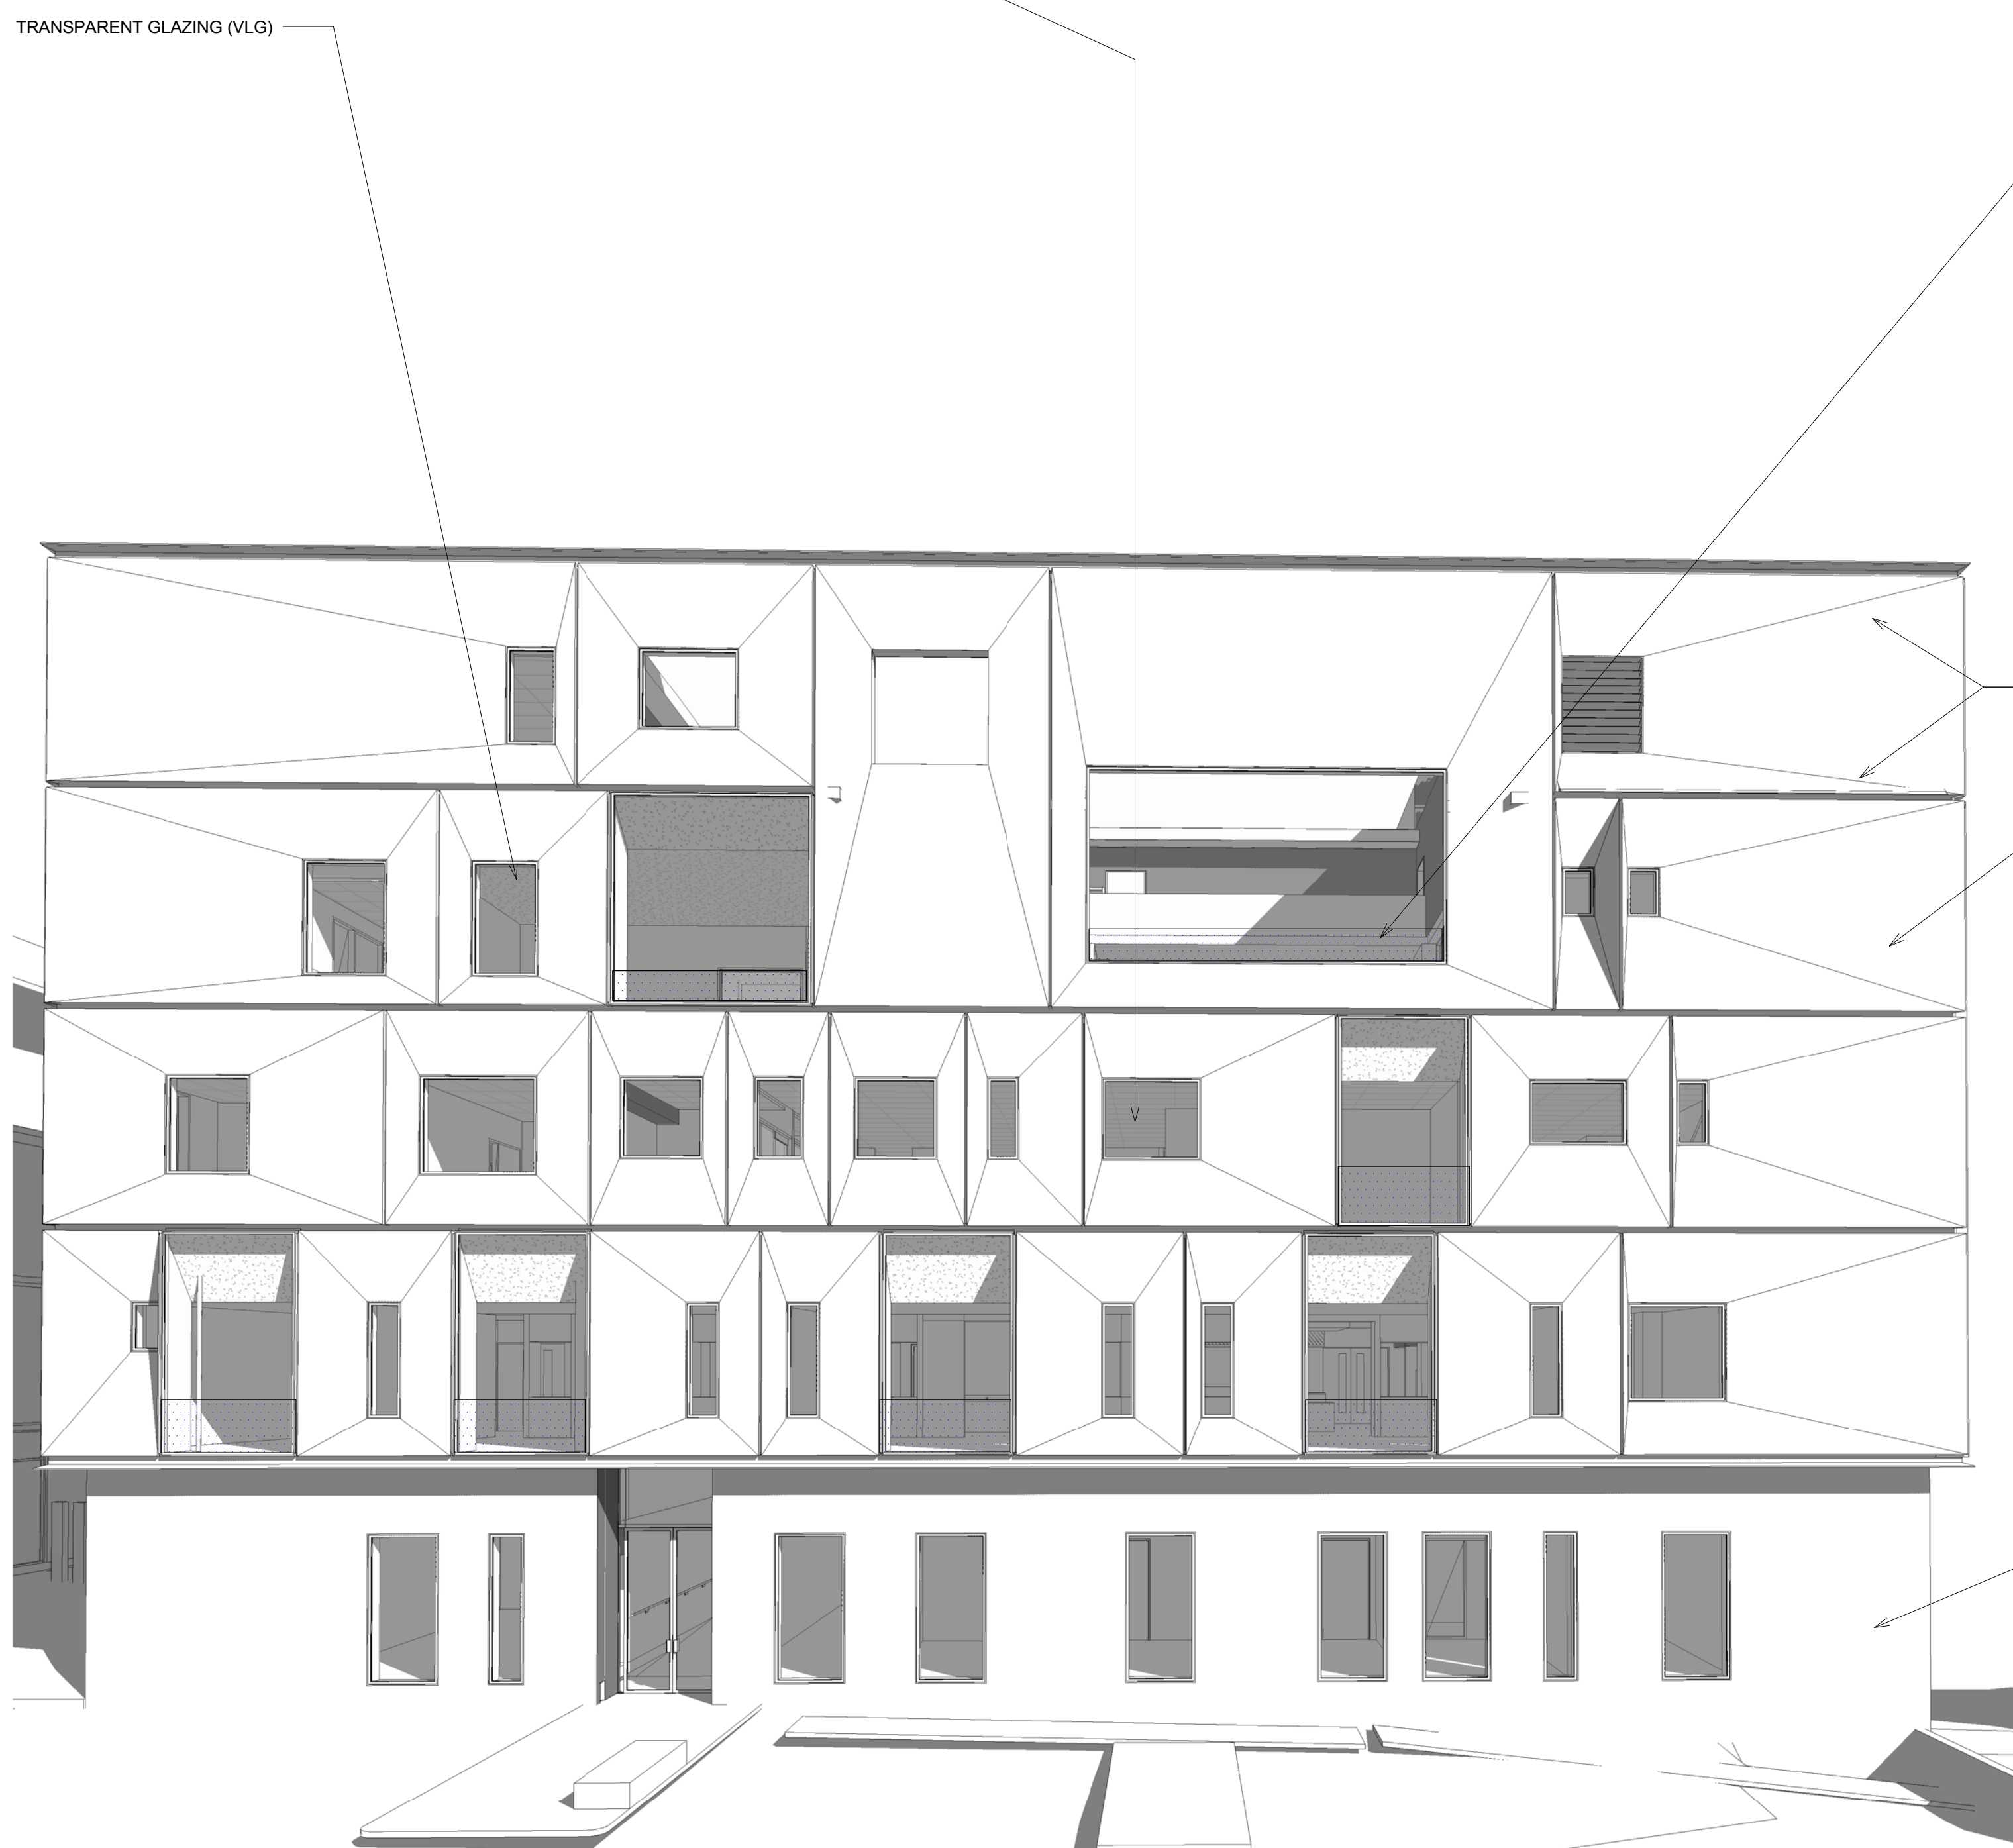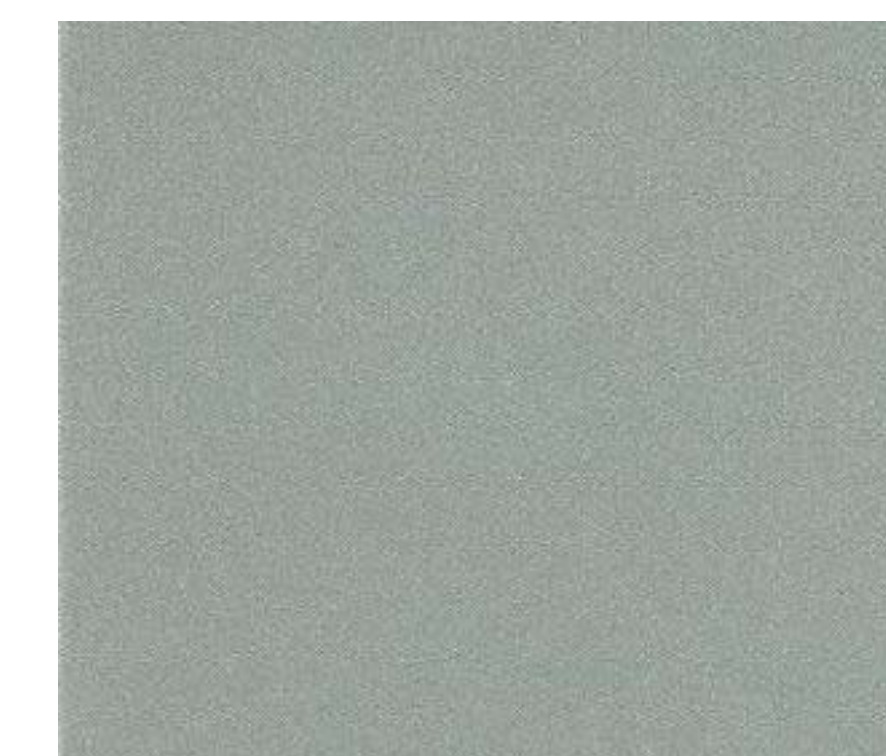

CAST GLASS U-SECTIONS FOR LINK BRIDGE

WINDOWS -
TRANSPARENT GLAZED PANEL & POWDERCOATED
ALUMINIUM FRAME (DARK COLOUR) (W)

TRANSPARENT GLAZING (VLG)

— TRANSLUCENT GLAZING (PRIVACY / OVERLOOKING)

— LIGHTWEIGHT CLADDING TO SILL, WALL, SOFFIT -
VITRAPANEL (VARIOUS COLOURS) (CP)

— BRICK WORK WALL (BR)



BVNArchitecture

Telephone +61 2 8297 7200
Facsimile +61 2 8297 7299
www.bvn.com.au

INTELLECTUAL PROPERTY

INTELLECTUAL PROPERTY


© COPYRIGHT BWIN ARCHITECTURE PTY LIMITED. UNLESS OTHERWISE AGREED IN WRITING, ALL RIGHTS TO USE THIS DOCUMENT ARE SUBJECT TO PAYMENT IN FULL OF ALL BWIN CHARGES; THIS DOCUMENT MAY ONLY BE USED FOR THE EXPRESS PURPOSE AND PROJECT FOR WHICH IT HAS BEEN CREATED AND DELIVERED, AS NOTIFIED IN WRITING BY BWIN; AND THIS DOCUMENT MAY NOT BE REPRODUCED, USED, OR COPIED, ANY UNAUTHORIZED USE OF THIS DOCUMENT IS AT THE USER'S SOLE RISK AND WITHOUT LIMITING BWIN'S RIGHT TO THE USER RELEASES AND INDEMNIFIES BWIN FROM AND AGAINST ALL LOSS OR DAMAGES.

ISSUE	DATE	FOR
1	13/09/10	50% PART 3A SUBMISSION
2	01/10/10	90% PART 3A SUBMISSION
3	07/10/10	100% PART 3A SUBMISSION
4	21/01/11	PPR SUBMISSION
5	25/01/11	PPR SUBMISSION FINAL

[illegible]

KEY PLAN

TRUE NORTH PROJECT NORTH

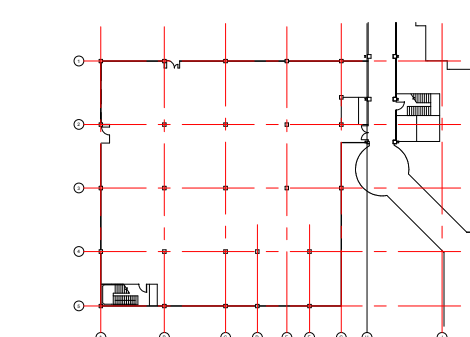

SCALE

AS

indicated _____
CLIENT _____

DO NOT SCALE

HEALTH INFRASTRUCTURE
NSW HEALTH

Health Infrastructure

PROJECT

SYDNEY CHILDRENS HOSPITAL

PROJECT NUMBER

S1006001

BUILDING

SCH CAMHS

DESIGN STAGE

DEVELOPED DESIGN

DEVELOPMENT
STATUS

PPR SUBMISSION

FFR 30
DRAWING

ARCHITECT

MATERIALS SAMPLES

DRAWING NUMBER

Drawing Number	1000
----------------	------

ISSU

1030





Telephone +61 2 8297 7200
Facsimile +61 2 8297 7299
www.bvn.com.au

INTELLECTUAL PROPERTY

© COPYRIGHT IWIN ARCHITECTURE PTY LIMITED. UNLESS OTHERWISE AGREED IN WRITING, ALL RIGHTS TO USE THIS DOCUMENT ARE SUBJECT TO PAYMENT IN FULL OF ALL IWIN CHARGES; THIS DOCUMENT MAY ONLY BE USED FOR THE EXPRESS PURPOSE AND PROJECT FOR WHICH IT HAS BEEN CREATED AND DELIVERED, AS NOTIFIED IN WRITING BY IWIN; AND THIS DOCUMENT MAY NOT BE OTHERWISE USED, OR COPIED, ANY UNAUTHORIZED USE OF THIS DOCUMENT IS AT THE USER'S SOLE RISK AND WITHOUT LIMITING IWIN'S RIGHTS THE USER RELEASES AND INDEMNIFIES IWIN FROM AND AGAINST ALL LOSS OR ARISING.

ISSUE	DATE	FOR
1	13/09/10	50% PART 3A SUBMISSION
2	01/10/10	90% PART 3A SUBMISSION
3	07/10/10	100% PART 3A SUBMISSION
4	21/01/11	PPR SUBMISSION
5	25/01/11	PPR SUBMISSION FINAL

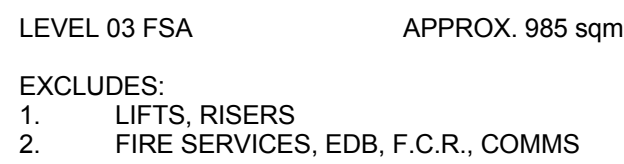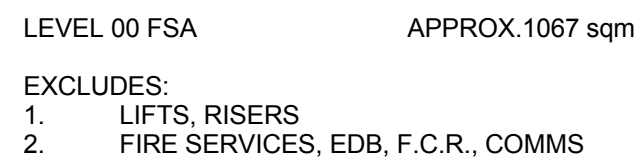

FLOOR SPACE AREA



THE SUM OF THE GROSS HORIZONTAL AREAS OF EACH FLOOR OF THE BUILDING CONTAINED WITHIN THE INNER FACES OF THE OUTER WALLS MEASURED AT HEIGHT OF 1.5 METRES ABOVE THE FLOOR, INCLUDING THE SPACE OCCUPIED BY CORRIDORS AND TOILETS.
EXCLUDING:

1. THE HORIZONTAL CROSS SECTION OF LIFT SHAFTS AND VERTICAL SERVICE DUCTS MEASURED BETWEEN THE WALL FACES INTERNAL TO THE LIFT SHAFT OR DUCT.
2. ANY SPACE PERMANENTLY SET ASIDE WITHIN THE BUILDING FOR BASEMENT PARKING, OTHER THAN SPACES USED FOR PUBLIC CAR PARKING, AND FOR THE UNLOADING OF VEHICLES, INCLUDING RAMPS OR OTHER MEANS OF ACCESS TO IT.
3. ANY SPACE FOR ACCOMMODATION OF MECHANICAL OR ELECTRICAL PLANT OR EQUIPMENT SERVICING THE BUILDING.
4. ANY TERRACES OR BALCONIES WITH WALLS LESS THAN 1.5 METRES HIGH.
5. ATTIC ROOMS
6. ANY SPACE PERMANENTLY SET ASIDE WITHIN BASEMENT CAR PARKING AREAS FOR STORAGE, GARBAGE ROOMS AND THE LIKE.

TOTAL FSA APPROX. 4572 sqm


FLOOR SPACE RATIO

THE RATIO OF THE FLOOR SPACE AREA OF THE BUILDING
TO THE ALLOTMENT ON WHICH THE BUILDING IS OR IS
PROPOSED TO BE ERECTED

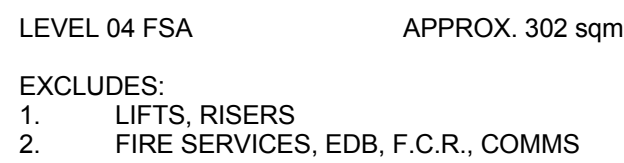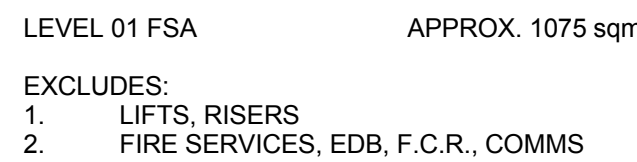


SITE AREA 1890 sqm

TOTAL FSR 2.418 APPROX.

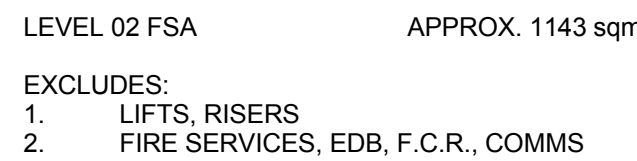

KEY PLAN

TRUE NORTH PROJECT NORTH

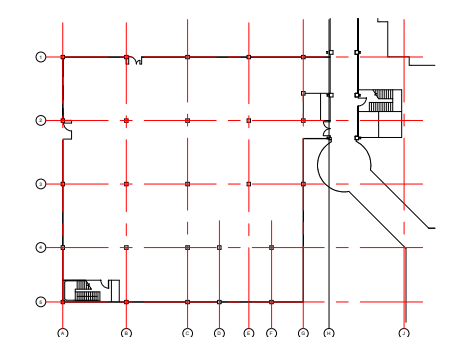

SCALE

1:500 @A1 DO NOT SCALE

CLIENT

HEALTH INFRASTRUCTURE
NSW HEALTH

Health Infrastructure

PROJECT

SYDNEY CHILDRENS HOSPITAL

PROJECT NUMBER

S1006001

BUILDING

SCH CAMHS

DESIGN STAGE

DEVELOPED DESIGN

STATUS:

PPR SUBMISSION

DRAWING

ARCHITECT

GFA CALCULATIONS

DRAWING NUMBER

AR_CAMHS_DA_Z07 05