


- MEMBER
- CHAIRMAN COMMITTEE
- PUBLIC
- HORSES
- JOCKEY
- BOH

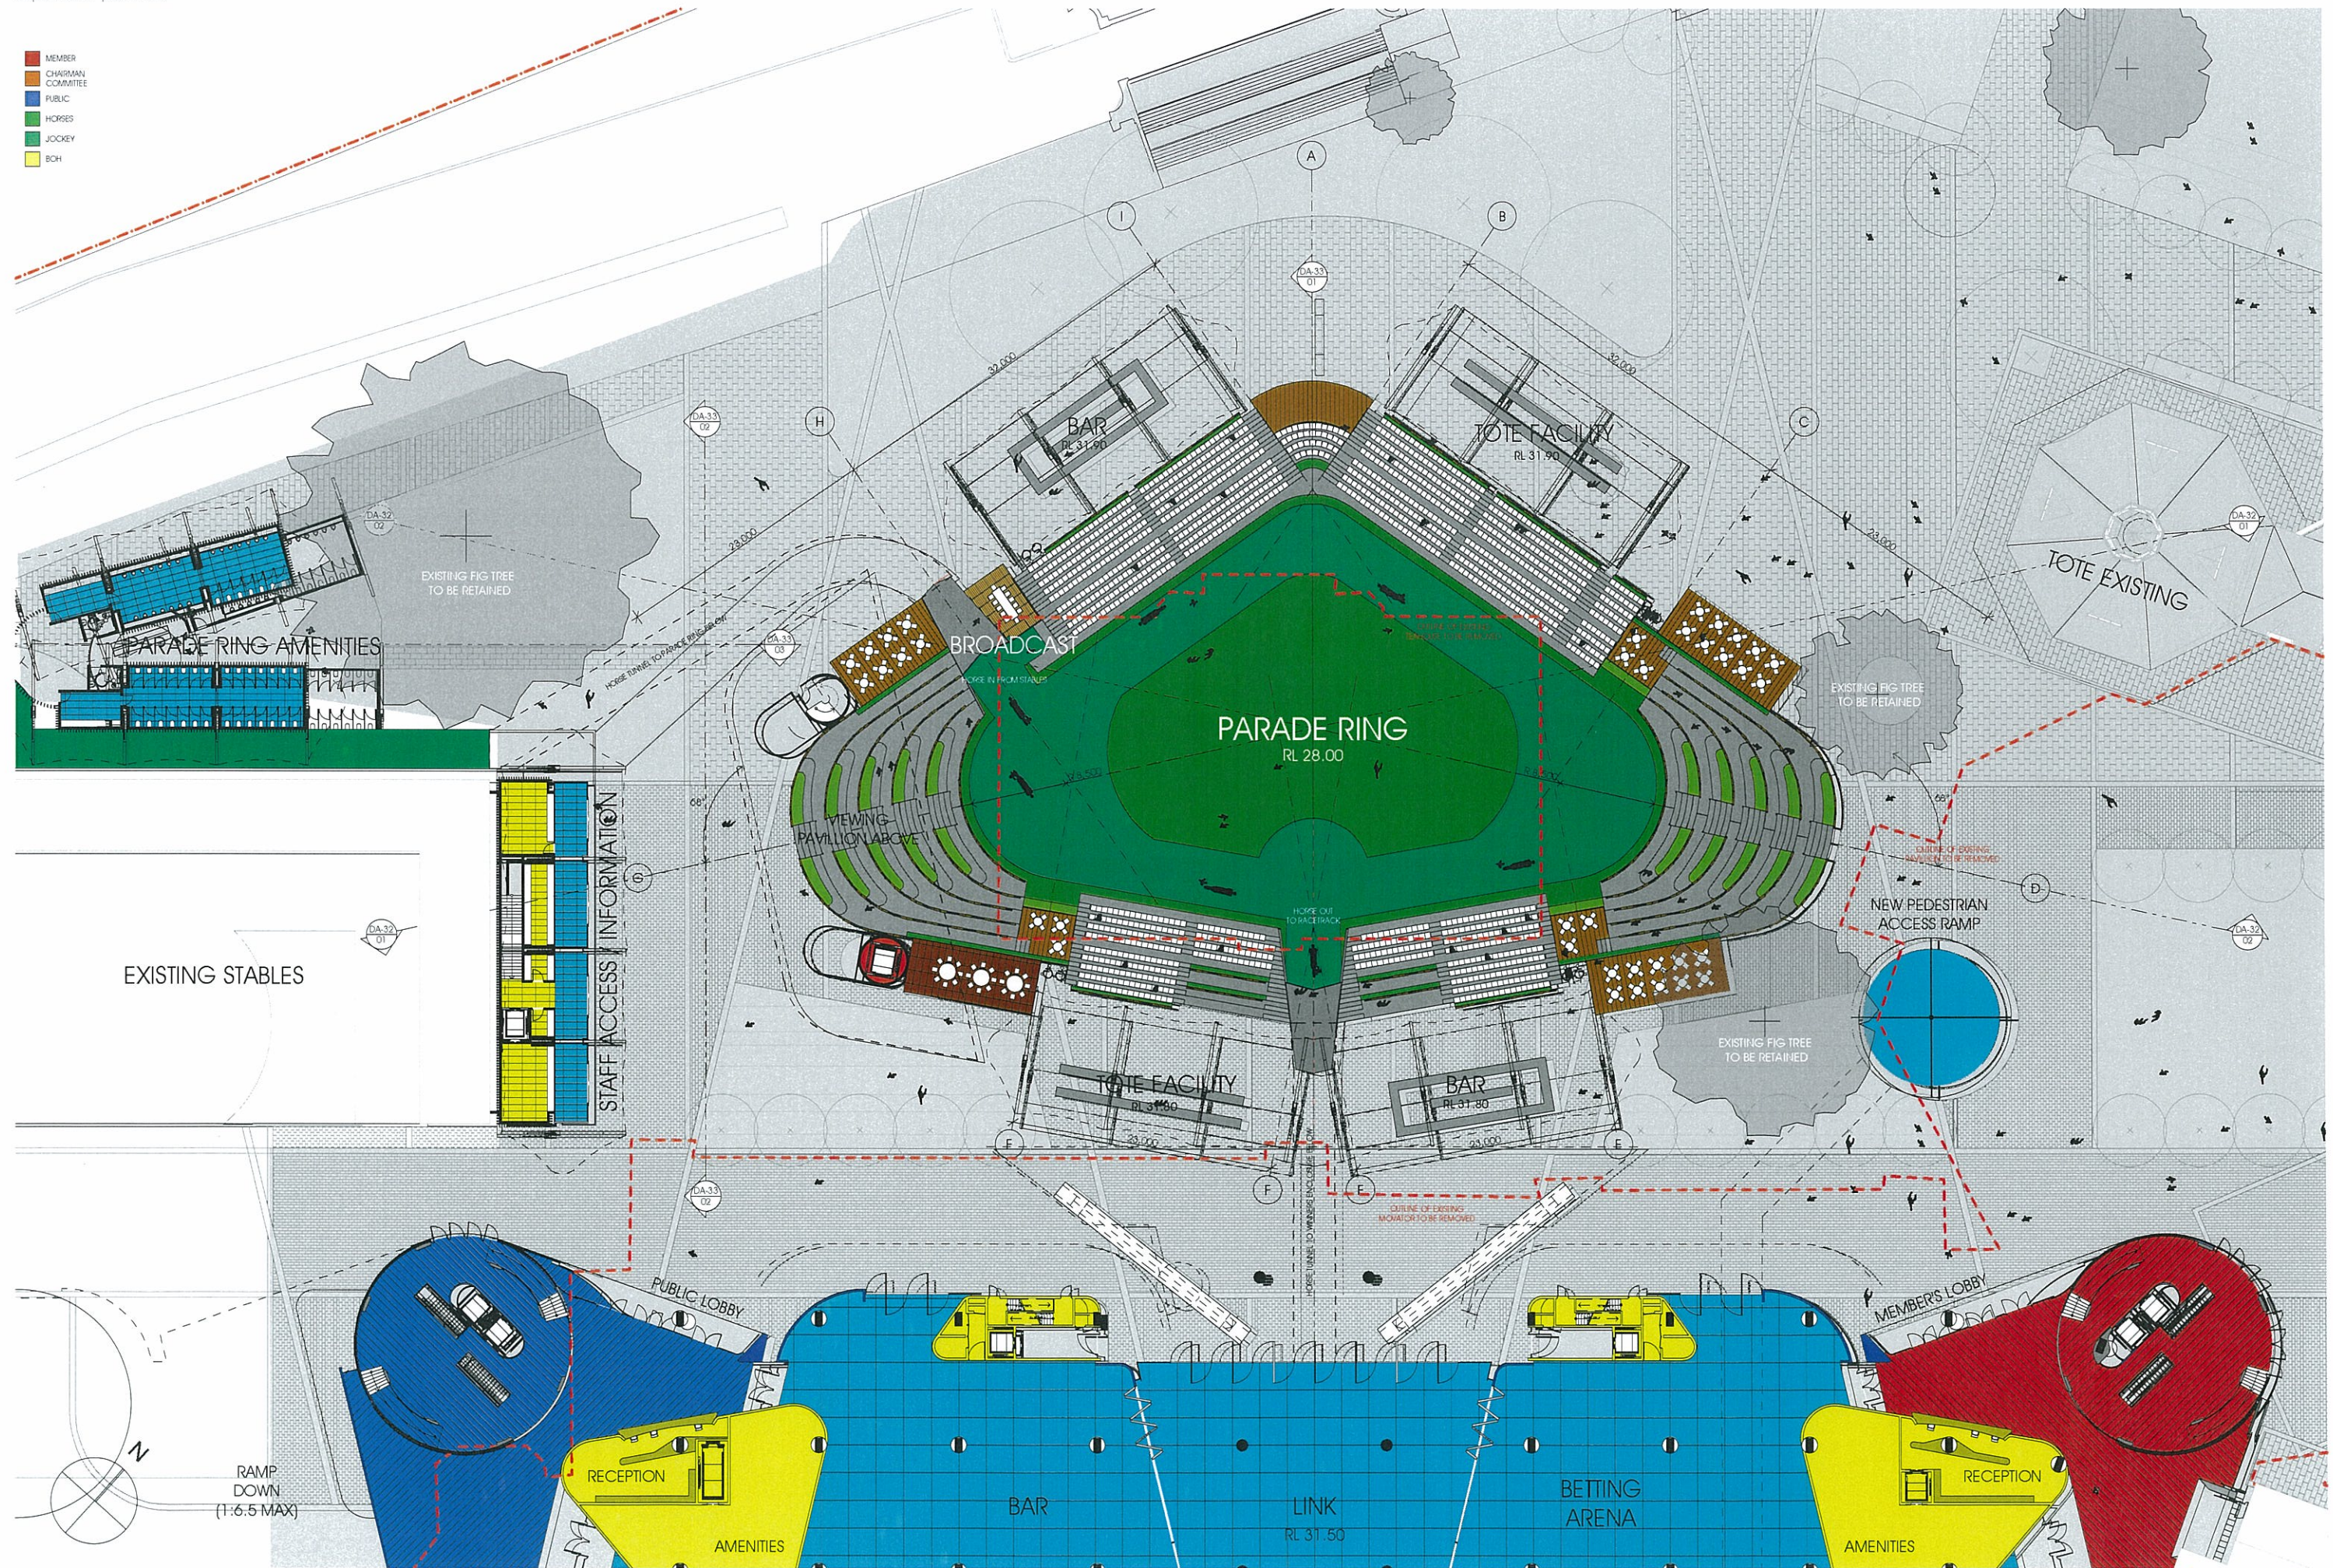

Royal Randwick Racecourse

This drawing is issued on the condition that it is not to be used for any purpose other than that for which it is intended. It is not to be used for any other purpose without the written consent of the author. Any reproduction or use of this drawing without the written consent of the author is prohibited.

Drawings show design only. They do not constitute a contract. They are subject to approval and may be amended without notice. Any construction is to be in accordance with the contract documents.

PROJECT NORTH SCALE 1:250, 1:5 POINT DATE 23/09/2010

fitzpatrick+partners
R-117/01/008 fitzpatrick.com.au

Parade Ring Ground

Planning Submission
Major Project Number 1019_0007

PROJECT NO 21001 DRAWING NO DA-30 ISSUE A