


- MEMBER
- CHAIRMAN COMMITTEE
- PUBLIC
- HORSES
- JOCKEY
- BCH

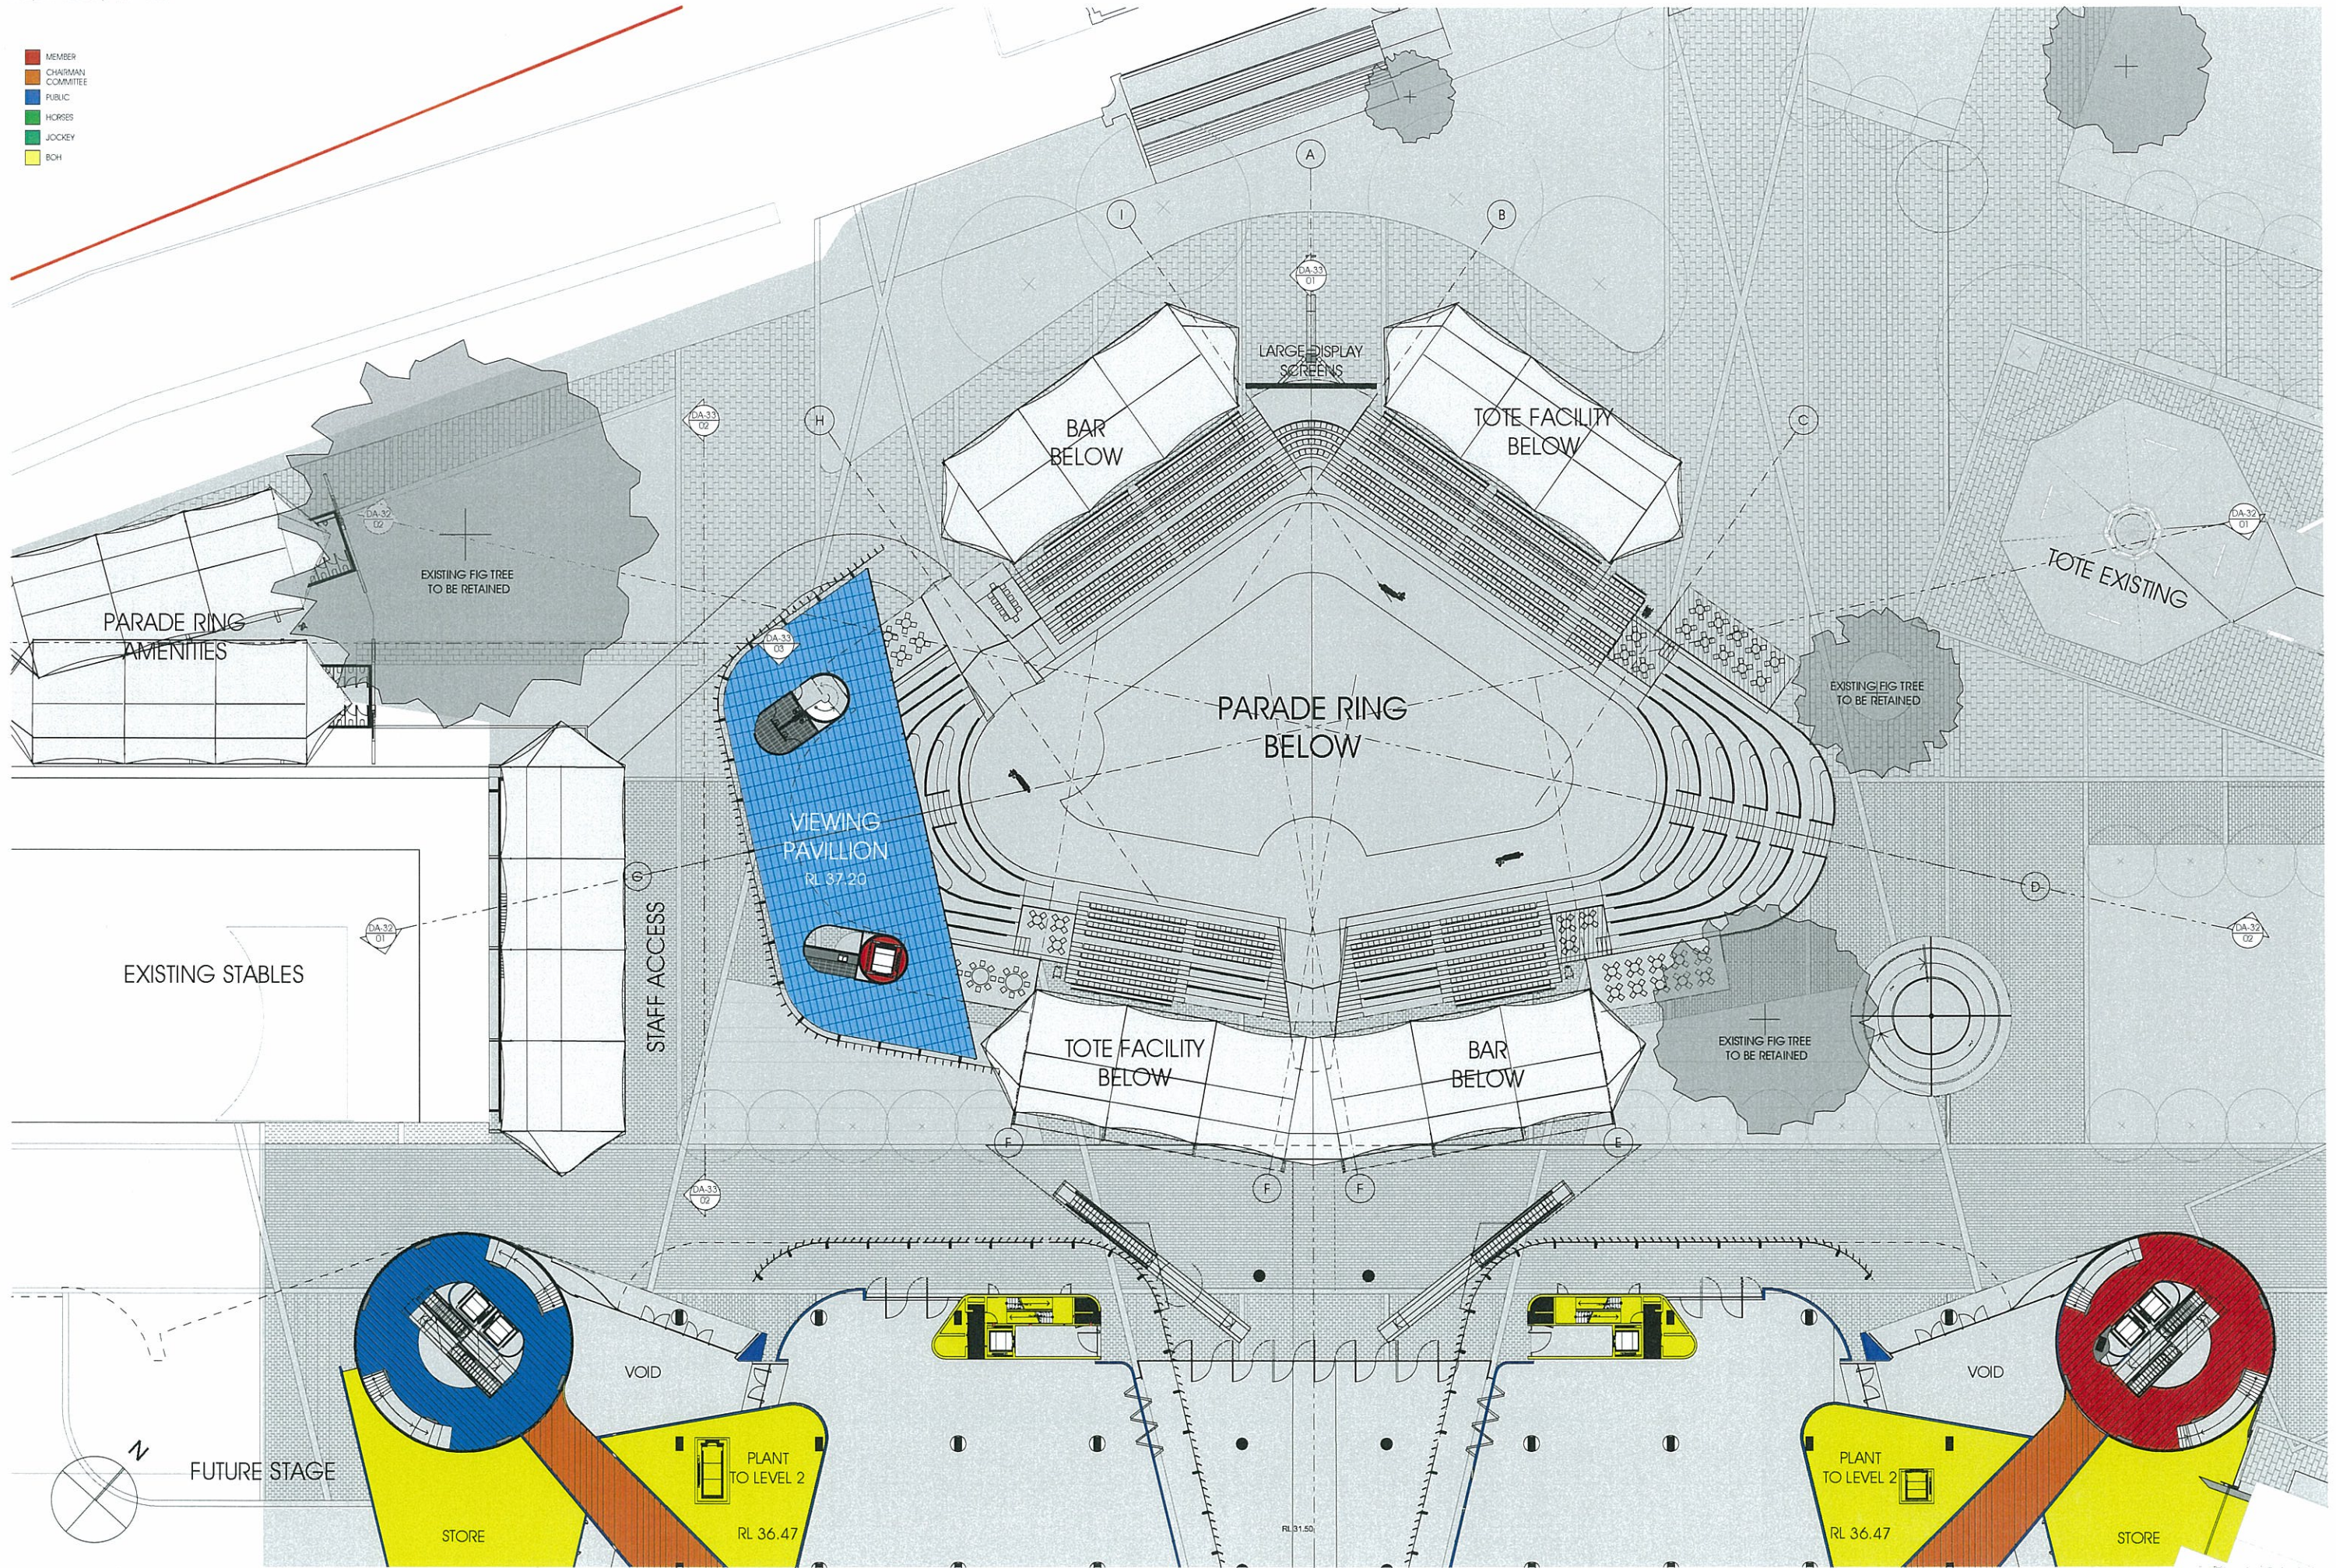


