


01 PARADE RING SECTION C-C



02 PARADE RING SECTION D-D

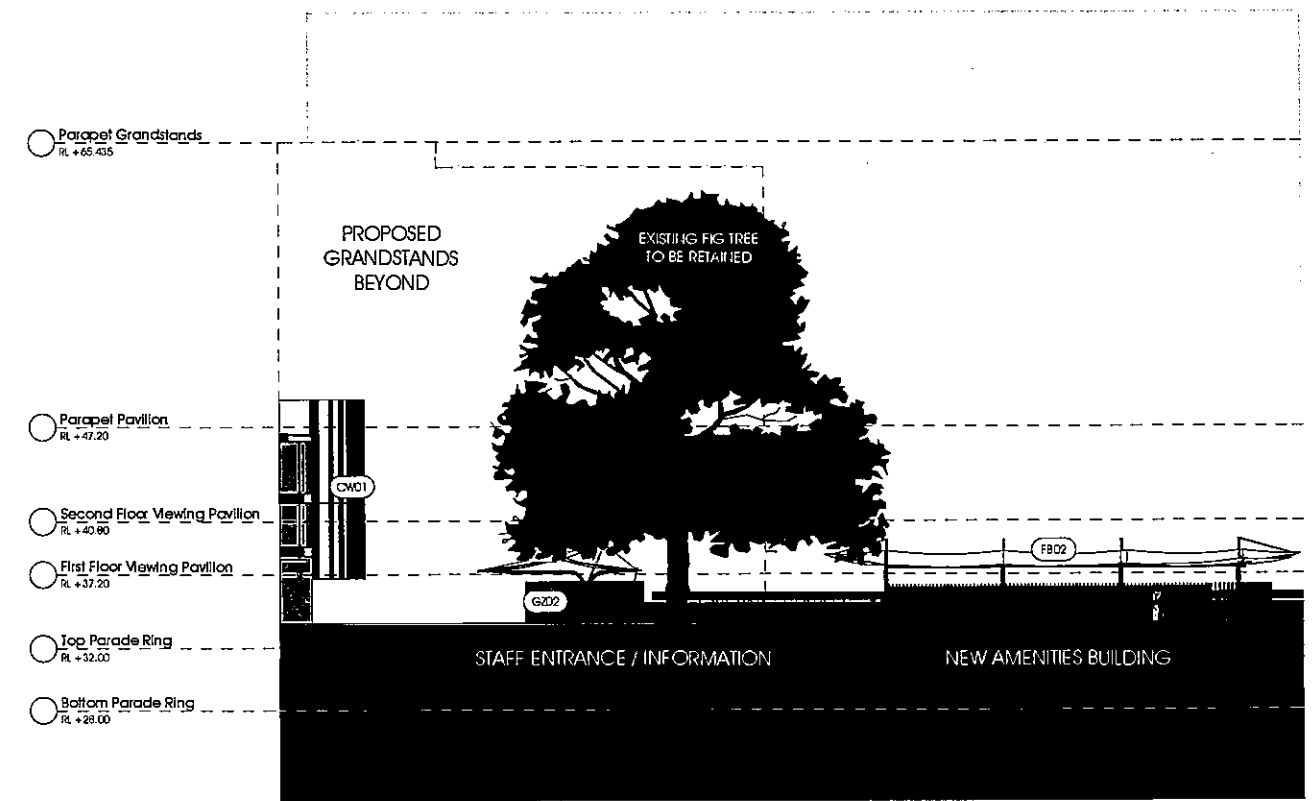

03 PARADE RING SECTION E-E