


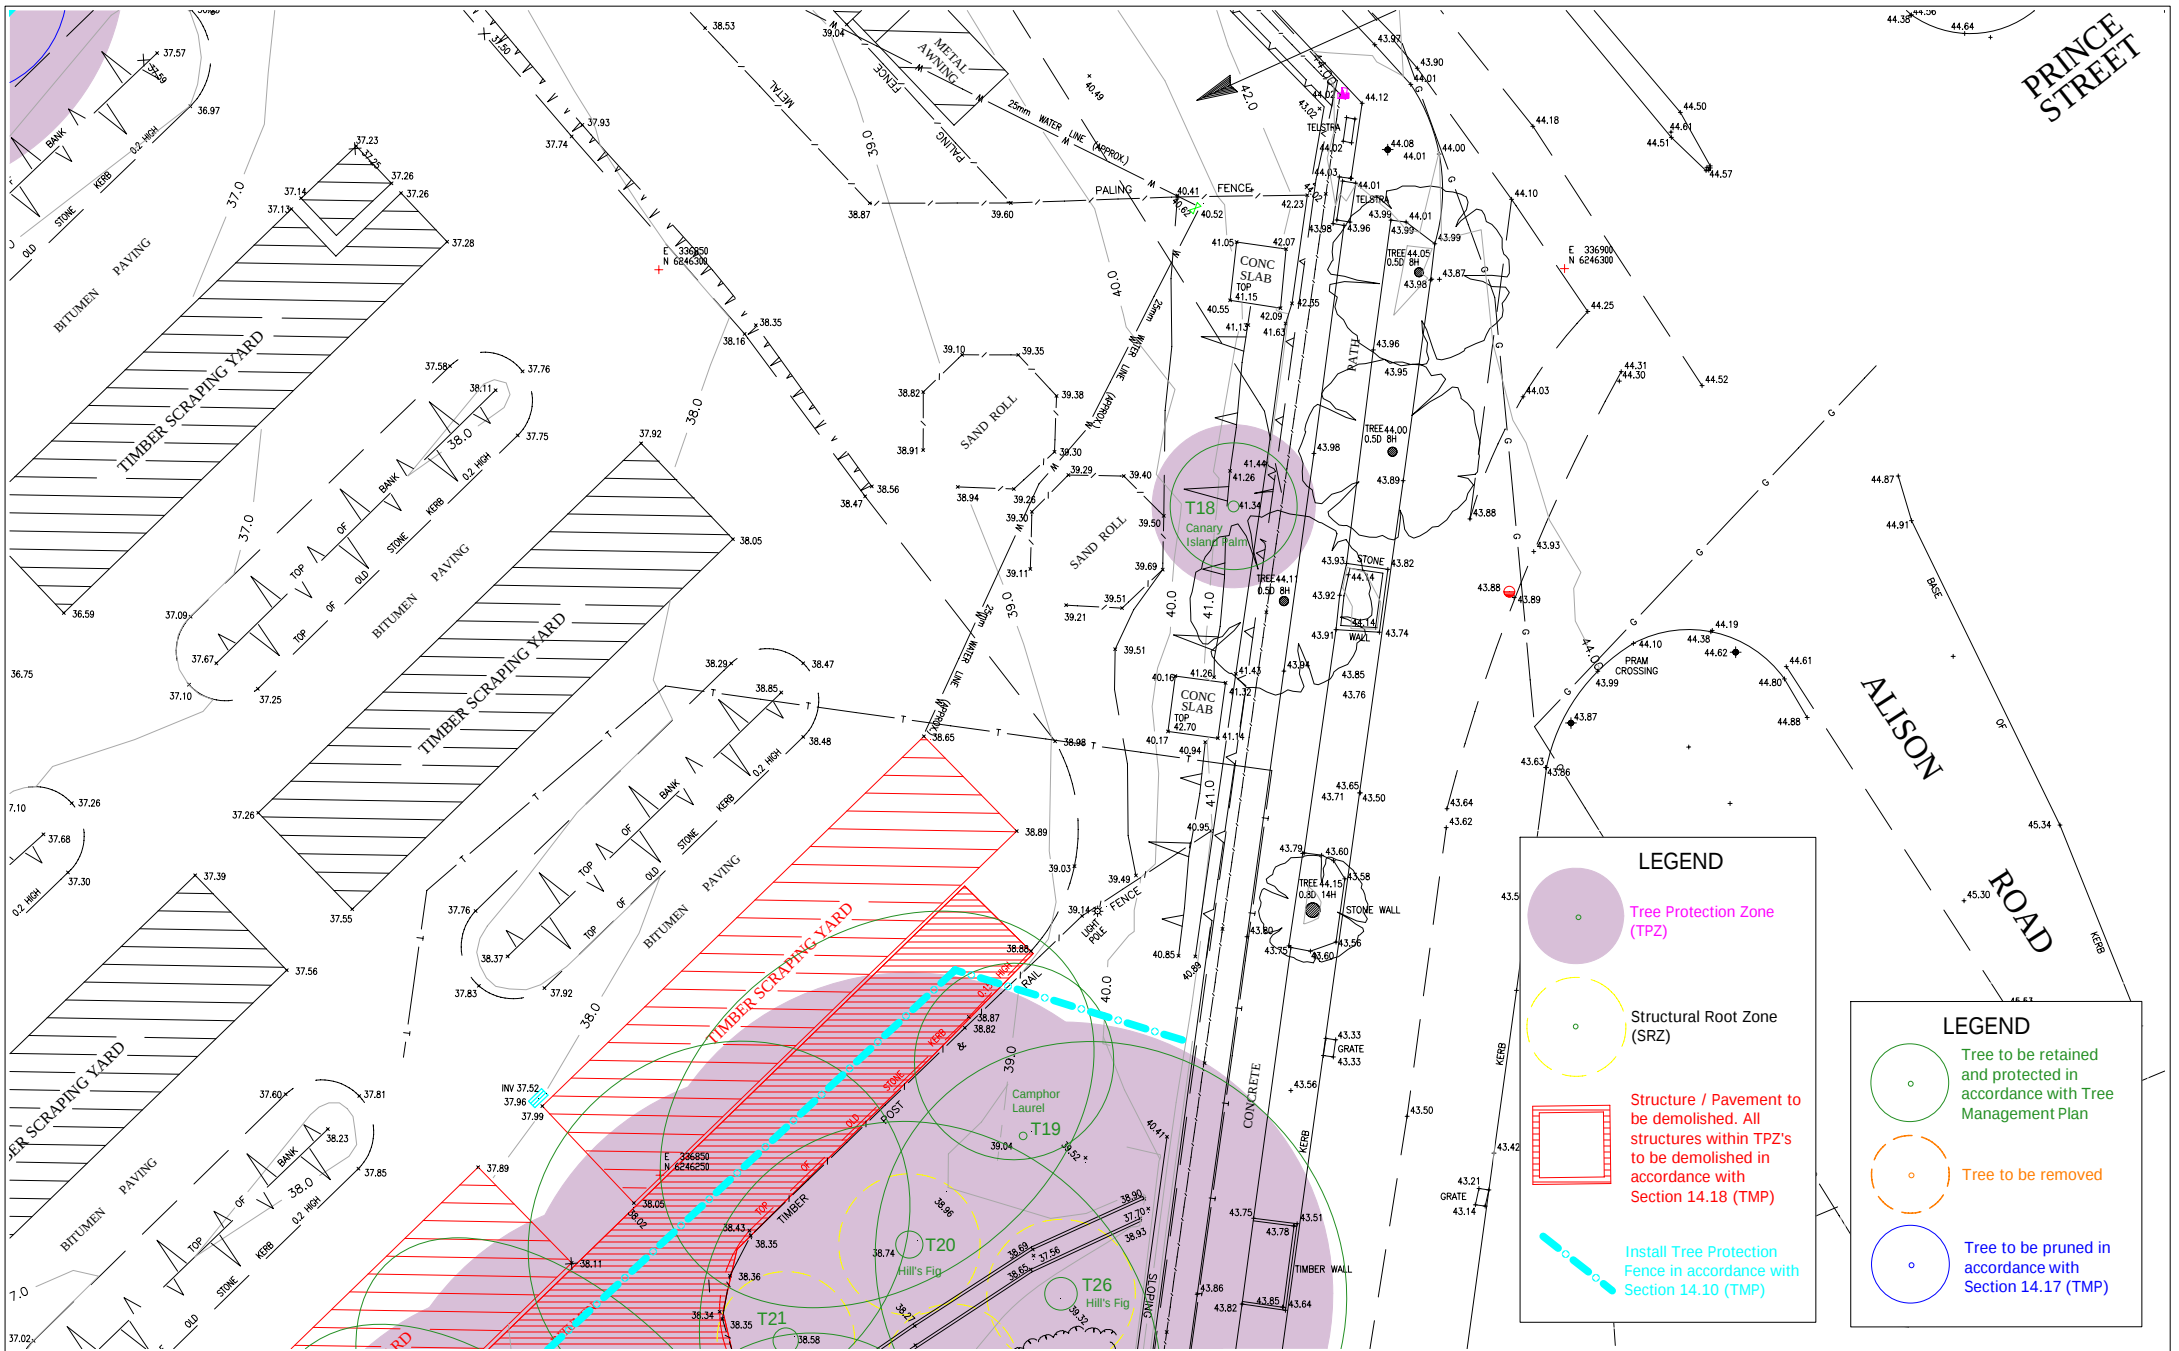

LEGEND

- Tree Protection Zone (TPZ)
- Structural Root Zone (SRZ)
- Structure / Pavement to be demolished. All structures within TPZ's to be demolished in accordance with Section 14.18 (TMP)
- Install Tree Protection Fence in accordance with Section 14.10 (TMP)

LEGEND

- Tree to be retained and protected in accordance with Tree Management Plan
- Tree to be removed
- Tree to be pruned in accordance with Section 14.17 (TMP)