


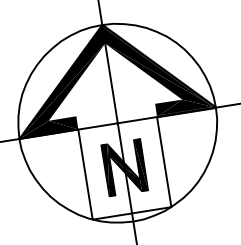

1

6

	8
--	---



AMENDMENTS/REVISIONS

[illegible]

CONSULTANT



Shaping the Future

SYDNEY
BRISBANE
CANBERRA
MELBOURNE
PERTH

Cardno ITC Pty. Limited
LEVEL 7, 33 YORK STREET
SYDNEY NSW 2000
Phone: + 61 2 9495 8100
Fax: + 61 2 9495 8111
Email: sydney.itc@cardno.com.au
www.cardnoitc.com.au

CLIENT

BILLBERGIA
Level 2, 25 Angas St
Meadowbank
NSW



SJB Architects

Level 2
490 Crown Street
Surry Hills NSW
2010 Australia
T 61 2 9380 9911
F 61 2 9380 9922
www.sjb.com.au



PROJECT	
---------	--

40 Walker St
Rhodes
Stages 2A & 3A

DRAWING TITLE


HYDRAULIC SERVICES
LEVELS 7 - 18
BUILDING D
SKETCH

DRAWN	DESIGNED	CHECKED	SCALE (AT FULL SIZE)
B.M.	M.T.	M.T.	1:150


DATE	DRAWING No.	REVISION
Oct '10	N10957-H20	01

Oct 20, 2010 - 4:43pm \\Customer Register\40 Walker St, Rhodes - Stages 2A & 3A - N10957\CAD\N10957-H19 - H21.dwg

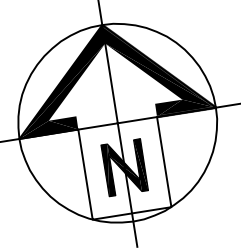

[illegible]

CONSULTANT

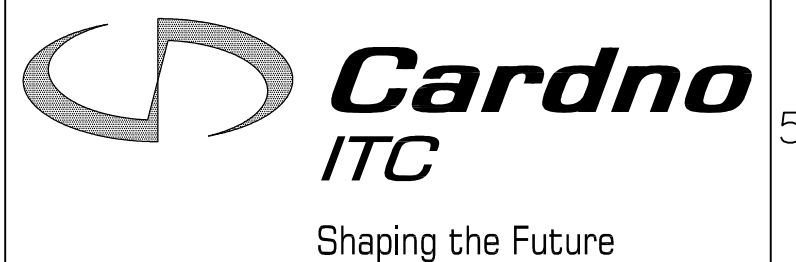

SYDNEY
BRISBANE
CANBERRA
MELBOURNE
PERTH

Cardno ITC Pty. Limited
LEVEL 7, 33 YORK STREET
SYDNEY NSW 2000
Phone: + 61 2 9495 8100
Fax: + 61 2 9495 8111
Email: sydney.etc@cardno.com.au
www.cardnoltc.com.au

CLIENT

BILLBERGIA
Level 2, 25 Angas St
Meadowbank
NSW



SJB Architects
Level 2
490 Crown Street
Surry Hills NSW
2010 Australia
T 61 2 9380 9911
F 61 2 9380 9922
www.sjb.com.au





PROJECT
40 Walker St
Rhodes
Stages 2A & 3A



DRAWING TITLE

HYDRAULIC SERVICES
PODIUM and LEVELS 2 & 4
BUILDING E
SKETCH

DRAWN	DESIGNED	CHECKED	SCALE (AT FULL SIZE)	
B.M.	M.T.	M.T.	1:100	
DATE		DRAWING No.		REVISION
Oct '10		N10957-H18		01

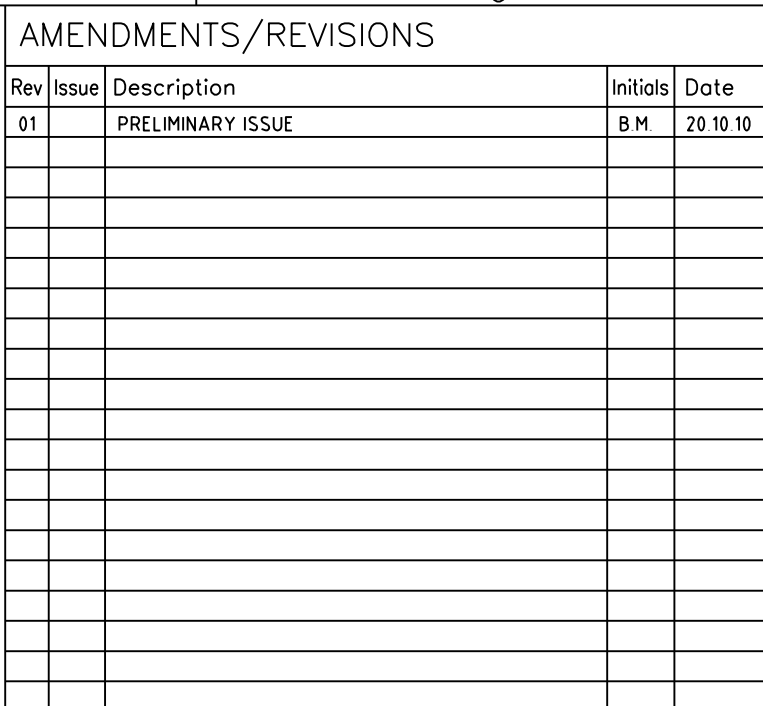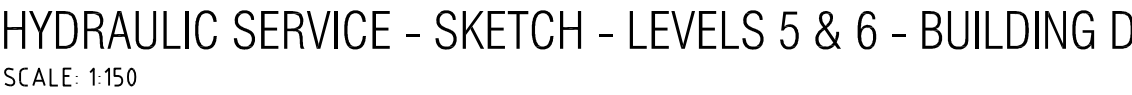

DRAWN	DESIGNED	CHECKED	SCALE (AT FULL SIZE)	
B.M.	M.T.	M.T.	1:150	
DATE		DRAWING No.		REVISION
Oct '10		N10957-H17		01

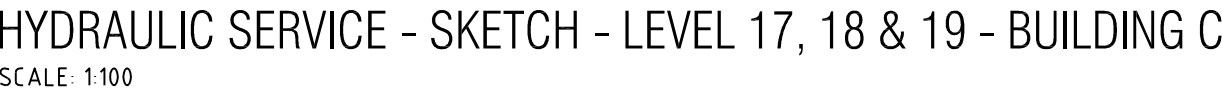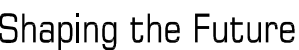CONSULTANT

Cardno ITC Pty. Limited
LEVEL 7, 33 YORK STREET
SYDNEY NSW 2000
Phone: + 61 2 9495 8100
Fax: + 61 2 9495 8111
Email: sydney.itc@cardno.com.au
www.cardnoitc.com.au

CLIN



Sillberglia
creating communities

SJB Architects



PROJECT

一

DRAWING TITLE

3

DATE	DRAWING No.	REVISION
Oct '10	N10957-H16	01

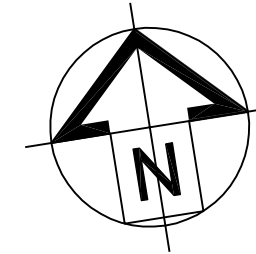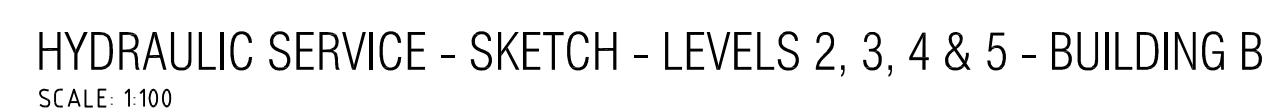[illegible]

CONSULTANT



Shaping the Future

SYDNEY
BRISBANE
CANBERRA
MELBOURNE
PERTH

Cardno ITC Pty. Limited
LEVEL 7, 33 YORK STREET
SYDNEY NSW 2000
Phone: + 61 2 9495 8100
Fax: + 61 2 9495 8111
Email: sydney.itc@cardno.com.au
www.cardnoitc.com.au

CLIENT	
--------	--

BILLBERGIA
Level 2, 25 Angas St
Meadowbank
NSW



SJB Architects

Level 2
490 Crown Street
Surry Hills NSW
2010 Australia
T 61 2 9380 9911
F 61 2 9380 9922
www.sib.com.au




PROJECT


40 Walker St
Rhodes
Stages 2A & 3A

DRAWING TITLE

HYDRAULIC SERVICES
LEVELS 2, 3, 4 & 5
BUILDING B
SKETCH

DRAWN	DESIGNED	CHECKED	SCALE (AT FULL SIZE)
B.M.	M.T.	M.T.	1:100
DATE	DRAWING No.		REVISION
Oct '10	N10957-H15		01

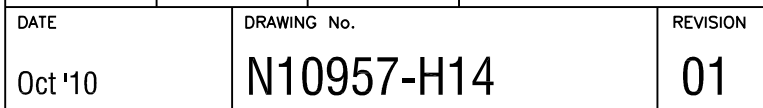

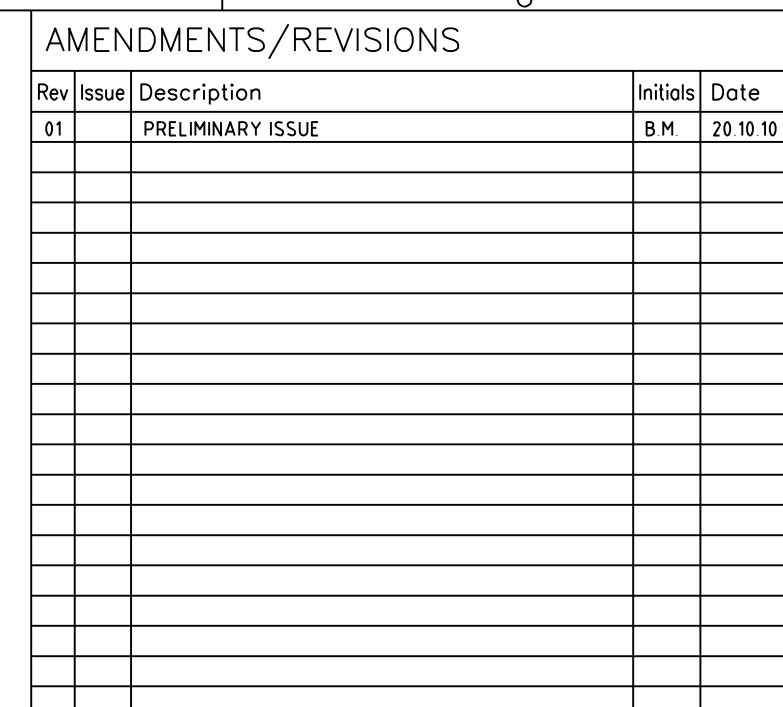

Cardno
ITC
Shaping the Future

Cardno ITC Pty. Limited
LEVEL 7, 33 YORK STREET
SYDNEY NSW 2000
Phone: + 61 2 9495 8100
Fax: + 61 2 9495 8111
Email: sydney.itc@cardno.com.au
www.cardnoitc.com.au

BILLBERGIA
Level 2, 25 Angas St
Meadowbank
NSW




PROJECT
40 Walker St
Rhodes
Stages 2A & 3A

DRAWING TITLE

HYDRAULIC SERVICES
LEVELS 1, 3 & 5
BUILDING E
SKETCH

DRAWN	DESIGNED	CHECKED	SCALE (AT FULL SIZE)	
B.M.	M.T.	M.T.	1:100	
DATE		DRAWING No.		REVISION
Oct '10		N10957-H13		01

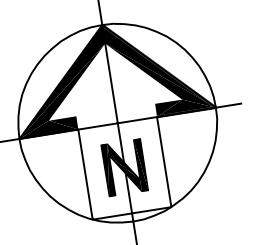[illegible]

SYDNEY
BRISBANE
CANBERRA
MELBOURNE
PERTH

Cardno ITC Pty. Limited
LEVEL 7, 33 YORK STREET
SYDNEY NSW 2000
Phone: + 61 2 9495 8100
Fax: + 61 2 9495 8111
Email: sydney.itc@cardno.com.au
www.cardnoitc.com.au



Hillbergia
creating communities



40 Walker St
Rhodes
Stages 2A & 3A

HYDRAULIC SERVICES
LEVEL 1, 2, 3 & 4
BUILDING D
SKETCH

DRAWN	DESIGNED	CHECKED	SCALE (AT FULL SIZE)	
B.M.	M.T.	M.T.	1:150	
DATE		DRAWING No.		REVISION
Oct '10		N10957-H12		01