
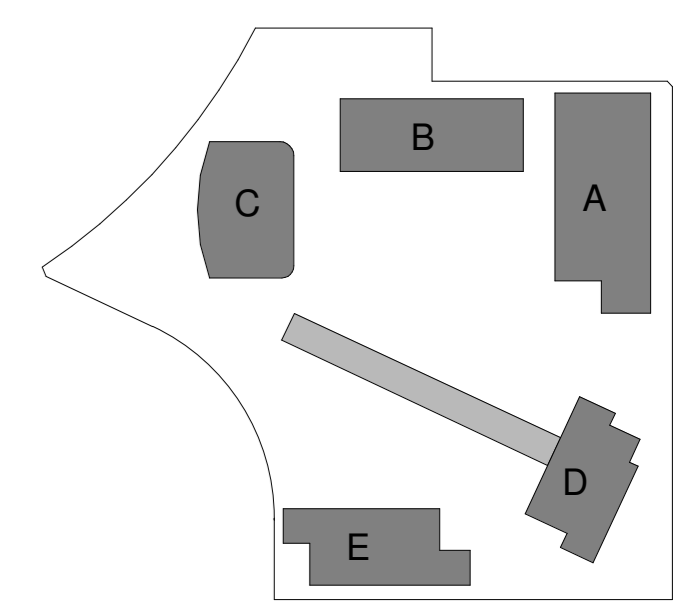


In accepting and utilizing this document the recipient agrees that SJB Architects (NSW) Pty. Ltd. ACN 081 094 724 SJB Architects, retain all common law, statutory law and other rights including copyright and intellectual property rights. The recipient agrees not to use this document for any purpose other than its intended use. To waive all claims against SJB Architects resulting from unauthorized changes, or to reuse the document on other projects without the prior written consent of SJB Architects. Under no circumstances shall transfer of this document be deemed a sale. SJB Architects makes no warranties of fitness for any purpose.

The Builder/Contractor shall verify job dimensions prior to any work commencing. Figured dimensions shall take precedence over scaled work.

Rev.	Date	Revision
A	12/11/2010	DA Test of Adequacy

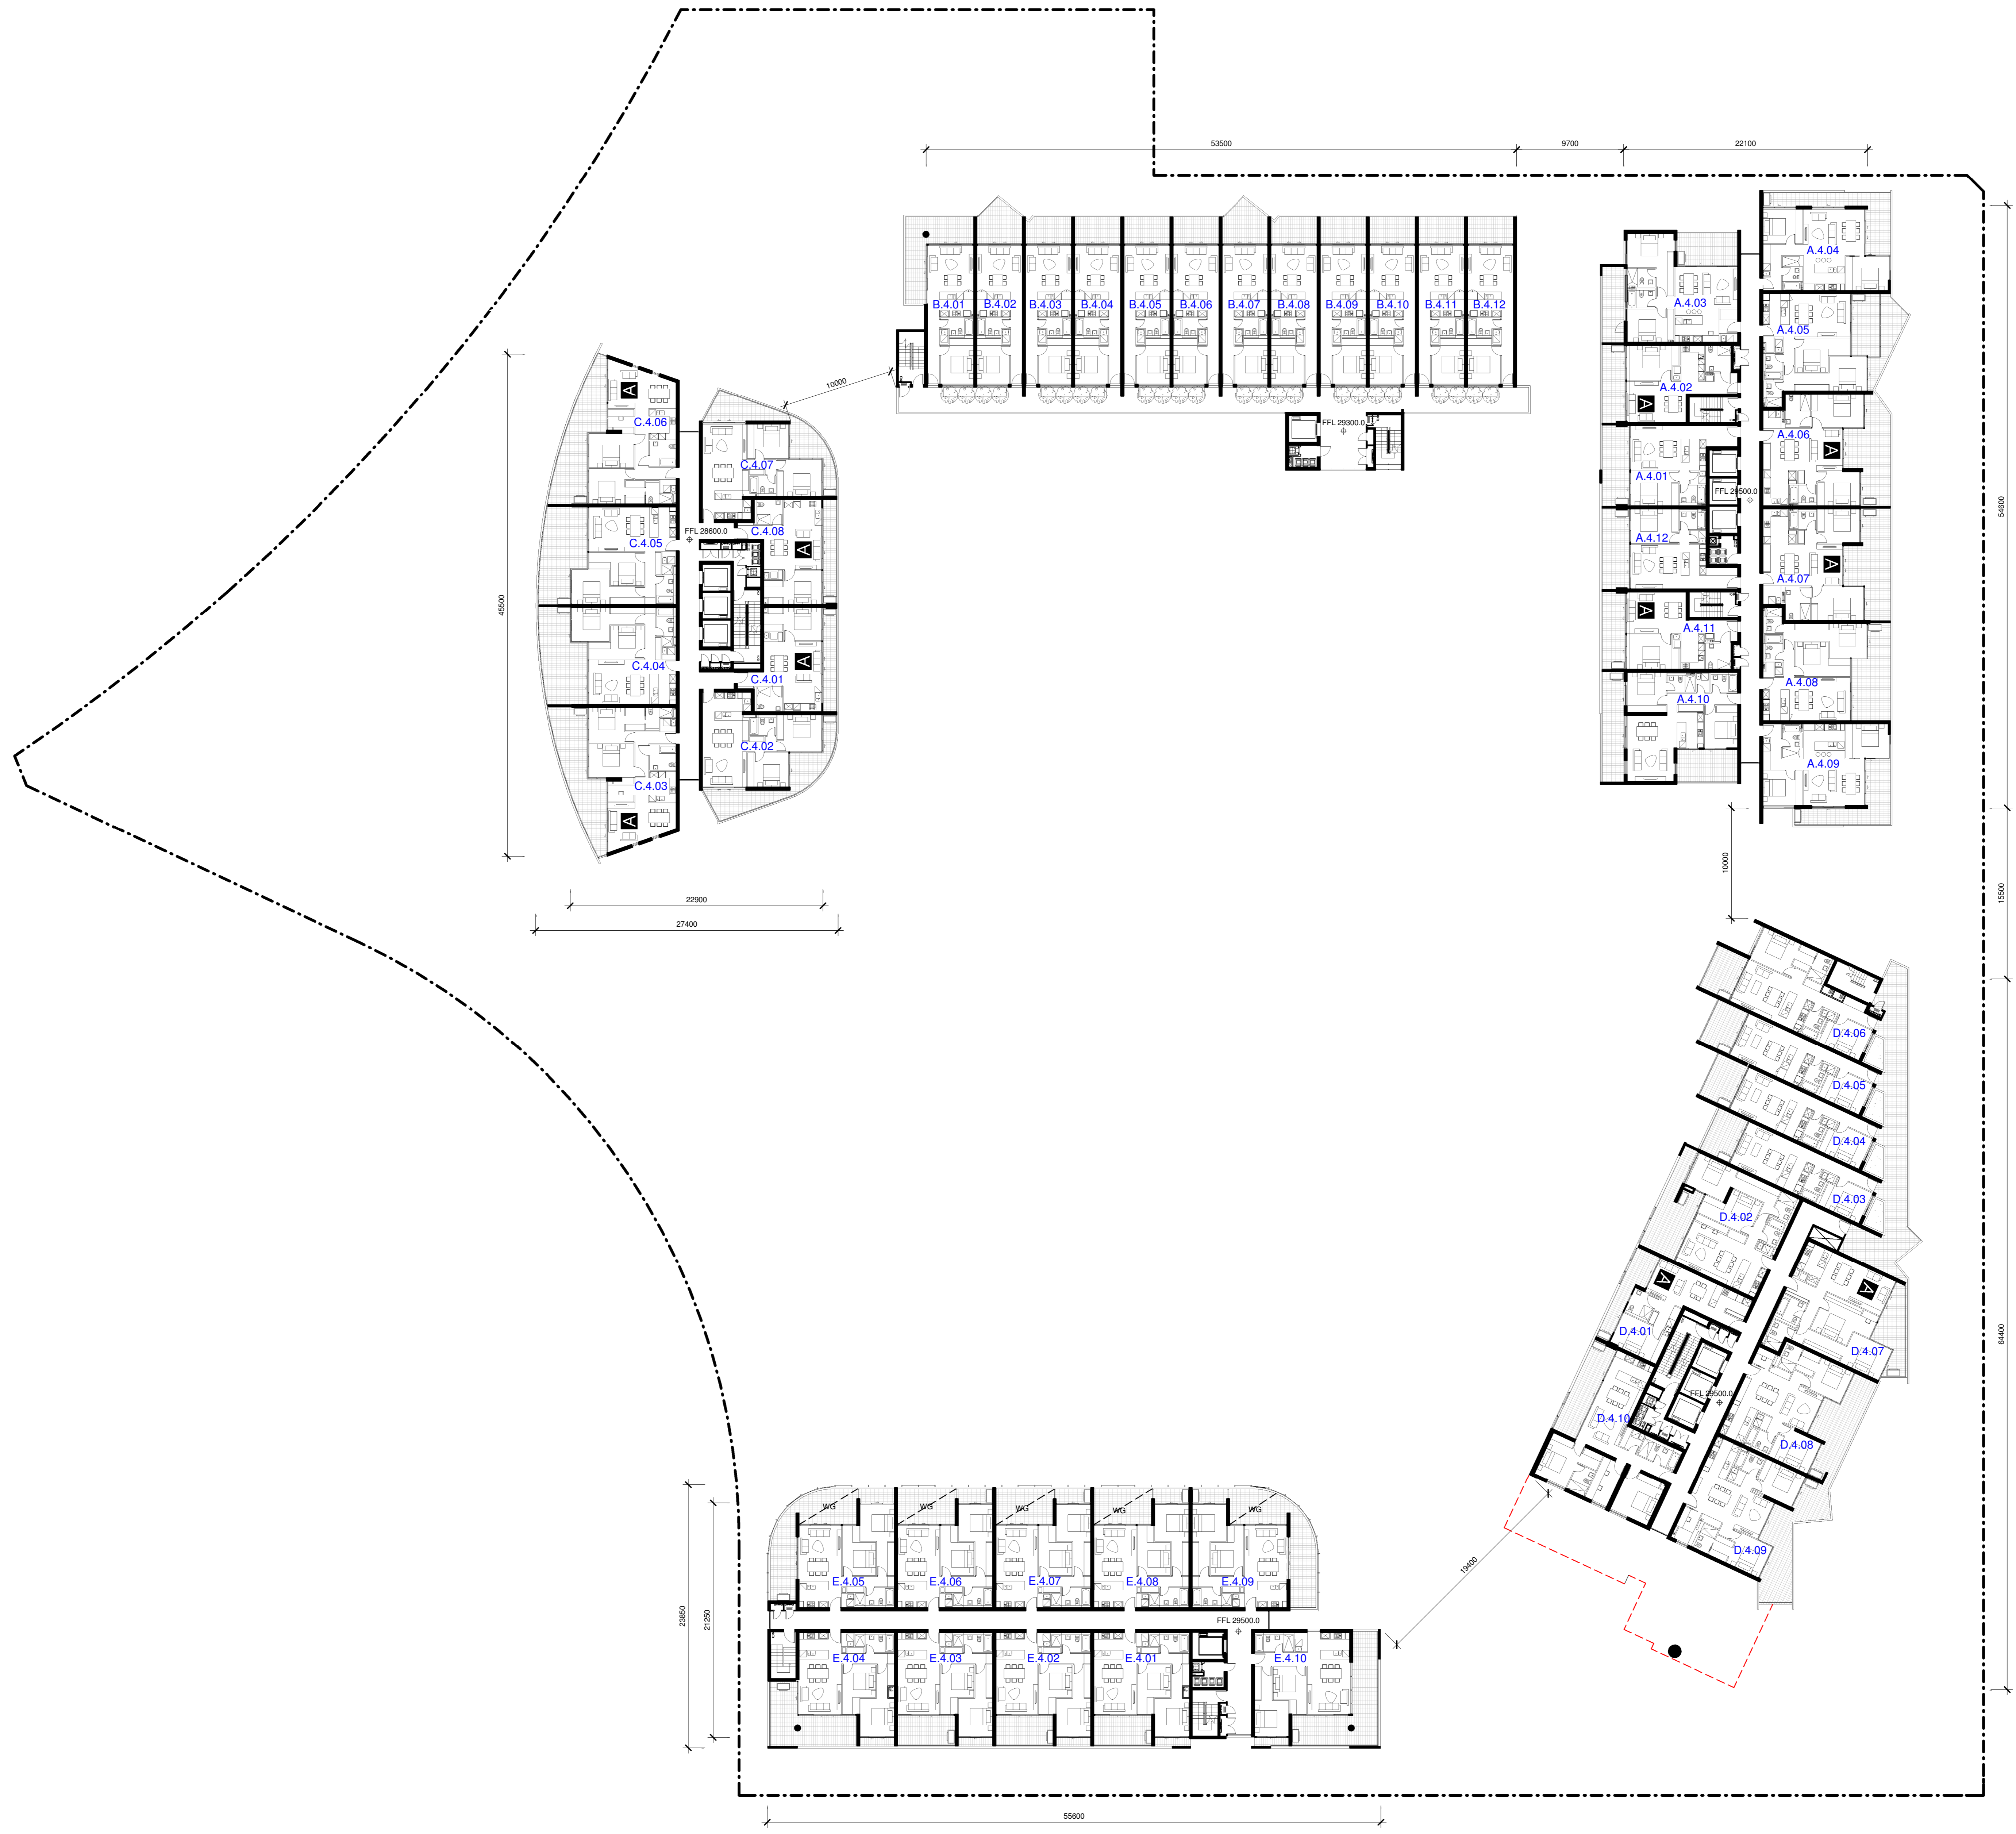

Client
 Project
STAGE 2A + 3A
WALKER ST.
RHODES
 for
Billbergia

Drawing Name
Level 04 Plan



Date	Scale	Sheet Size
23/11/10	1 : 250	@ B1
Reg. No.	Drawn	Chk.
	BS/NH	JP
Job No.	Drawing No.	Revision
4410	A-0207	A

SJB Architects
 Level 2, 490 Crown St
 Surry Hills NSW
 2010 Australia
 T 61 2 9380 9911
 F 61 2 9380 9922
 www.sjb.com.au
 Nominated Architects
 Adam Haddock 7188
 John Prater 7004

