


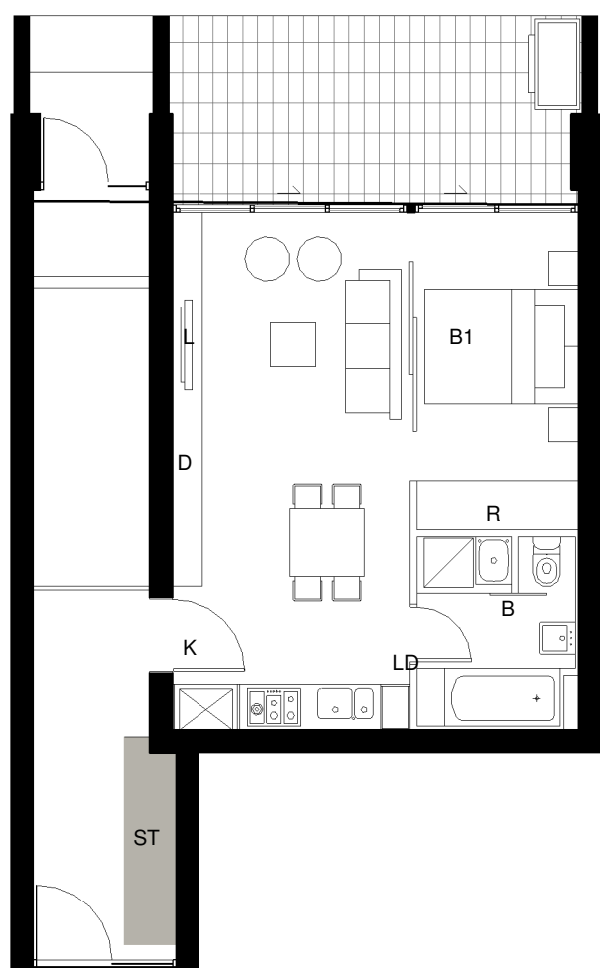


1 DETAIL PLAN
BLDG A - Apartment Type 2
1 BED - 55sqm Storage - 3cbm(Includes Media Room)

A.13.02	A.18.09	A.23.09
A.14.02	A.19.02	A.24.02
A.15.02	A.19.09	A.24.09
A.16.02	A.21.02	
A.16.09	A.21.09	
A.17.02	A.22.02	
A.17.09	A.22.09	
A.18.02	A.23.02	




2 DETAIL PLAN
BLDG A - Apartment Type 3
1 BED - 55sqm Storage - 5cbm

A.1.01	A.5.01	A.09.01	A.13.01	A.17.01	A.22.01
A.1.11	A.5.12	A.09.10	A.13.10	A.17.10	A.22.10
A.2.01	A.6.01	A.10.01	A.14.01	A.18.01	A.23.01
A.2.12	A.6.12	A.10.10	A.14.10	A.18.10	A.23.10
A.3.01	A.7.01	A.11.01	A.15.01	A.19.01	A.24.01
A.3.12	A.7.10	A.11.10	A.15.10	A.19.10	A.24.10
A.4.01	A.08.01	A.12.01	A.16.01	A.21.01	
A.4.12	A.08.10	A.12.10	A.16.10	A.21.10	

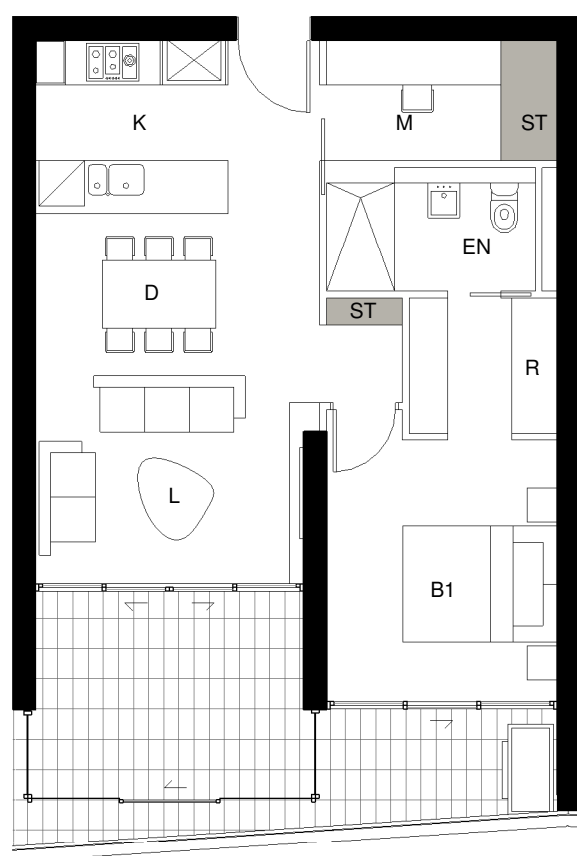


3 DETAIL PLAN
BLDG A - Apartment Type 9
1 BED - 54sqm Storage - 3.5cbm

A.19.05	A.21.06
A.19.06	A.22.05
A.19.06	A.22.05
A.20.05	A.22.06
A.20.06	A.23.05
A.21.05	A.23.06
A.21.05	A.24.05
A.21.06	A.24.06

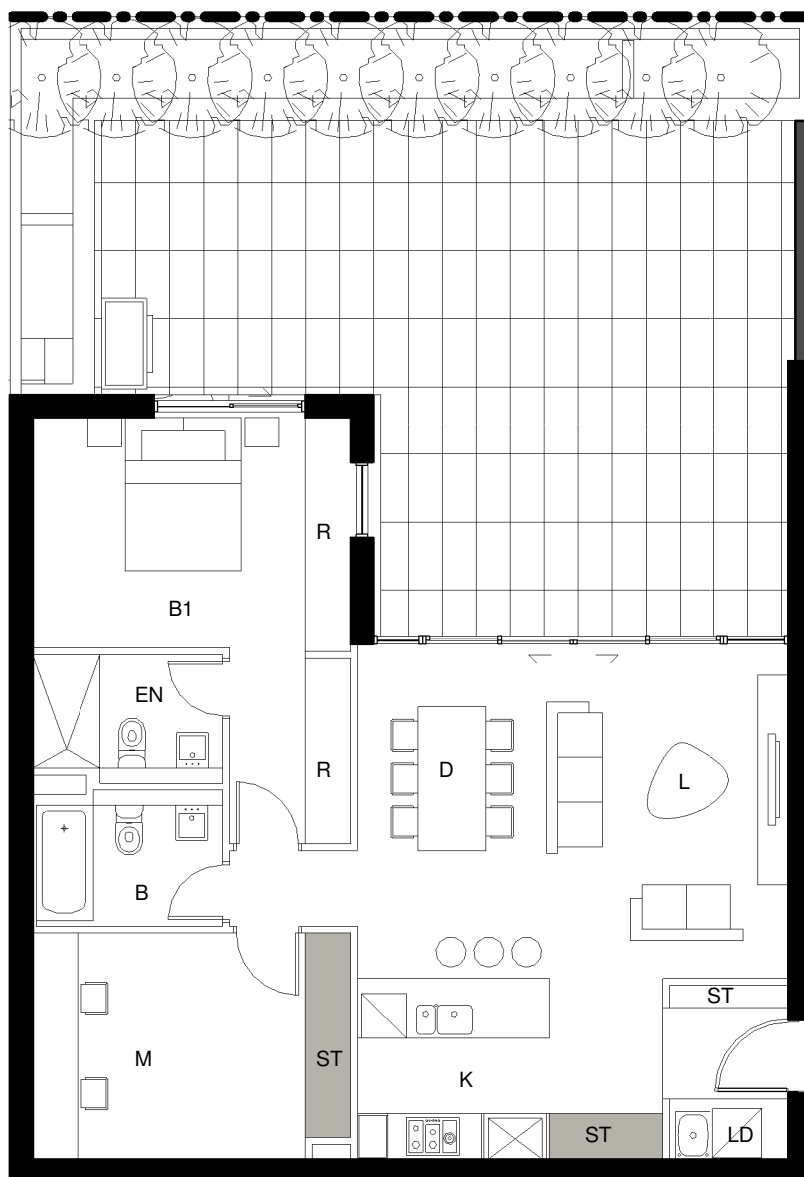

4 DETAIL PLAN
BLDG A - Apartment Type 10
2 BED - 80sqm Storage - 10cbm

A.P.O.01

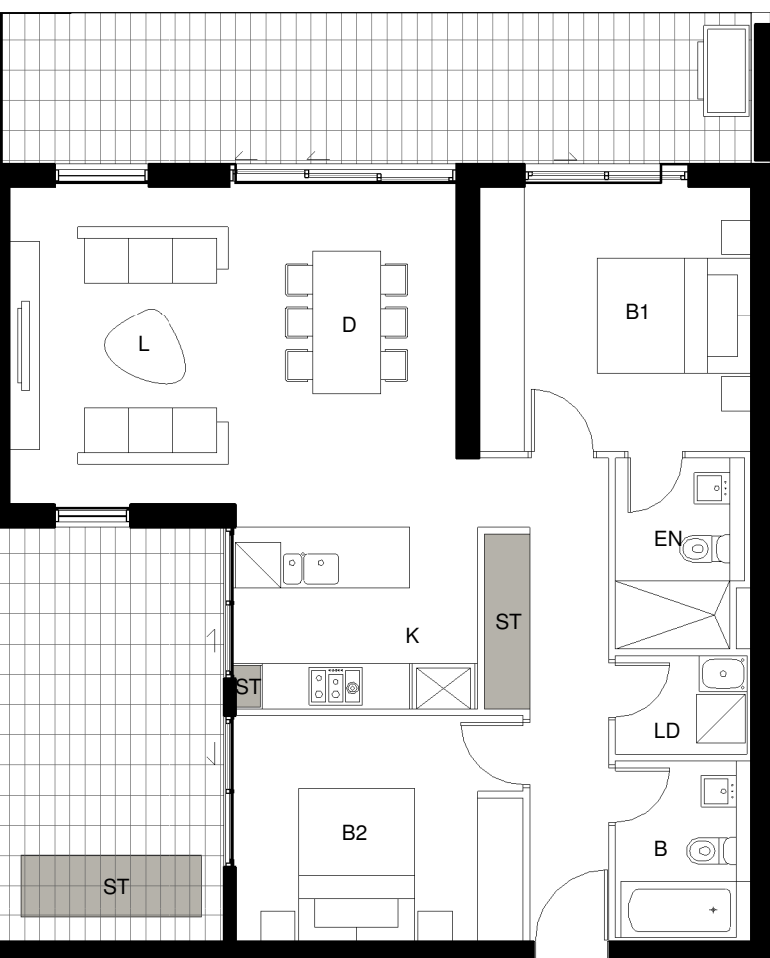


5 DETAIL PLAN
BLDG A - Apartment Type 1
2 BED - 80sqm Storage - 4cbm (2cbm internal + 2cbm balcony)

A.1.09	A.09.08	A.17.08
A.2.10	A.10.08	A.18.08
A.3.10	A.11.08	A.19.08
A.4.10	A.12.08	A.20.08
A.5.10	A.13.08	A.21.08
A.6.10	A.14.08	A.22.08
A.7.08	A.15.08	A.23.08
A.08.08	A.16.08	A.24.08




6 DETAIL PLAN
BLDG A - Apartment Type 4
2 BED - 81sqm Storage - 4.8cbm(Includes Media Room)

A.1.03	A.10.03	A.18.03	D.9.02	D.17.02
A.2.03	A.11.03	A.19.03	D.10.02	D.18.02
A.3.03	A.12.03	A.21.03	D.11.02	D.19.02
A.4.03	A.13.03	A.22.03	D.12.02	D.20.02
A.5.03	A.14.03	A.23.03	D.13.02	D.21.02
A.6.03	A.15.03	A.24.03	D.14.02	D.22.02
A.7.03	A.16.03	D.7.02	D.15.02	D.23.02
A.08.03	A.17.03	D.8.02	D.16.02	D.24.02
A.09.03				

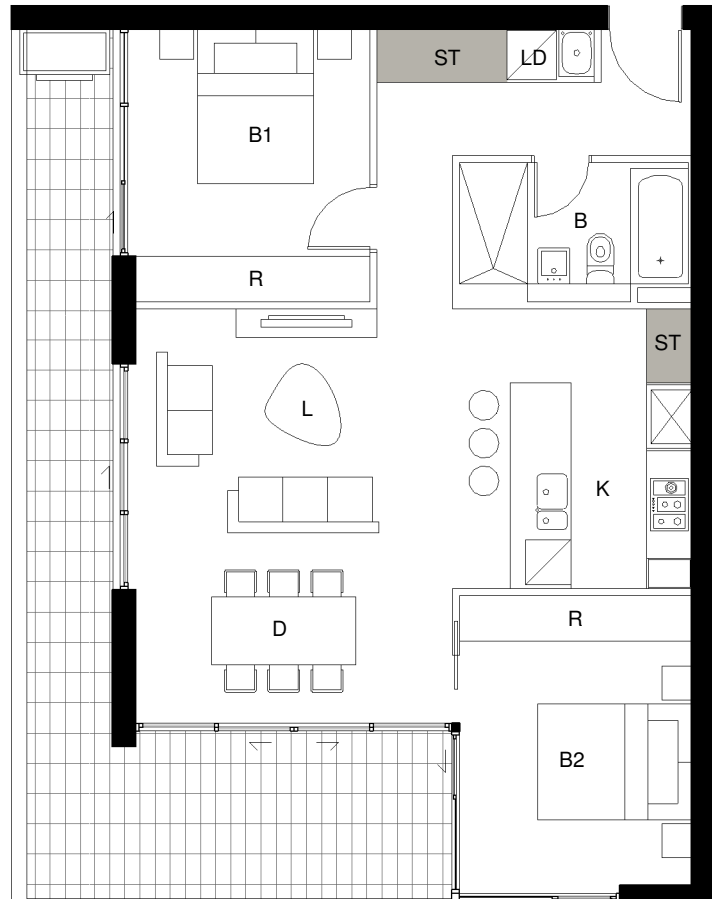

7 DETAIL PLAN
BLDG A - Apartment Type 5
2 BED - 74sqm Storage - 4.8cbm

A.1.04	A.4.04
A.1.08	A.4.09
A.2.04	A.5.04
A.2.09	A.5.09
A.3.04	A.6.04
A.3.09	A.6.09

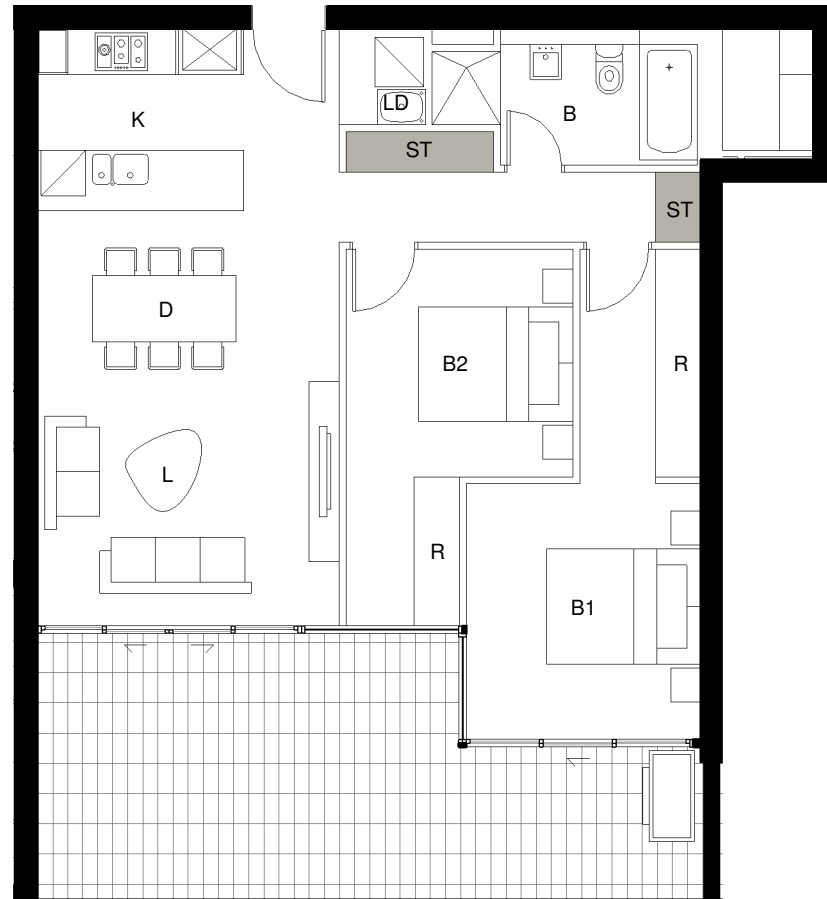

8 DETAIL PLAN
BLDG A - Apartment Type 6
2 BED - 77sqm Storage 6.3cbm



A.1.05	A.5.05	A.08.07	A.12.04	A.15.07
A.1.07	A.5.08	A.09.04	A.12.07	A.16.04
A.2.05	A.6.05	A.09.07	A.13.04	A.16.07
A.2.08	A.6.08	A.10.04	A.13.07	A.17.04
A.3.05	A.7.04	A.10.07	A.14.04	A.17.07
A.3.08	A.7.07	A.11.04	A.14.07	A.18.04
A.4.05	A.08.04	A.11.07	A.15.04	A.18.07
A.4.08				



9 DETAIL PLAN
BLDG A - Apartment Type 7
2 BED - 79sqm Storage 7cbm

A.6.06	A.09.06	A.13.05	A.16.05
A.6.07	A.10.05	A.13.06	A.16.06
A.7.05	A.10.06	A.14.05	A.17.05
A.7.06	A.11.05	A.14.06	A.17.06
A.08.05	A.11.06	A.15.05	A.18.05
A.08.06	A.12.05	A.15.06	A.18.06
A.09.05	A.12.06		

NOTE
REFER TO SHEET A234
FOR ADAPTABLE LAYOUTS

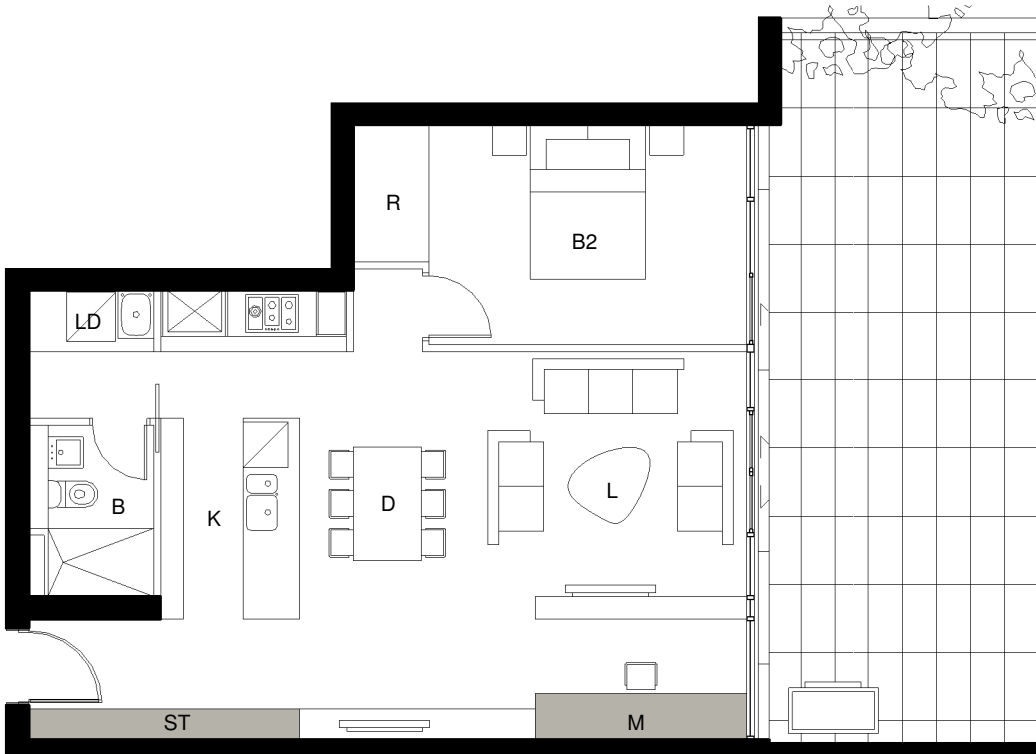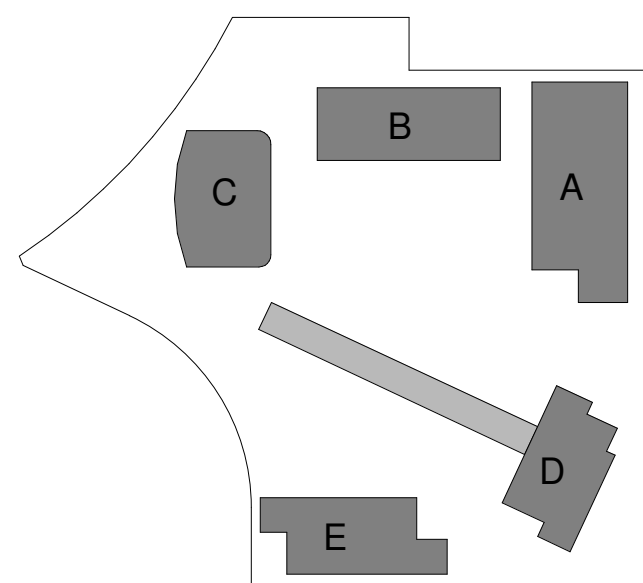


10 DETAIL PLAN
BLDG A - Apartment Type 11
1 BED - 67sqm Storage - 5cbm(Including Media Room)

A.P.O.02



11 DETAIL PLAN
BLDG A - Apartment Type 8
3 BED - 101sqm Storage 5cbm

A.19.04	A.22.04
A.19.07	A.22.07
A.20.04	A.23.04
A.20.07	A.23.07
A.21.04	A.24.04
A.21.07	A.24.07

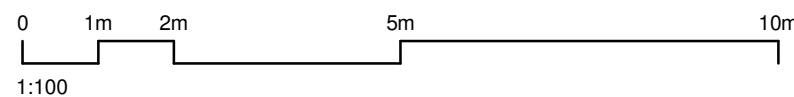

Client



Billbergia
creating communities®

Project

**STAGE 2A + 3A
WALKER ST.
RHODES
for
Billbergia**

Drawing Name

**Apartment Typologies
Bldg A**

Date: 09/14/10 Scale: 1 : 100 Sheet Size: @ B1

Reg No. Drawn Chk. DP/NH JP

Job No. Drawing No. Revision

4410 A-0231 A

SJB Architects
Level 2, 490 Crown St
Sunny Hills NSW
2010 Australia
T 61 2 9380 9911
F 61 2 9380 9922
www.sjb.com.au
Nominated Architects
Adam Haddow 7188
John Pradel 7004

