

| Rev. | Date       | Revision            |
|------|------------|---------------------|
| A    | 12/11/2010 | DA Test of Adequacy |



NOTE

REFER TO SHEET A234  
FOR ADAPTABLE LAYOUTS

Client



**Billbergia**  
creating communities®

Project

**STAGE 2A + 3A  
WALKER ST.  
RHODES  
for Billbergia**

Drawing Name

**Apartment Typologies  
Bldg D & E**

Date

09/14/10

Scale

1 : 100

Sheet Size

@ B1

Reg No.

Drawn

Chk.

Job No.

Drawing No.

Revision

DP/NH


JP

**4410**

**A-0233**


**A**

**SJB Architects**  
Level 2, 490 Crown St  
Sydney Hills NSW  
2010 Australia  
T 61 2 9380 9911  
F 61 2 9380 9922  
www.sjb.com.au  
Nominated Architects  
Adam Haddow 7188  
John Pradel 7004

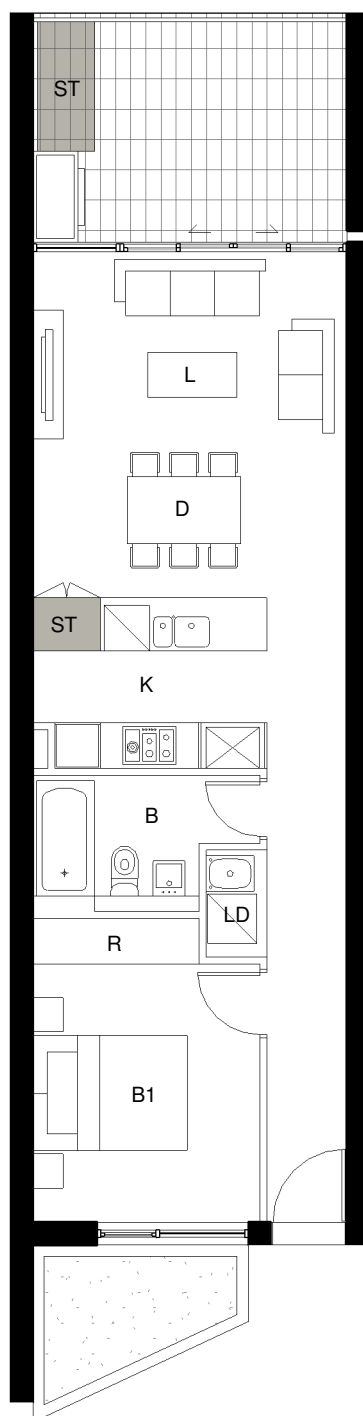

**3 DETAIL PLAN**  
BLDG D - Apartment Type 3  
1 BED - 53sqm Storage 3cbm (1.7 Indoors + 1.3 Outdoors)

|        |        |        |        |
|--------|--------|--------|--------|
| D.1.03 | D.2.05 | D.4.04 | D.6.03 |
| D.1.04 | D.3.03 | D.4.05 | D.6.04 |
| D.1.05 | D.3.04 | D.5.03 | D.6.05 |
| D.2.03 | D.3.05 | D.5.04 |        |
| D.2.04 | D.4.03 | D.5.05 |        |

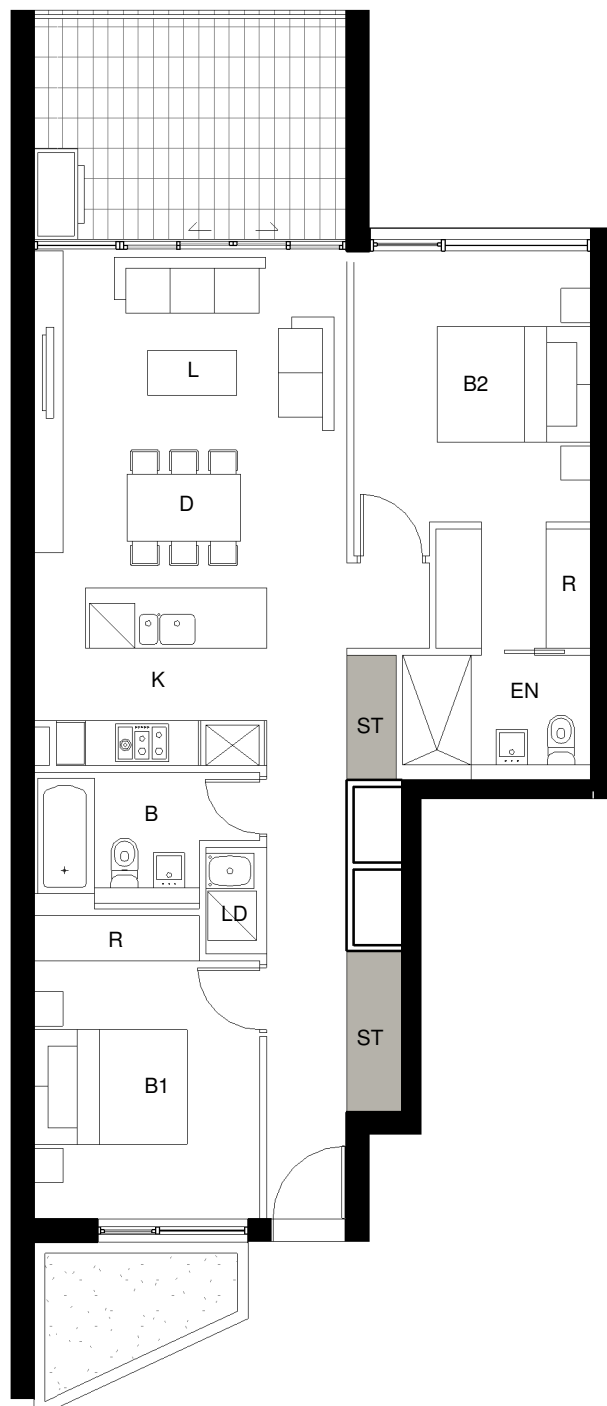


**4 DETAIL PLAN**  
BLDG D - Apartment Type 4  
2 BED - 79sqm Storage 6.3cbm

|        |        |
|--------|--------|
| D.1.06 | D.4.06 |
| D.2.06 | D.5.06 |
| D.3.06 | D.6.06 |



**9 DETAIL PLAN**  
BLDG D - Apartment Type 9  
2 BED - 81sqm Storage - 4cbm

|        |         |         |
|--------|---------|---------|
| D.5.10 | D.10.06 | D.15.06 |
| D.5.10 | D.11.06 | D.16.06 |
| D.7.06 | D.12.06 | D.17.06 |
| D.8.06 | D.13.06 | D.18.06 |
| D.9.06 | D.14.06 |         |

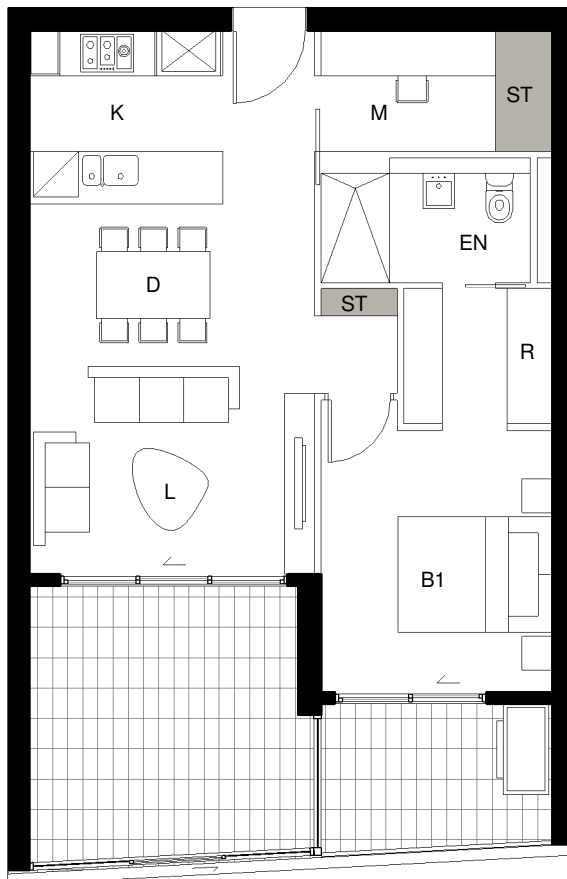

**11 DETAIL PLAN**  
BLDG D - Apartment Type 11  
1 BED - 54sqm Storage - 3.5cbm

|         |         |
|---------|---------|
| D.19.04 | D.22.04 |
| D.19.05 | D.22.05 |
| D.20.04 | D.23.04 |
| D.20.05 | D.23.05 |
| D.21.04 | D.24.04 |
| D.21.05 | D.24.05 |



**5 DETAIL PLAN**  
BLDG D - Apartment Type 5  
2 BED - 82sqm Storage - 7cbm

|        |
|--------|
| D.1.09 |
| D.2.09 |
| D.3.09 |
| D.4.09 |
| D.5.09 |




**10 DETAIL PLAN**  
BLDG D - Apartment Type 10  
3 BED - 106sqm Storage - 5cbm

|         |         |
|---------|---------|
| D.19.06 | D.22.06 |
| D.20.06 | D.23.06 |
| D.21.06 | D.24.06 |



**12 DETAIL PLAN**  
BLDG D - Apartment Type 12  
1 BED - 52sqm Storage - 3cbm

|         |         |
|---------|---------|
| D.19.01 | D.22.01 |
| D.19.08 | D.22.08 |
| D.20.01 | D.23.01 |
| D.20.08 | D.23.08 |
| D.21.01 | D.24.01 |
| D.21.08 | D.24.08 |

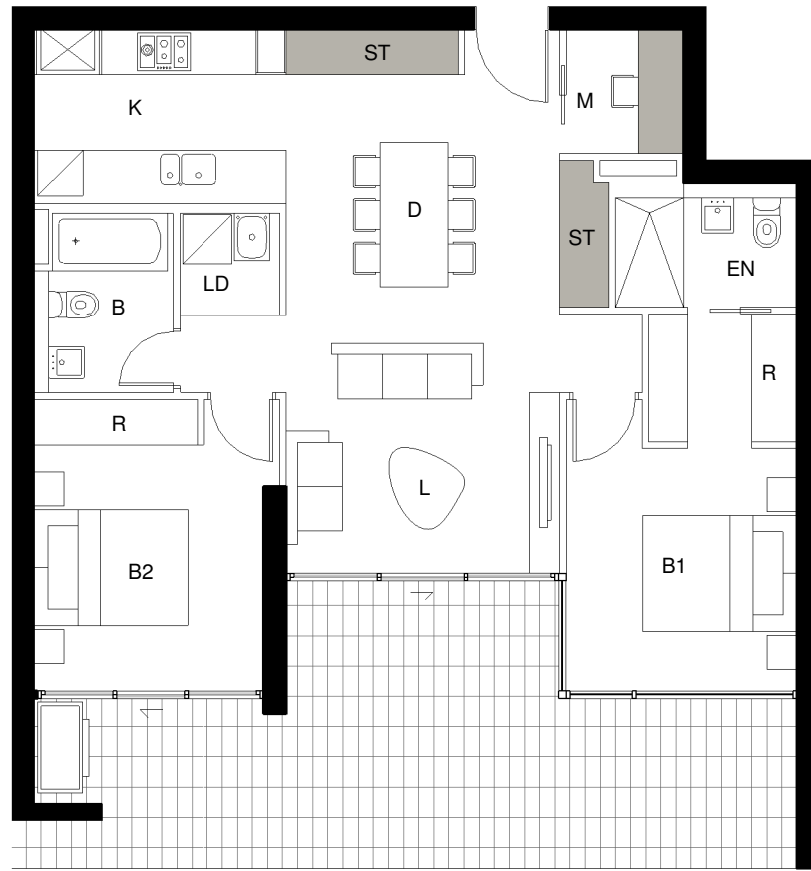

**6 DETAIL PLAN**  
BLDG D - Apartment Type 6  
2 BED - 79sqm Storage - 7cbm (Includes Media Room)

|        |         |         |         |
|--------|---------|---------|---------|
| D.1.08 | D.7.05  | D.11.05 | D.15.05 |
| D.2.08 | D.8.04  | D.12.04 | D.16.04 |
| D.3.08 | D.8.05  | D.12.05 | D.16.05 |
| D.4.08 | D.9.04  | D.13.04 | D.17.04 |
| D.5.08 | D.9.05  | D.13.05 | D.17.05 |
| D.6.08 | D.10.04 | D.14.04 | D.18.04 |
| D.6.09 | D.10.05 | D.14.05 | D.18.05 |
| D.7.04 | D.11.04 | D.15.04 |         |




**13 DETAIL PLAN**  
BLDG D - Apartment Type 13  
3 BED - 102sqm Storage - 5cbm

|         |         |
|---------|---------|
| D.19.03 | D.22.03 |
| D.20.03 | D.23.03 |
| D.21.03 | D.24.03 |



**1 DETAIL PLAN**  
BLDG D - Apartment Type 1  
2 BED - 98sqm Storage 4.5cbm (Includes Media Room)

|        |
|--------|
| D.1.10 |
| D.2.10 |
| D.3.10 |
| D.4.10 |

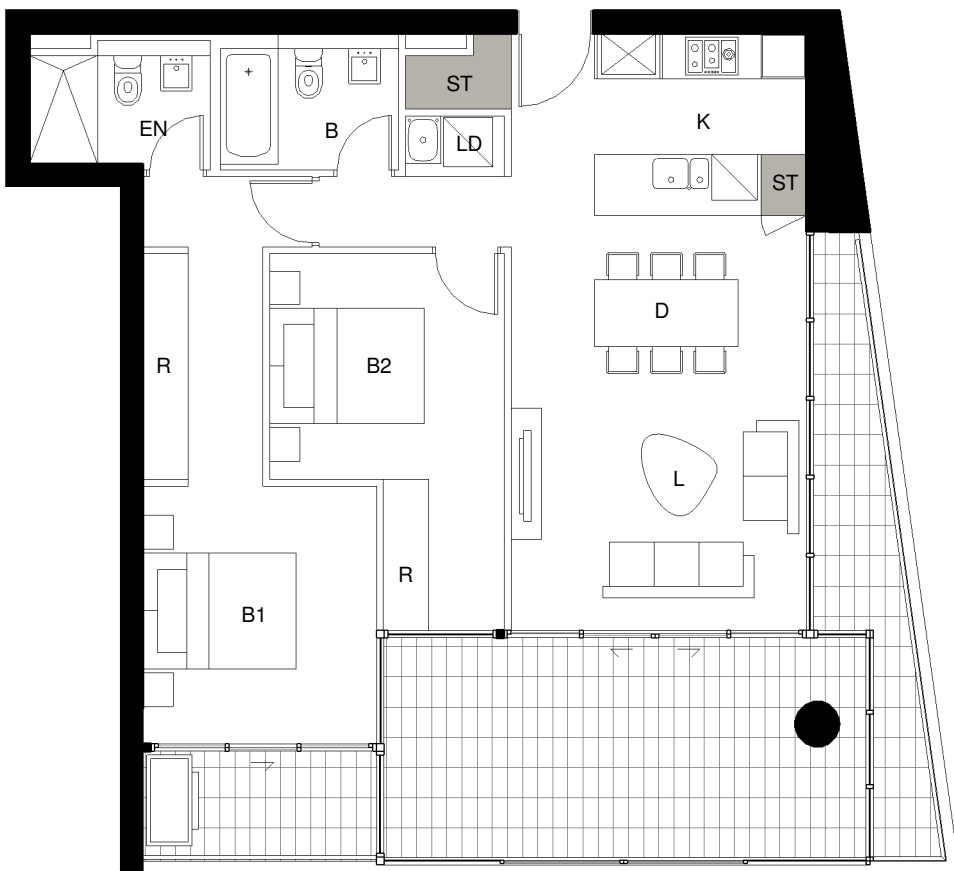



**7 DETAIL PLAN**  
BLDG D - Apartment Type 7  
2 BED - 77sqm Storage - 3.5cbm

|         |         |
|---------|---------|
| D.9.03  | D.14.03 |
| D.10.03 | D.15.03 |
| D.11.03 | D.16.03 |
| D.12.03 | D.17.03 |
| D.13.03 | D.18.03 |




**16 DETAIL PLAN**  
BLDG D - Apartment Type 14  
3 BED - 197sqm Storage - 8cbm (Includes Media Room)

|        |
|--------|
| D.5.11 |
| D.6.11 |

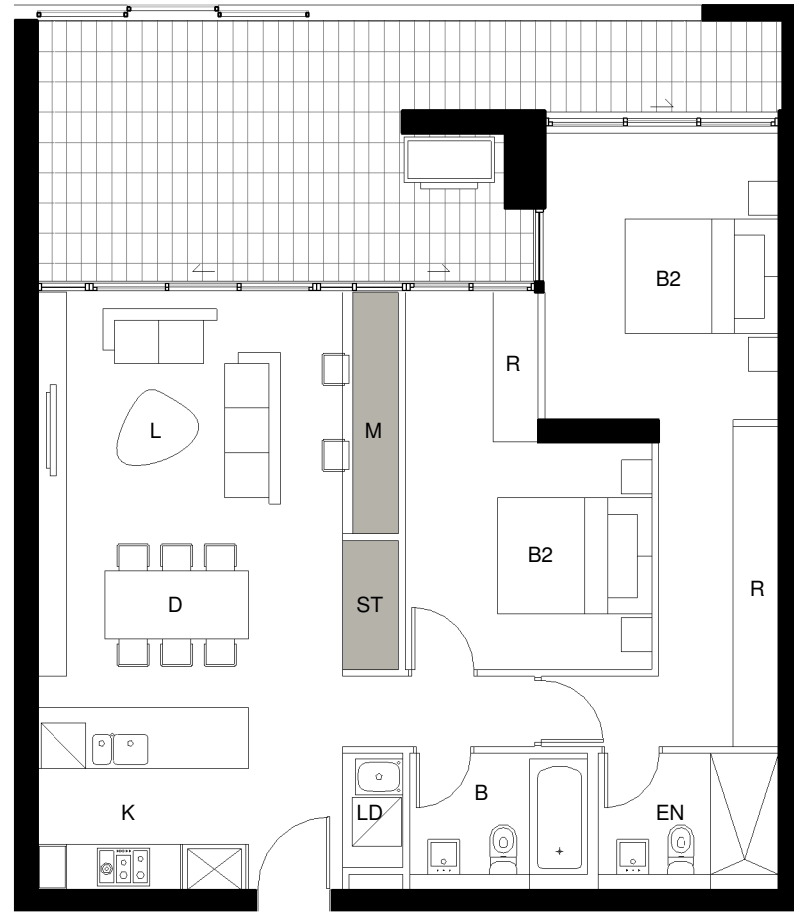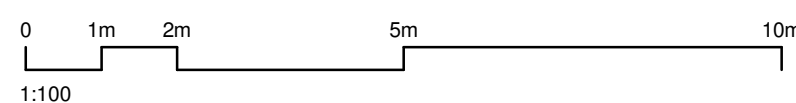


**2 DETAIL PLAN**  
BLDG D - Apartment Type 2  
2 BED - 84sqm Storage - 5cbm (Includes Media Room)

|        |
|--------|
| D.1.02 |
| D.2.02 |
| D.3.02 |
| D.4.02 |
| D.5.02 |
| D.6.02 |

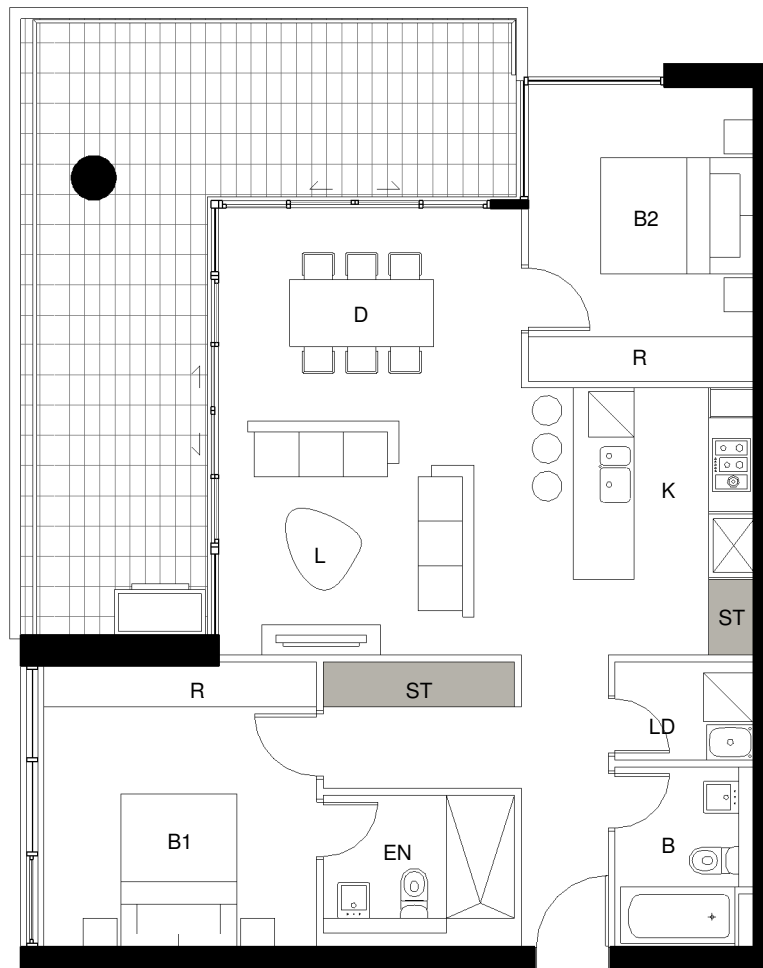

**8 DETAIL PLAN**  
BLDG D - Apartment Type 8  
2 BED - 84sqm Storage - 4cbm

|         |         |         |
|---------|---------|---------|
| D.7.07  | D.14.07 | D.21.07 |
| D.8.07  | D.15.07 | D.22.07 |
| D.9.07  | D.16.07 | D.23.07 |
| D.10.07 | D.17.07 | D.24.07 |
| D.11.07 | D.18.07 |         |
| D.12.07 | D.19.07 |         |
| D.13.07 | D.20.07 |         |

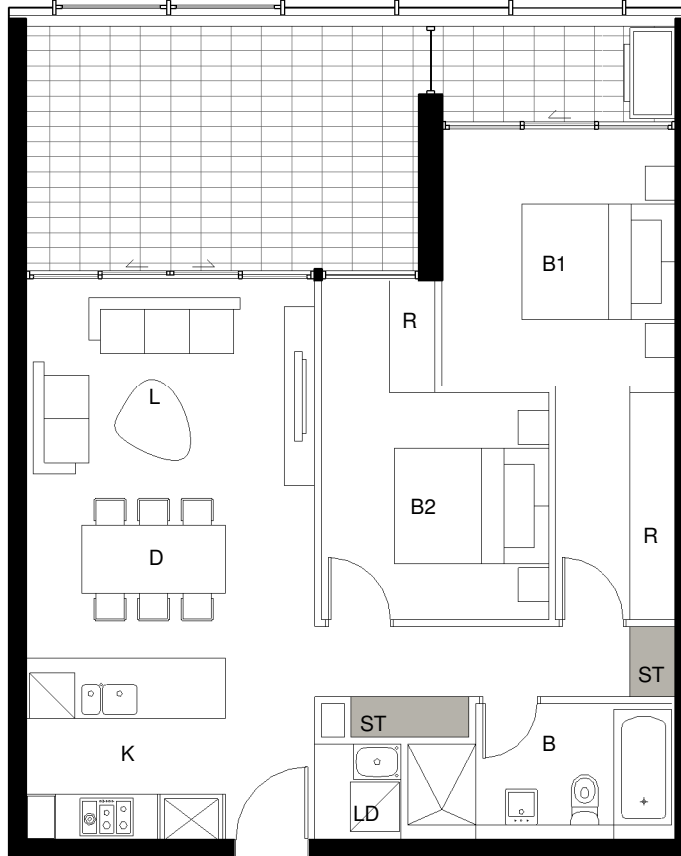

**15 DETAIL PLAN**  
BLDG E - Apartment Type 1  
2 BED - 71sqm Storage - 4cbm

|        |        |        |        |        |        |        |
|--------|--------|--------|--------|--------|--------|--------|
| E.1.01 | E.1.09 | E.2.06 | E.3.04 | E.4.01 | E.4.08 | E.4.04 |
| E.1.02 | E.1.10 | E.2.07 | E.3.05 | E.4.02 | E.4.09 | E.4.05 |
| E.1.03 | E.2.01 | E.2.08 | E.3.06 | E.4.03 | E.4.10 | E.4.06 |
| E.1.04 | E.2.02 | E.2.09 | E.3.07 | E.4.04 | E.4.01 | E.4.07 |
| E.1.05 | E.2.03 | E.2.10 | E.3.08 | E.4.05 | E.4.02 | E.4.08 |
| E.1.06 | E.2.04 | E.3.01 | E.3.09 | E.4.06 | E.4.03 | E.4.09 |
| E.1.07 | E.2.05 | E.3.02 | E.3.10 | E.4.07 | E.4.04 | E.4.10 |
| E.1.08 | E.2.06 | E.3.03 |        |        | E.4.05 | E.4.06 |