


Rev.	Date	Revision
A	12/11/2010	DA Test of Adequacy

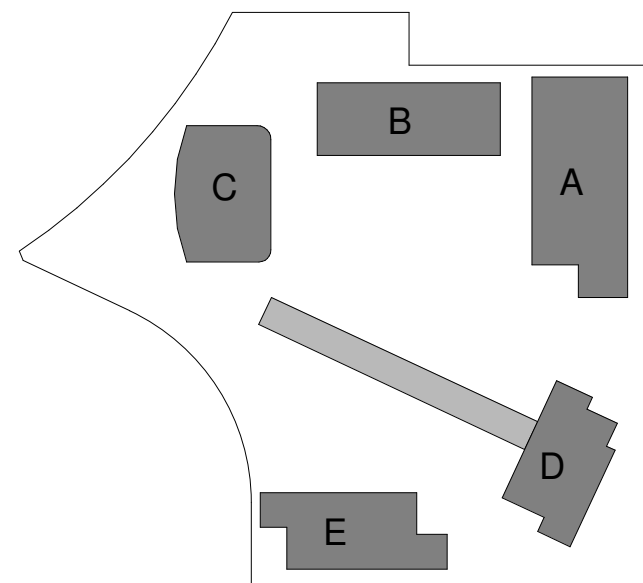

Client



Billbergia
creating communities®

Project

**STAGE 2A + 3A
WALKER ST.
RHODES
for
Billbergia**

Drawing Name

**Apartment Typologies
- Adaptable**


Date	Scale	Sheet Size
09/14/10	1 : 100	@ B1

Reg No.	Drawn	Chk.
	DP/NH	JP

Job No.	Drawing No.	Revision


4410 A-0234 A

SJB Architects
Level 2, 490 Crown St
Surry Hills NSW
2010 Australia
T 61 2 9380 9911
www.sjb.com.au
Nominated Architects
Adam Haddock 7188
John Pradel 7004

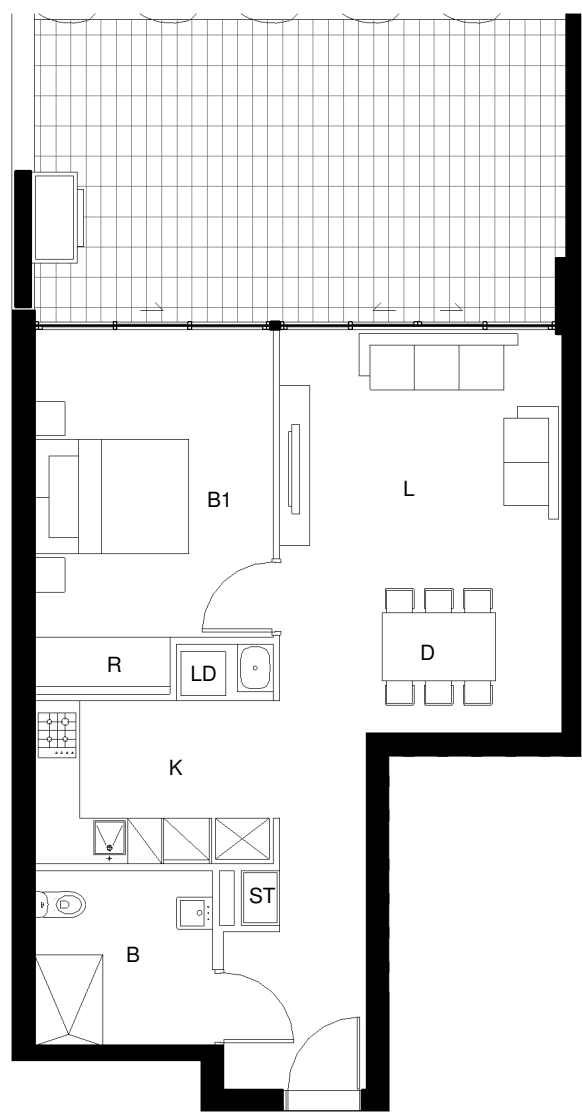


1 DETAIL PLAN
BLDG A - Apartment Type 2-A
Pre Adaption Layout

A.1.02	A.4.11	A.08.02	A.11.09
A.1.10	A.5.02	A.08.09	A.12.02
A.2.02	A.5.11	A.09.02	A.12.09
A.2.11	A.6.02	A.09.09	A.13.09
A.3.02	A.6.11	A.10.02	A.14.09
A.3.11	A.7.02	A.10.09	A.15.09
A.4.02	A.7.09	A.11.02	

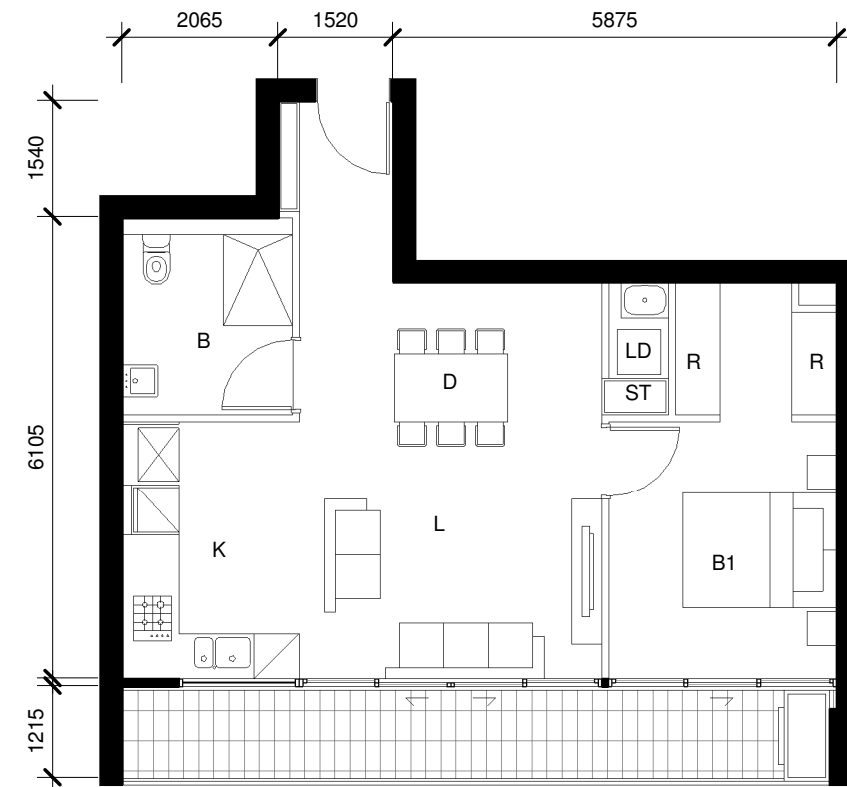


5 DETAIL PLAN
BLDG C - Apartment Type 4-A
Pre Adaption Layout

C.1.01	C.4.08	C.8.01	C.11.08	C.15.01
C.1.08	C.5.01	C.8.08	C.12.01	C.15.08
C.2.01	C.5.08	C.9.01	C.12.08	
C.2.08	C.6.01	C.9.08	C.13.01	
C.3.01	C.6.08	C.10.01	C.13.08	
C.3.08	C.7.01	C.10.08	C.14.01	
C.4.01	C.7.08	C.11.01	C.14.08	

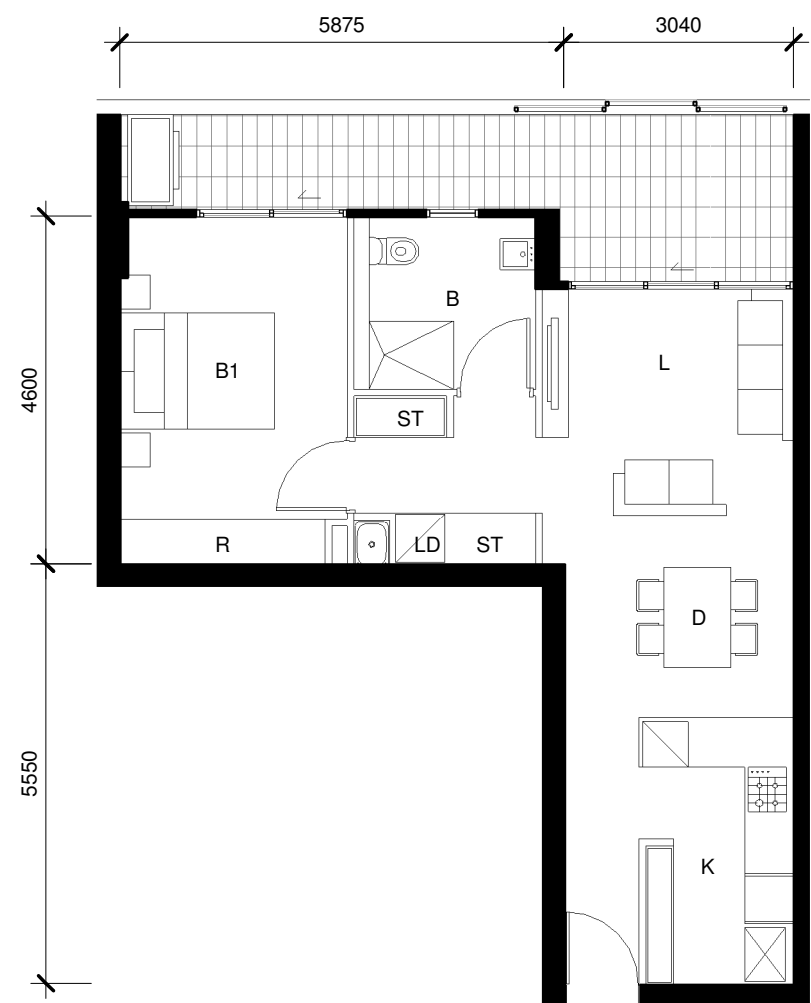


9 DETAIL PLAN
BLDG D - Apartment Type 12-A
Pre Adaption Layout


D.1.01	D.7.01	D.10.01	D.13.01	D.16.01
D.2.01	D.7.08	D.10.08	D.13.08	D.16.08
D.3.01	D.8.01	D.11.01	D.14.01	D.17.01
D.4.01	D.8.08	D.11.08	D.14.08	D.17.08
D.5.01	D.9.01	D.12.01	D.15.01	D.18.01
D.6.01	D.9.08	D.12.08	D.15.08	D.18.08

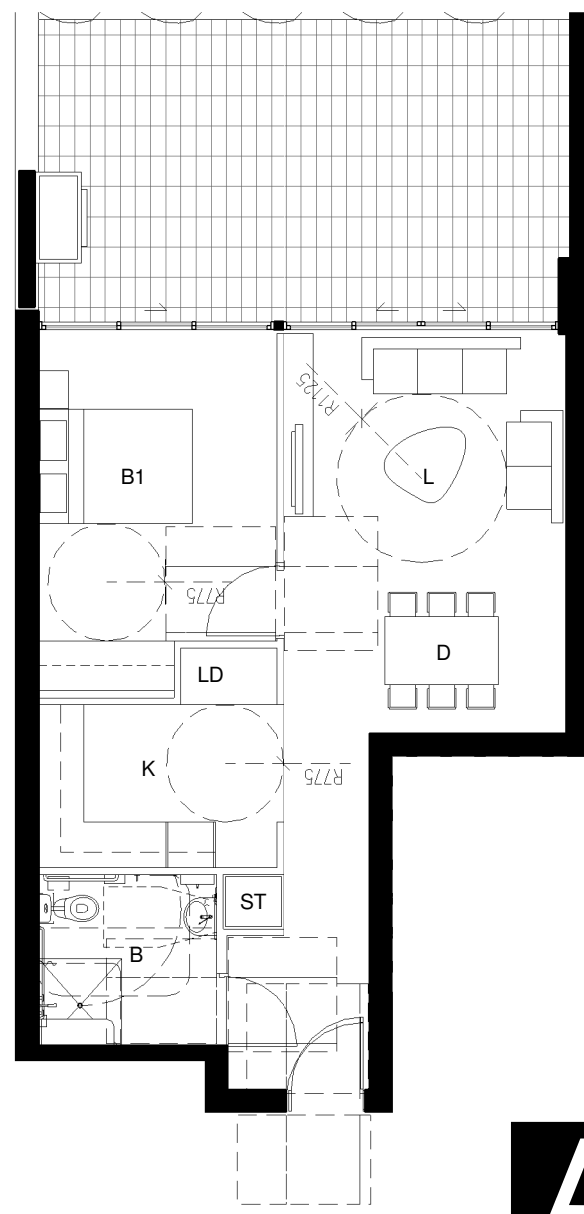


2 DETAIL PLAN
BLDG A - Apartment Type 2-A
Post Adaption Layout

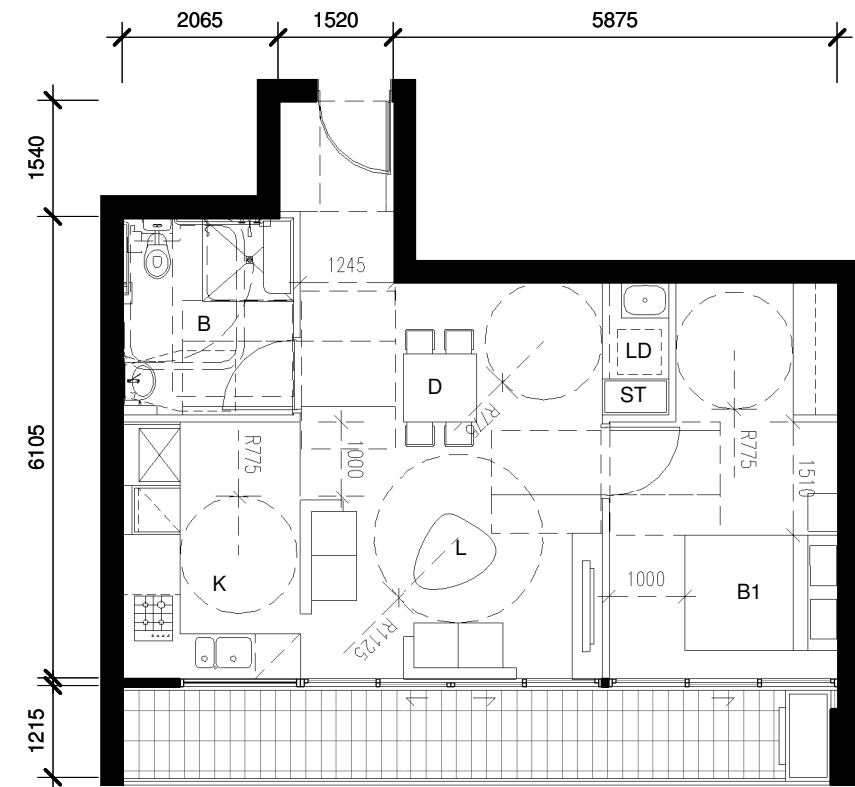

6 DETAIL PLAN
BLDG C - Apartment Type 4-A
Post Adaption Layout

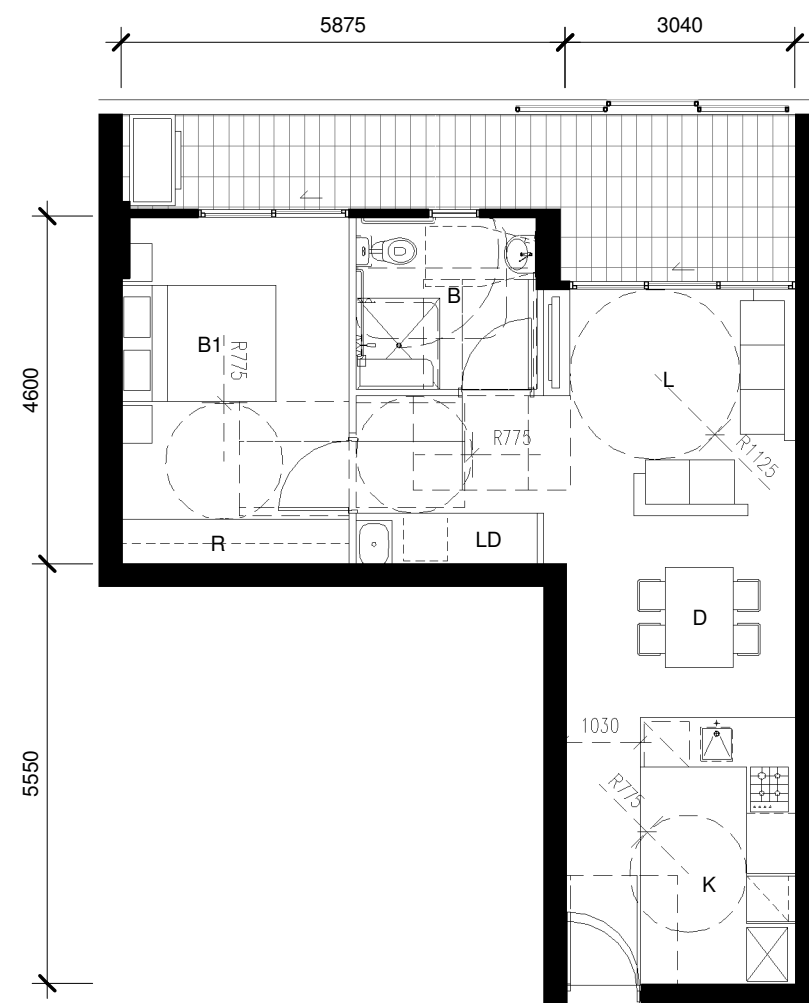

10 DETAIL PLAN
BLDG D - Apartment Type 12-A
Post Adaption Layout

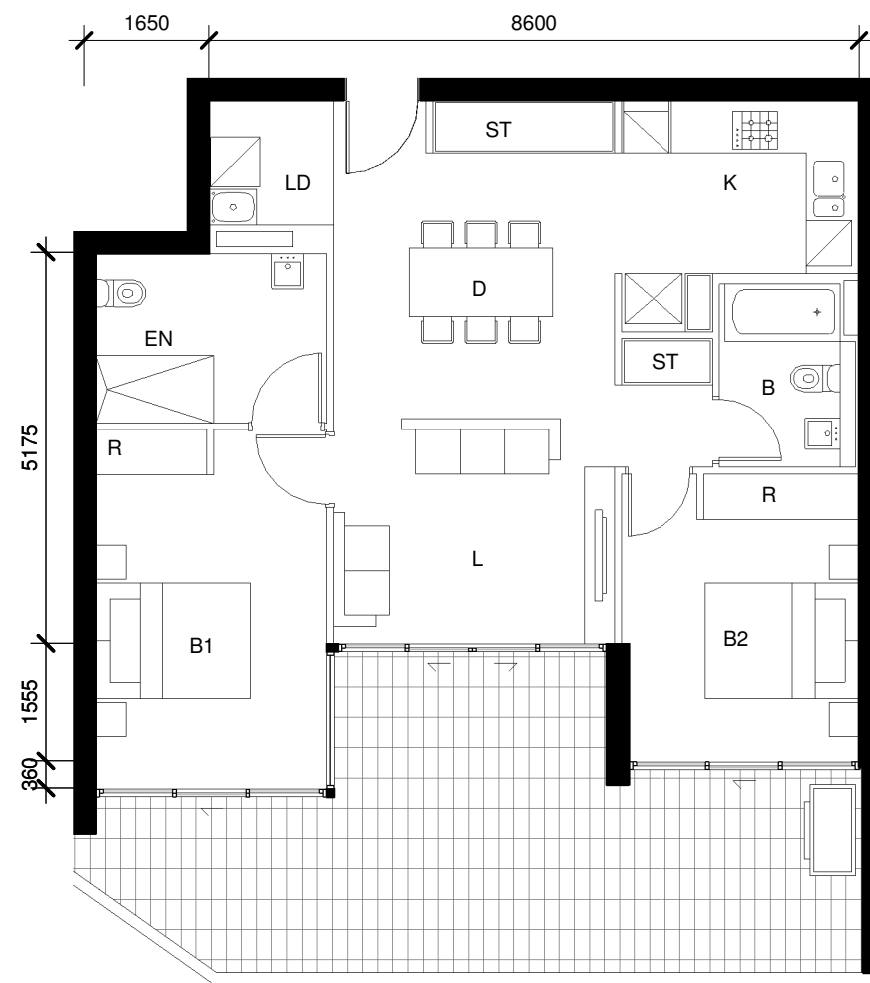


3 DETAIL PLAN
BLDG A - Apartment Type 7-A
Pre Adaption Layout

A.2.06	A.4.06
A.2.07	A.4.07
A.3.06	A.5.06
A.3.07	A.5.07




7 DETAIL PLAN
BLDG C - Apartment Type 1-A
Pre Adaption Layout

C.1.03	C.3.03
C.1.06	C.3.06
C.2.03	C.4.03
C.2.06	C.4.06

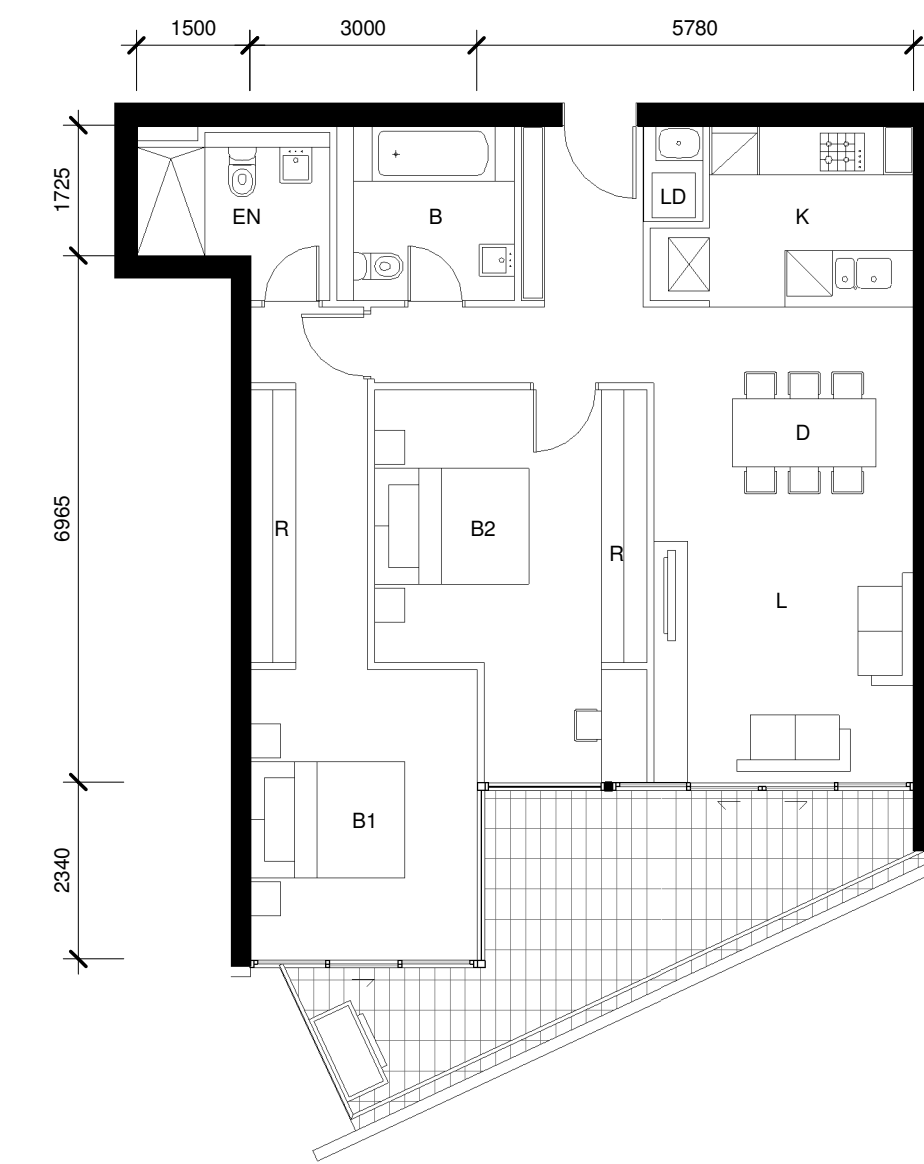


11 DETAIL PLAN
BLDG D - Apartment Type 7-A
Pre Adaption Layout


D.1.07	D.6.07
D.2.07	D.7.03
D.3.07	D.8.03
D.4.07	
D.5.07	

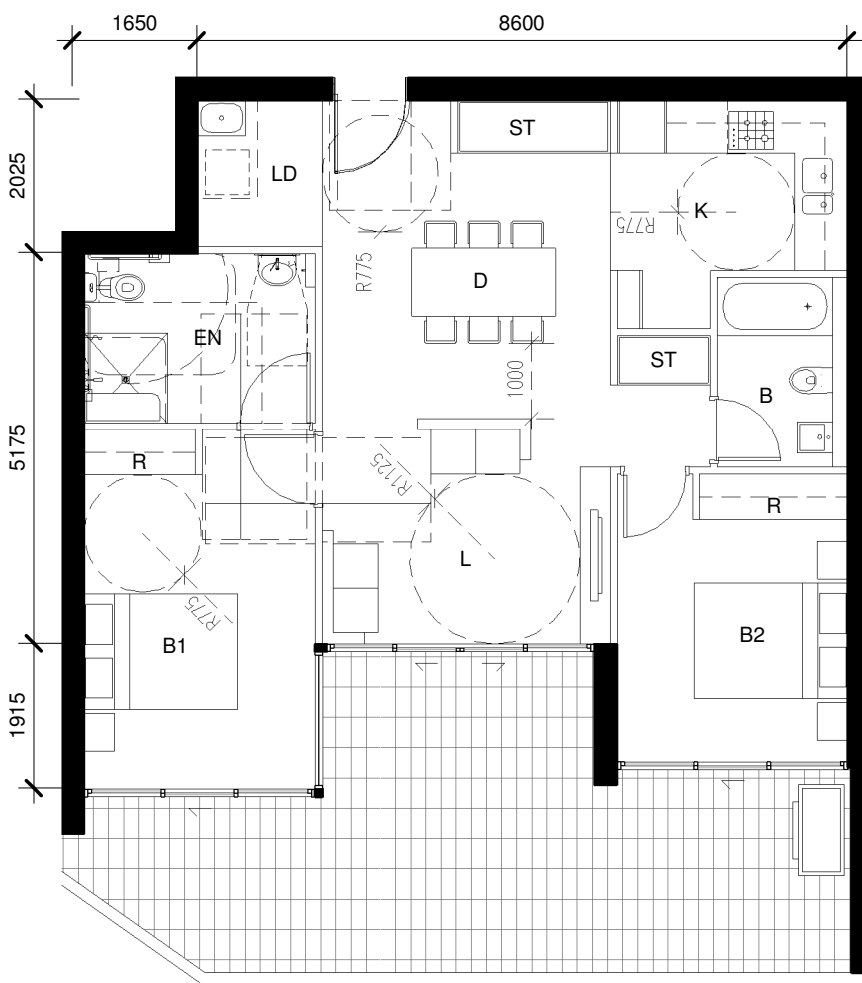

4 DETAIL PLAN
BLDG A - Apartment Type 7-A
Post Adaption Layout

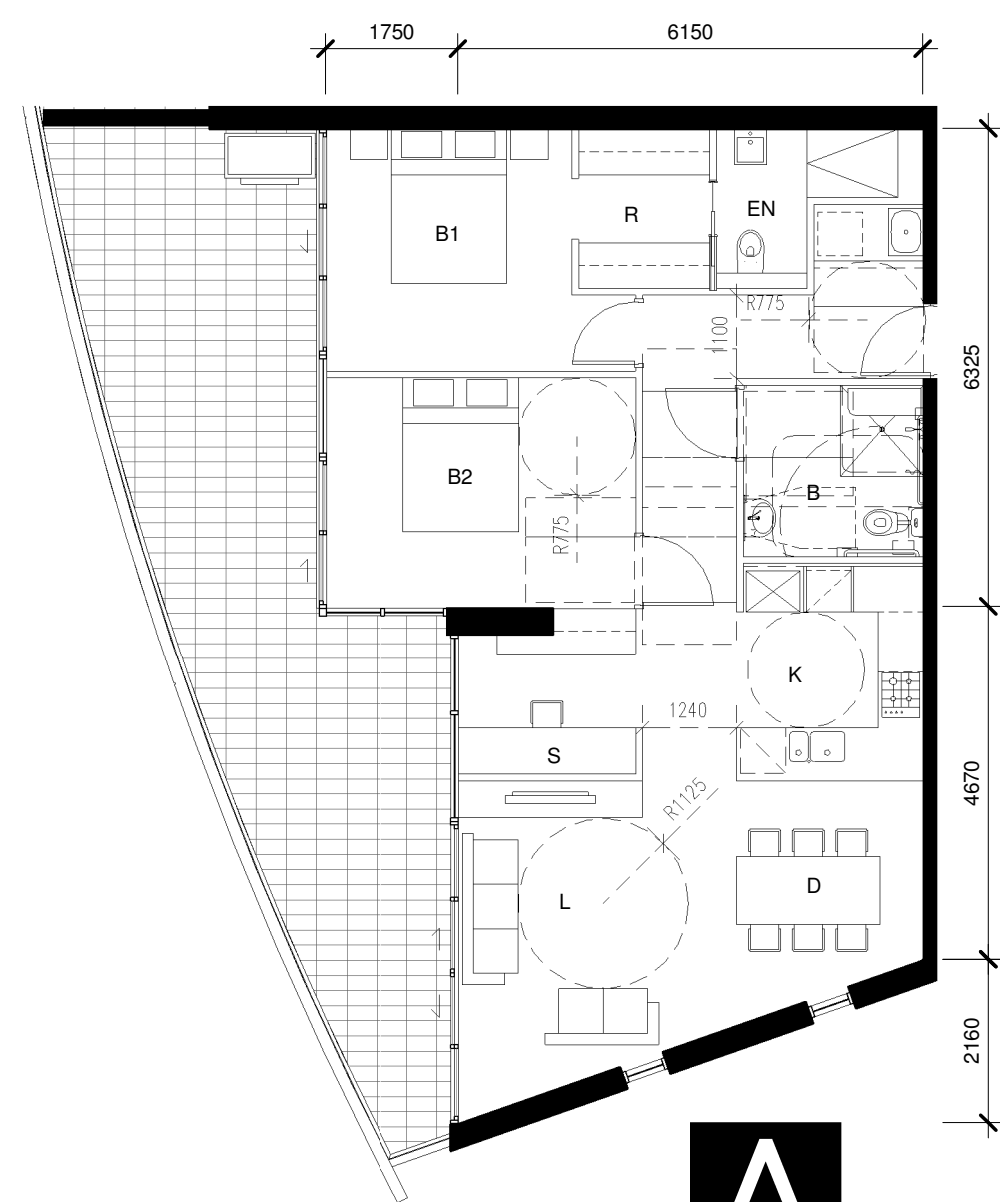

8 DETAIL PLAN
BLDG C - Apartment Type 1-A
Post Adaption Layout

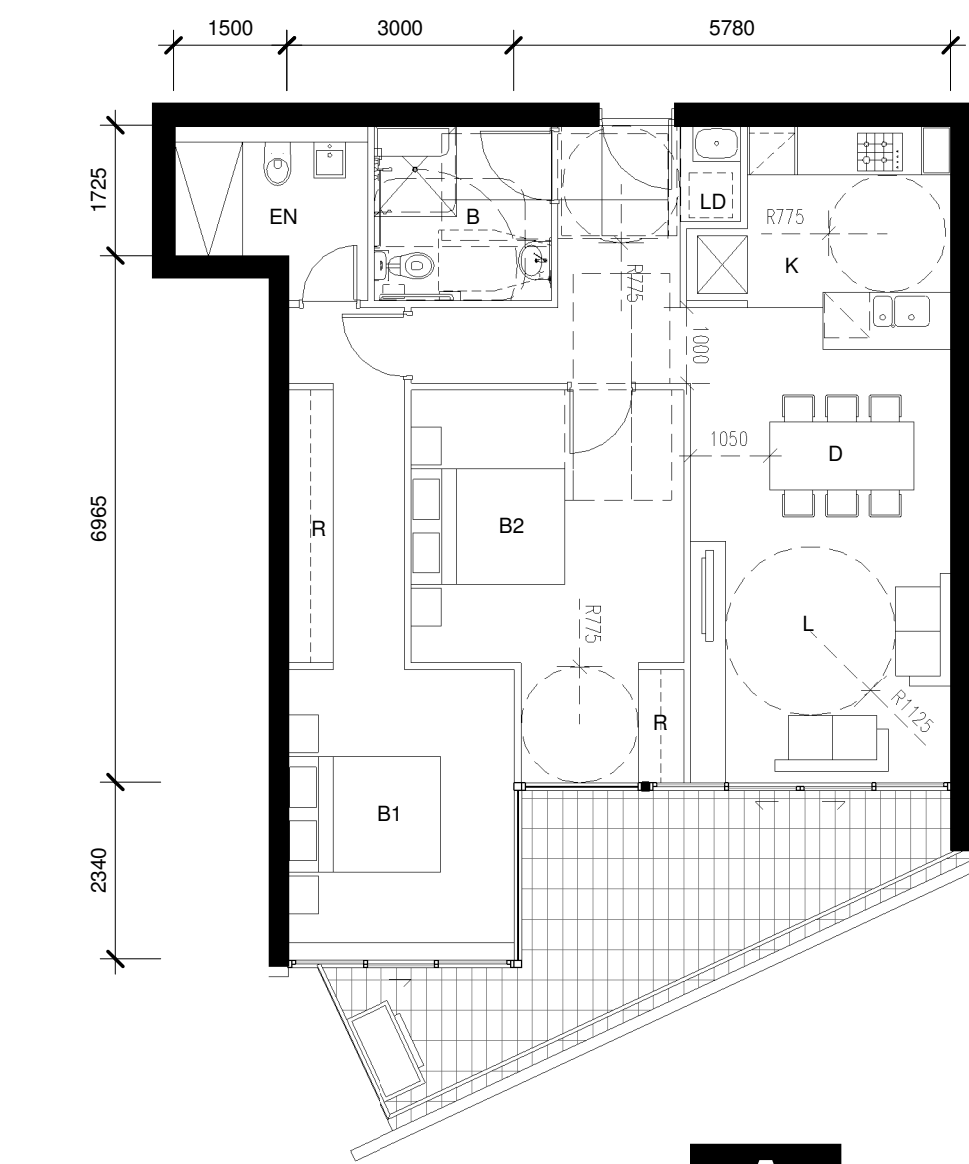

12 DETAIL PLAN
BLDG D - Apartment Type 7-A
Post Adaption Layout

