

Rev.	Date	Revision
A	12/11/2010	DA Test of Adequacy

EXTERNAL FINISHES

CONCRETE

CN1 Concrete natural finish
CR1 Concrete render finish
RF1 Roof Finish - Gravel

MASONRY

PF1 Texture applied finish - White
PF2 Texture applied finish - Light Warm Grey
PF3 Texture applied finish - Dark Grey
ST1 Stone cladding - Stacked grey colour
ST2 Stone cladding - Sandstone Finish

GLAZING


GL1 Clear Glass Windows
GL2 Louvered Clear Glass Windows
GL3 Obscure Glazing Balustrade
GL4 Feature Coloured Glass
GB1 Clear glass balustrade with Metal handrail
WG Wintergarden

METALWORKS

MB1 Metal balustrade - Steel Galvanised
MF1 Metal Finish - Window - Door frames
MF2 Metal Finish - Shading blades
MF3 Metal Finish - Louvre screen
MS1 Metal Finish - Plant Screening

TIMBER

TC1 External cladding - Timber Boards
TB1 Timber Floor Boards - Natural Stain

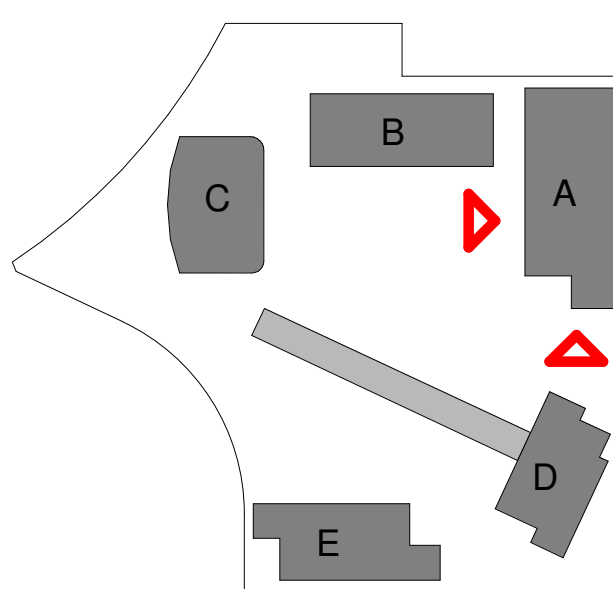

Client



Project

STAGE 2A + 3A
WALKER ST.
RHODES
for
Billbergia

Drawing Name

Elevations - BLDG A
East & West

Date Scale Sheet Size

05/10/10 1 : 200 @ B1


Reg No. Drawn Chk.

Author JP

Job No. Drawing No. Revision



4410 A-0504 A

SJB Architects
Level 2, 490 Crown St
Sunny Hills NSW
2010 Australia
T 61 2 9380 9911
F 61 2 9380 9922
www.sjb.com.au
Nominated Architects
Adam Haddow 7188
John Pradel 7004

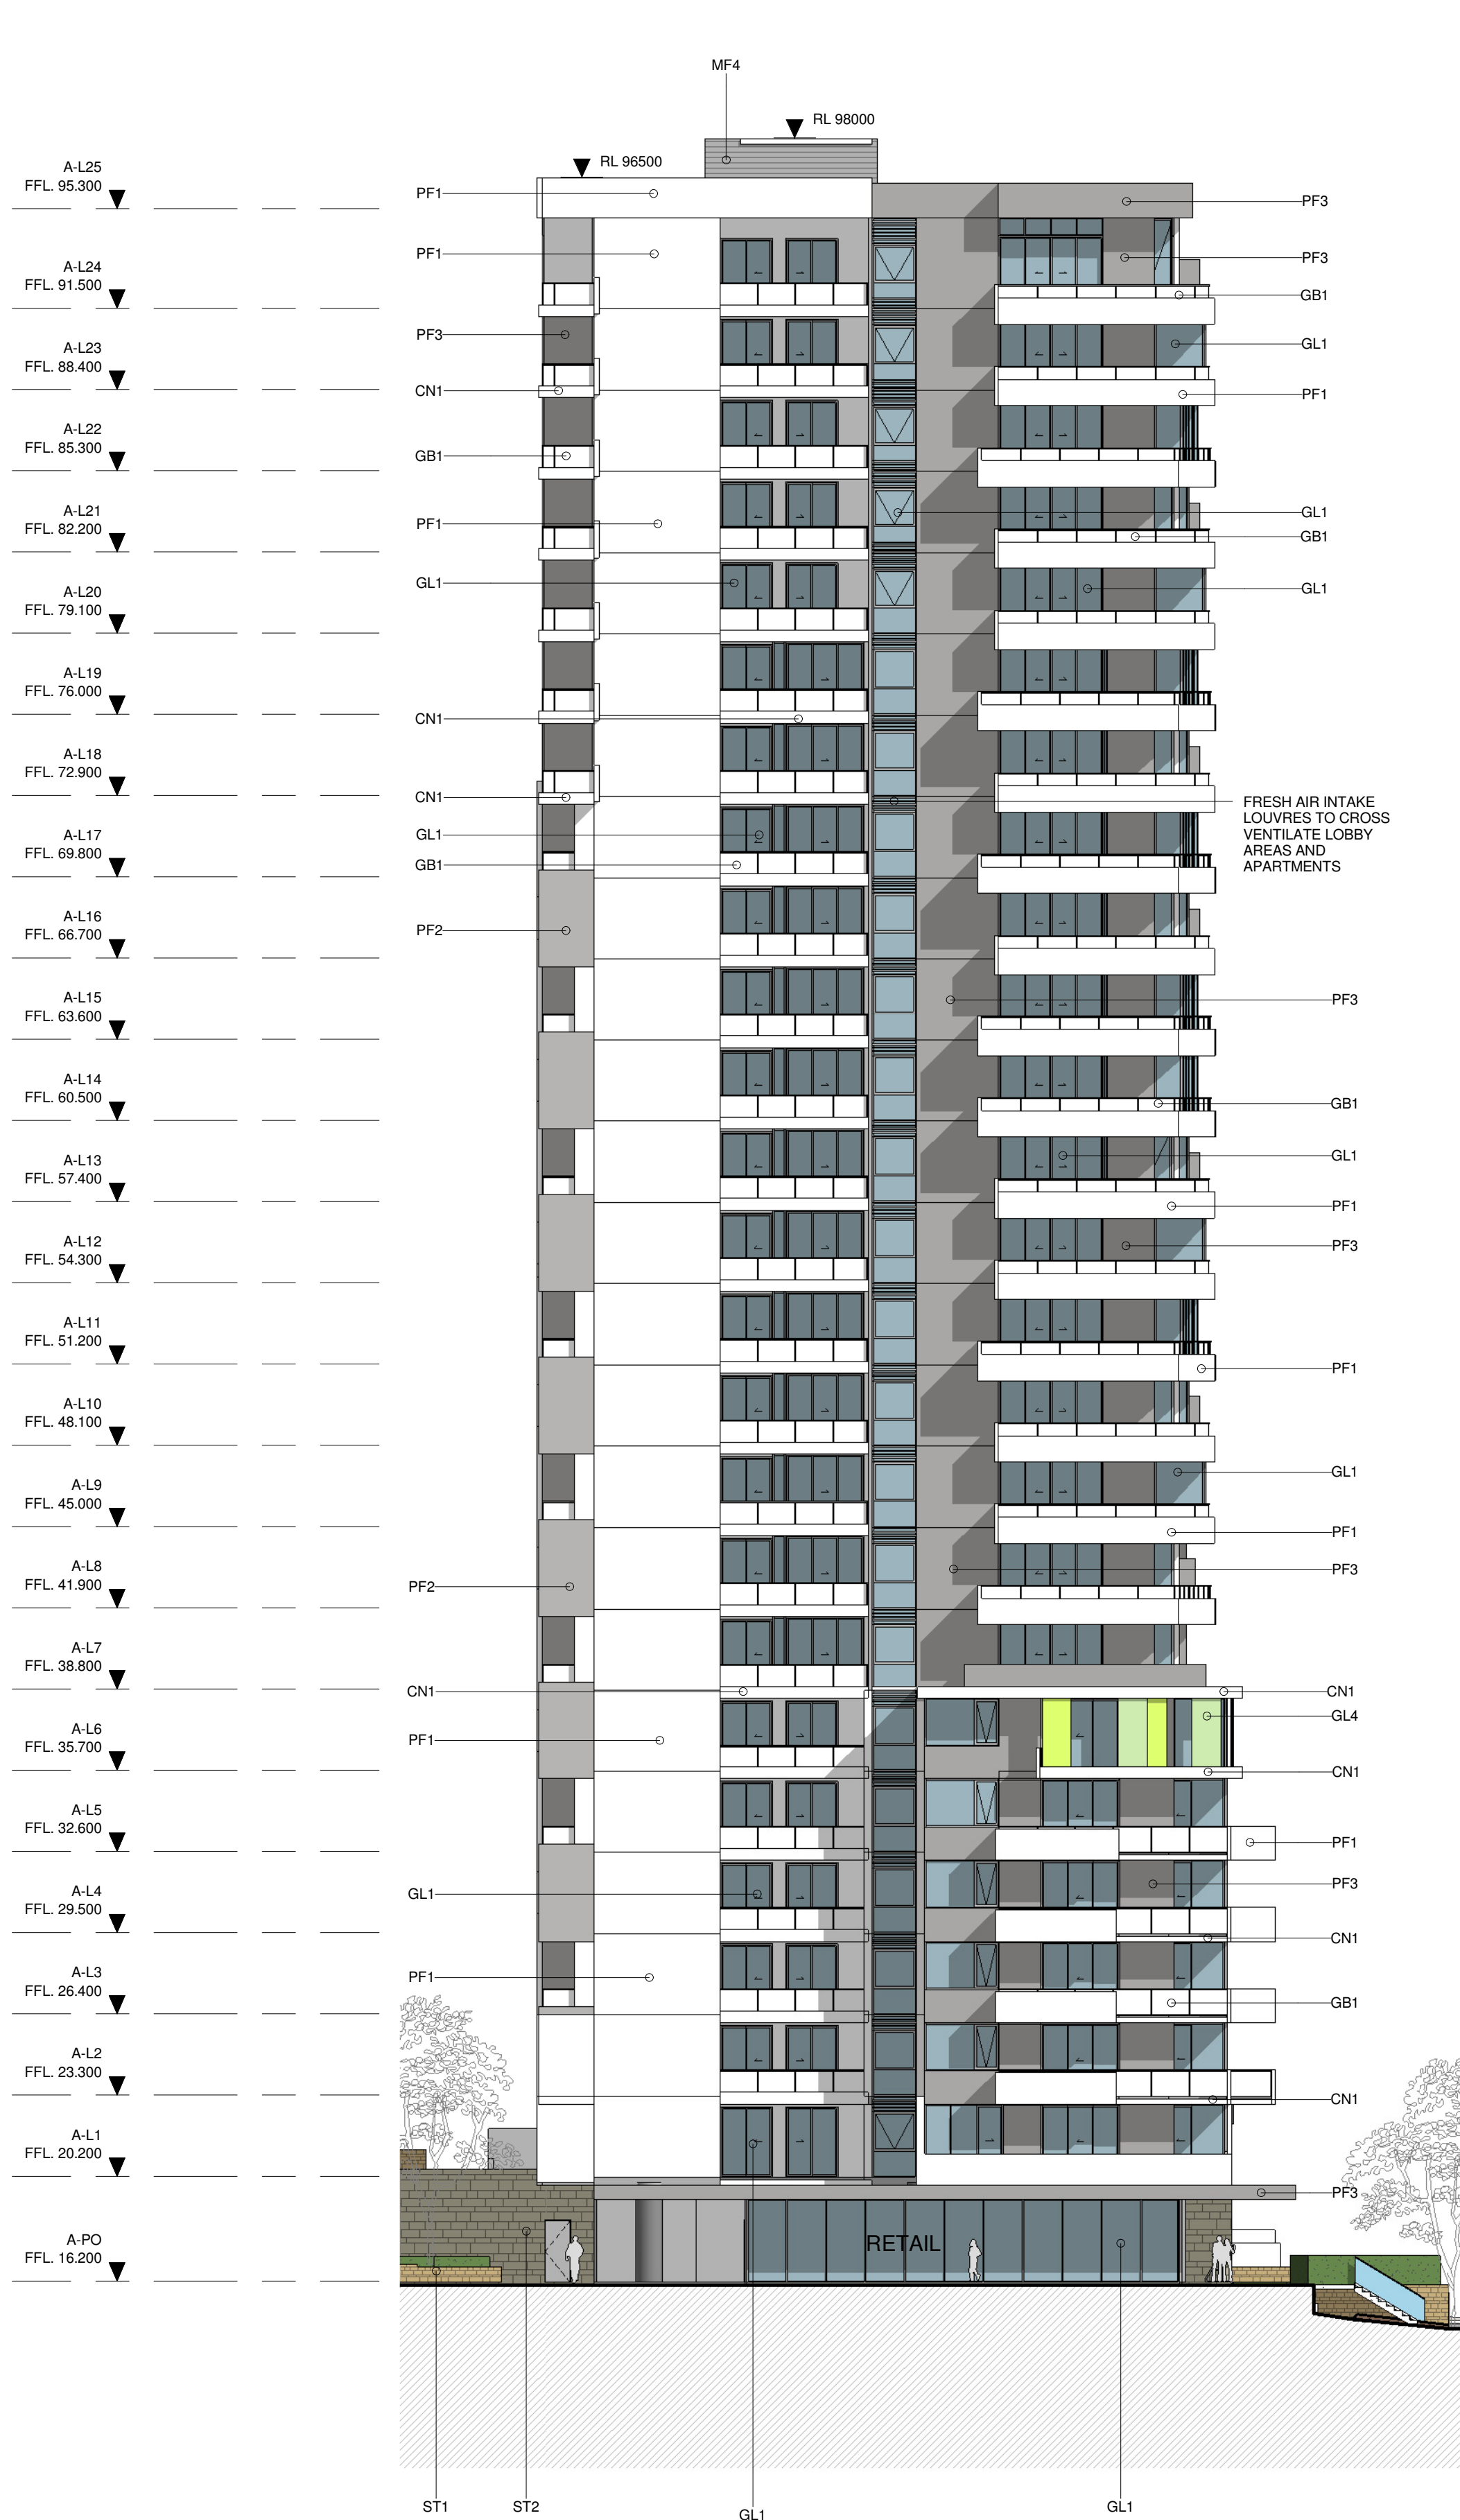

1 ELEVATION
BLDG A - SOUTH

1 : 200

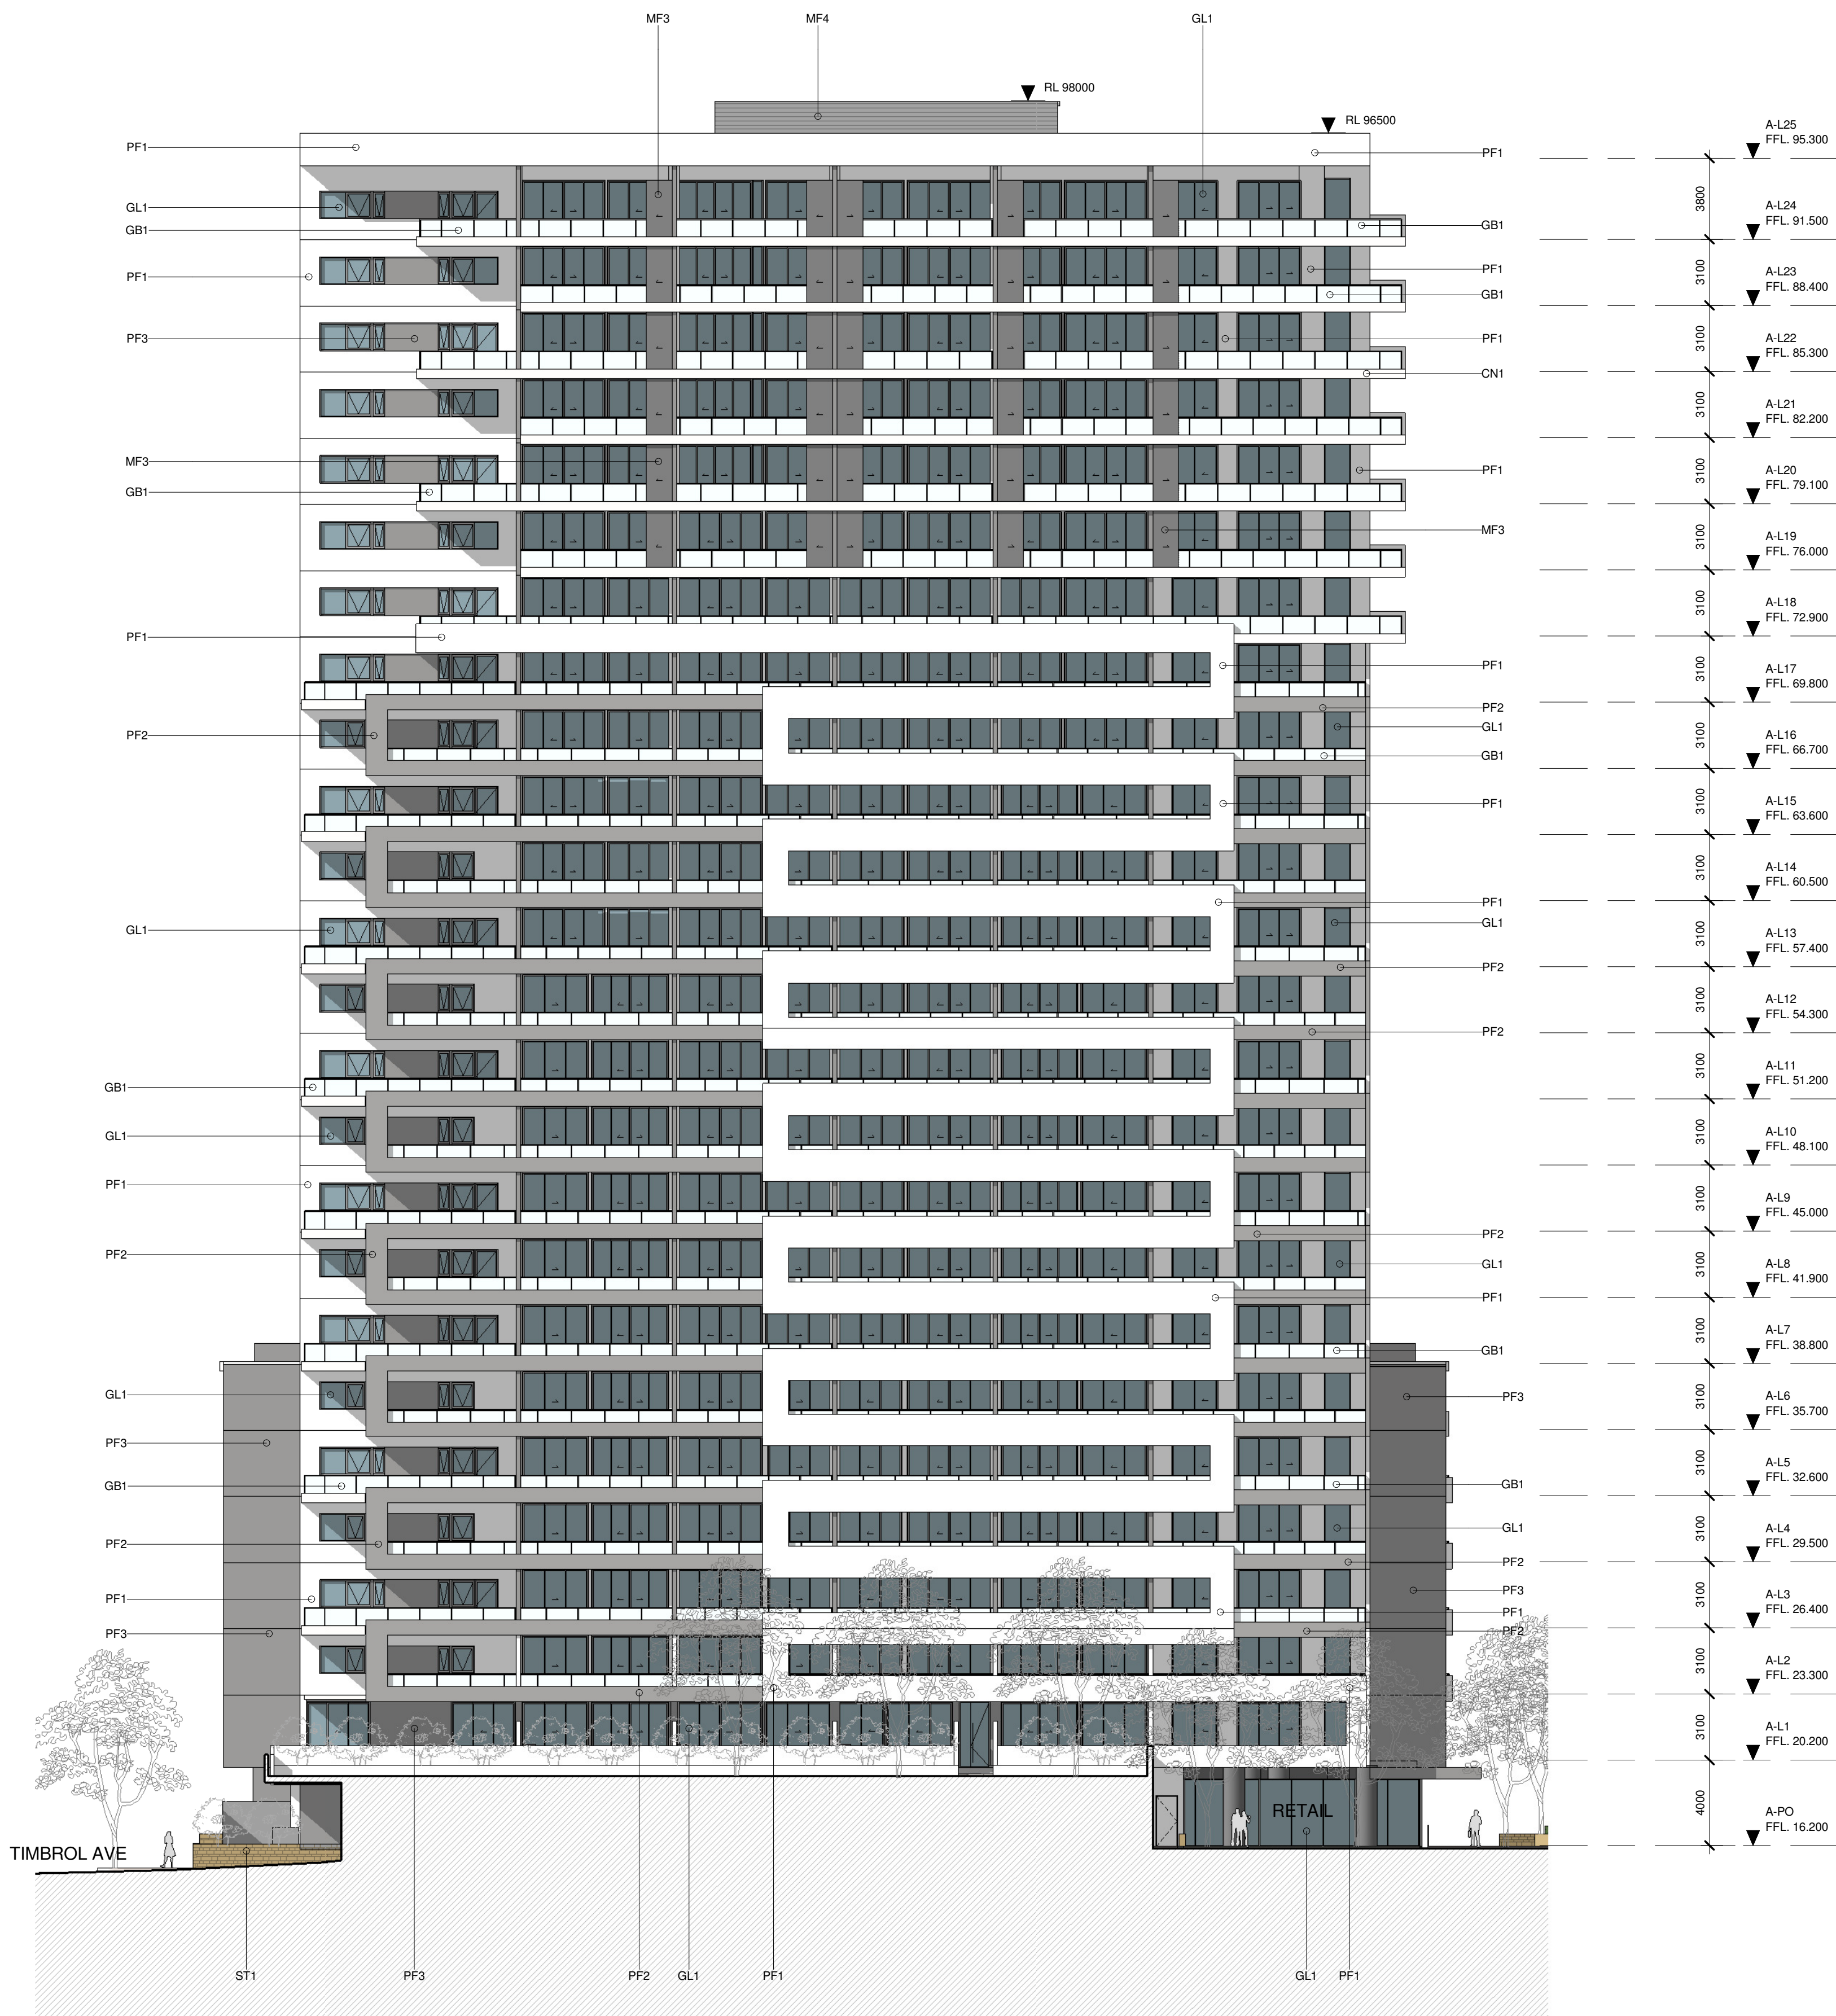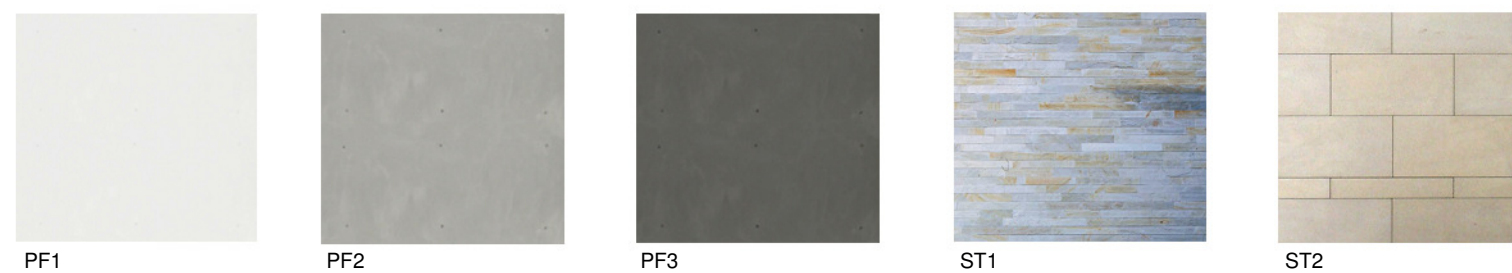

2 ELEVATION
BLDG A - WEST

1 : 200